




SAMPYKKT / BYGGINGANEFND
5-6-79
TÖNNIÞGABULLTRÉIÐIN / VESTMANNNAEYJUM
Jón Þorhildur

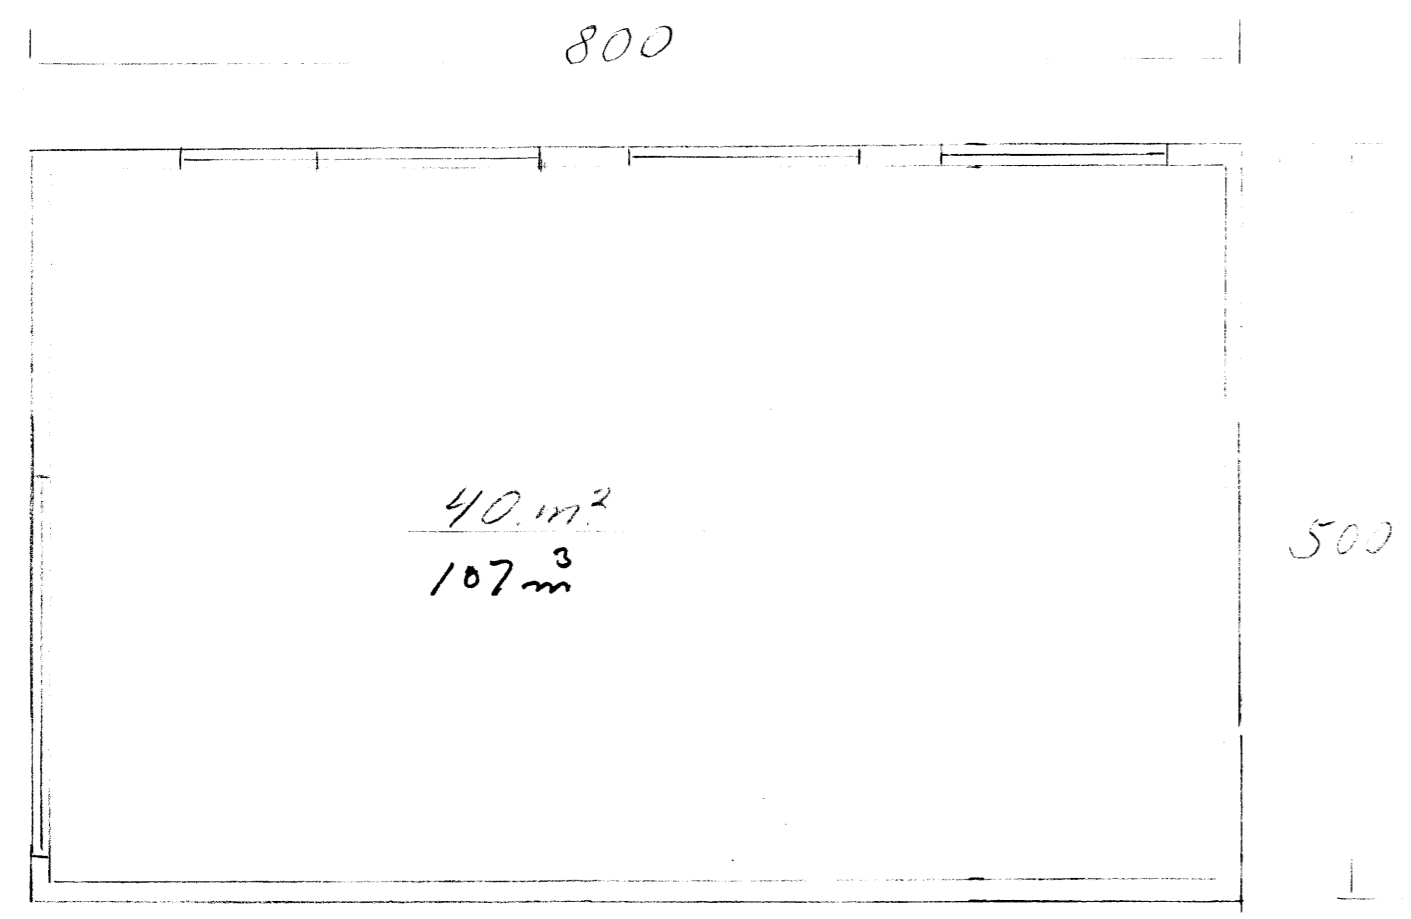


Grunnmynd.

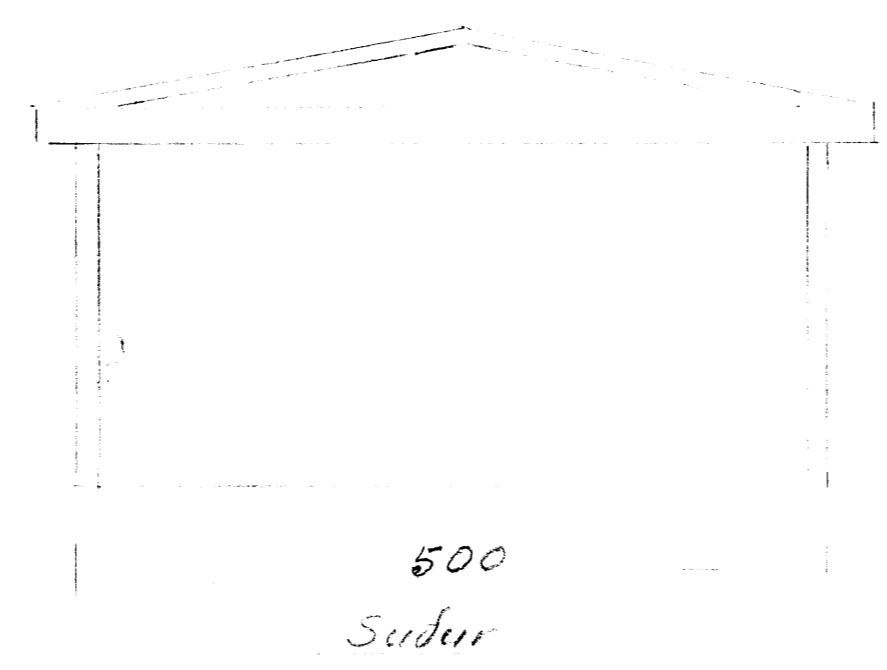


500
Sudur

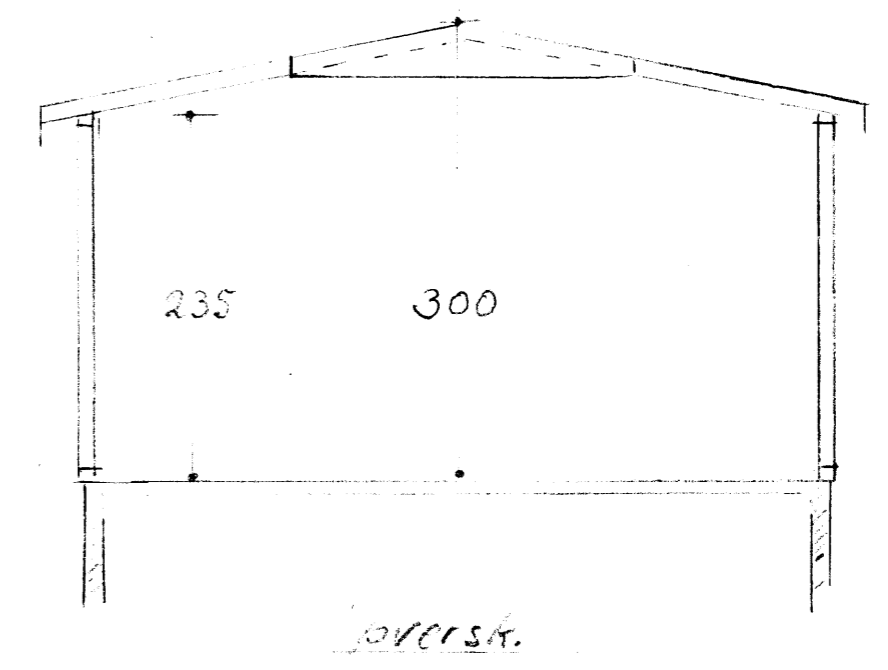


300
Vestur

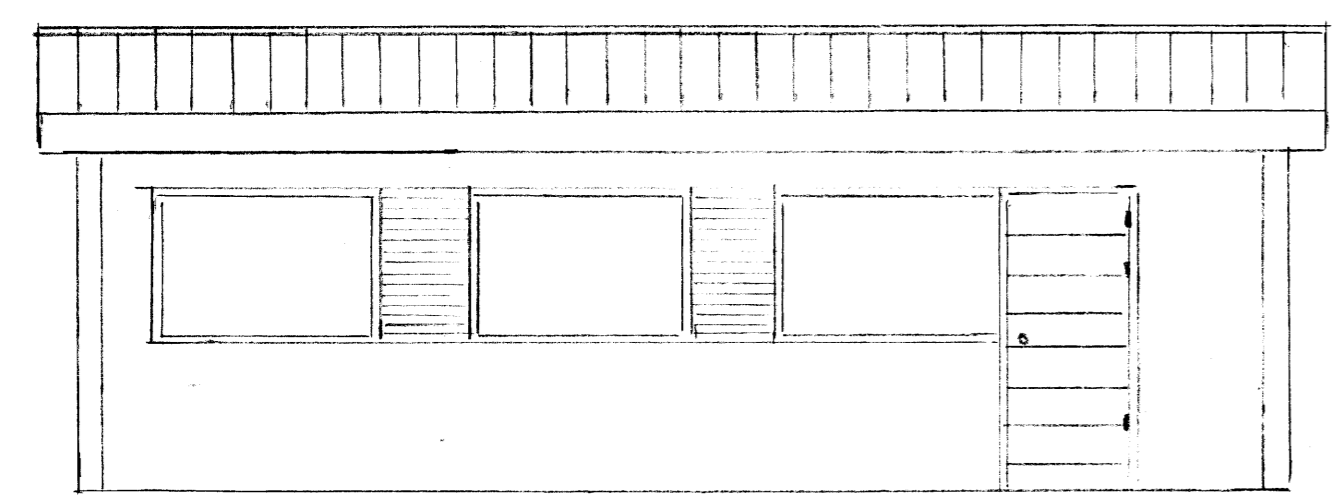

50 | 150 | 55 | 150 | 55 | 150 | 90 | 100
Austur

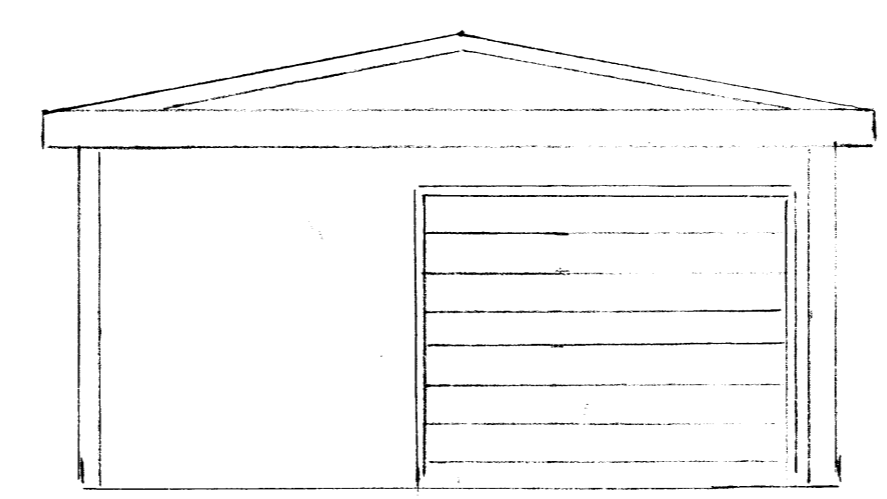

220 | 250 | 30
Norður

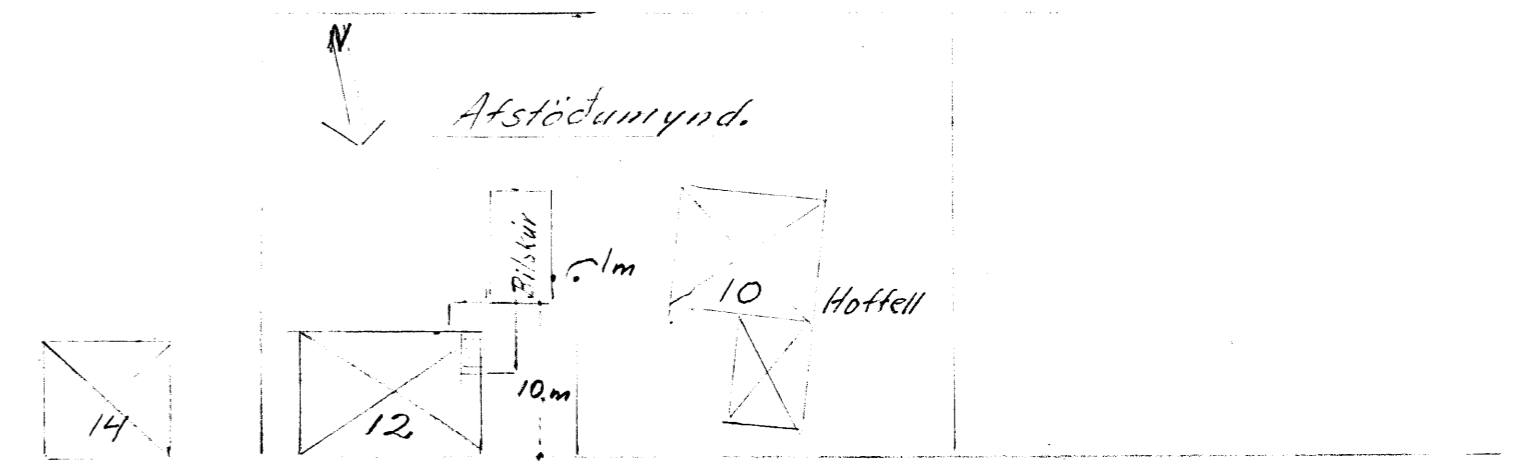

Plískir Ásvegi 12.

ctni: stöðir og silur 2x5" c-c=60 fira.
spennur 2x6" c-c=60 taskar: 225x35x12 Krossu.
mk. 1:50 í cm. Klæðing vatni 1/2" Krossu.

Vestur. 3.12.78. Sig. Sigurðsson