




SNID A - A. 1:20.

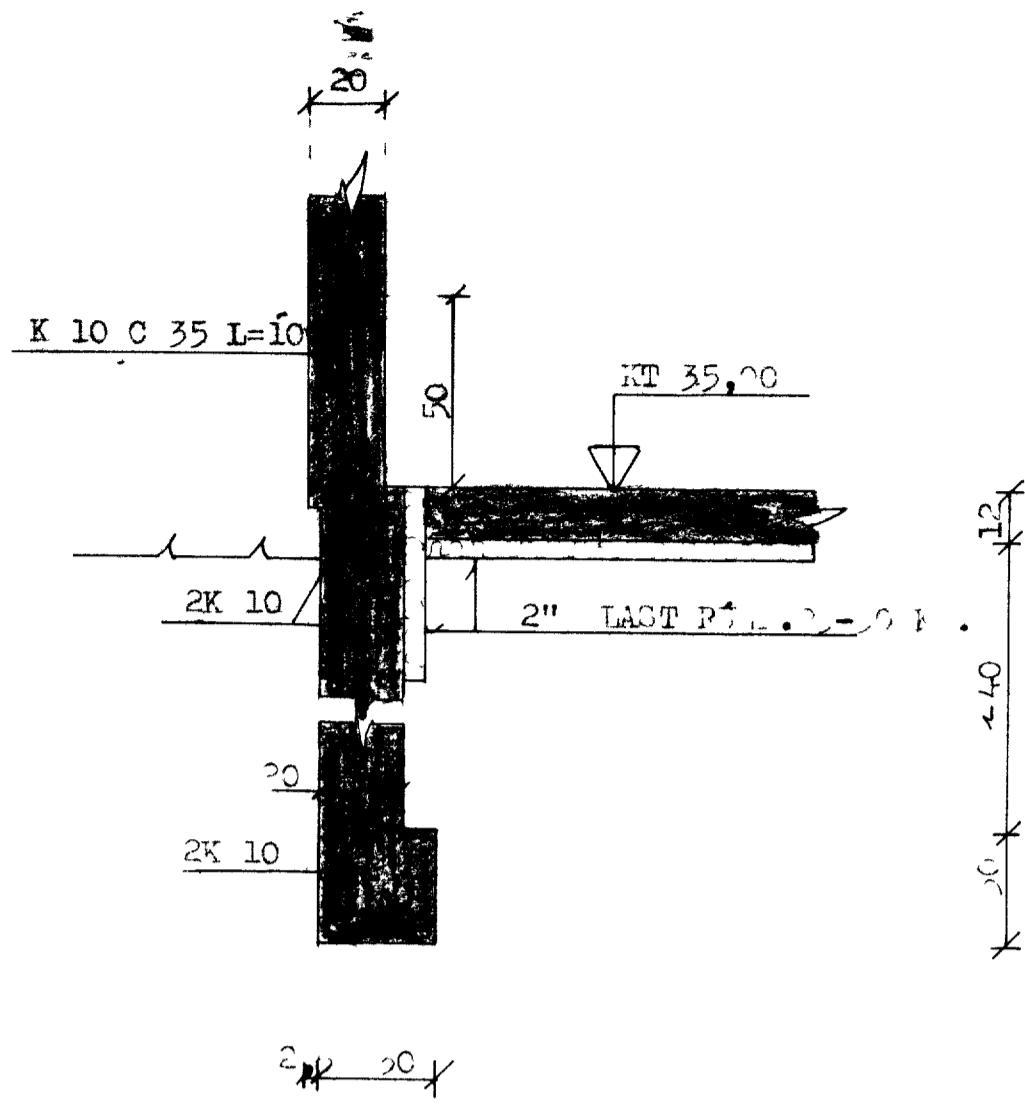


SNID B - B. 1:20.

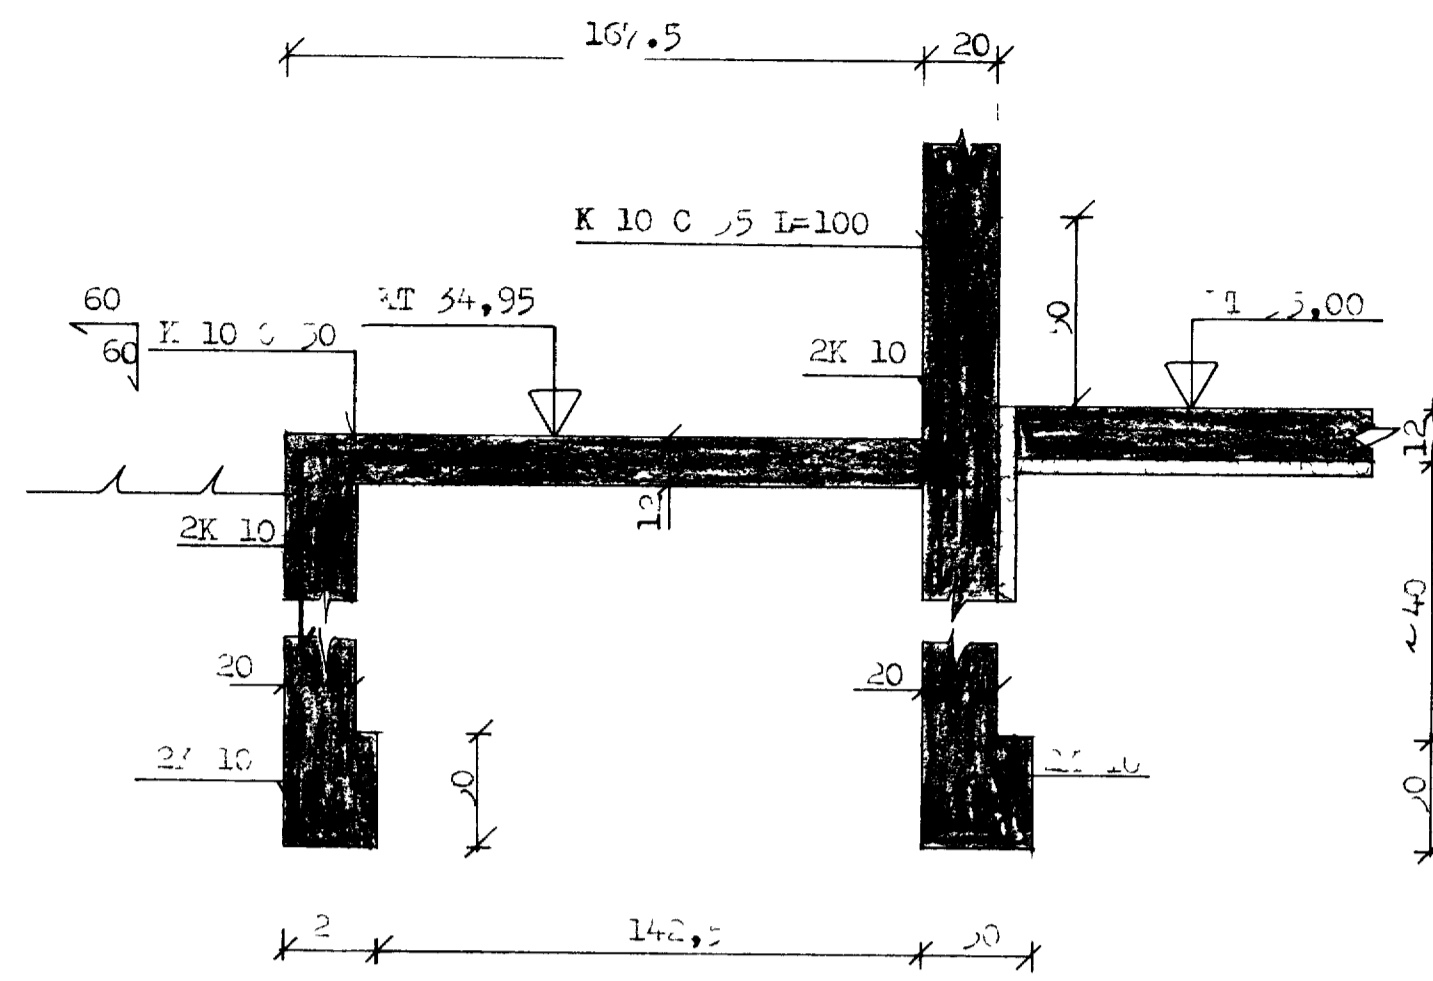


SNID C - C. 1:20.

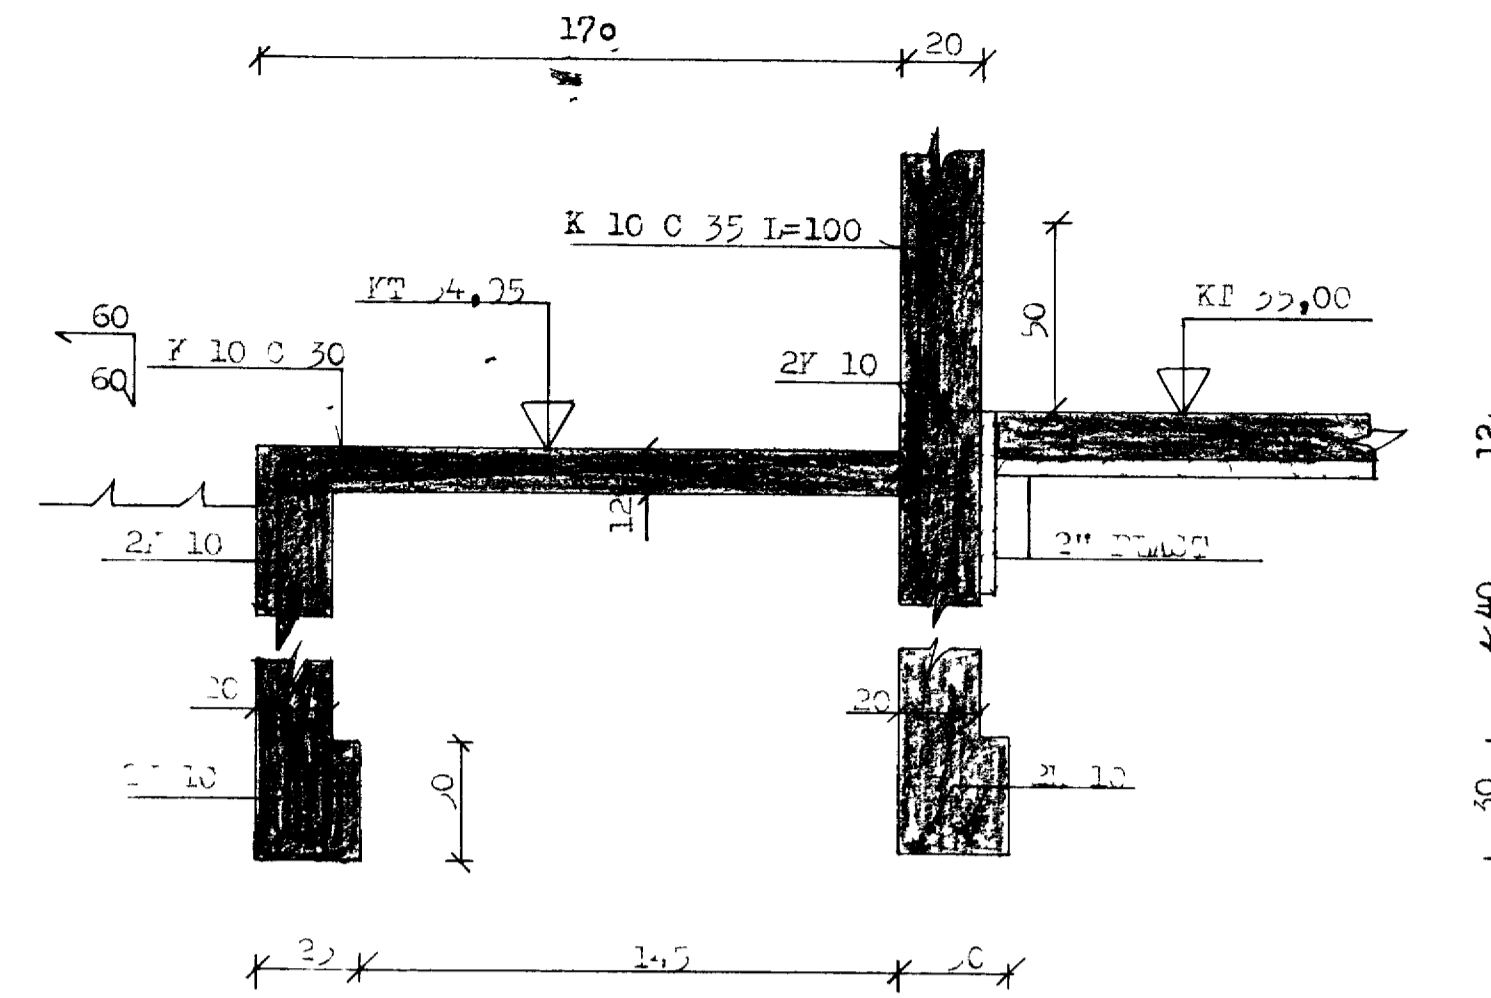


SNID D - D. 1:20.

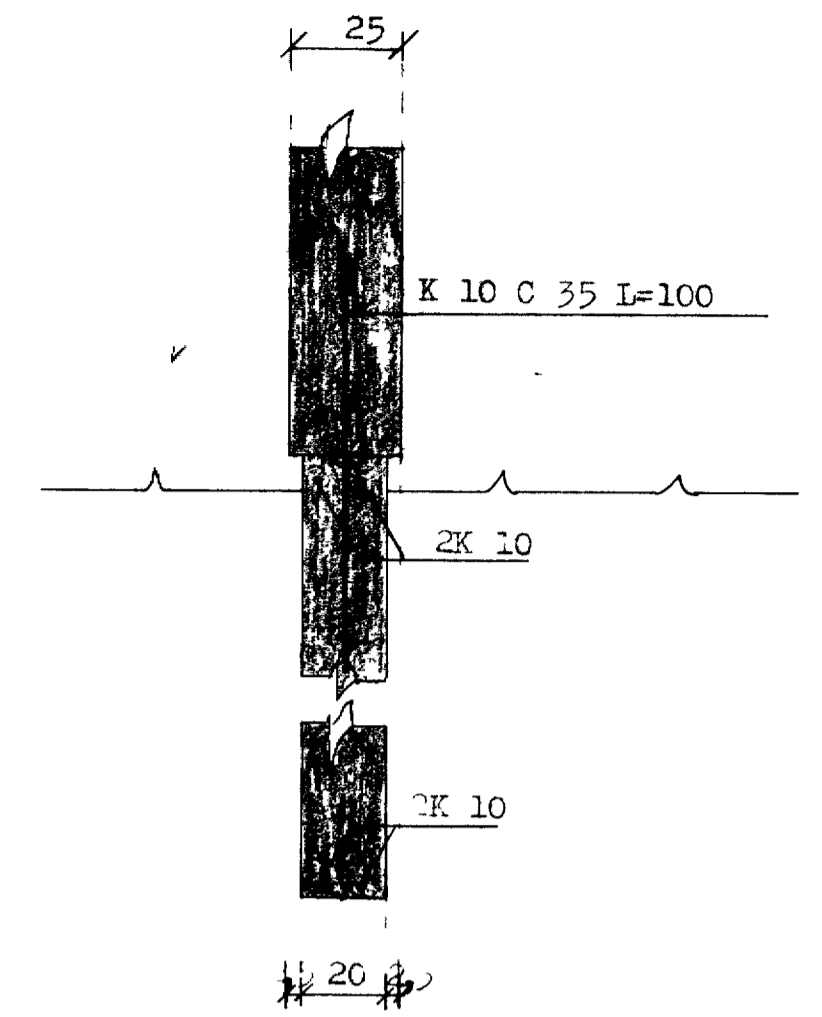


SNID E - E. 1:20.

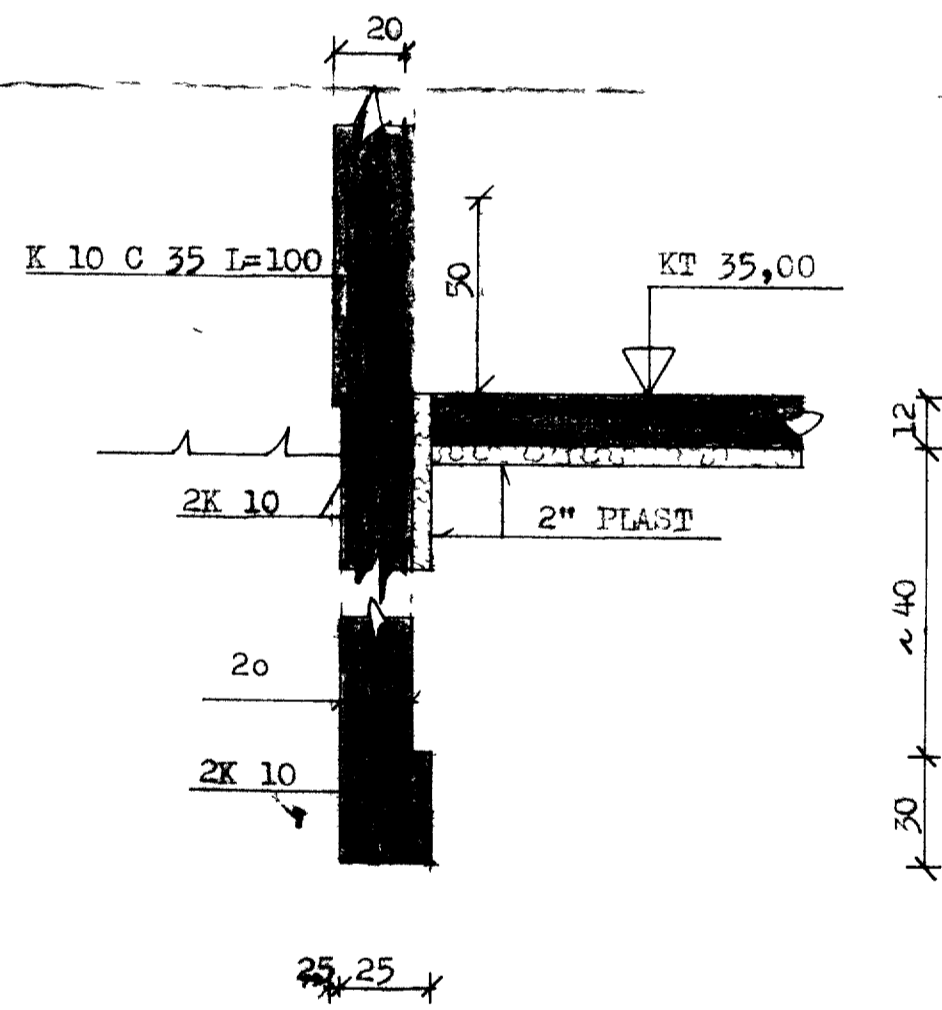


SNID F - F. 1:20.

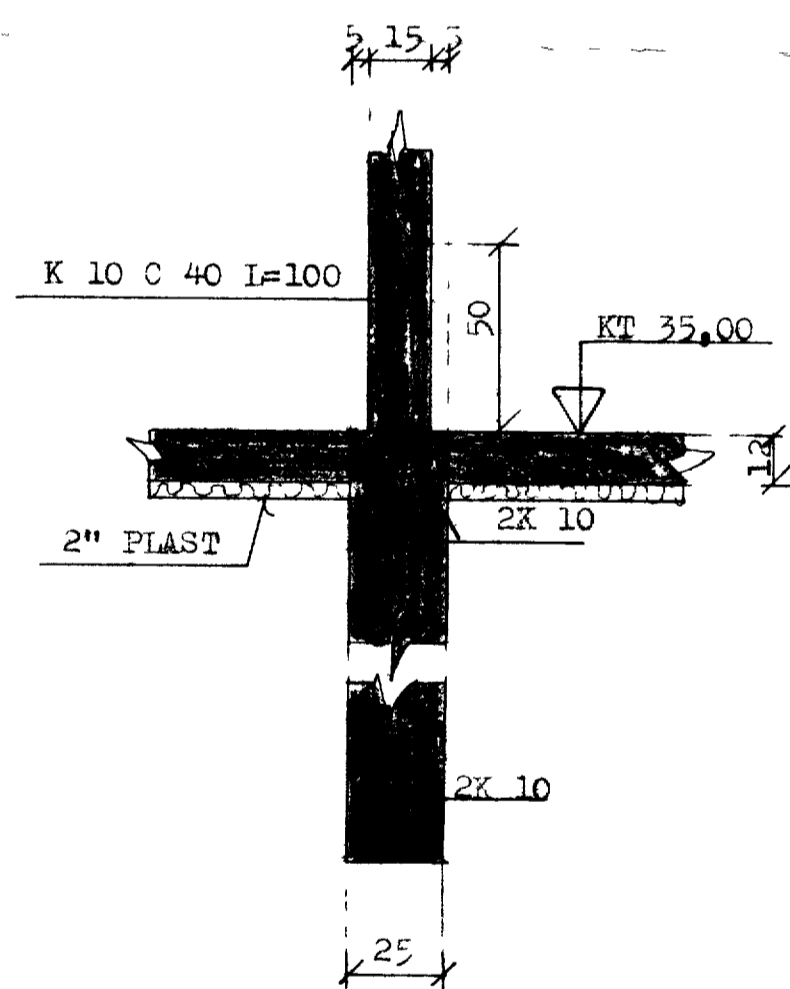


SNID G - G. 1:20.

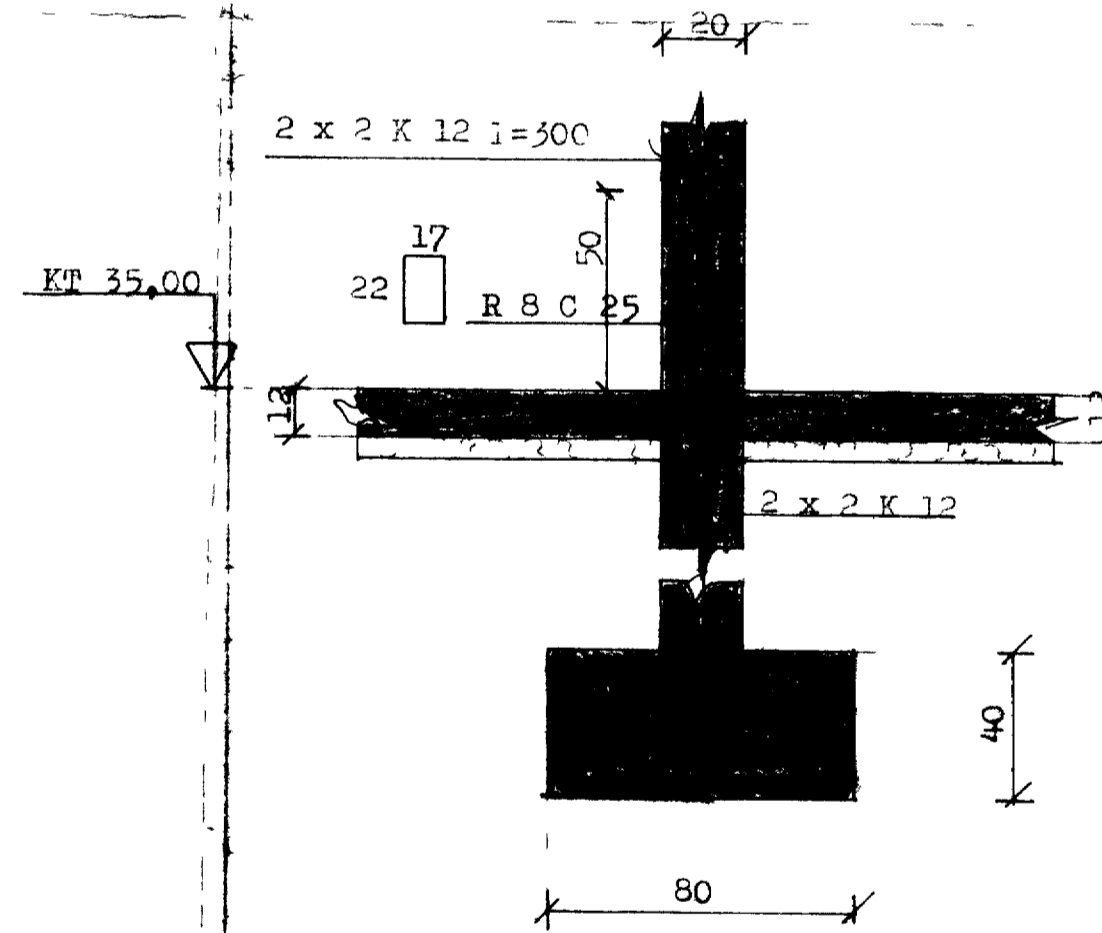


SÚLA 52 1:20. GRUNNMÝND.

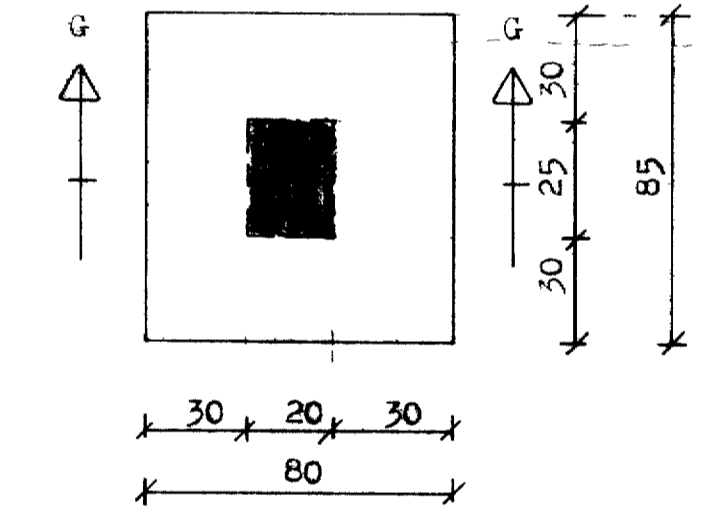

SÚLA S1 1:20. GRUNNMÝND.

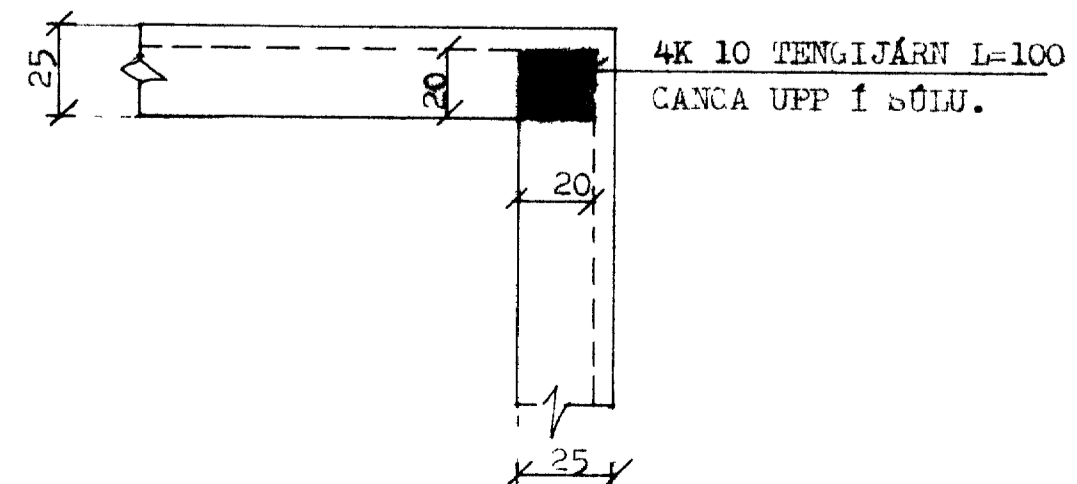

SÚLA S3 1:20. GRUNNMÝND.

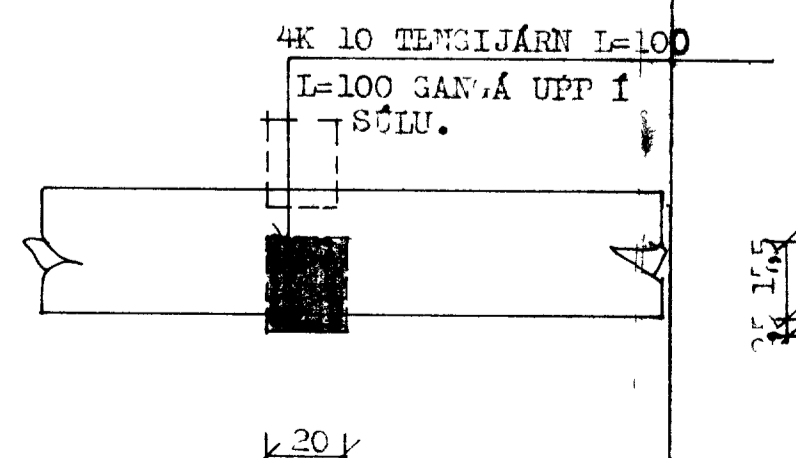

VERKEFNI <b>ÁSAVEGUR 33</b>	MÁL 1:20.	DAGI Júní 82
	TEIKN E.S. E.C.	BR
SITI & SÉRMÝNDIR	REIKN	VERK NR 325
	BANH ap	TEIKN NR 1,033