



SNID A-A 1:20

SNID B-B 1:20


SNID C-C 1:20

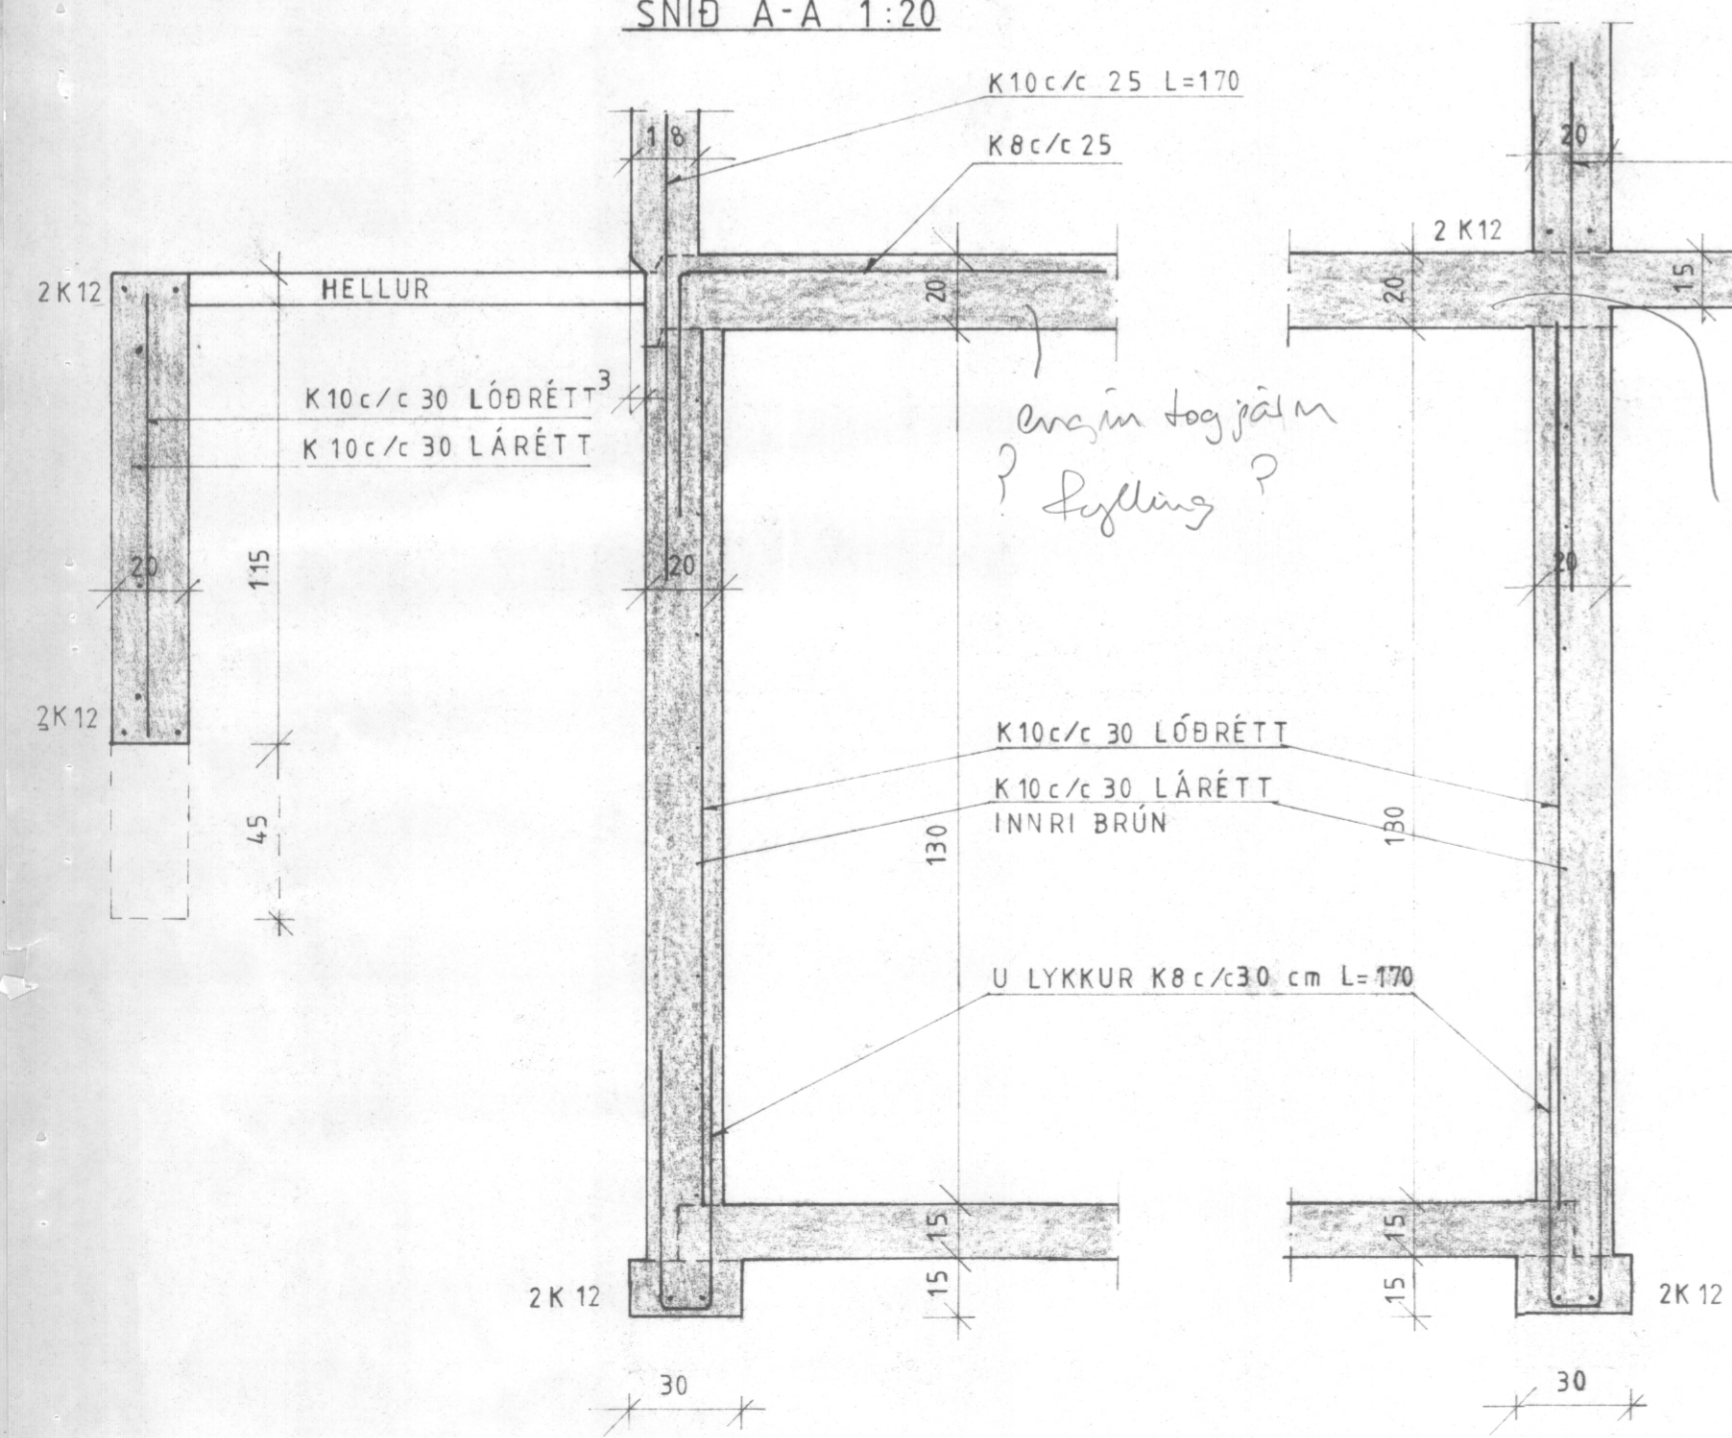


SNID D-D 1:20

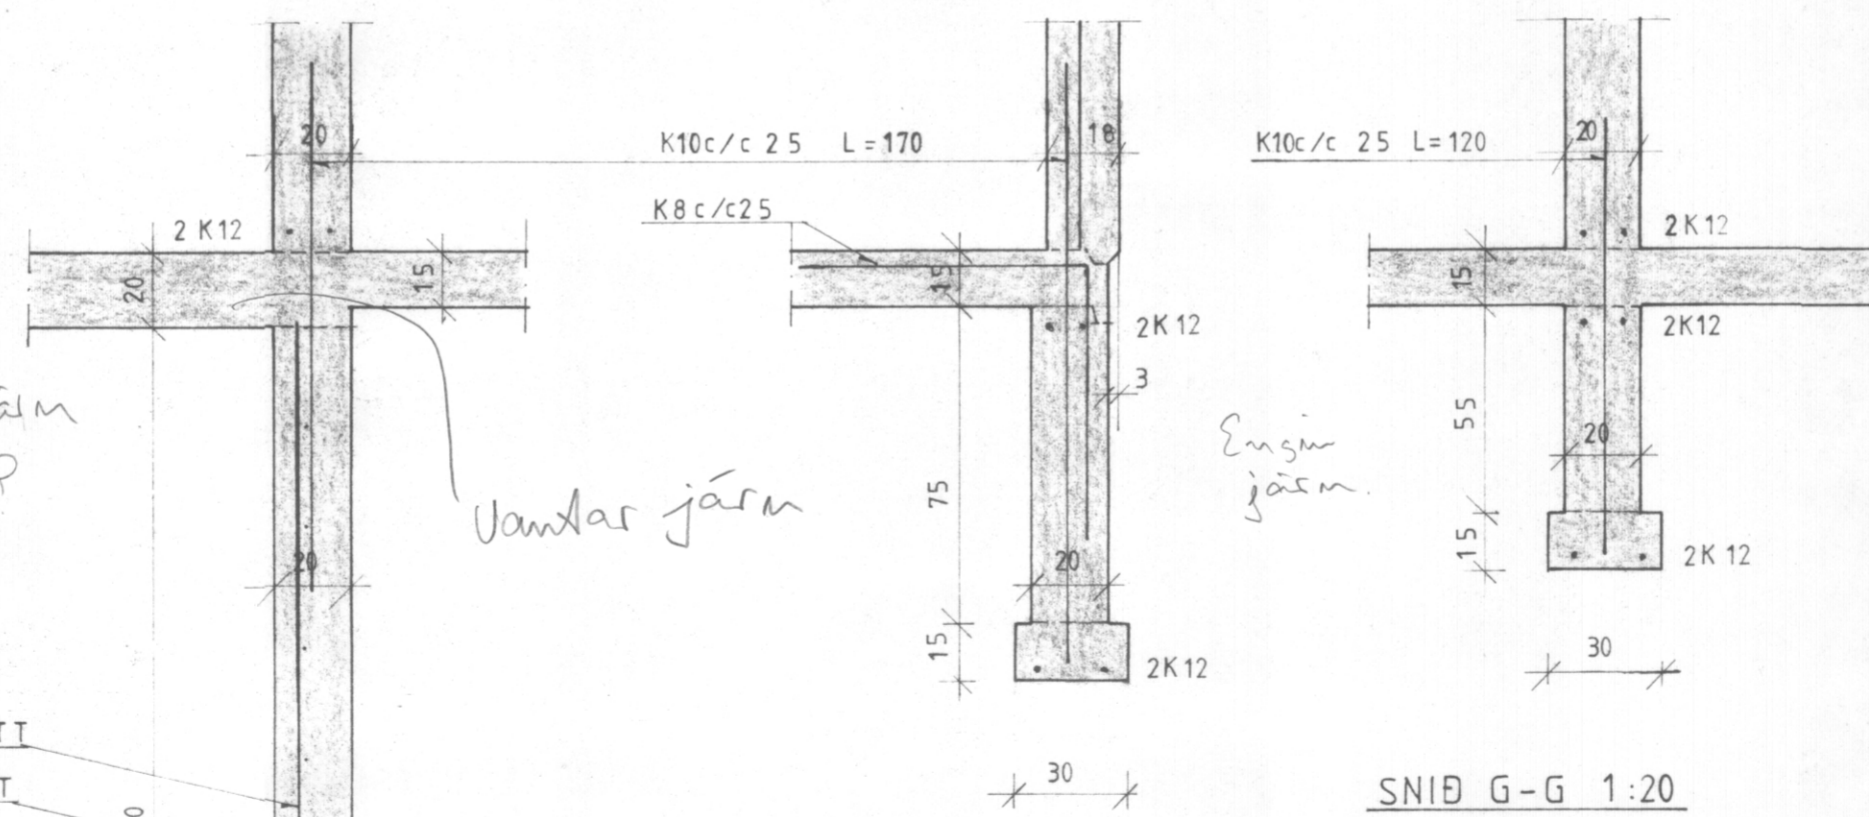

SNID F-F 1:20

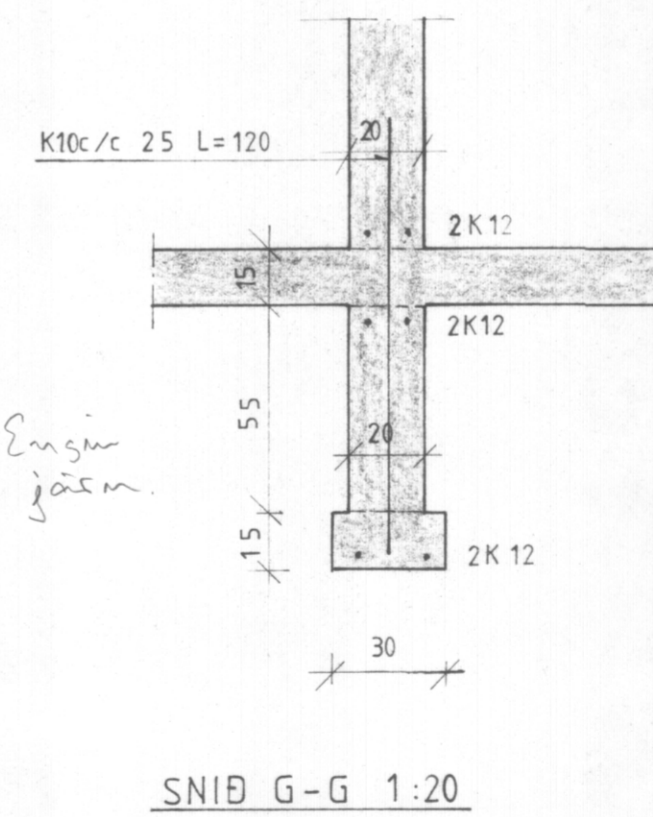

SNID G-G 1:20

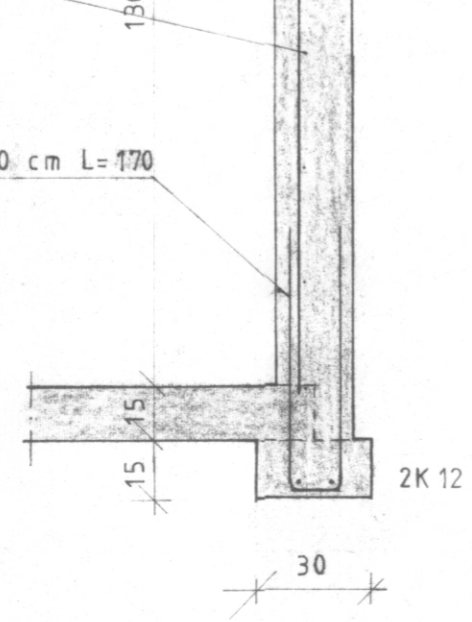

SNID E-E 1:20

*Engin togjárn
? Þyfling?*

Vandas járn

*Engin
járn*

F			VERK	ÁSAVEGUR 2 VESTMANNAEYJUM
E				HLUTATEIKNING - SNID
D				UNDIRSTÖÐUR
C				
B				
A				
BR.	DAGS.	BREYTING	TEIKN. NR. 105	AF 8507
PÁLL ZÓPHONIÁSSON			HANNAÐ P Z	TEIKNAD MG
BYGGINGATÆKNIFRÆÐINGUR			KVARÐI 1:20	
KIRKJUVEGI 23 - 98-2711			DAGS. JÚNÍ 1985	
900 VESTMANNAEYJUM				