

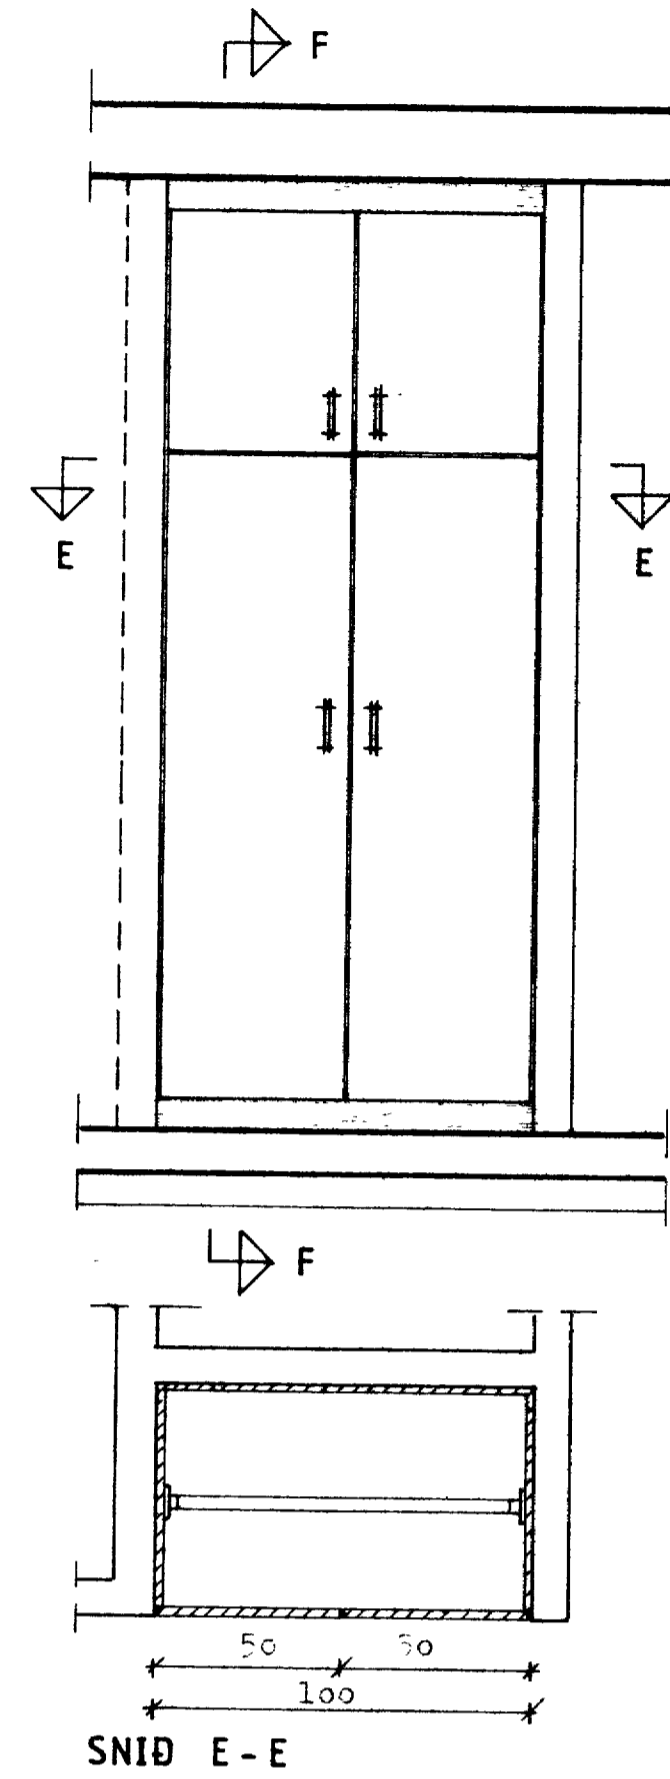



SNID B - B

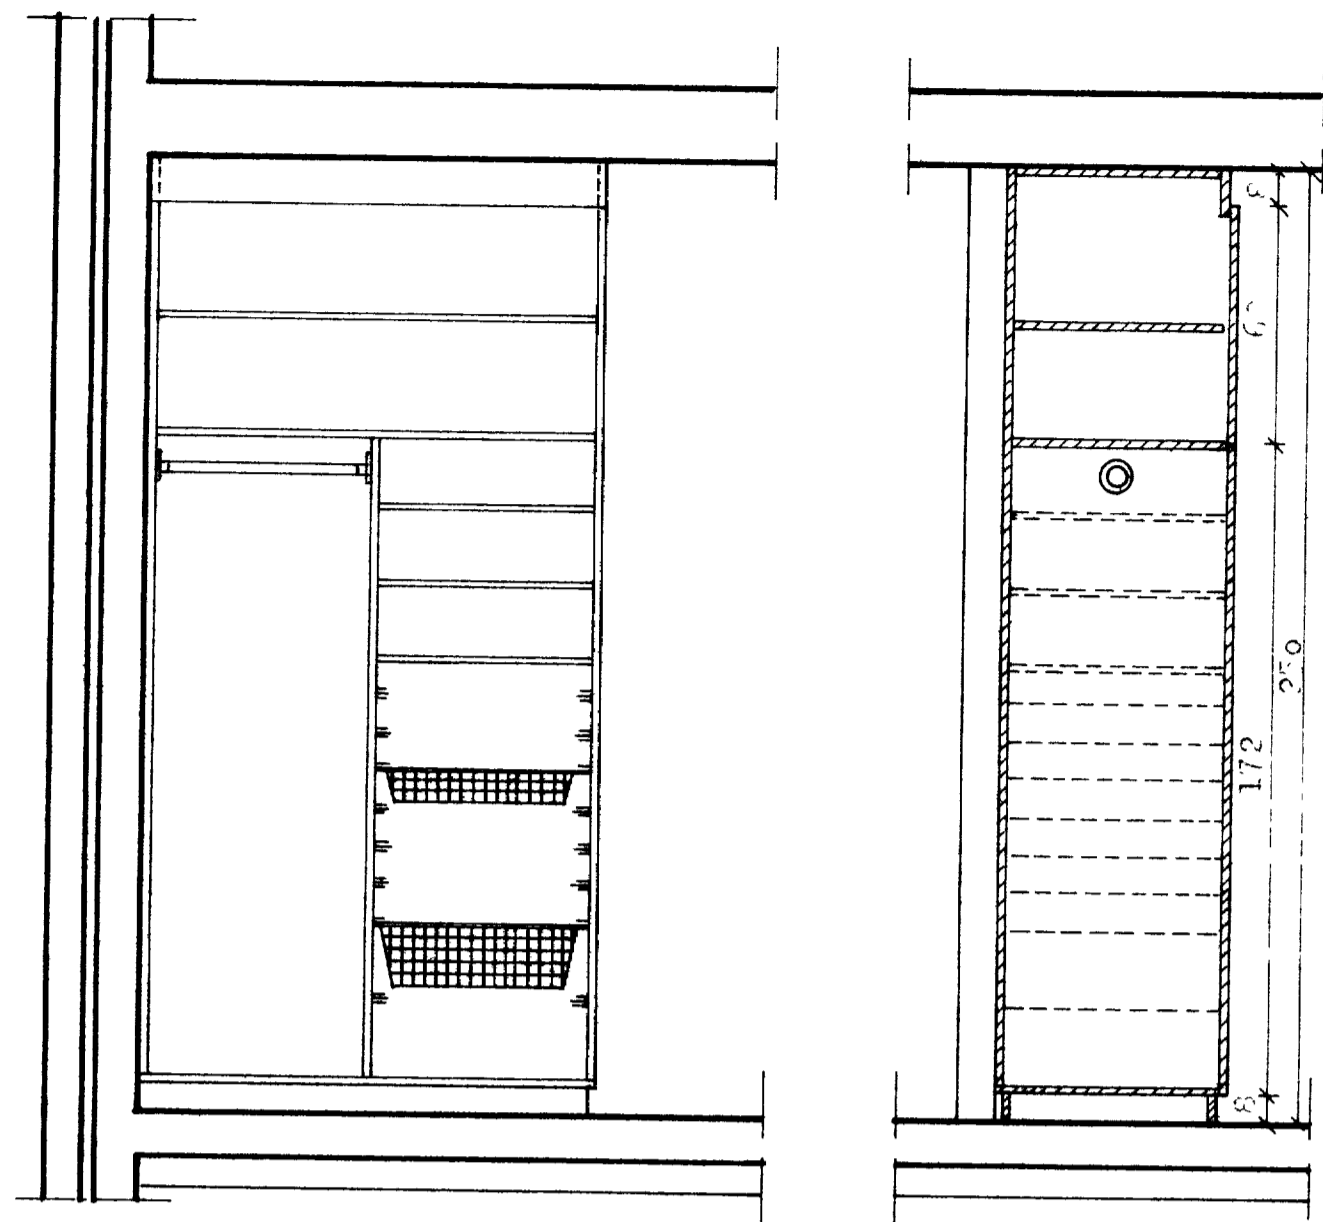


SNID E - E

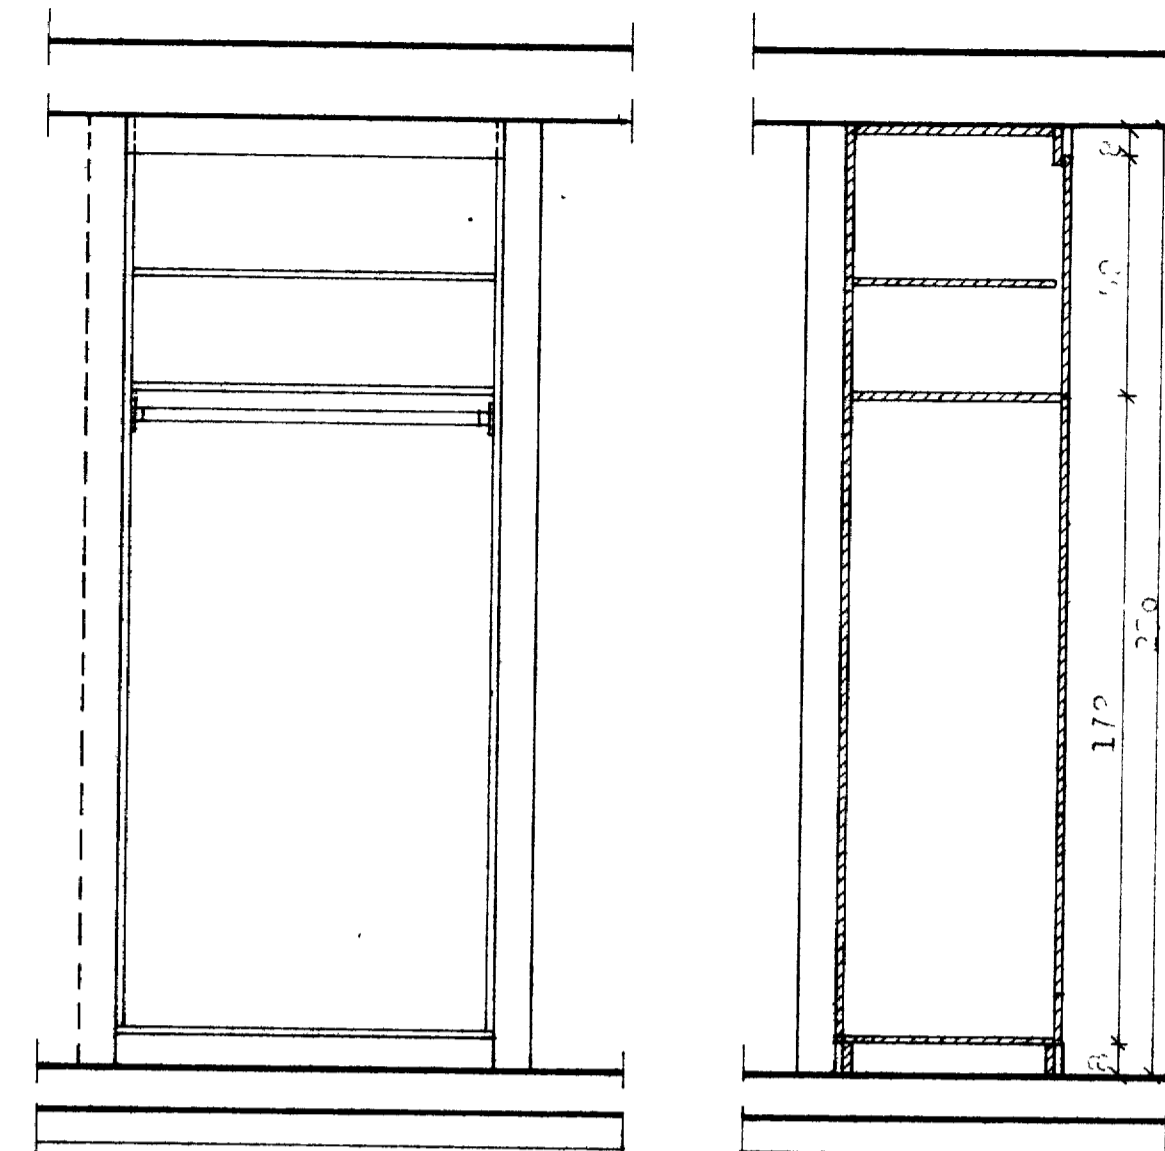


SNID F - F

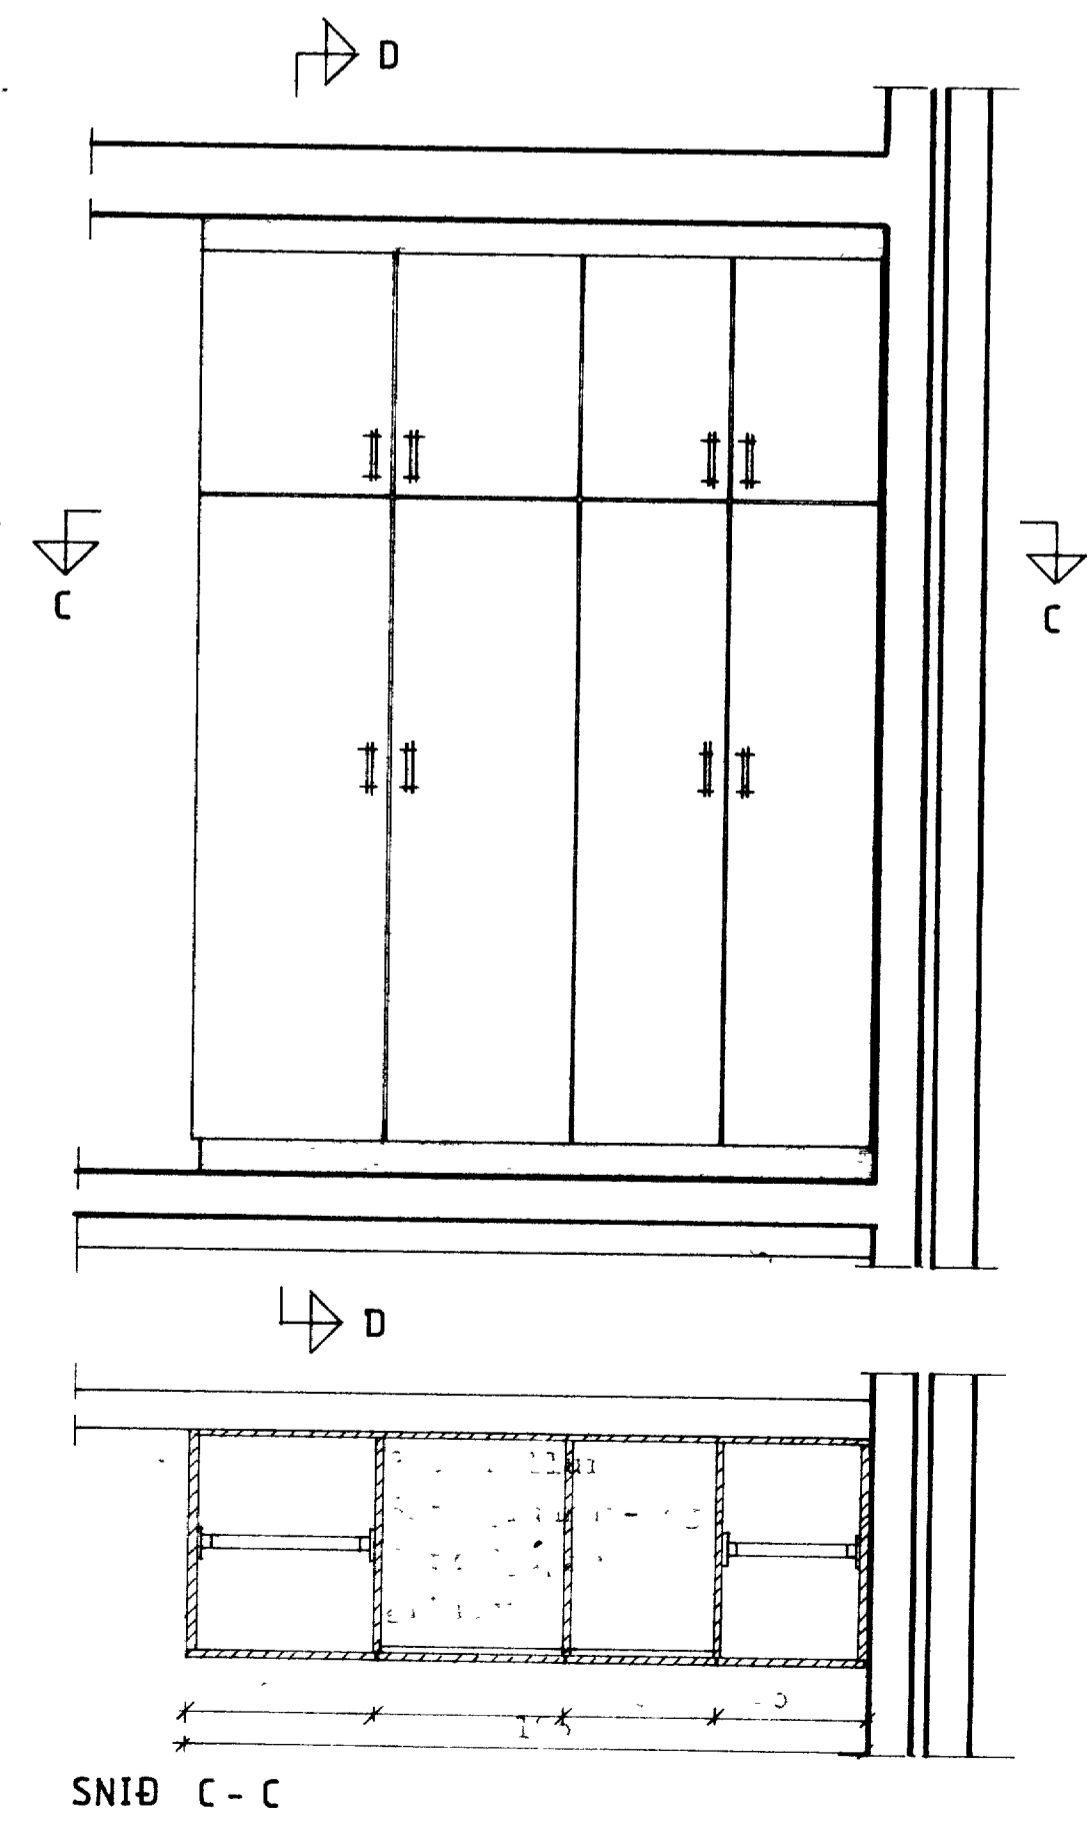

SNID C - C

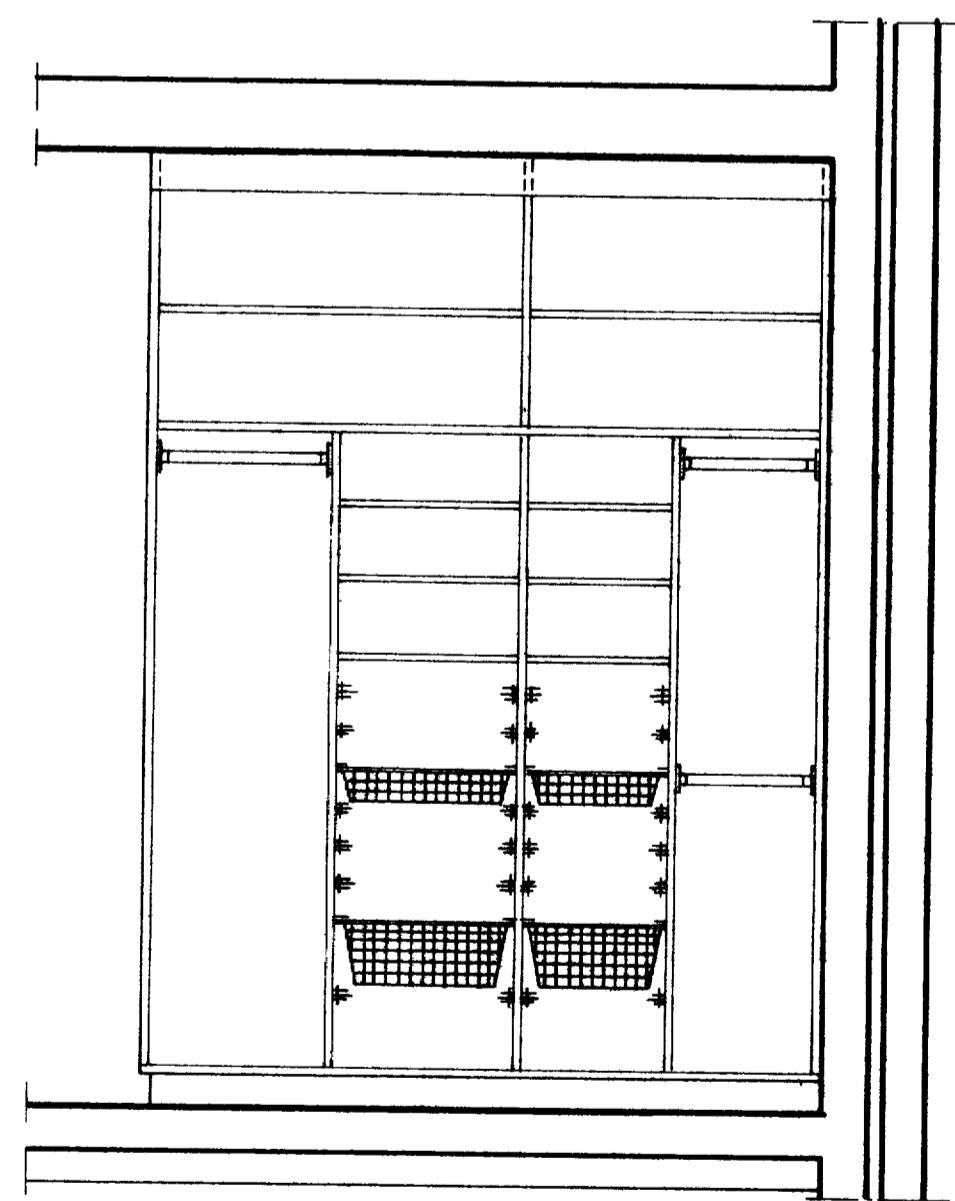

SNID D - D

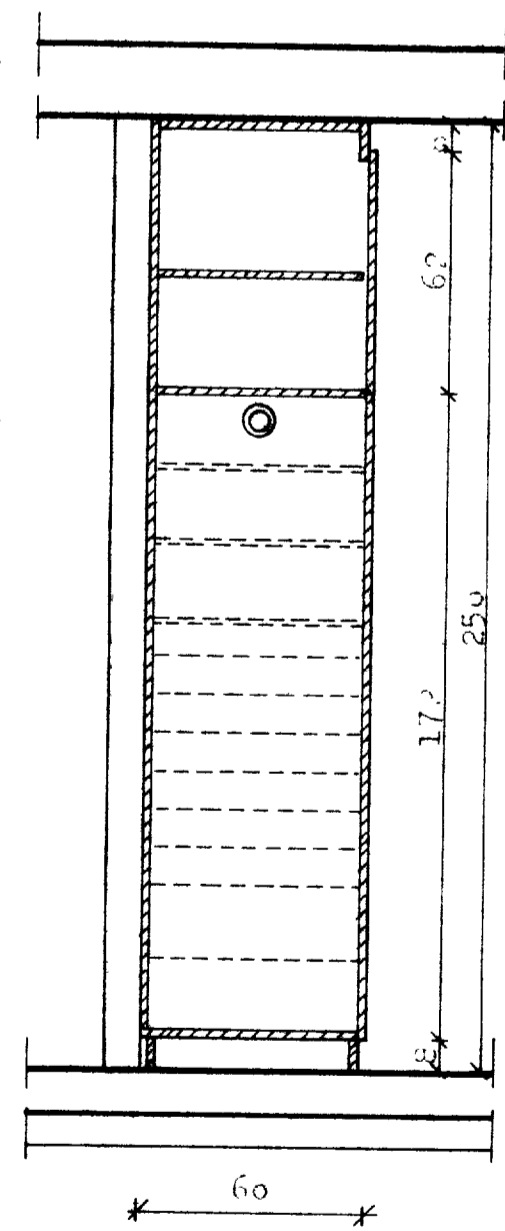

F			VERK
E			
D			
C			
B			
A			
BR	DAGS	BREYTING	TEIKN. NR. AF
PALL ZOPHONIASSON BYGGINGAÆKNIFRÆÐINGUR KIRKJUVEGI 23 98-2711 900 VESTMANNAEYJUM			HANNAD TEIKNAD KVARÐI DAGS