


Stærðing 1:50

Stærðing: 1:50
 Skala: 1:50
 Daga: 1:50

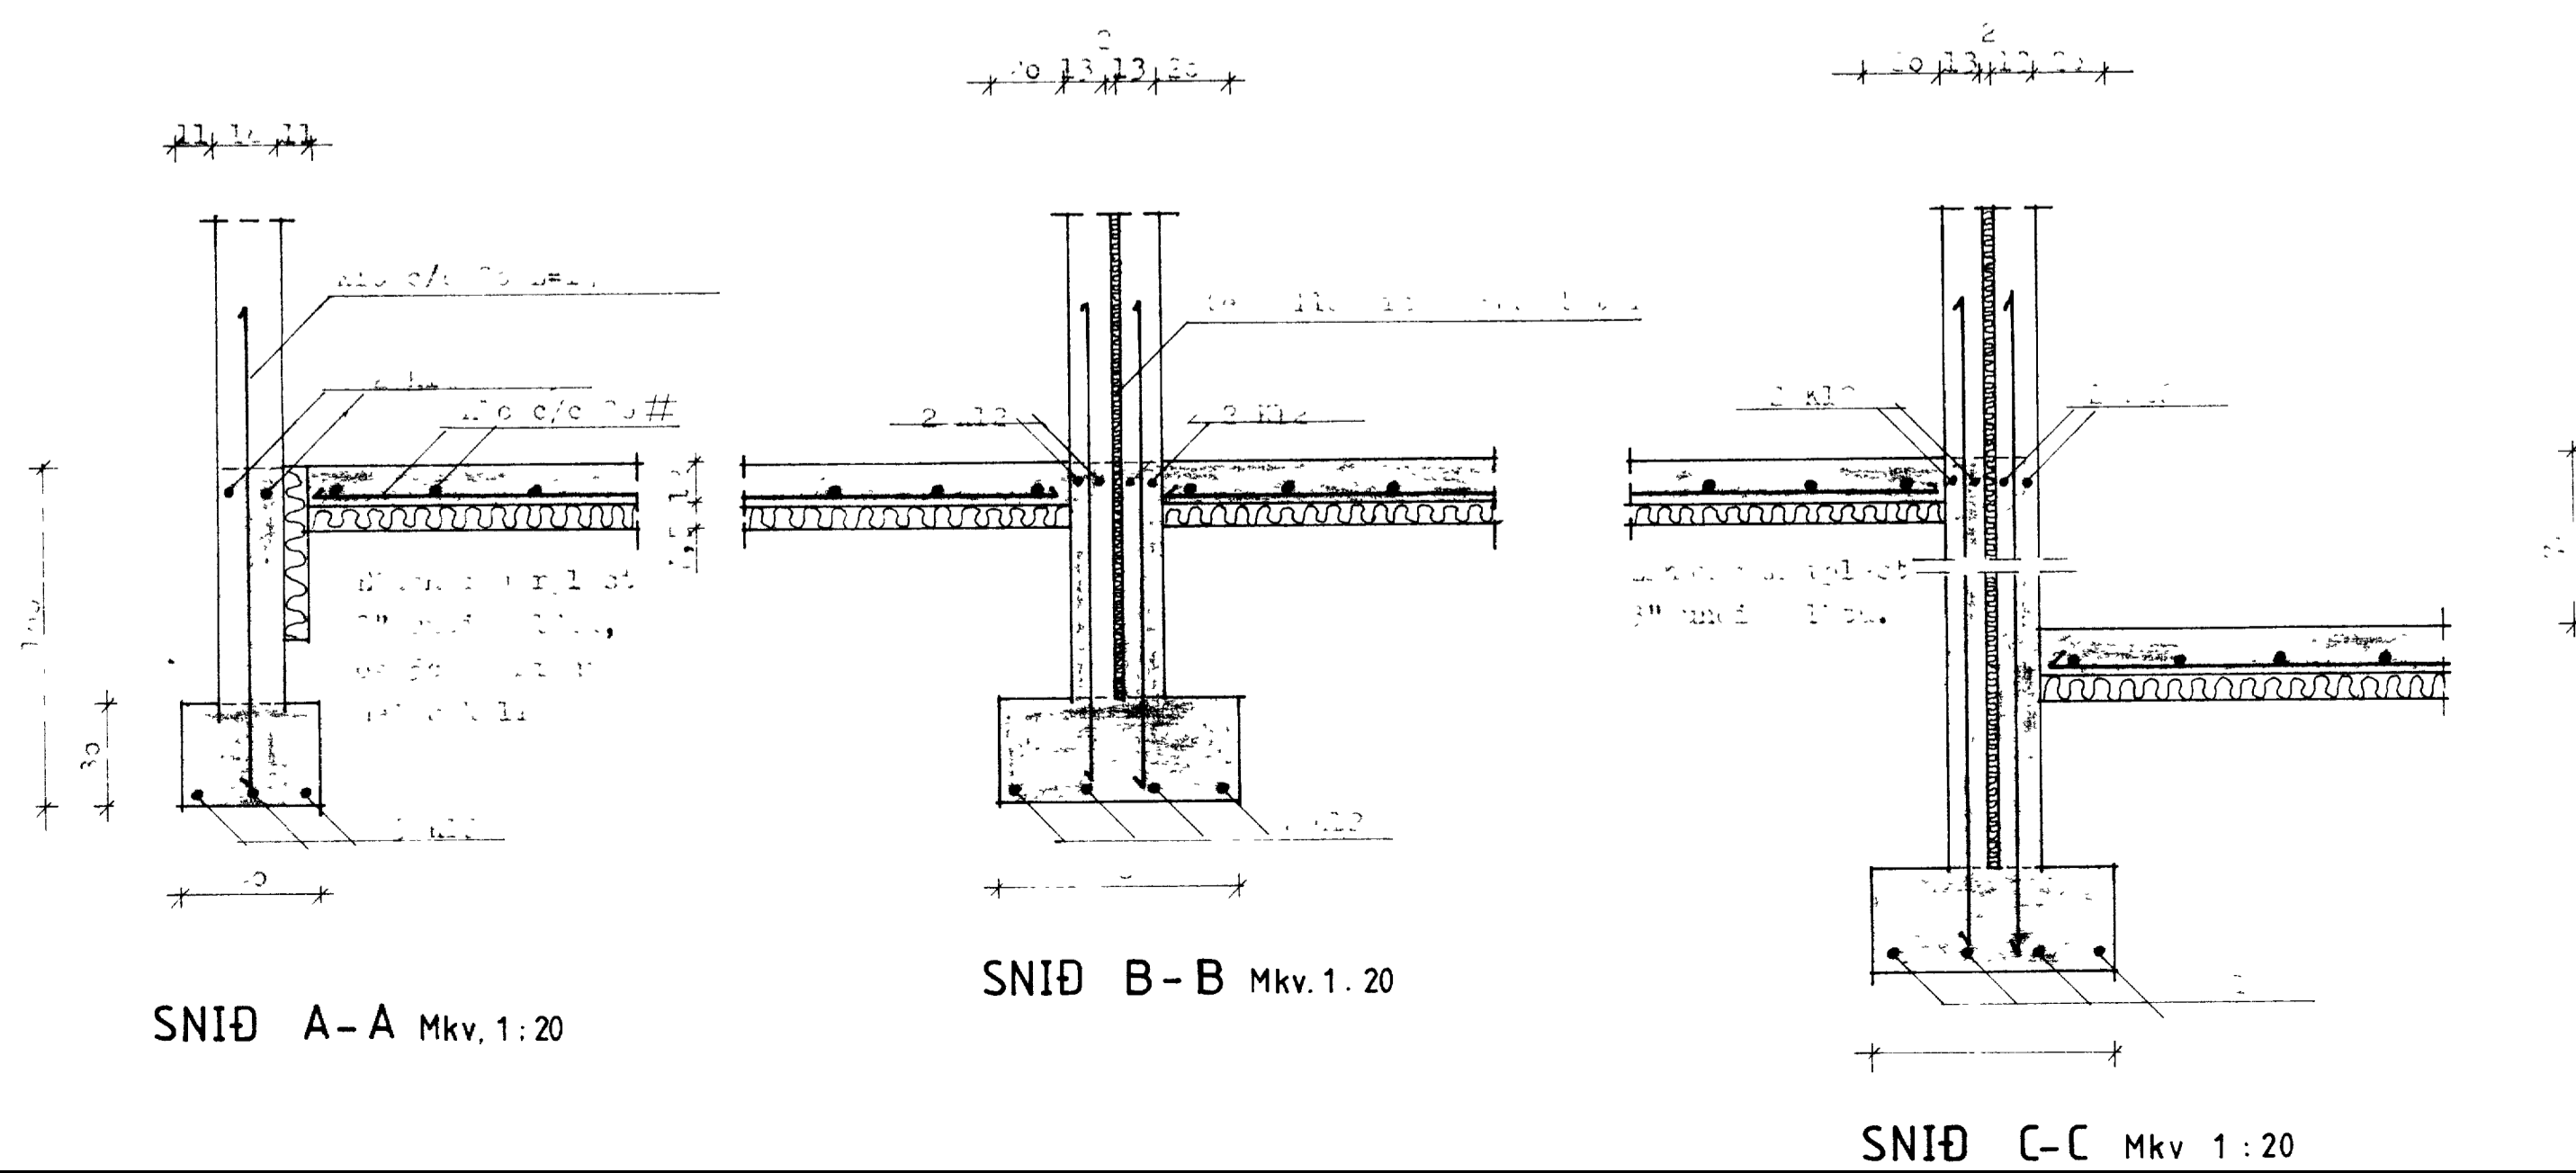

SNID A-A Mkv. 1:20

SNID B-B Mkv. 1:20

SNID C-C Mkv. 1:20

F		VERK	
E			
D			
C			
B			
A			
BR.	DAGS	BREYTING	TEIKN NR. AF
PALL ZOPHONIASSON		HANNAÐ	TEIKNAD
BYGGINGATEKNIFRÆÐINGUR		KVARDI	
KIRKJUVEGI 23 98-2711		DAGS	
900 VESTMANNAEYJUM			