
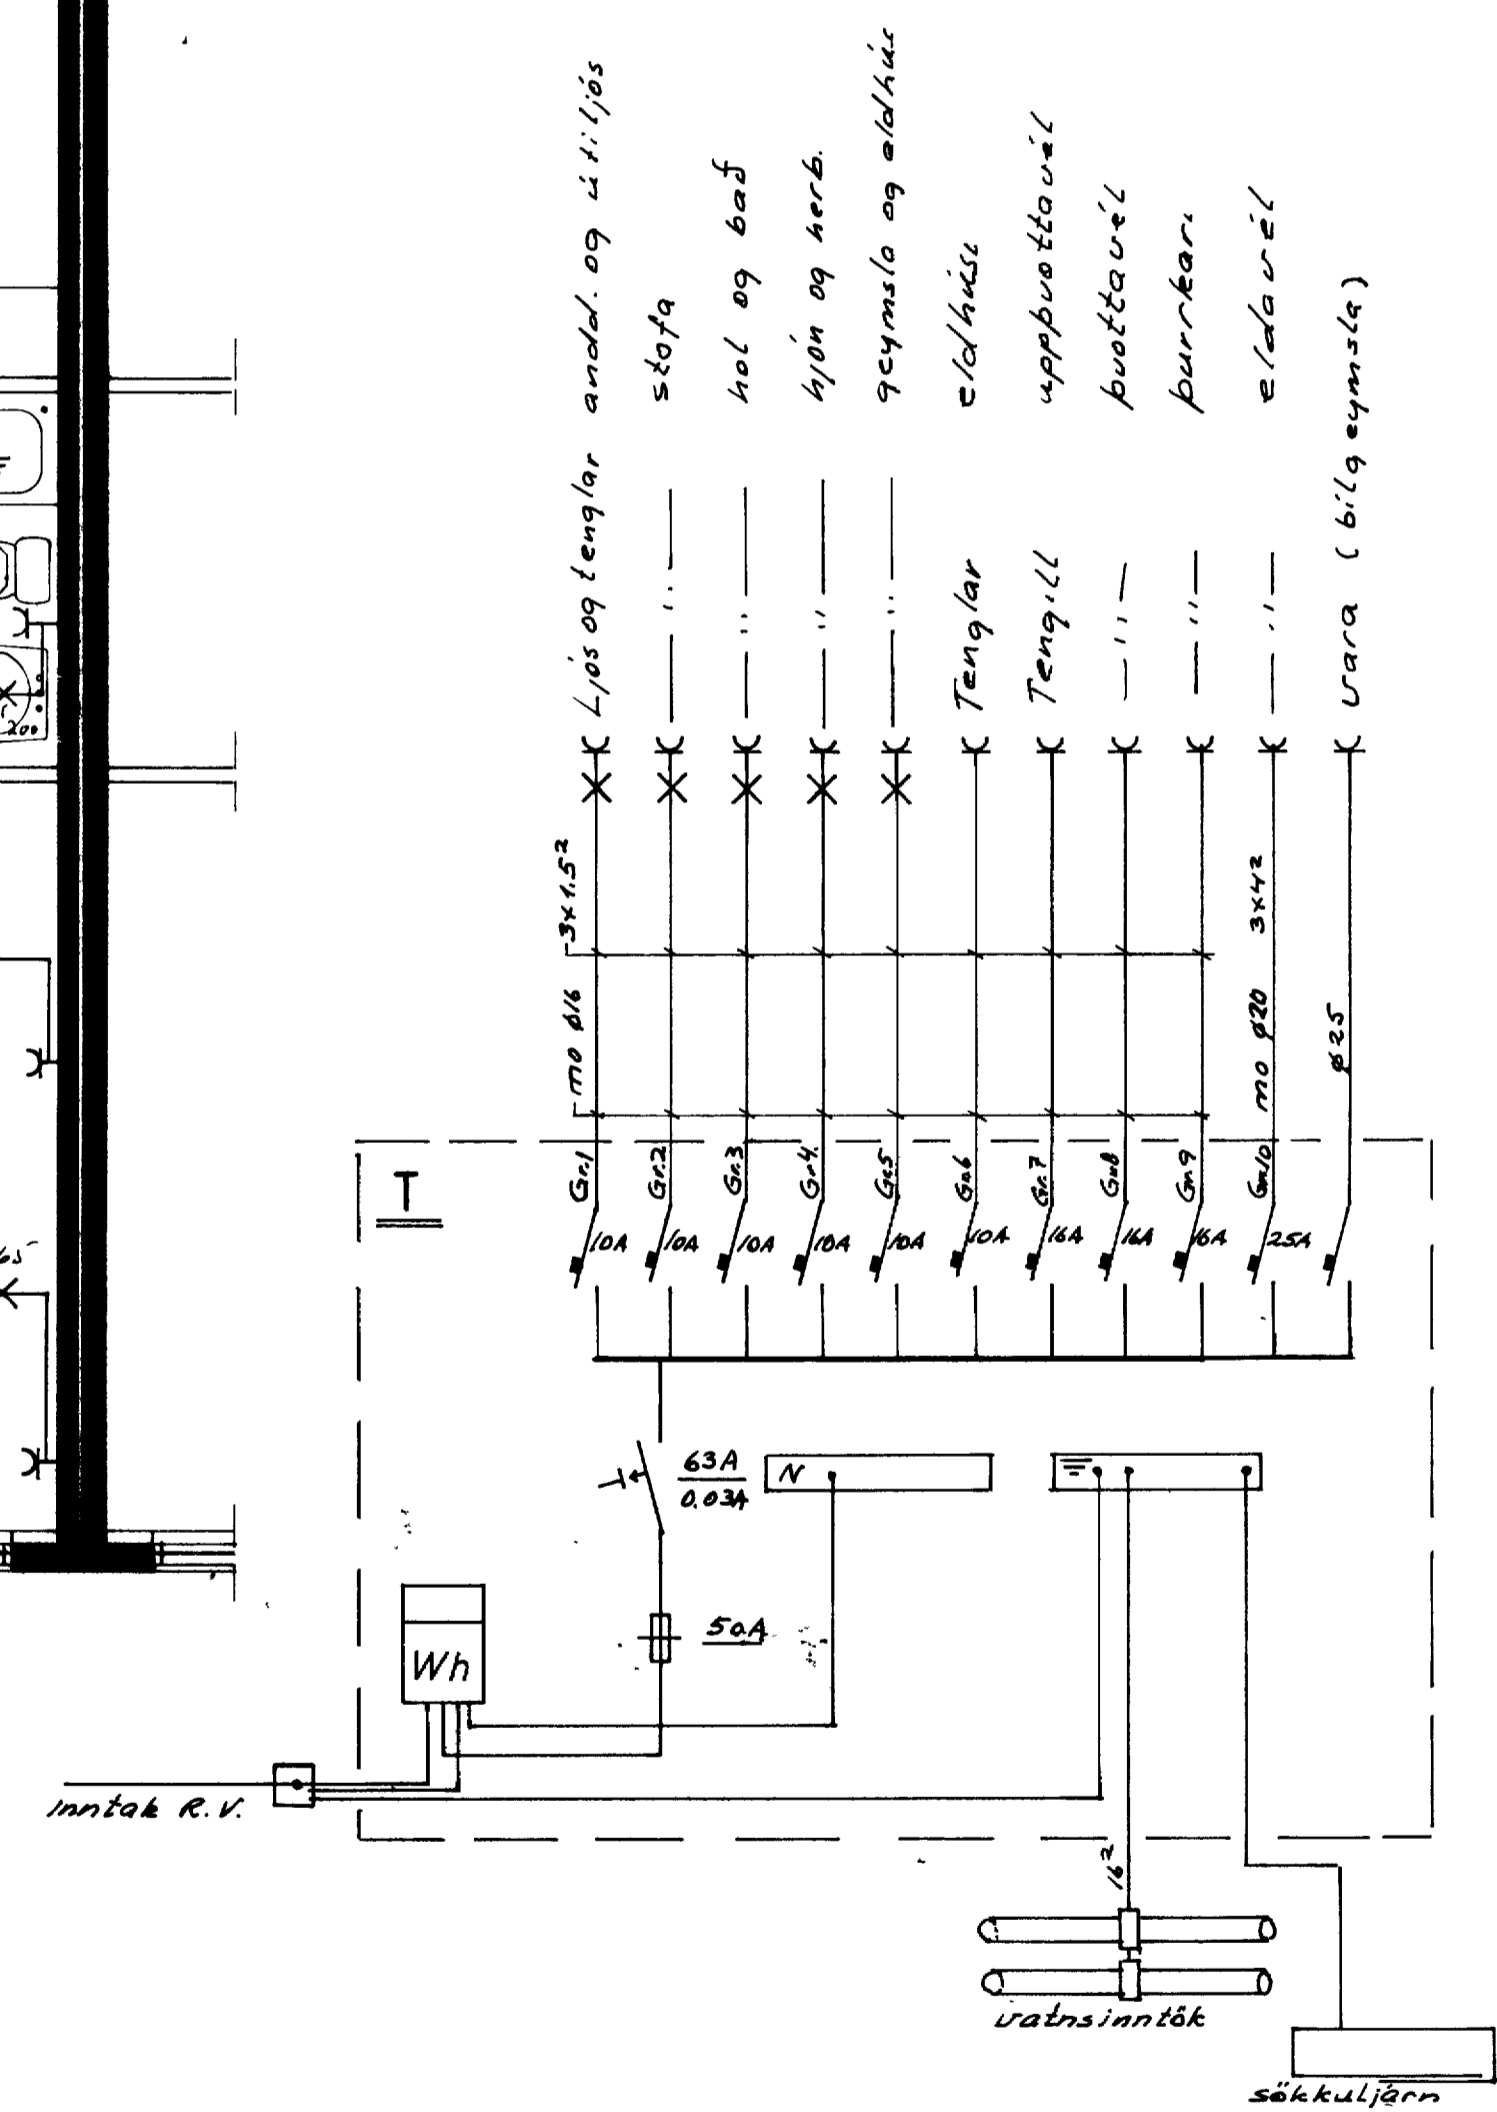


NR. 15

NR. 13

NR. 11

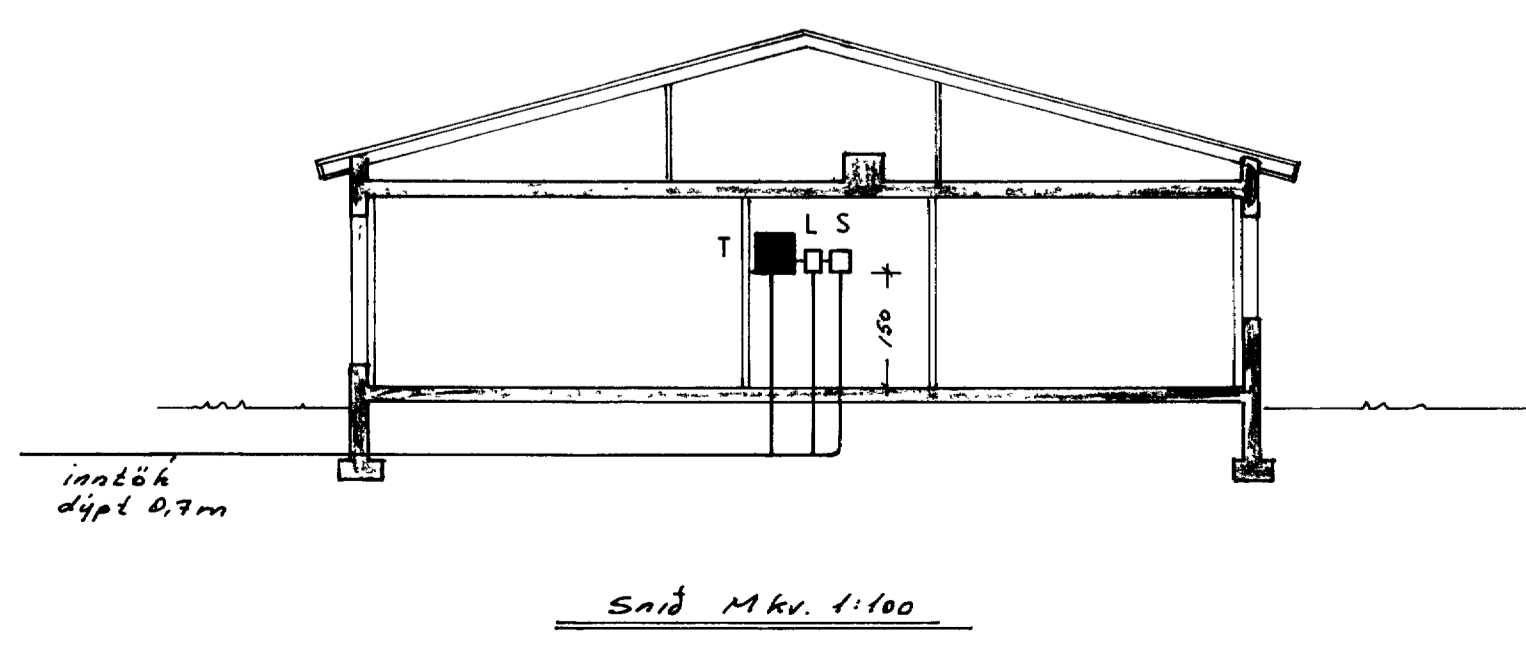

F		VERK	ASHAMAR 11-13-15 VESTM.EYJUM
E		RAFLOGN	
D		EINLÍNUMYND OG SNID.	
C			
B			
A	Jan '89	breyting á rálögn / hol.	TEIKN. NR. 302A AF 8735
BR.	DAGS.	BREYTING	KVARDI 1:50 / 1:100 DAGS. JÚLÍ 1988
PALL ZOPHÓNIASSON TEIKNISTOFA		MANNAD JGH	
RÁÐGJAFARVERKFRÆÐISJÓNUSTA F R V		TEIKNAD JGH	
Kirkjuveg 23 ■ (98) 12711 900 Vestmannaeyjum		VFIRFARID	