

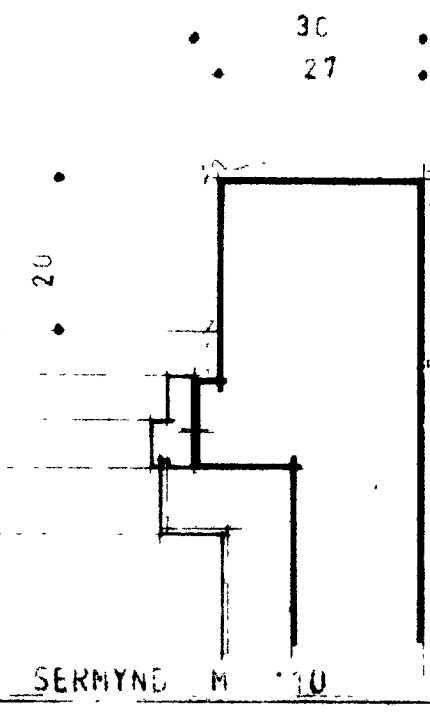



GRUNNNYND M 1:100

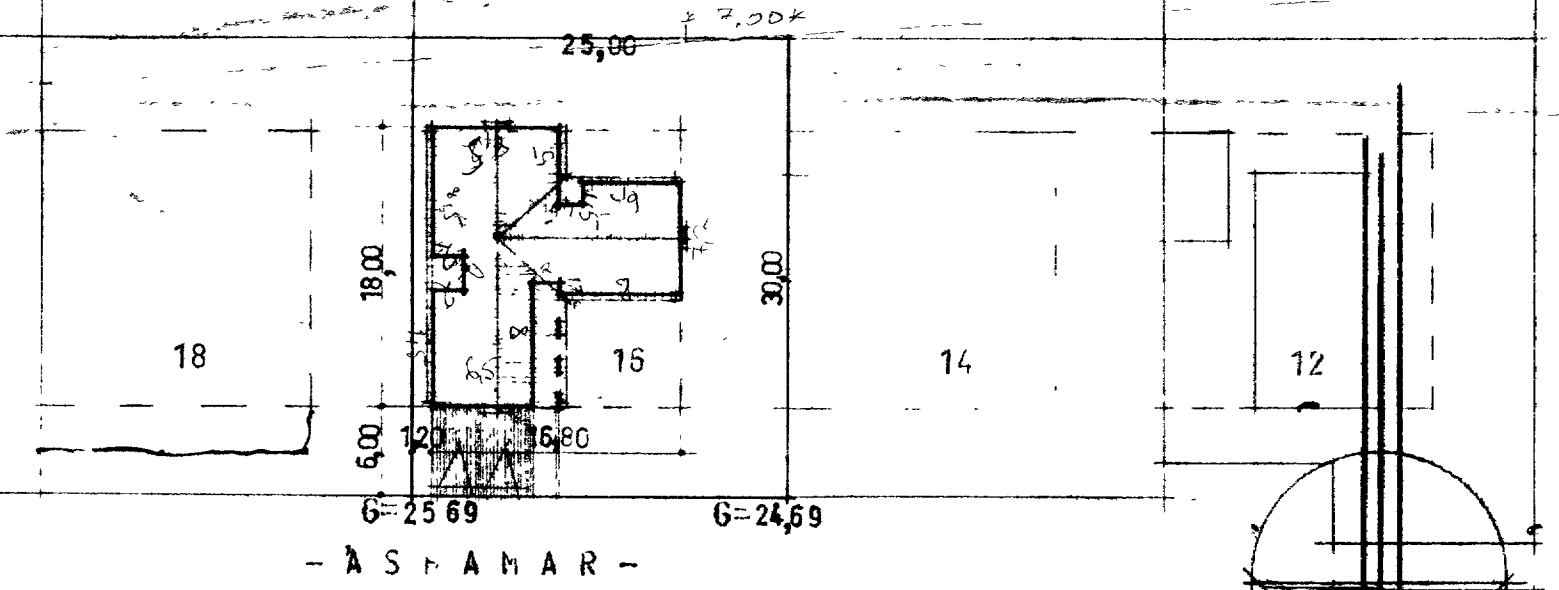

SERMYND M 1:10

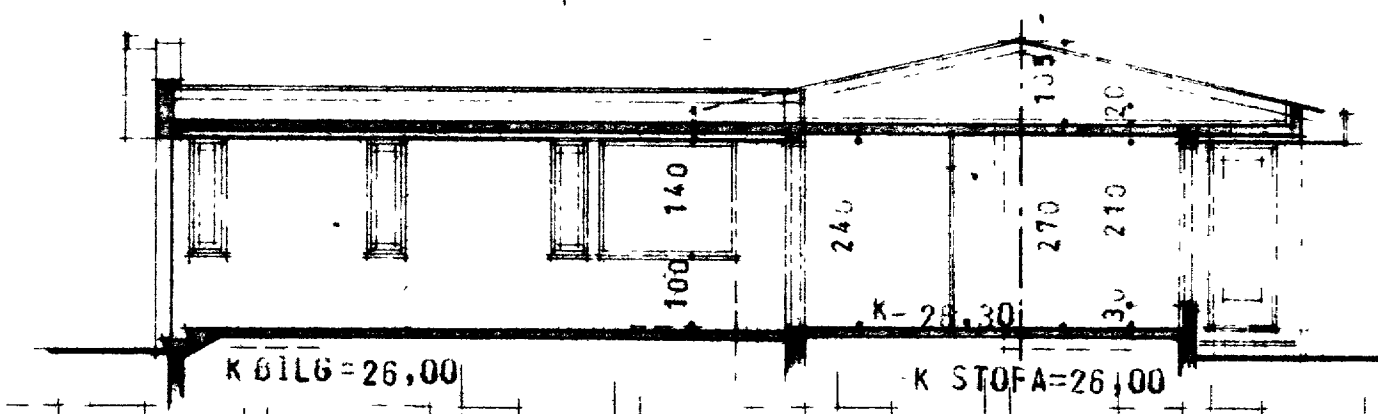

ÁSAMAR

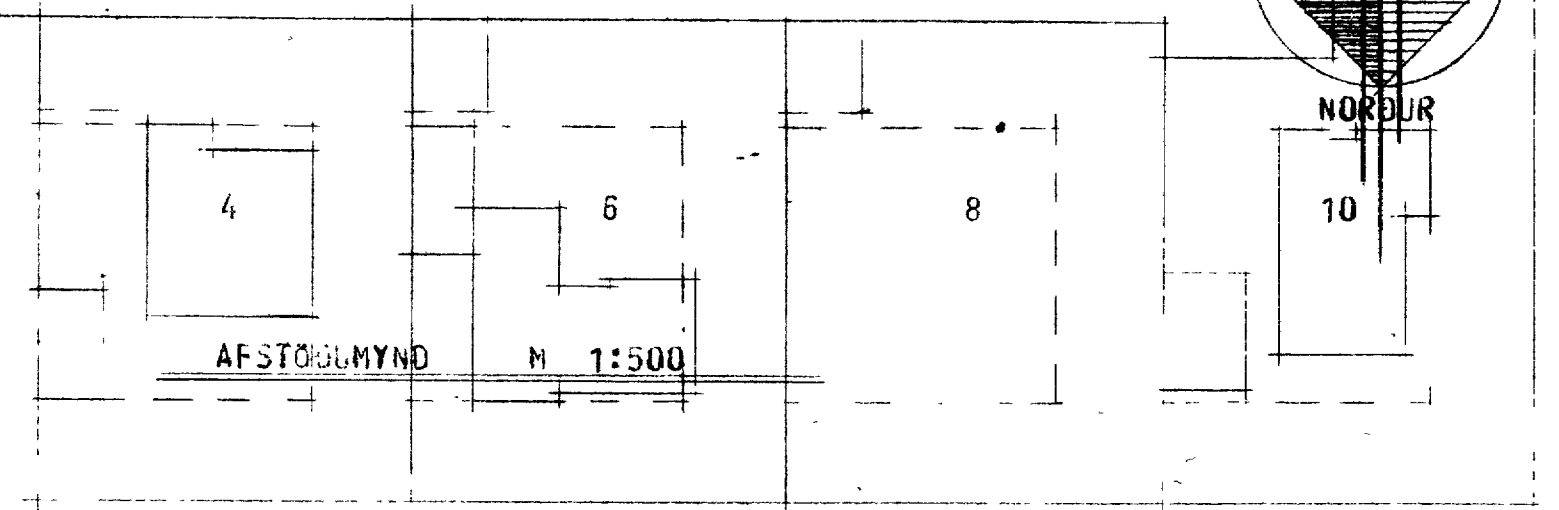

AFSTÖÐUMYND M 1:500

VERKEFNI	ASAMAR 16, VESTMANNAEYJUM	VERK NR.	TEIKNÞURN	TEIKN. NR.
	AFSTÖÐUMYND	DAG	JULI 77	
	GRUNNNYND OG SNIJ	BR.		
	SERMYND	M 1:100		
		M 1:100		

ARKO *Handwritten signature: Þorvaldur Halldorsson*