


Ónefndar járnalagnir tilheyra einingum

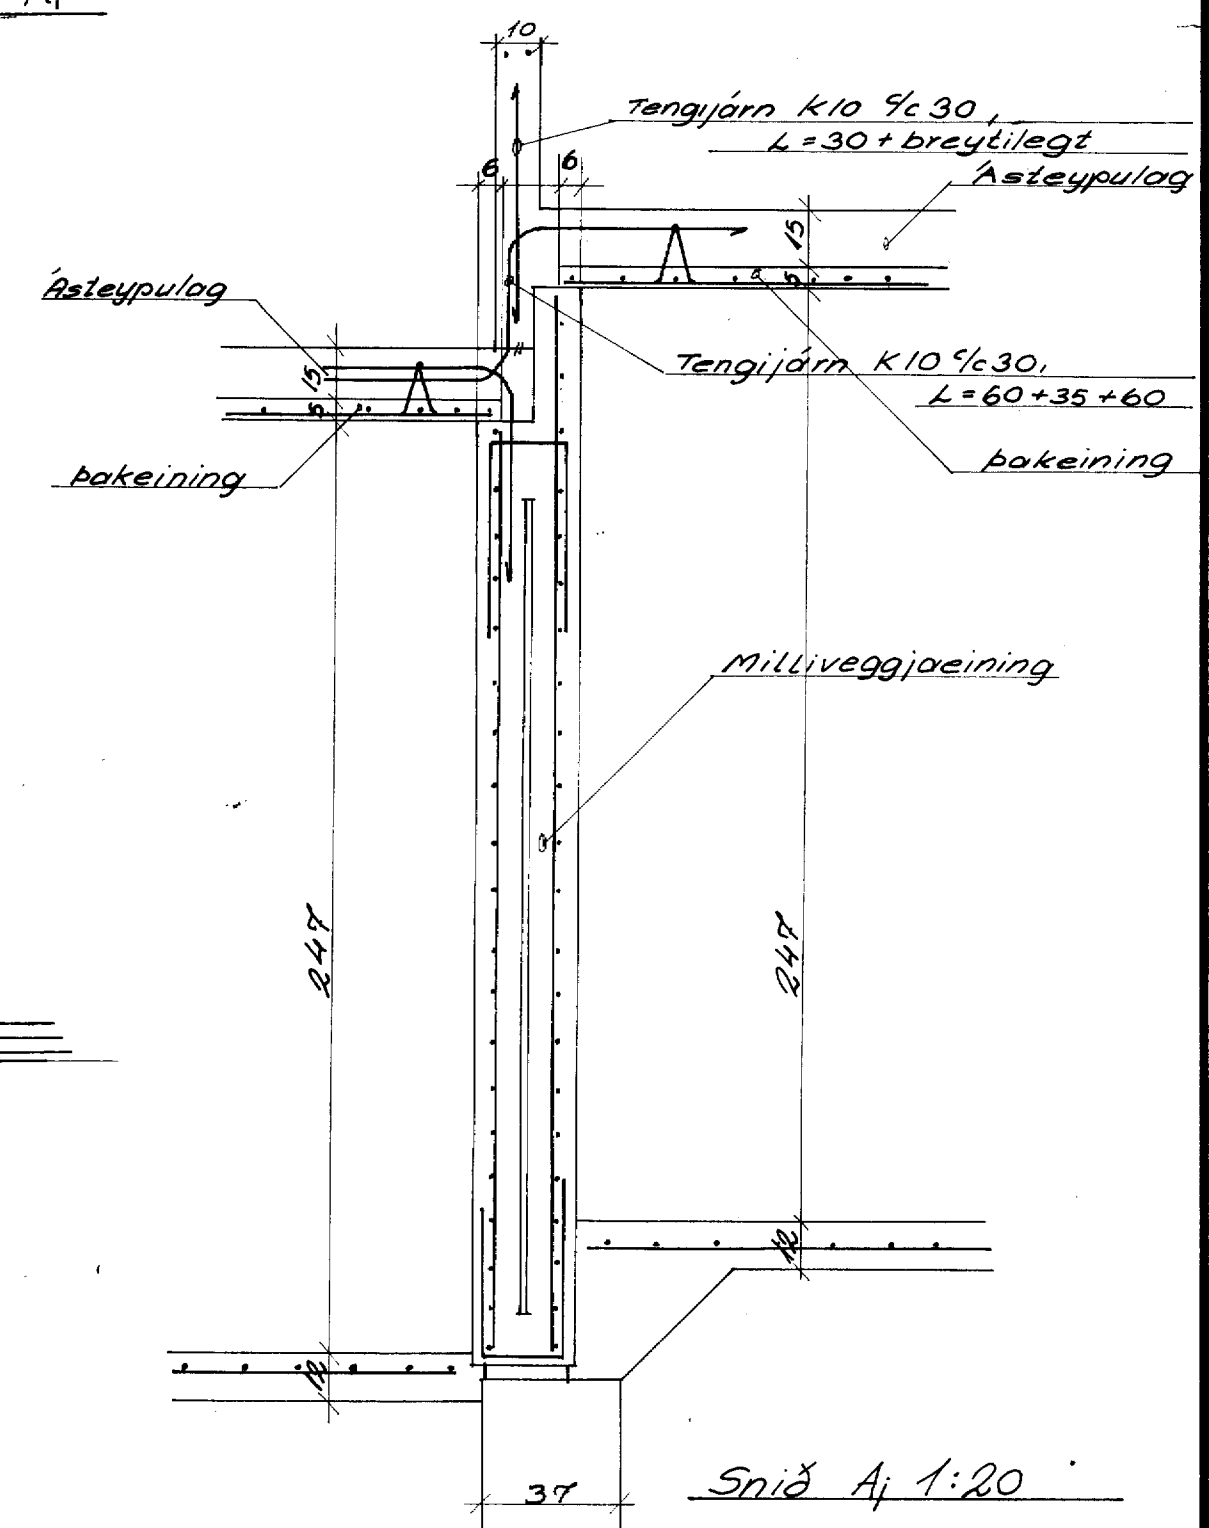


ASHAMAR 17-21


NR. 17

NR. 19


NR. 21

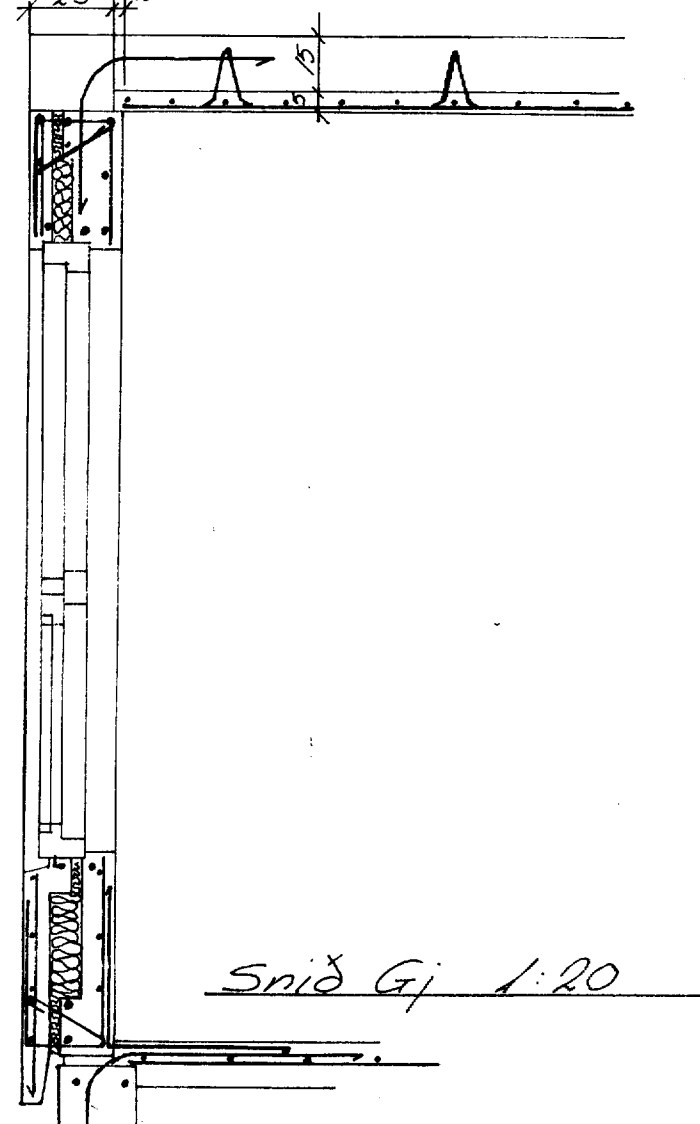

Snid Gj 1:20

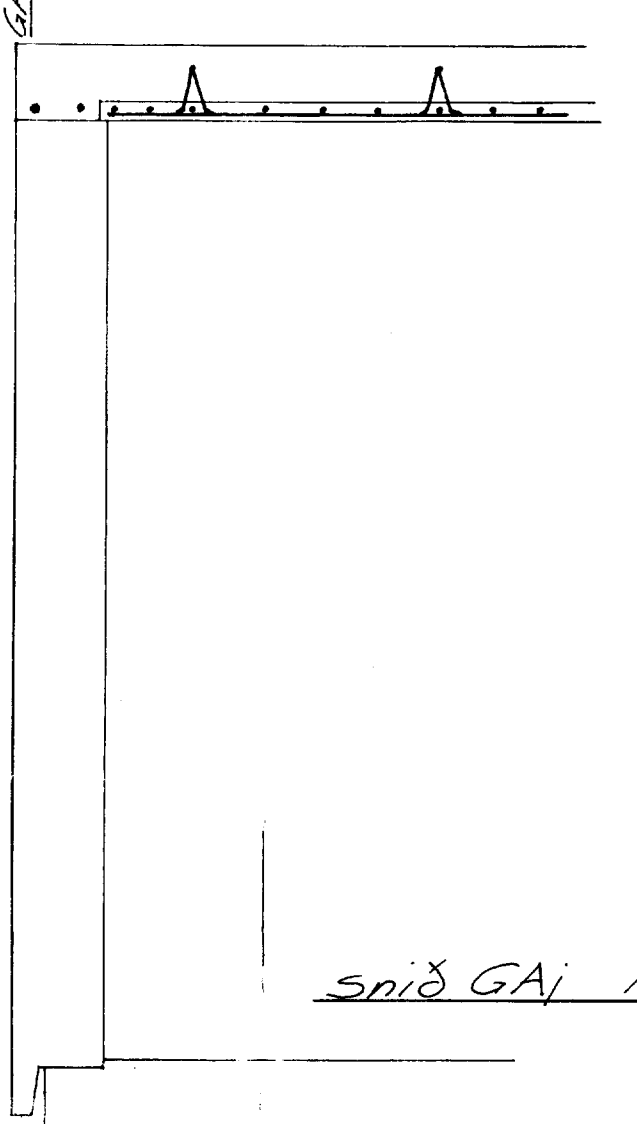

Snid GA1 1:20

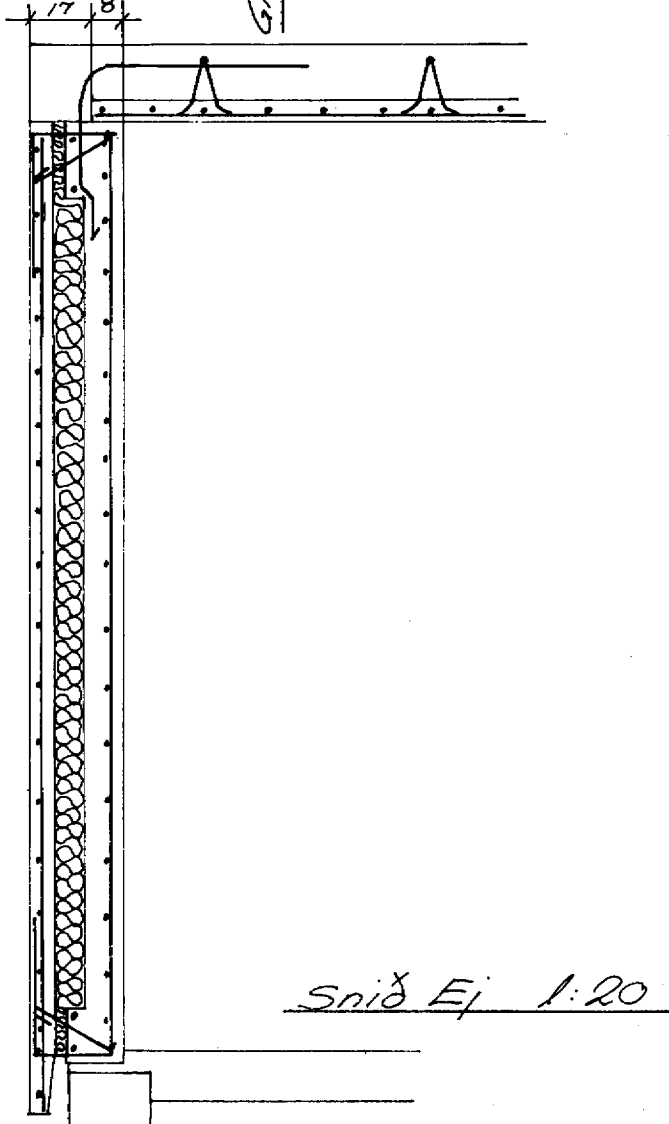

Snid E1 1:20

ÍTAK H.F. VERKFRÆÐISTOFA TEIKN.NR. 033-313
 Túngötu 6, Rvík, S. 26305
 ASHAMAR 17-21 VESTM. EYJUM
 JÁRNALAGNIR
 MKV 1:50 + 1:20

BLAD	AF
HANNAÐ	ABJ SP
TEIKNAD	CH 1980 LF
YFIRF.	
SAMR.	Andri Snær