



OFNASKRÁ

OFN NR.	HEIÐERGI/NR.	HAUÐS. AFKOST W	HÁMARRS HBD mm	LEIÐS LSD mm	ÞYRST TEB.	VILJN AFKOST W	TENING A B C D	OPPLOKAR GERÐ	ATH.
102	ELDHOE	1002	800	800	T2K	1015	C/D	BA	
103	ANDVIR	408	500	800	EX	458	C/D	FMR	
103	HEIÐERGI	577	800	1100	EX	842	A/D	BA	
104	HEIÐERGI	577	800	1100	EX	842	C/B	BA	
105	HL	497	800	1300	EX	754	C/B	BA	
106	SKOFA	2125	210	2500	B2K	2081	C/B	BA	
107	BEIÐERGI	1280	800	1100	EX	842	A/D	BA	
108	BEIÐERGI	1280	800	1100	EX	842	A/D	BA	
109	OFNNA	883	800	1100	T2K	1183	A/D	BA	
110	BEIÐERGI	2953	800	2000	T	1885	A/D	FMR	
111	BEIÐERGI	800	800	2000	T	1885	A/D	FMR	
112	BEIÐERGI	815	800	1200	F	800	A/B	FMR	HANDEL OFN

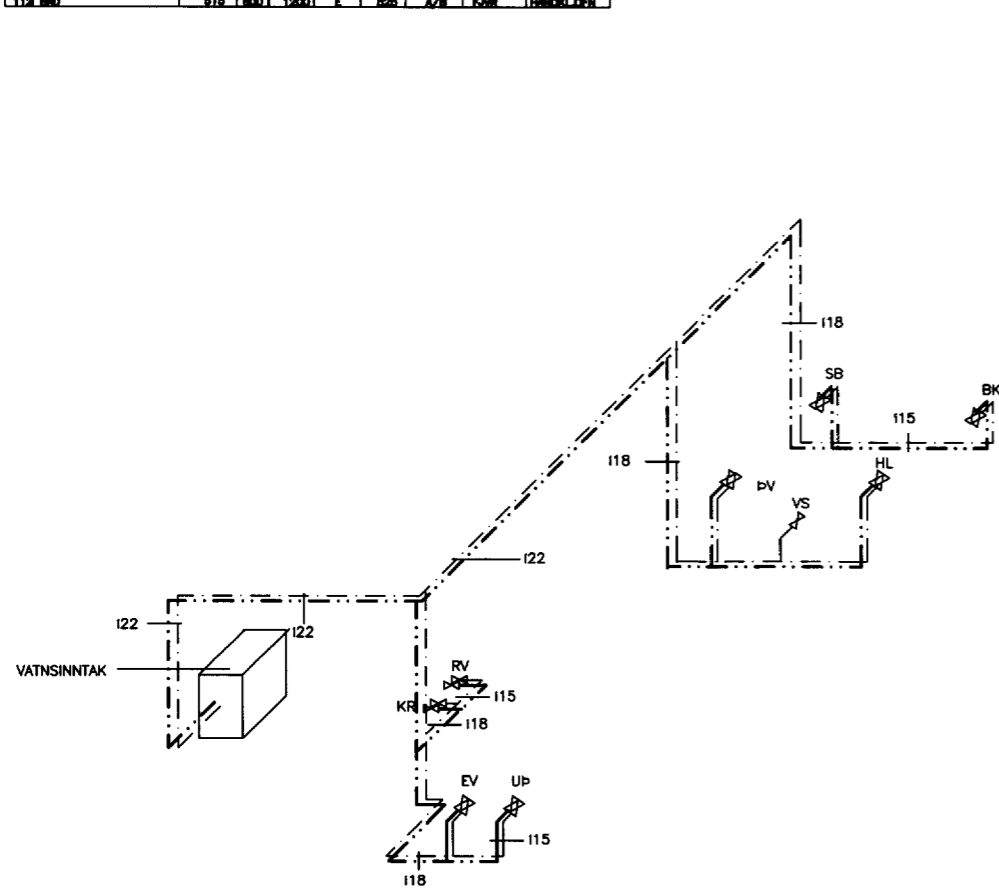

RÚMMYND VATNSLAGNA Mkv 1:50

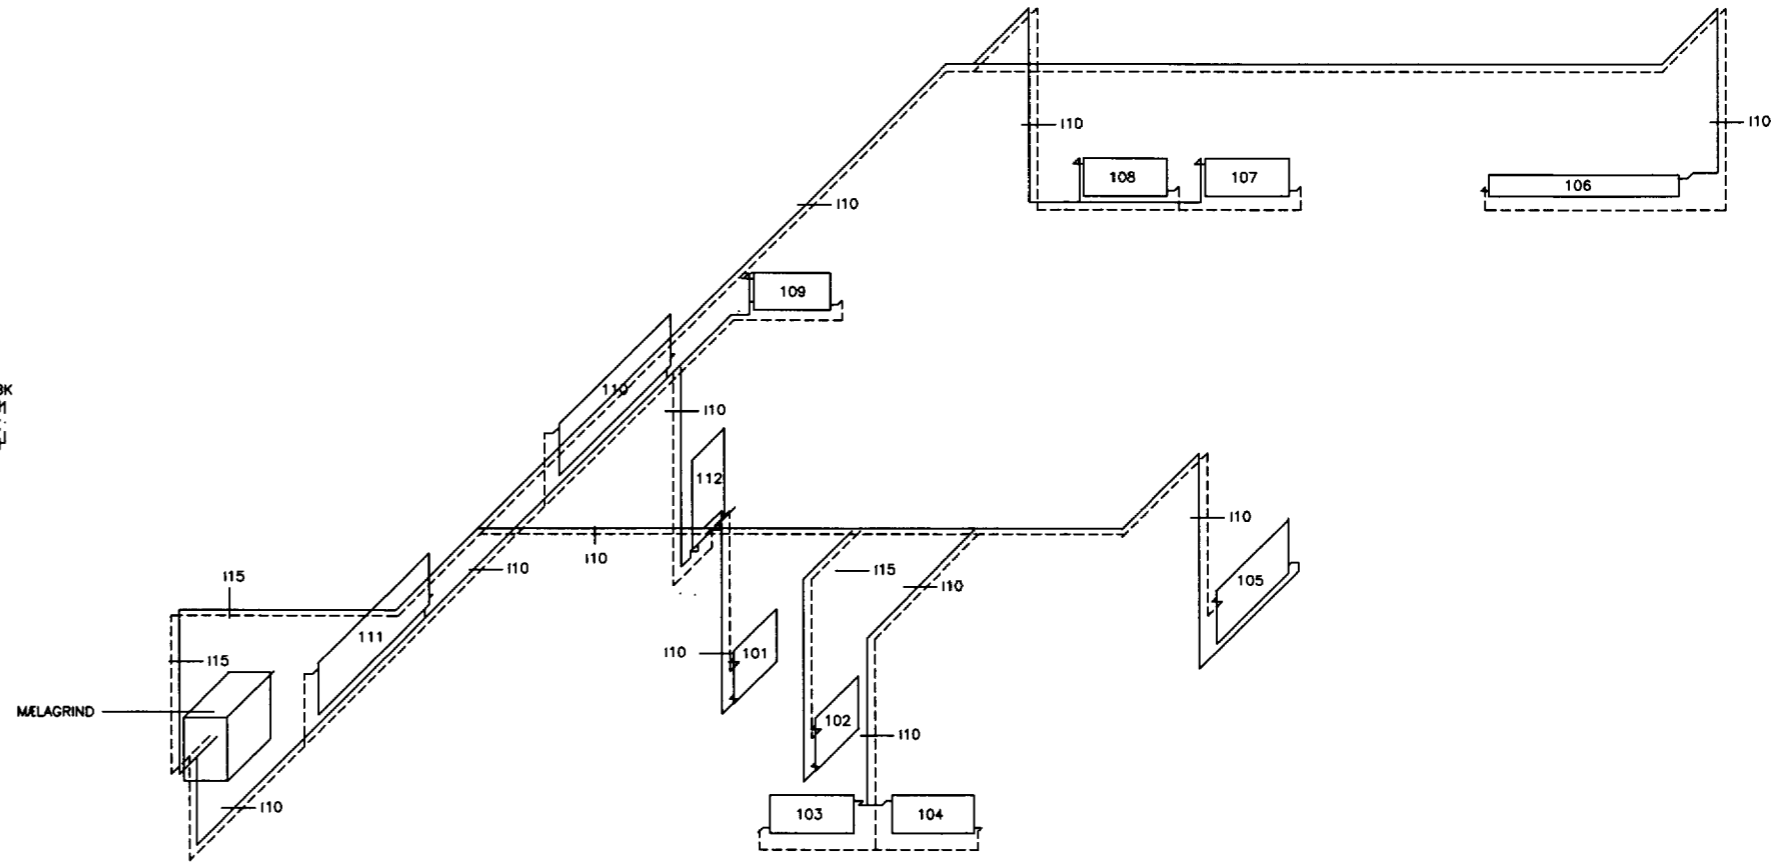

RÚMMYND HITALAGNA Mkv 1:50

breyting				
breyting A	breyting C	verkheiti	ÁSHAMAR 45 VESTMANNAEYJUM	PÁLL ZÓPHÓNÍASSON TEIKNISTOFA
breyting B	breyting D	verkefni	RÚMMYND HITA OG VATNSLAGNA	RÁÐGJAFAVEKFRÆÐIÞJÓNUSTA F.R.V. KIRKJULVEGL 23 800 VESTMANNAEYJUM
				verk nr. 9519
				daags. ÁGÚST 95