



OFNASKRÁ

OFN NR.	HEIBENDI/NR.	NAUÐL. AFKOST V	HAMMARRS HED mm	LENGD mm	ÞYKKI mm	VALIN AFKOST V	TEGUND	OFNLOKAR GEND	ATL.
101	FLUHOL	1002	800	800	32K	1018	C/D	RA	
102	ANDYRI	408	800	800	FK	488	C/D	FAR	
103	HERBERGI	677	800	1100	FK	842	A/D	RA	
104	HERBERGI	677	800	1100	FK	842	C/B	RA	
105	HTL	877	800	1300	FK	734	C/B	RA	
106	SEIFA	2128	210	2800	32K	2281	C/B	RA	
107	SVETNHERBERGI	1280	800	1100	FK	842	A/D	RA	
108	SVETNHERBERGI	1280	800	1100	FK	842	A/D	RA	
109	GEYMSLA	883	800	1100	32K	1183	A/D	RA	
110	MELSTOR	2893	800	2000	T	1888	A/D	FAR	
111	MELSTOR	800	800	2000	T	1888	A/D	FAR	
112	ROD	818	800	1200	K	828	A/B	FAR	HANDLI OFN

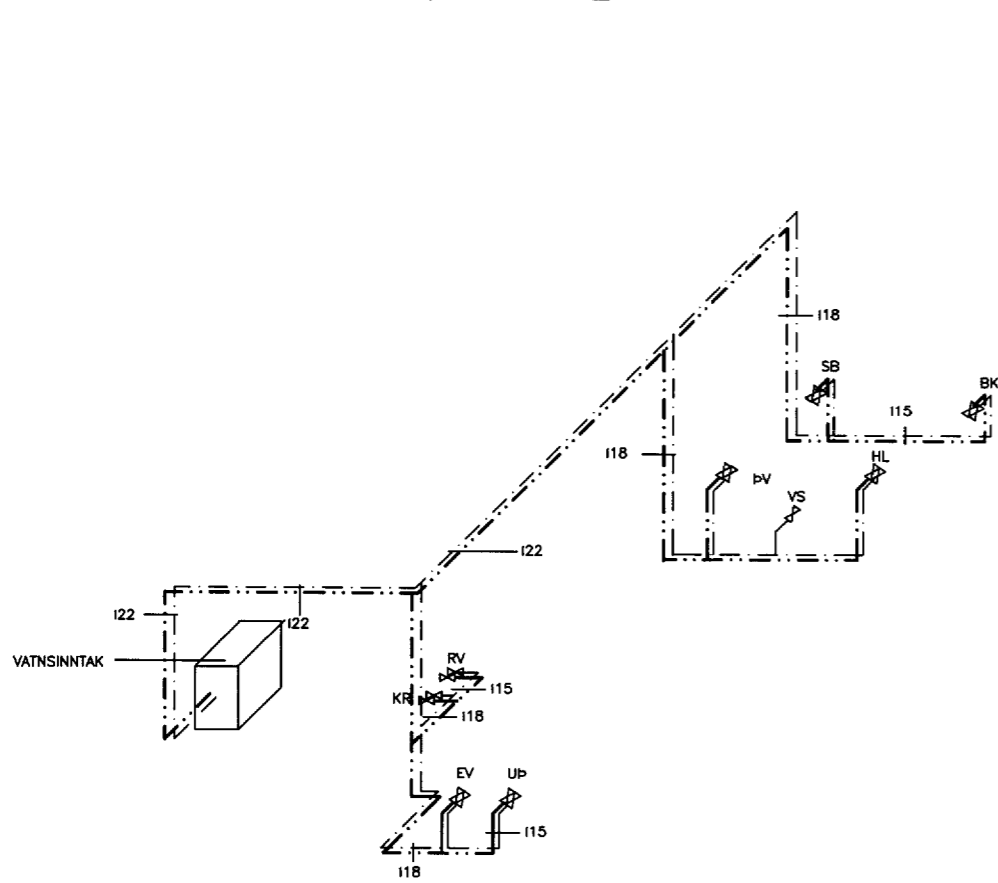

RÚMMYND VATNSLAGNA Mkv 1:50

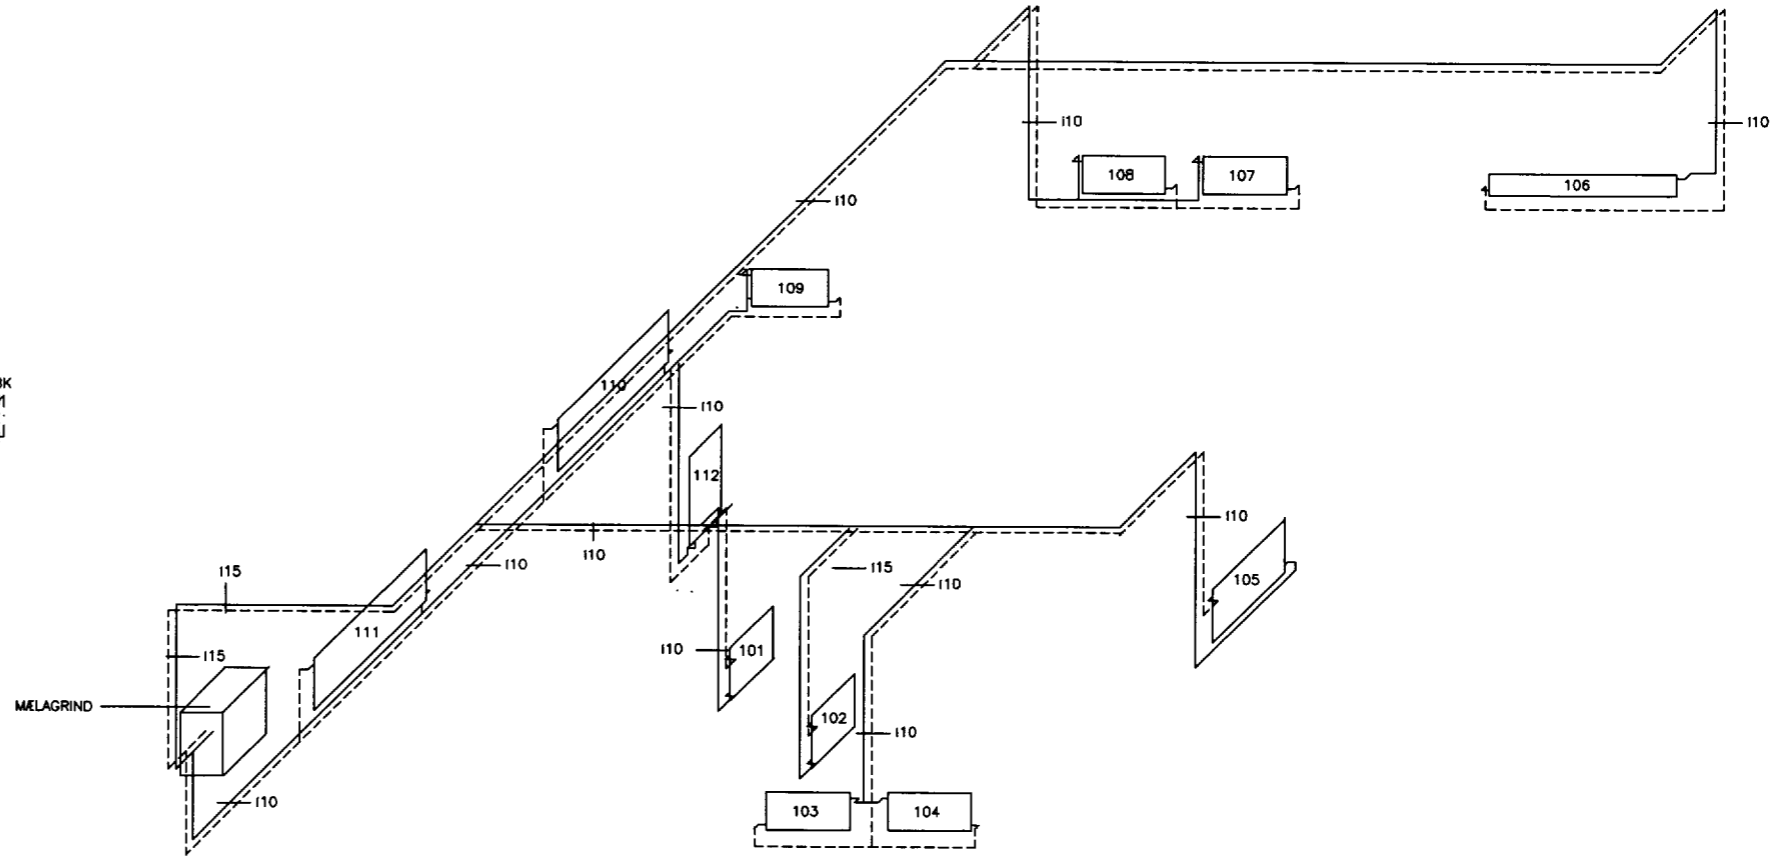

RÚMMYND HITLAGNA Mkv 1:50

breyting					
breyting A	breyting C	verkheiti	ÁSHAMAR 47 VESTMANNAEYJUM	PÁLL ZÓPHÓNÍASSON TEIKNISTOFA	verk nr. 9519
breyting B	breyting D	verkefni	RÚMMYND	RÁBGJAFVERKFRÆÐISJÓNUSTA F.R.V.	dag. ÁGÚST 95