


# ÁSHAMAR 60 VESTMANNAEYJUM

G=32,84

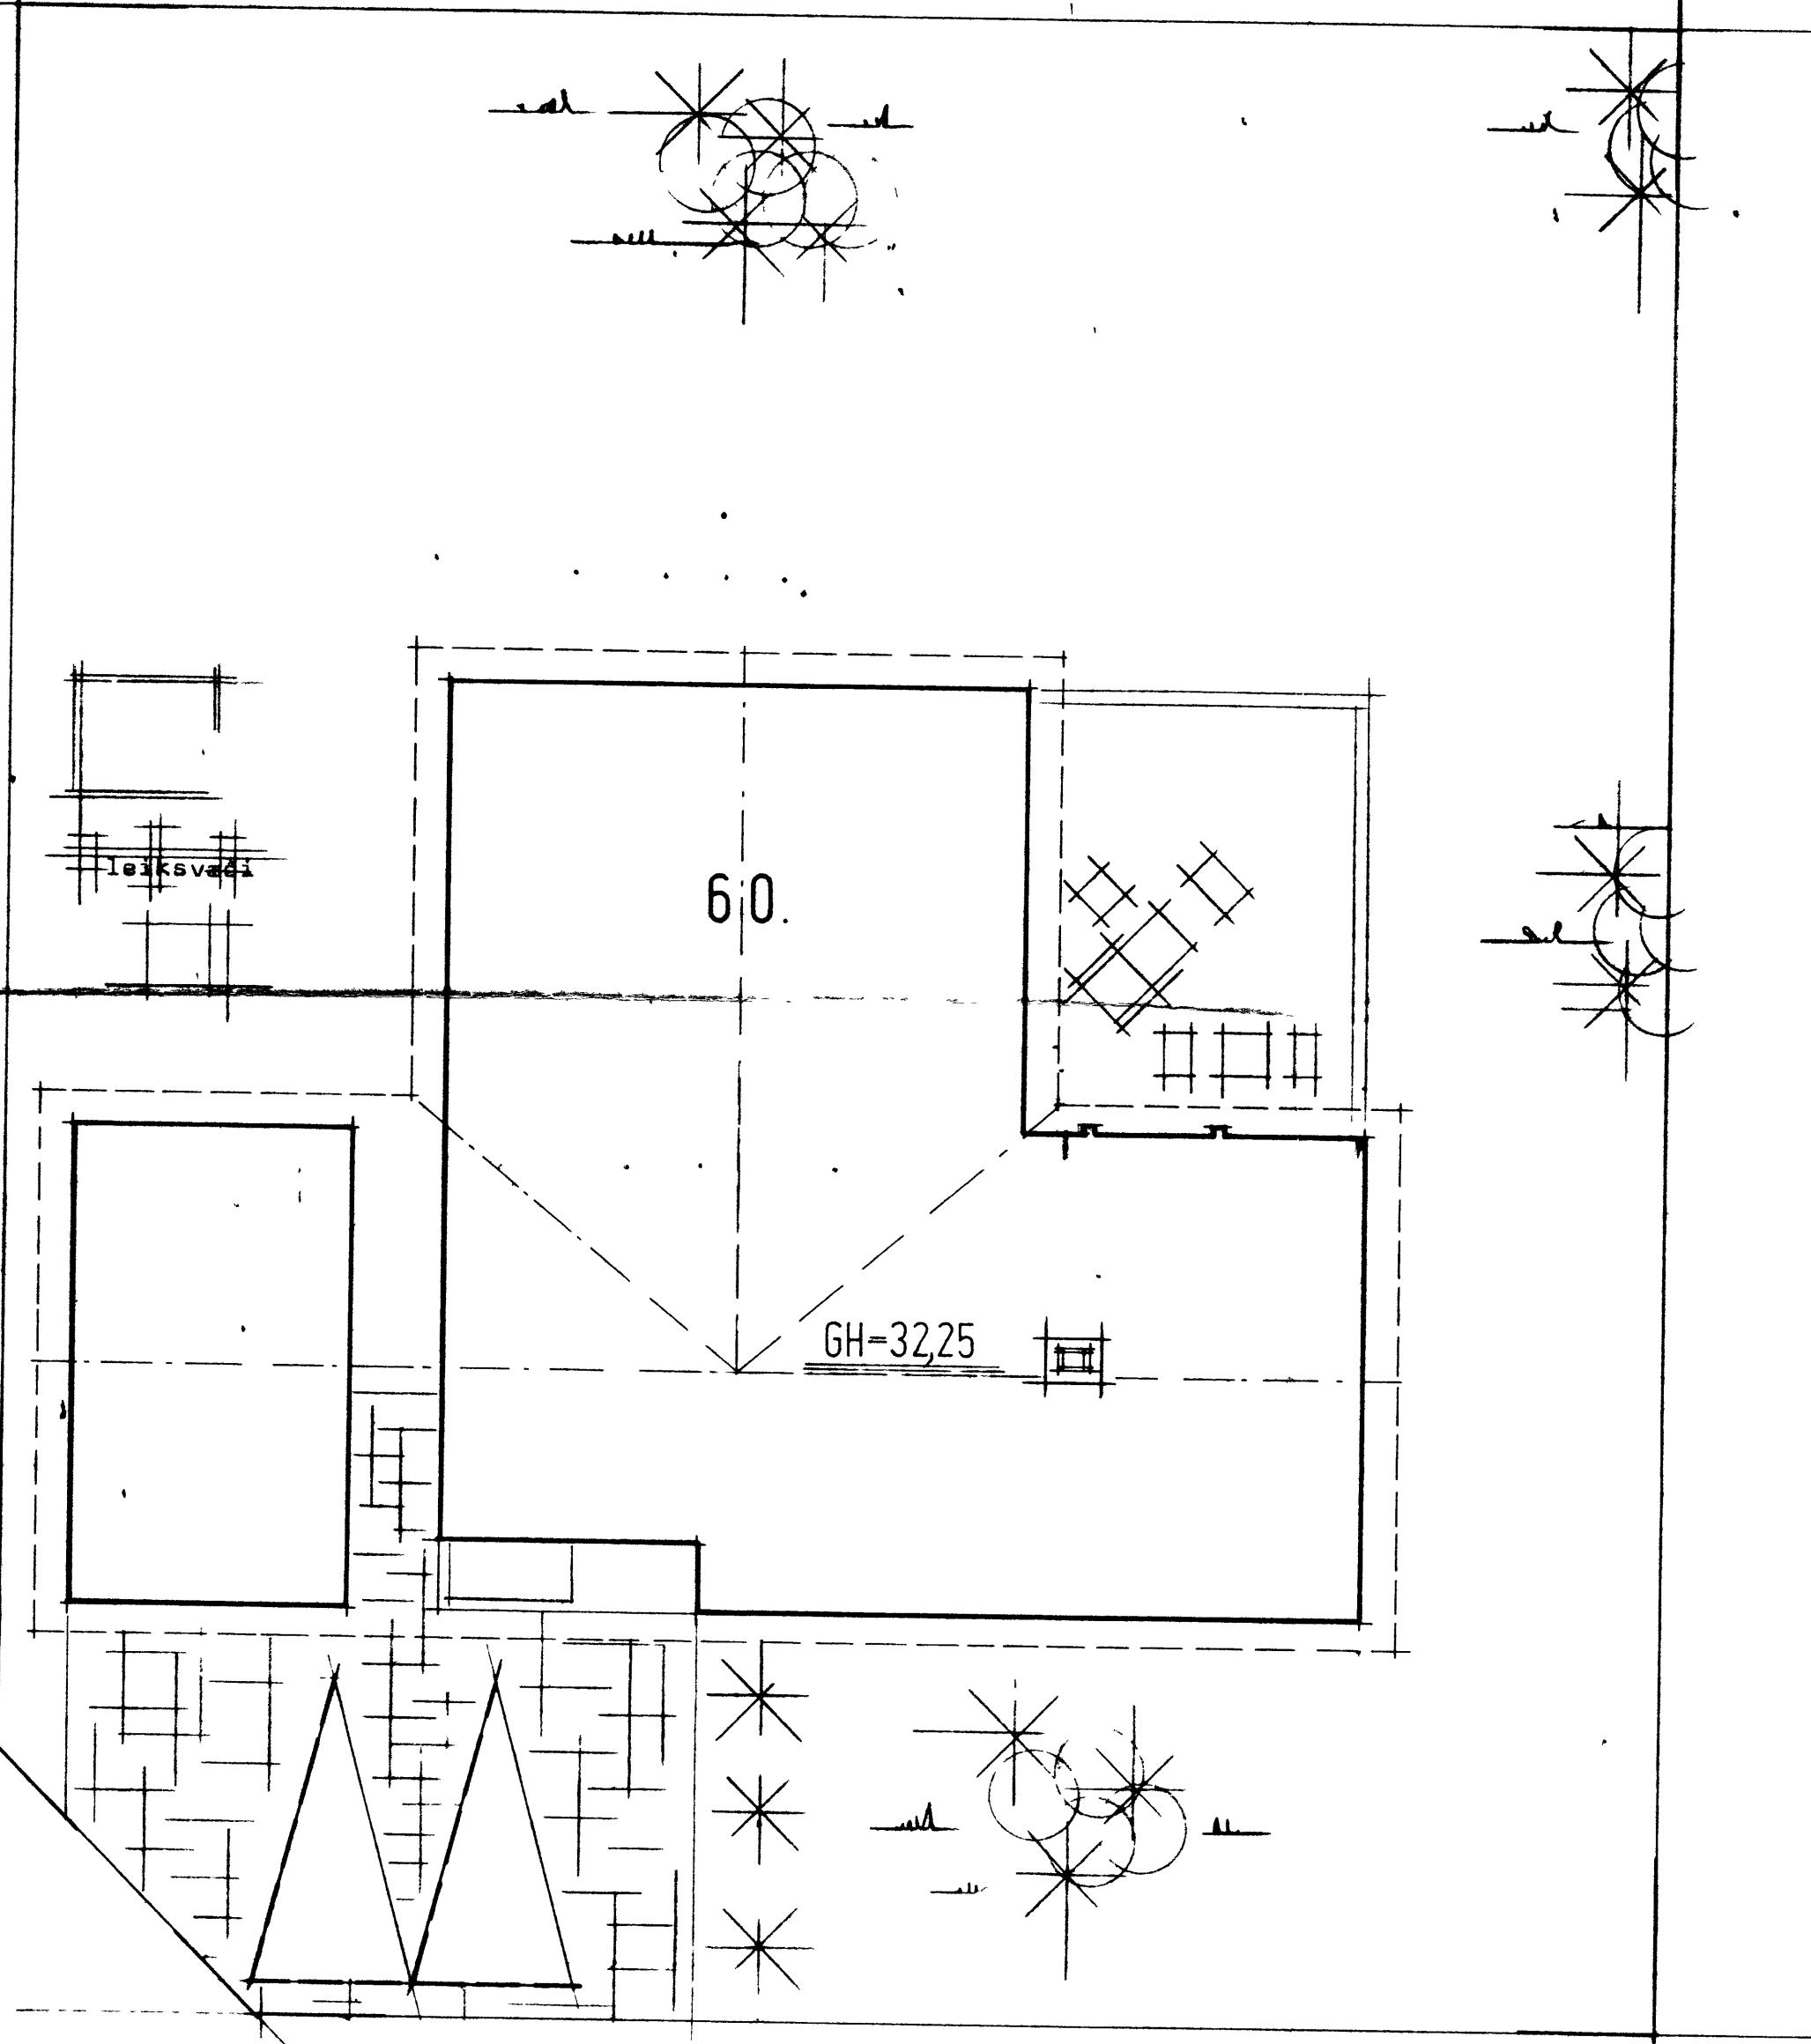


G=32,25


G=31,83

G=31,05

Ashamar

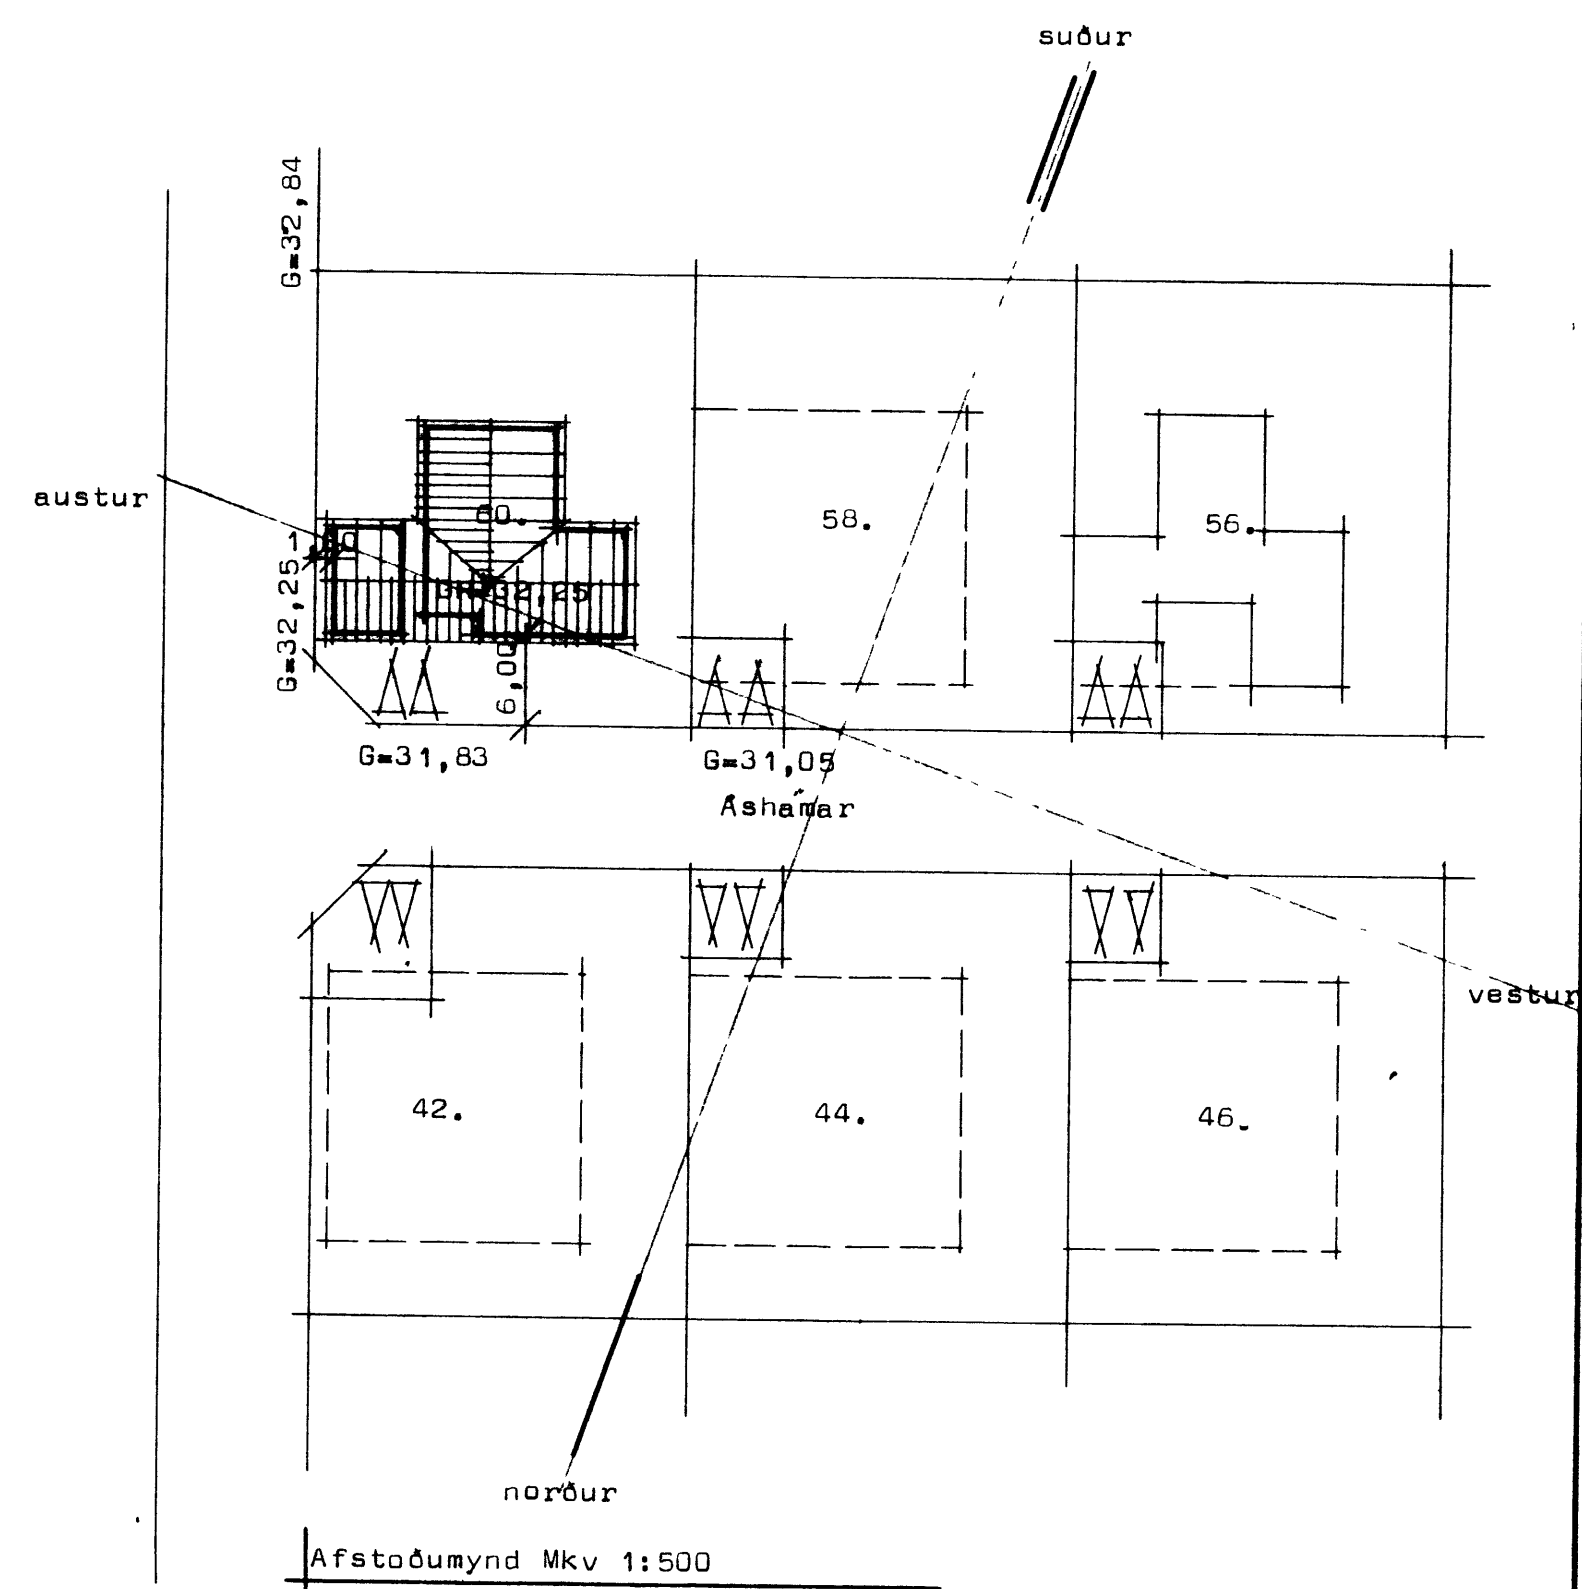

Afstoðumynd Mkv 1:500

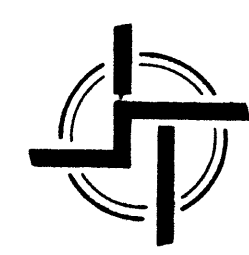

## STADALHÚS

TEIKNISTOFA SÚDURLANDSBRAUT 20 SIMI 83141

VERKEFNI	DAGS.	1978	VERK NR
Afstoðumynd	MKV.	1:100 1:500	S41
Ashamar 60 Vestmannaeyjum,	BR.		
	BLAD NR		