


545

Fræðslu af R. - tæfna
Kjallara.

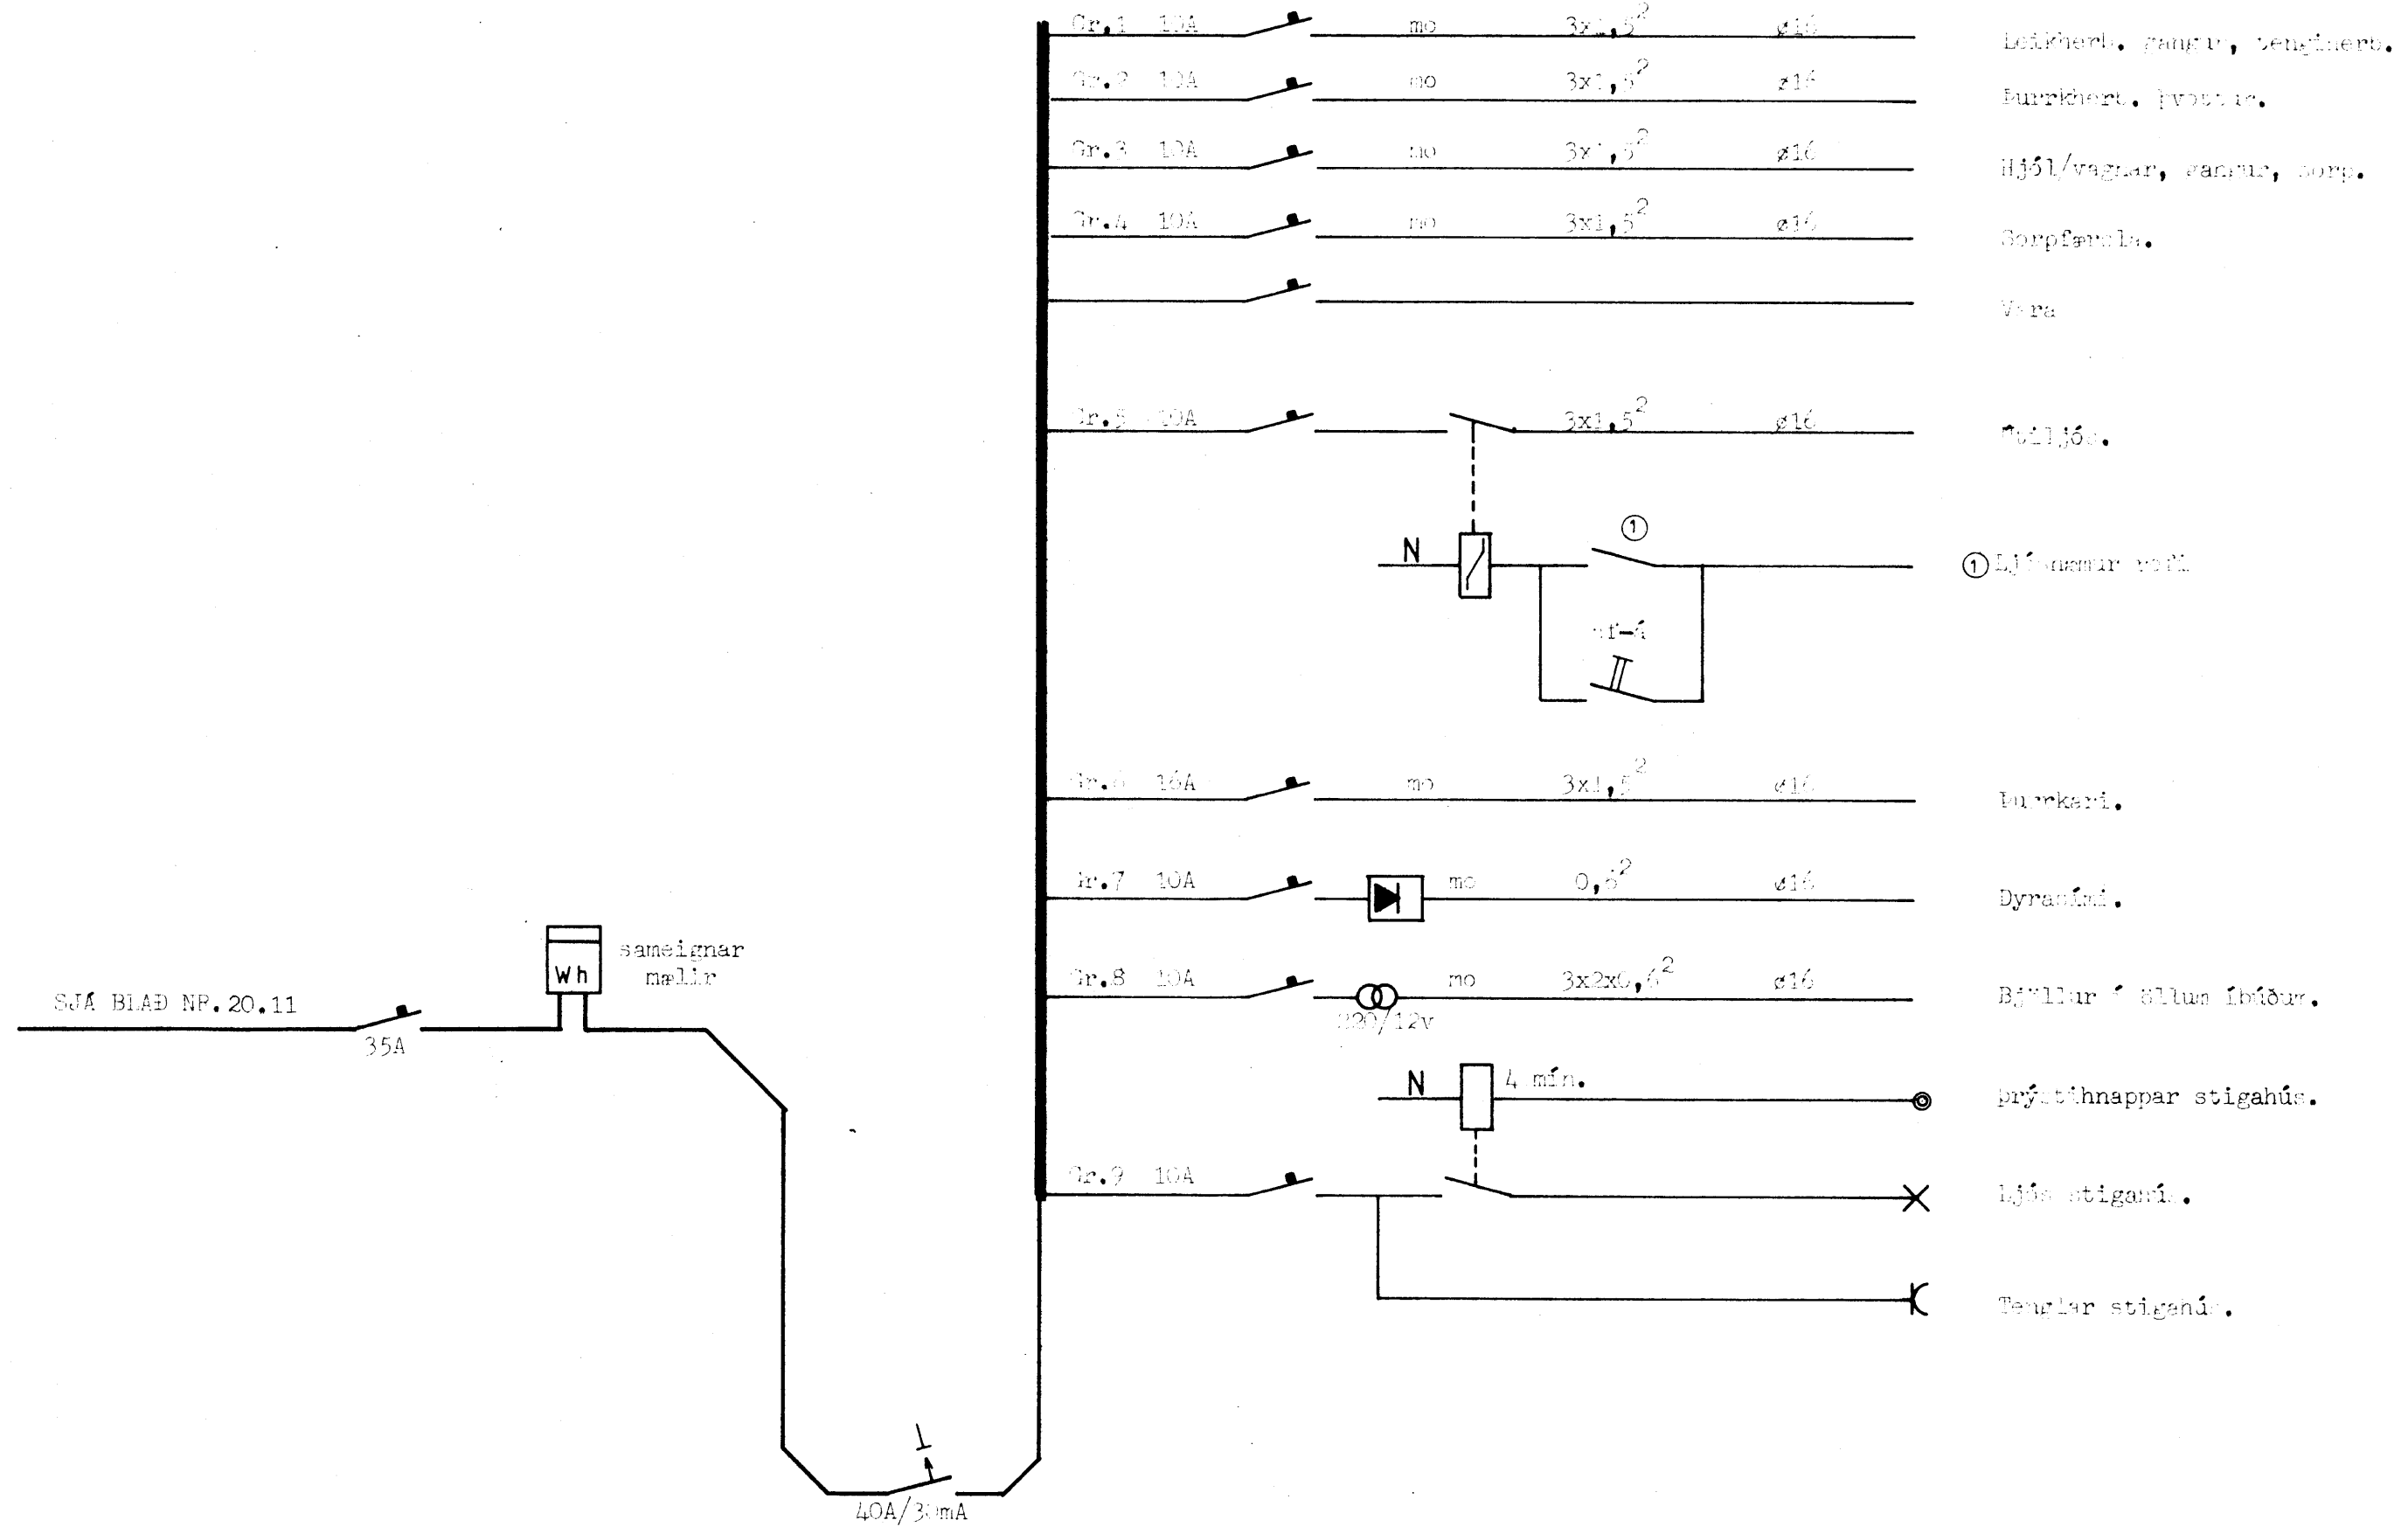

RAFAEL

Óseyri 2 - 600 Akureyri
Sími 261 22

VERKHEIT				VERK NR. 87-64	
HEITI TEIKNINGAR				TEIKNING NR. 20.12	
EINLÍNUNYND TO f.m.					
HANNAD	TEIKNAD	YFIRFARID	DAGS.	KVARDI	
SS	HU		NOV 87		
BREYTT		1	2	3	4

