



SAMÞYKKT AF BYGGINGARFÖLTRUA
3. APR. 2011
Sigurður Sigurðsson
BYGGINGARFÖLTRUINGARFÉLAGIÐ

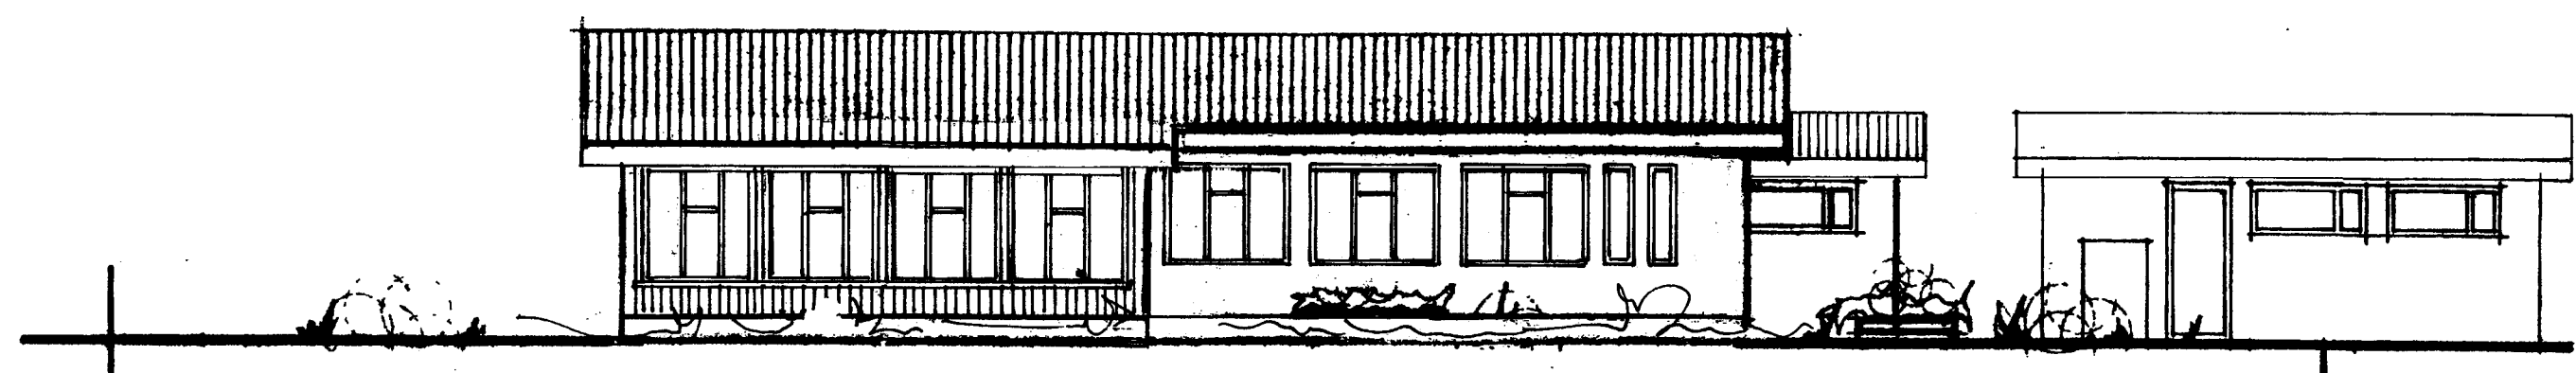


VESTUR

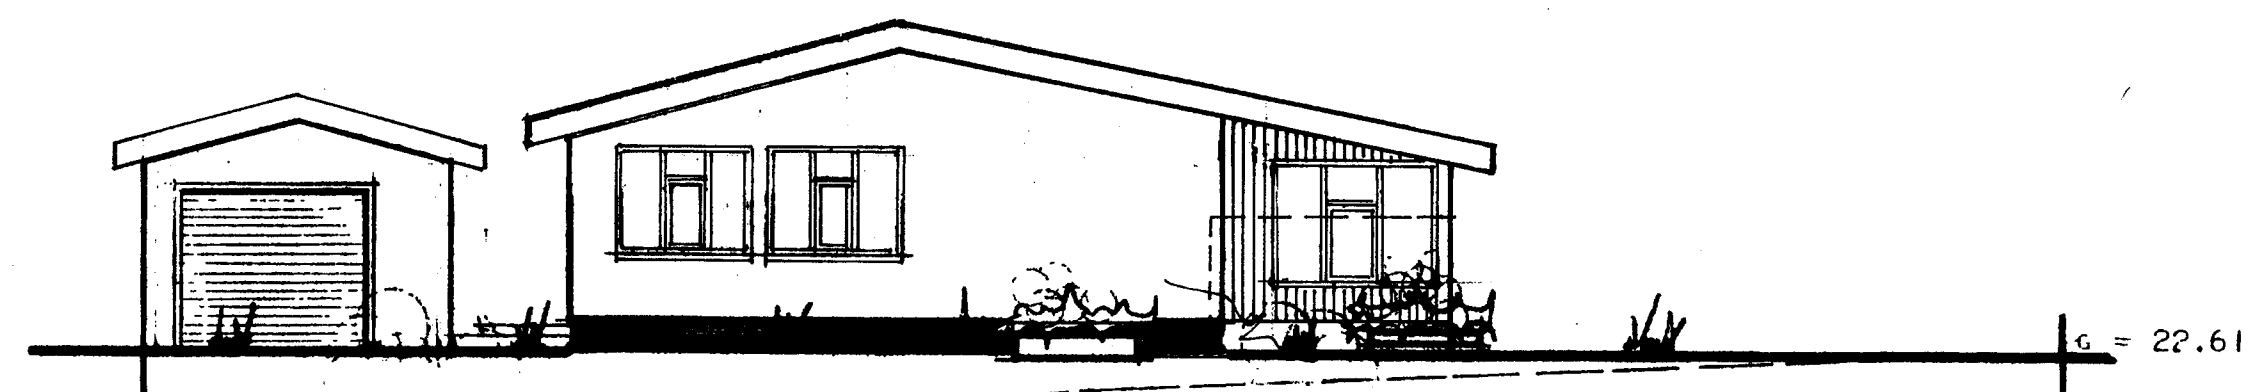


g=23.84

NORÐUR

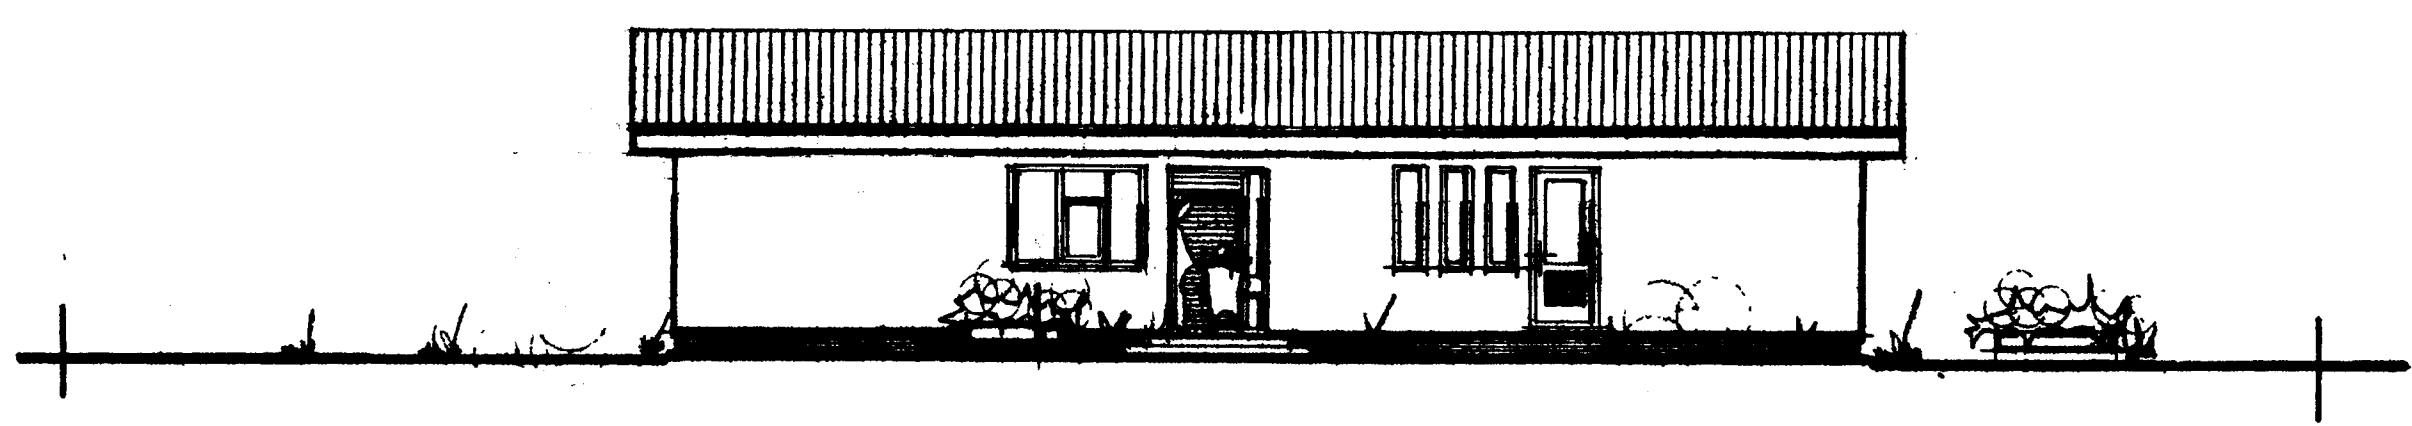

AUSTUR

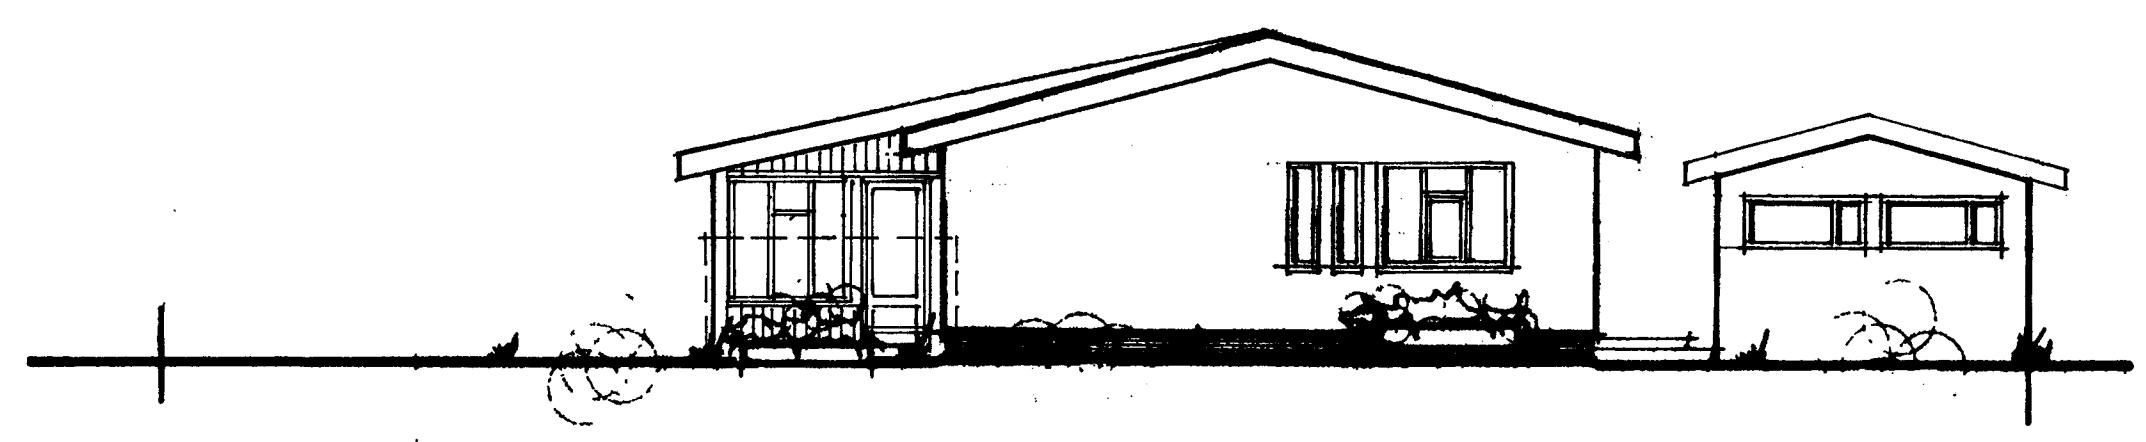

SUÐUR

REYNDARTEIKNING:

ÁSHAMAR 12, VESTMANNAEYJUM
VIÐBYGGING: GARDSTOFA

ÚTLITSMYNDIR MKV. 1:100 2011-02-08
Jóhannes Pétursson 010448-3959 S - 567-5107
Sigurður Sigurðsson 021146-2349 S - 566-6613
johp@isholf.is

ABS teiknistofa 566-6613, 567-5107. Nr.2

UPPHAFLEG TEIKNING: HÚSNÆÐISMÁLASTOFNUN
TEIKNAD 1975 EINBÝLISHÚS OG BÍLGEYMSLA.

HÚSNÆÐISMÁLASTOFNUN
RIKISNS. LADGAVEGI 77. REYKJAVÍK
SÍMI 28500.

VERK NR. **10750.** BLAD NR. **1-1-02.**

ÁSHAMAR 12, VESTMANNAEYJUM

HÚSTEIKNING.

ÚTLITSMYNDIR.

HANNAÐ.	B.R.H.	VFIRFARIB.	26.6.75 Joh.
REKNAÐ.		STADFERT.	G.H.
TEIKNAD.	B.R.H.	BREYTT.	9.7.75 Joh.
KVARBI.	1:100.		

Handwritten notes at the bottom of the table.