

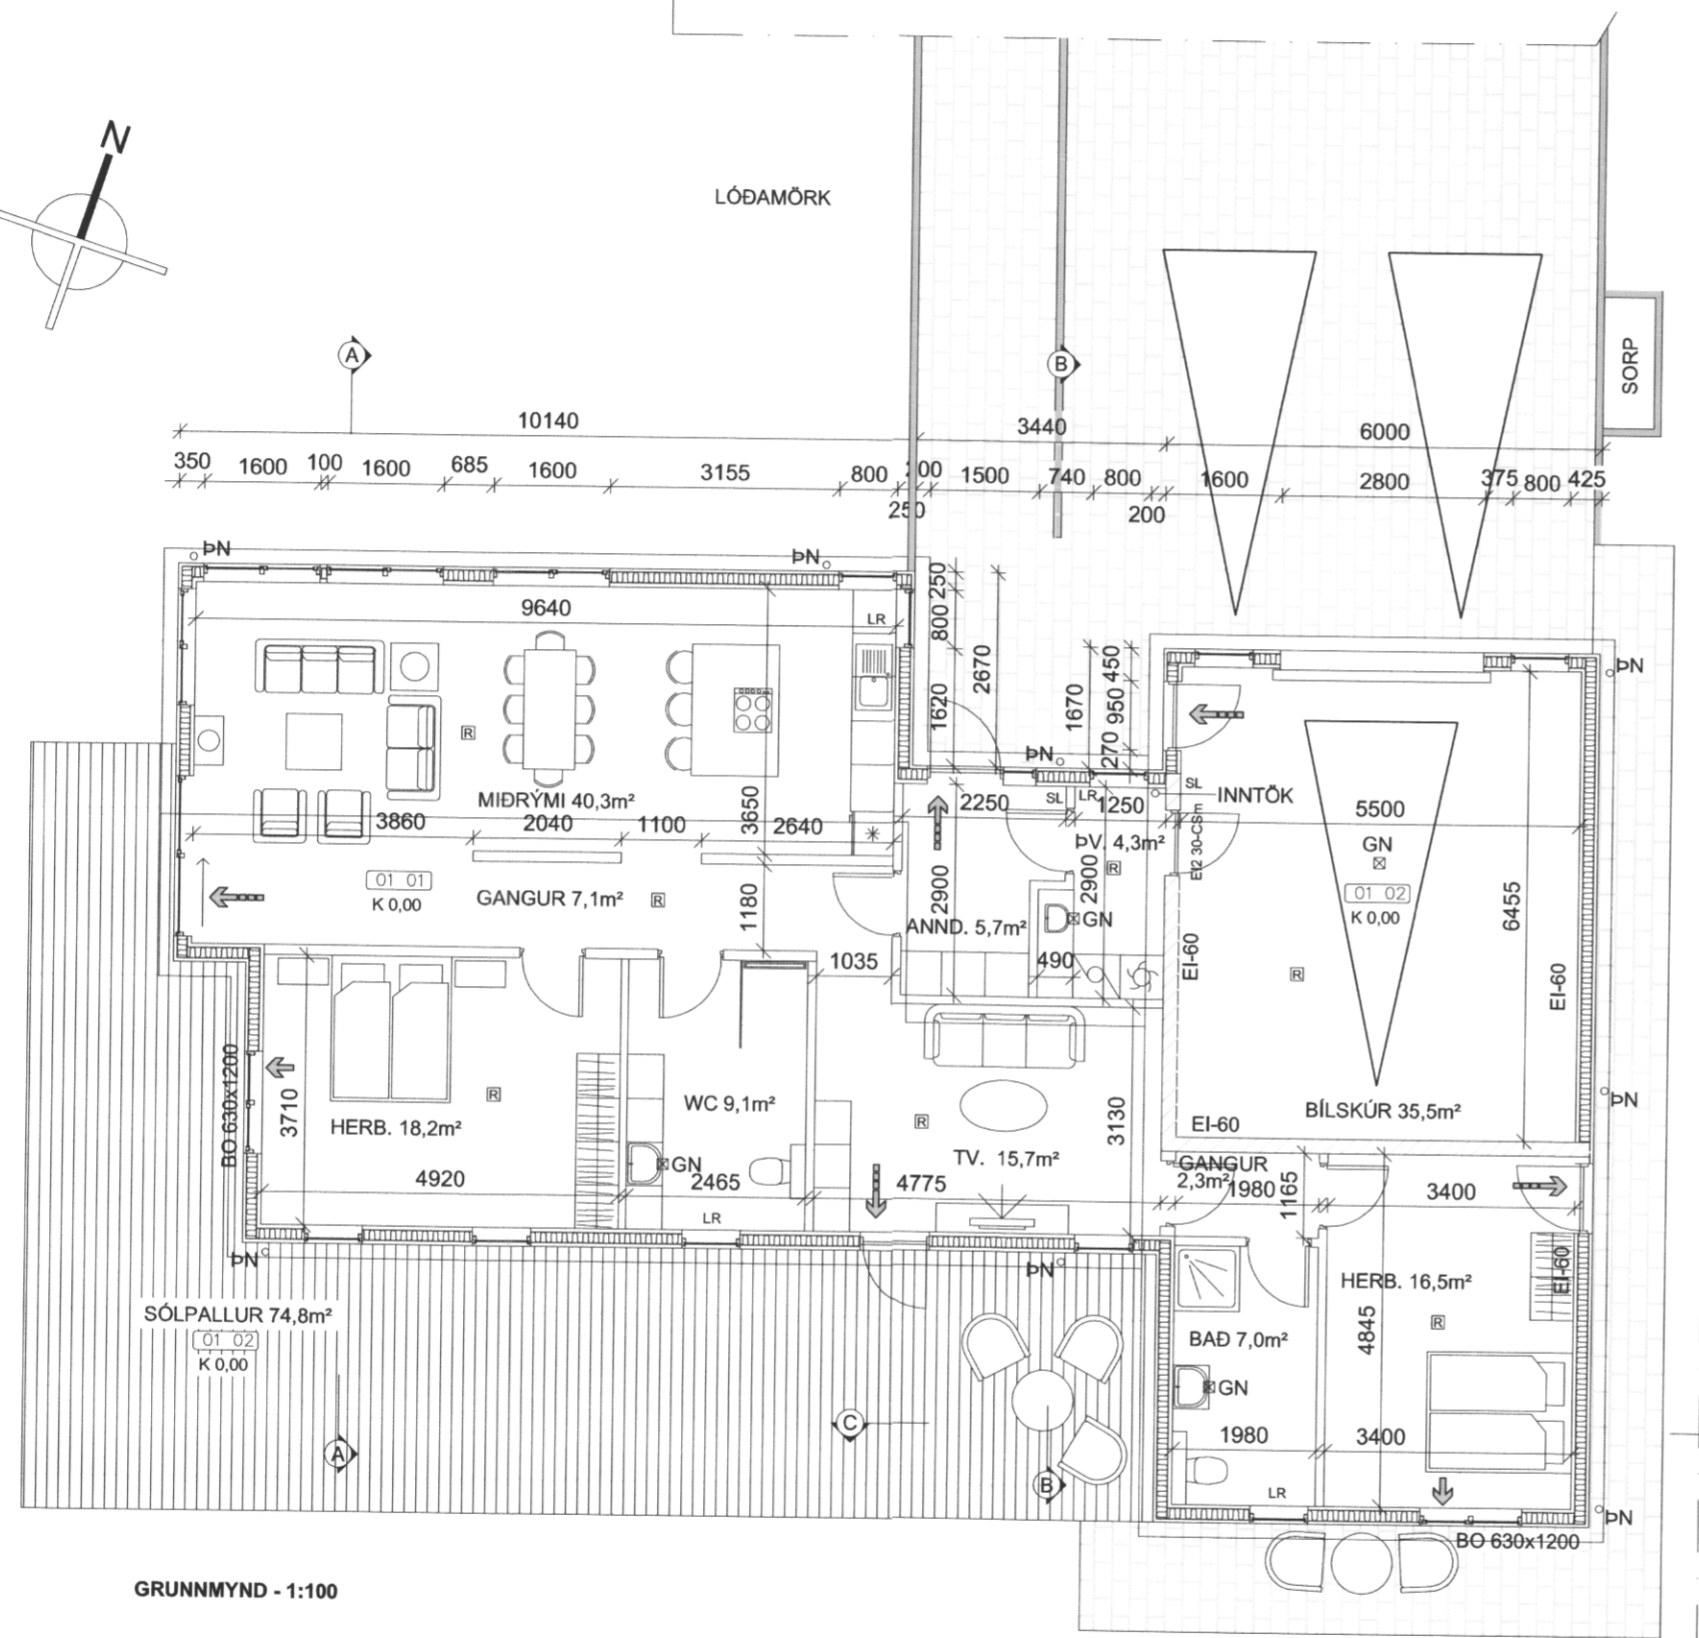
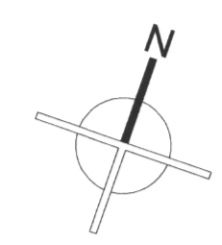


SÁMPYKKT AF BYGGINGARFULLTRÚA


29. JAN. 2018
Sigmundur Jónsson
 BYGGINGARFULLTRUINN Í VESTMANNNAEYJUM

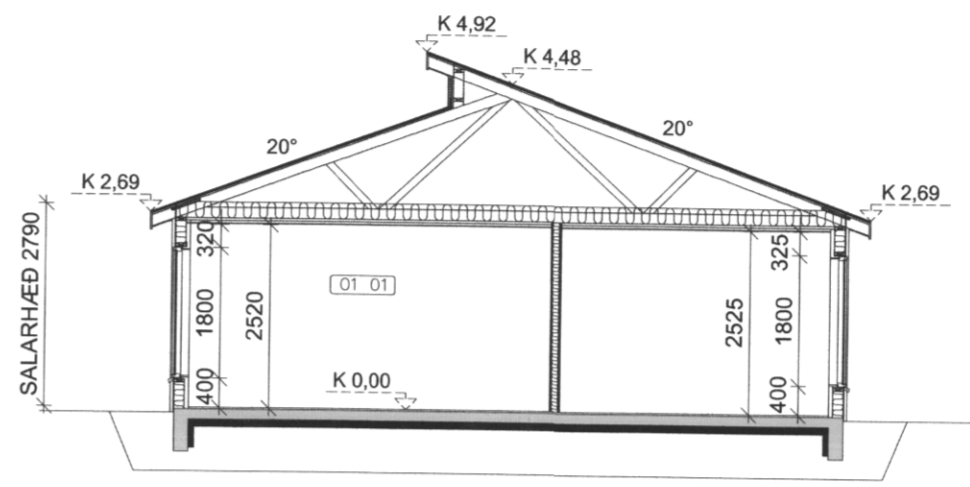


GRUNNMYND - 1:100

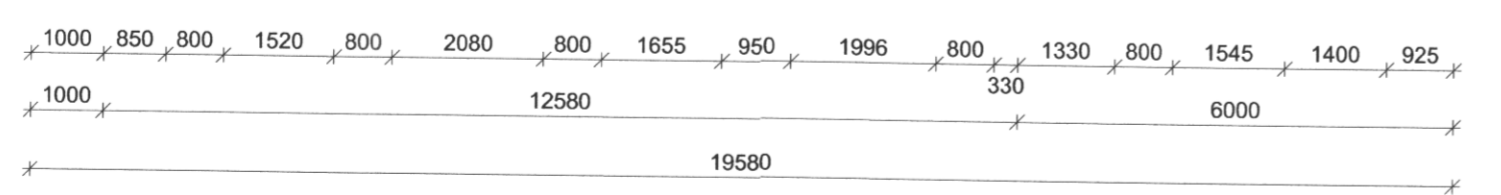

SNID A-A 1:100

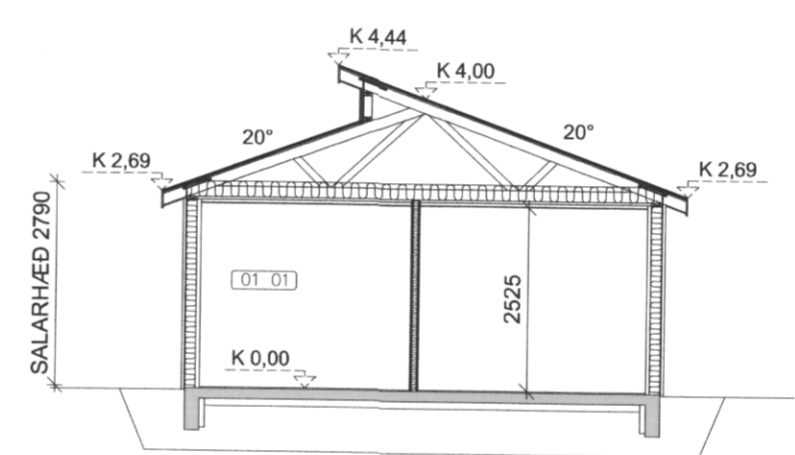

SNID B-B 1:100

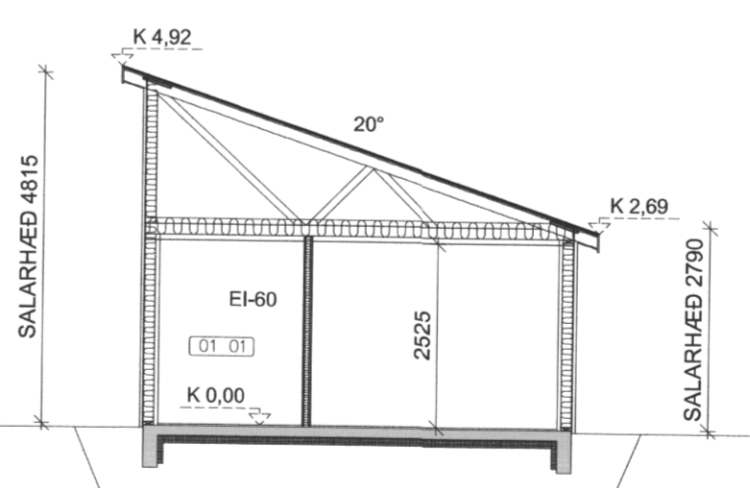

SNID C-C 1:100

SKÝRING TÁKNA:

- GN GÖLFNIDURFALL
- SL SLÖKKVITÆKI
- PN ÞAKNIDURFALL
- SB STEYPIBAD
- LR LOFTRÆSING
- K 0,00 KÓTI
- BJÖRGUNAROP
- FLÓTTALEID
- 01 01 RÝMISNÚMER
- ▲ SNID
- Ⓜ REYKSKYNJARI

BR.	DAGS.	BREYTING
ÁSHAMAR_VESTMANNNAEYJAR		
ÁSHAMAR_32		
GRUNNMYND/SNID		
ÍBÚÐARHÚS		
Telning nr. 101		
Hannað:	Telnað:	Yfirfarid:
ÓTB	ÓTB	1:100
Samþykkt: Ólafur Tage Bjarnason		Kl.: 150482-3489
Hönnunarstjóri (ef annar en aðalhönnuður):		
Kl.:		
Daggs:	Nr:	Blástaerid:
14.02.17	048.16	A2
EFFORT		Ólafur Tage Bjarnason
.....TEIKNISTOFA.....		Byggingafræðingur BSc
		HÁHÉIÐ 2, 800 SELFOSS, kt. 150482-3489
		Sími: 697 6946, Veffang: www.elfort.is