

# HÚS LEIFS GUNNARSSONAR VESTMANNAEYJUM

Grunnmynd M=1:100



Drottungarödi 1

571

Samp. i byggingartínd

22-9-'10

Helgafellsbraut

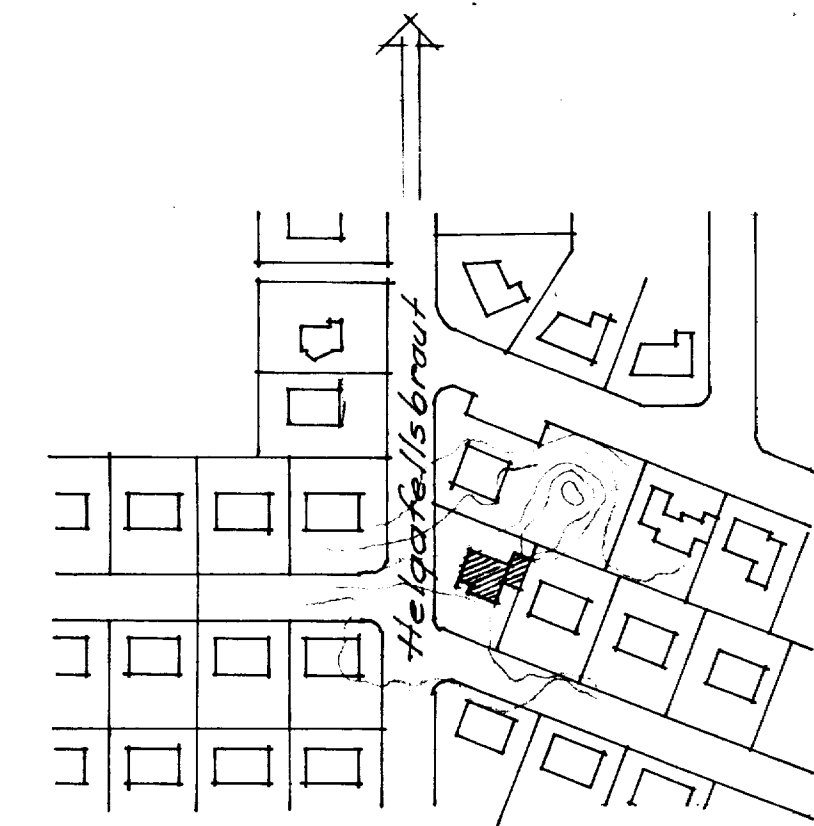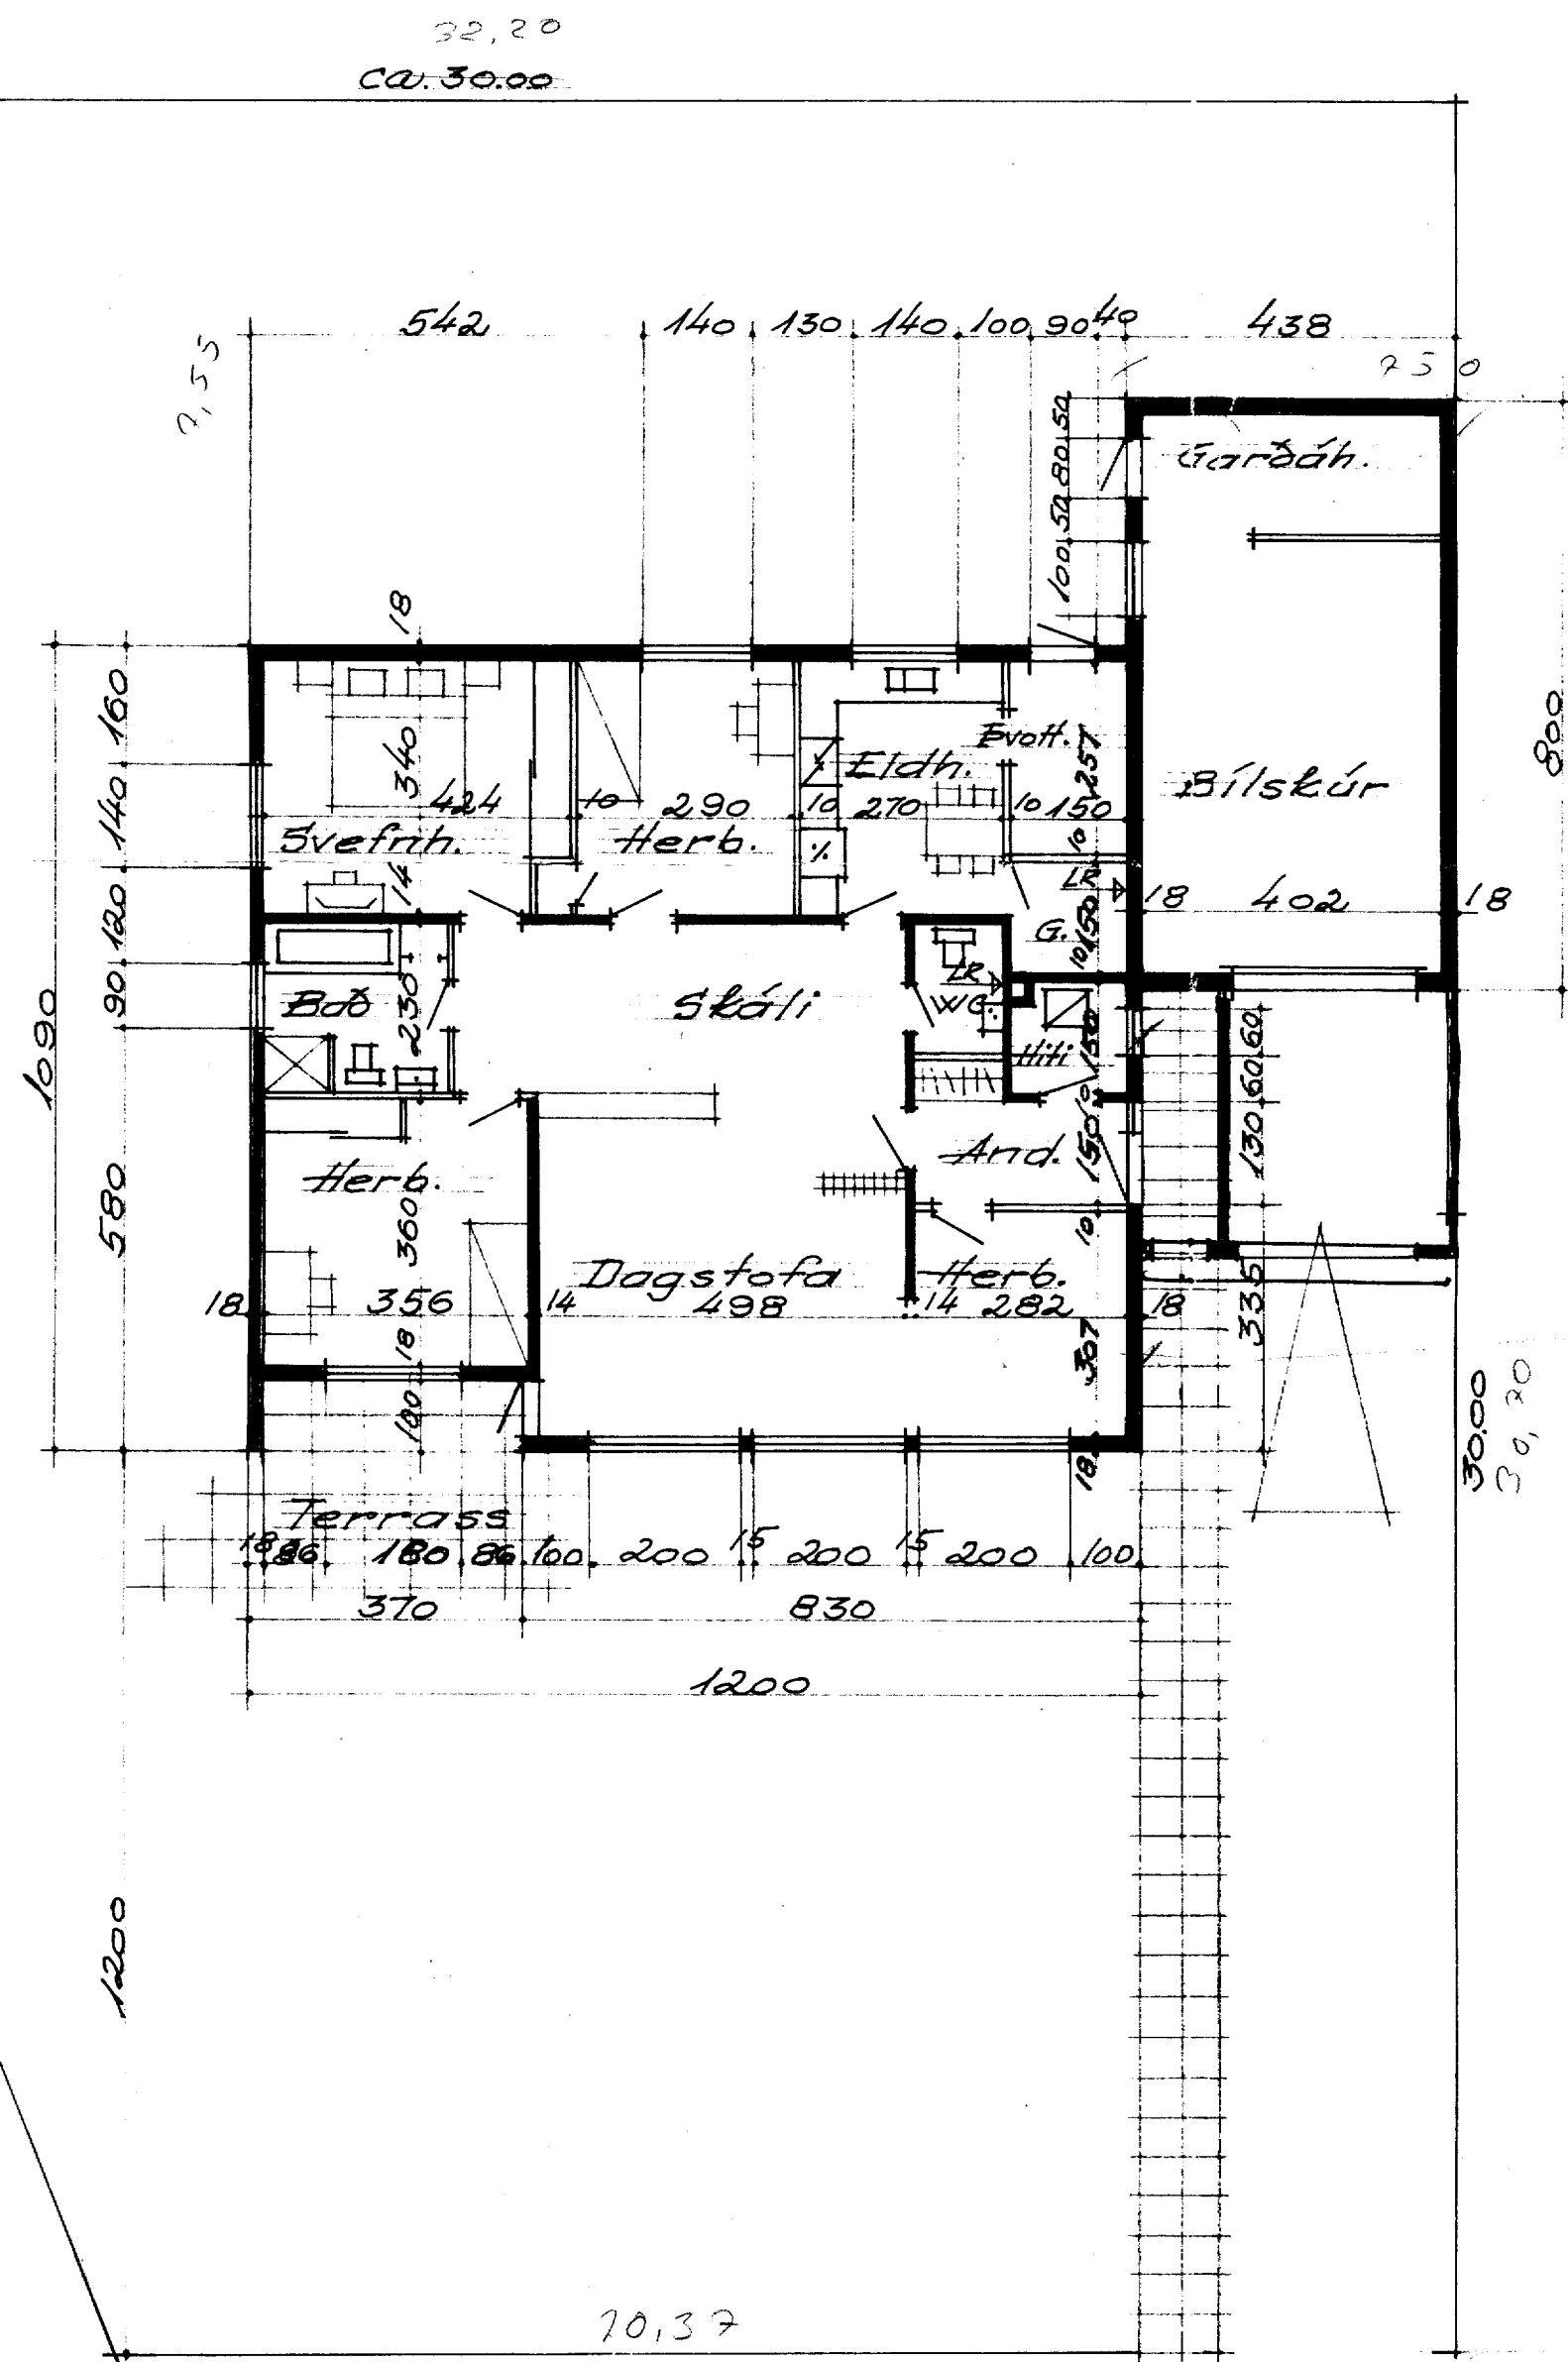

Afstöðumynd M=1:2000

4,38  
3,00  
-----  
7,38

Reykjavík í sept. 1970  
Guðlaugur Pálsson