



Sudausdur

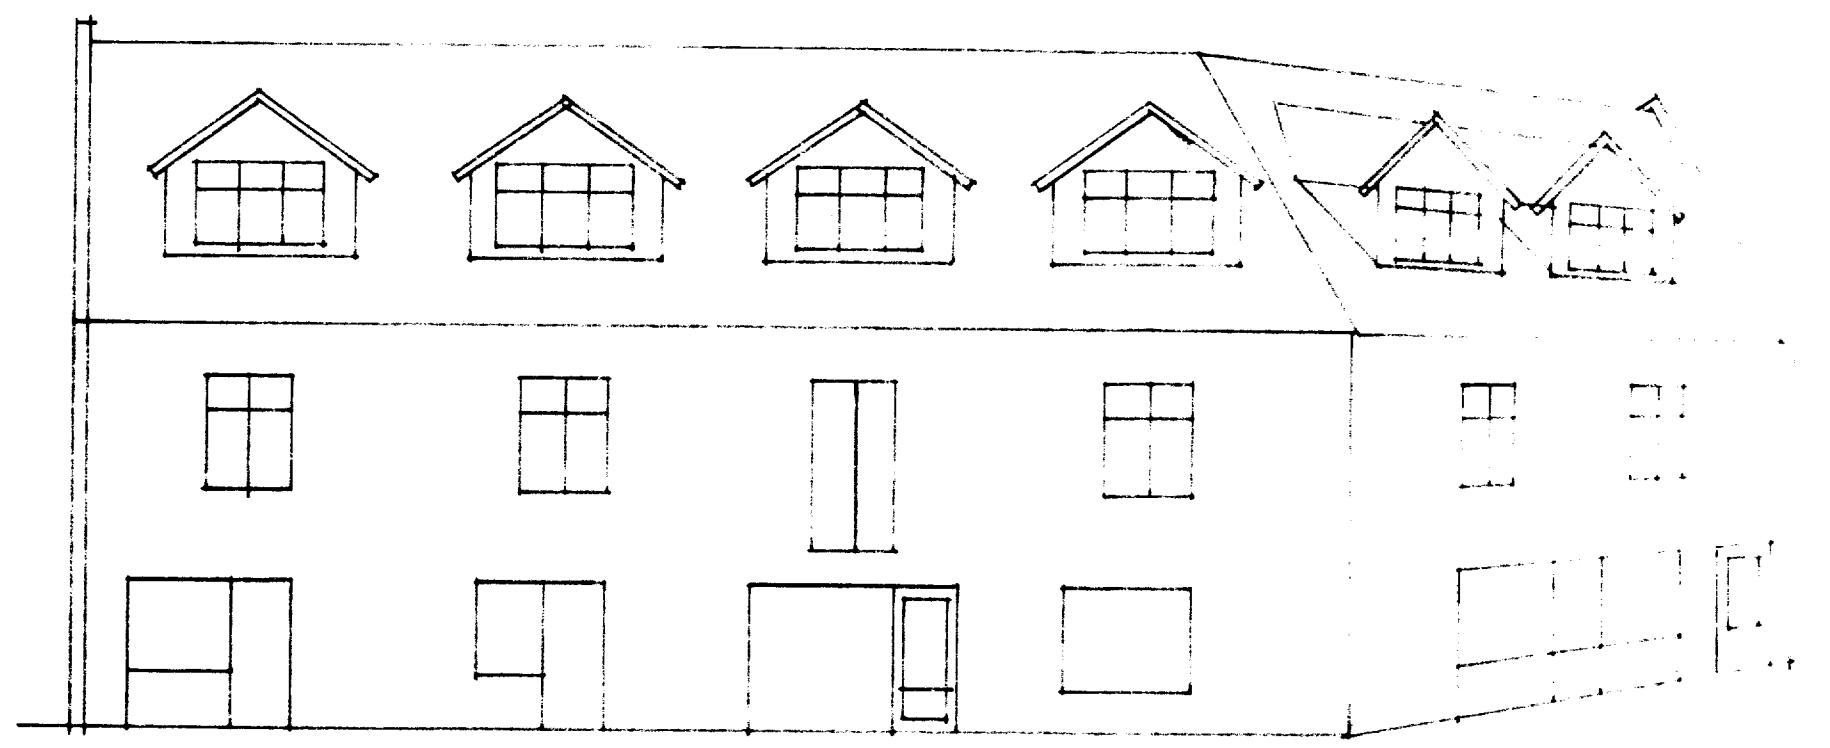

Nordvestur

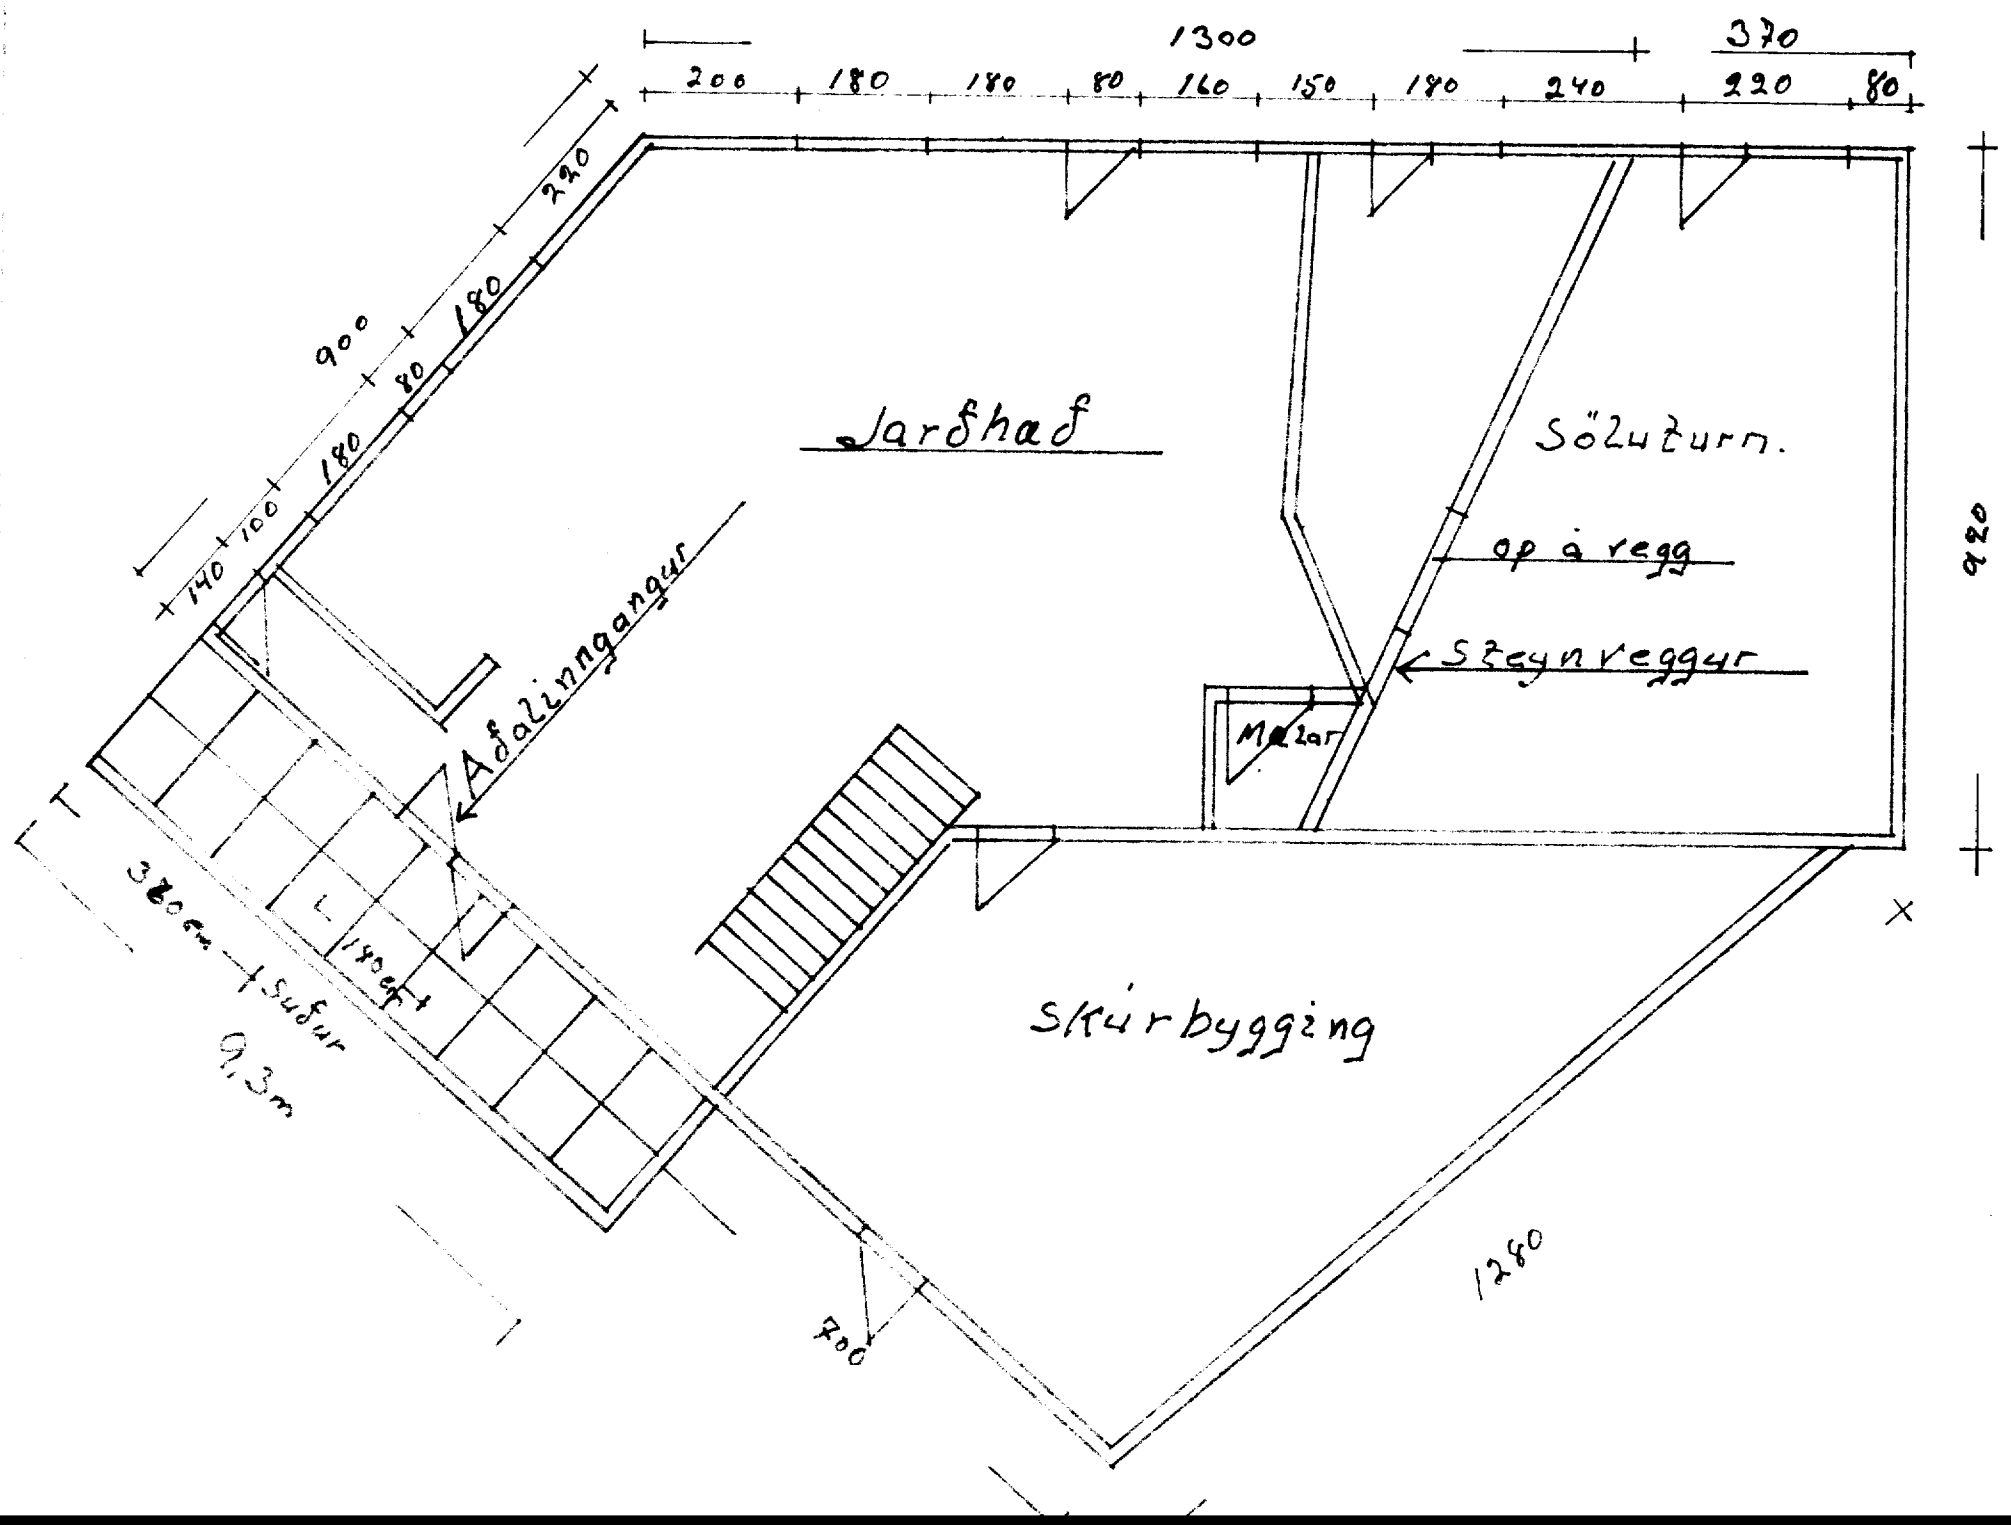

JARÞYKKT / BYGGINGAERND
 14.04.93
 BYGGINGAFULLTRUÐIN / VESTMANNAEYRI
 Valur Halpönn

Málk.	Barusáttur
1:100	Breiting
Ónetnd	adalinnangangur
mál i	Grunnmynd
sendim.	22222
Teiðnað	
2	
Mars	
1993	