




662

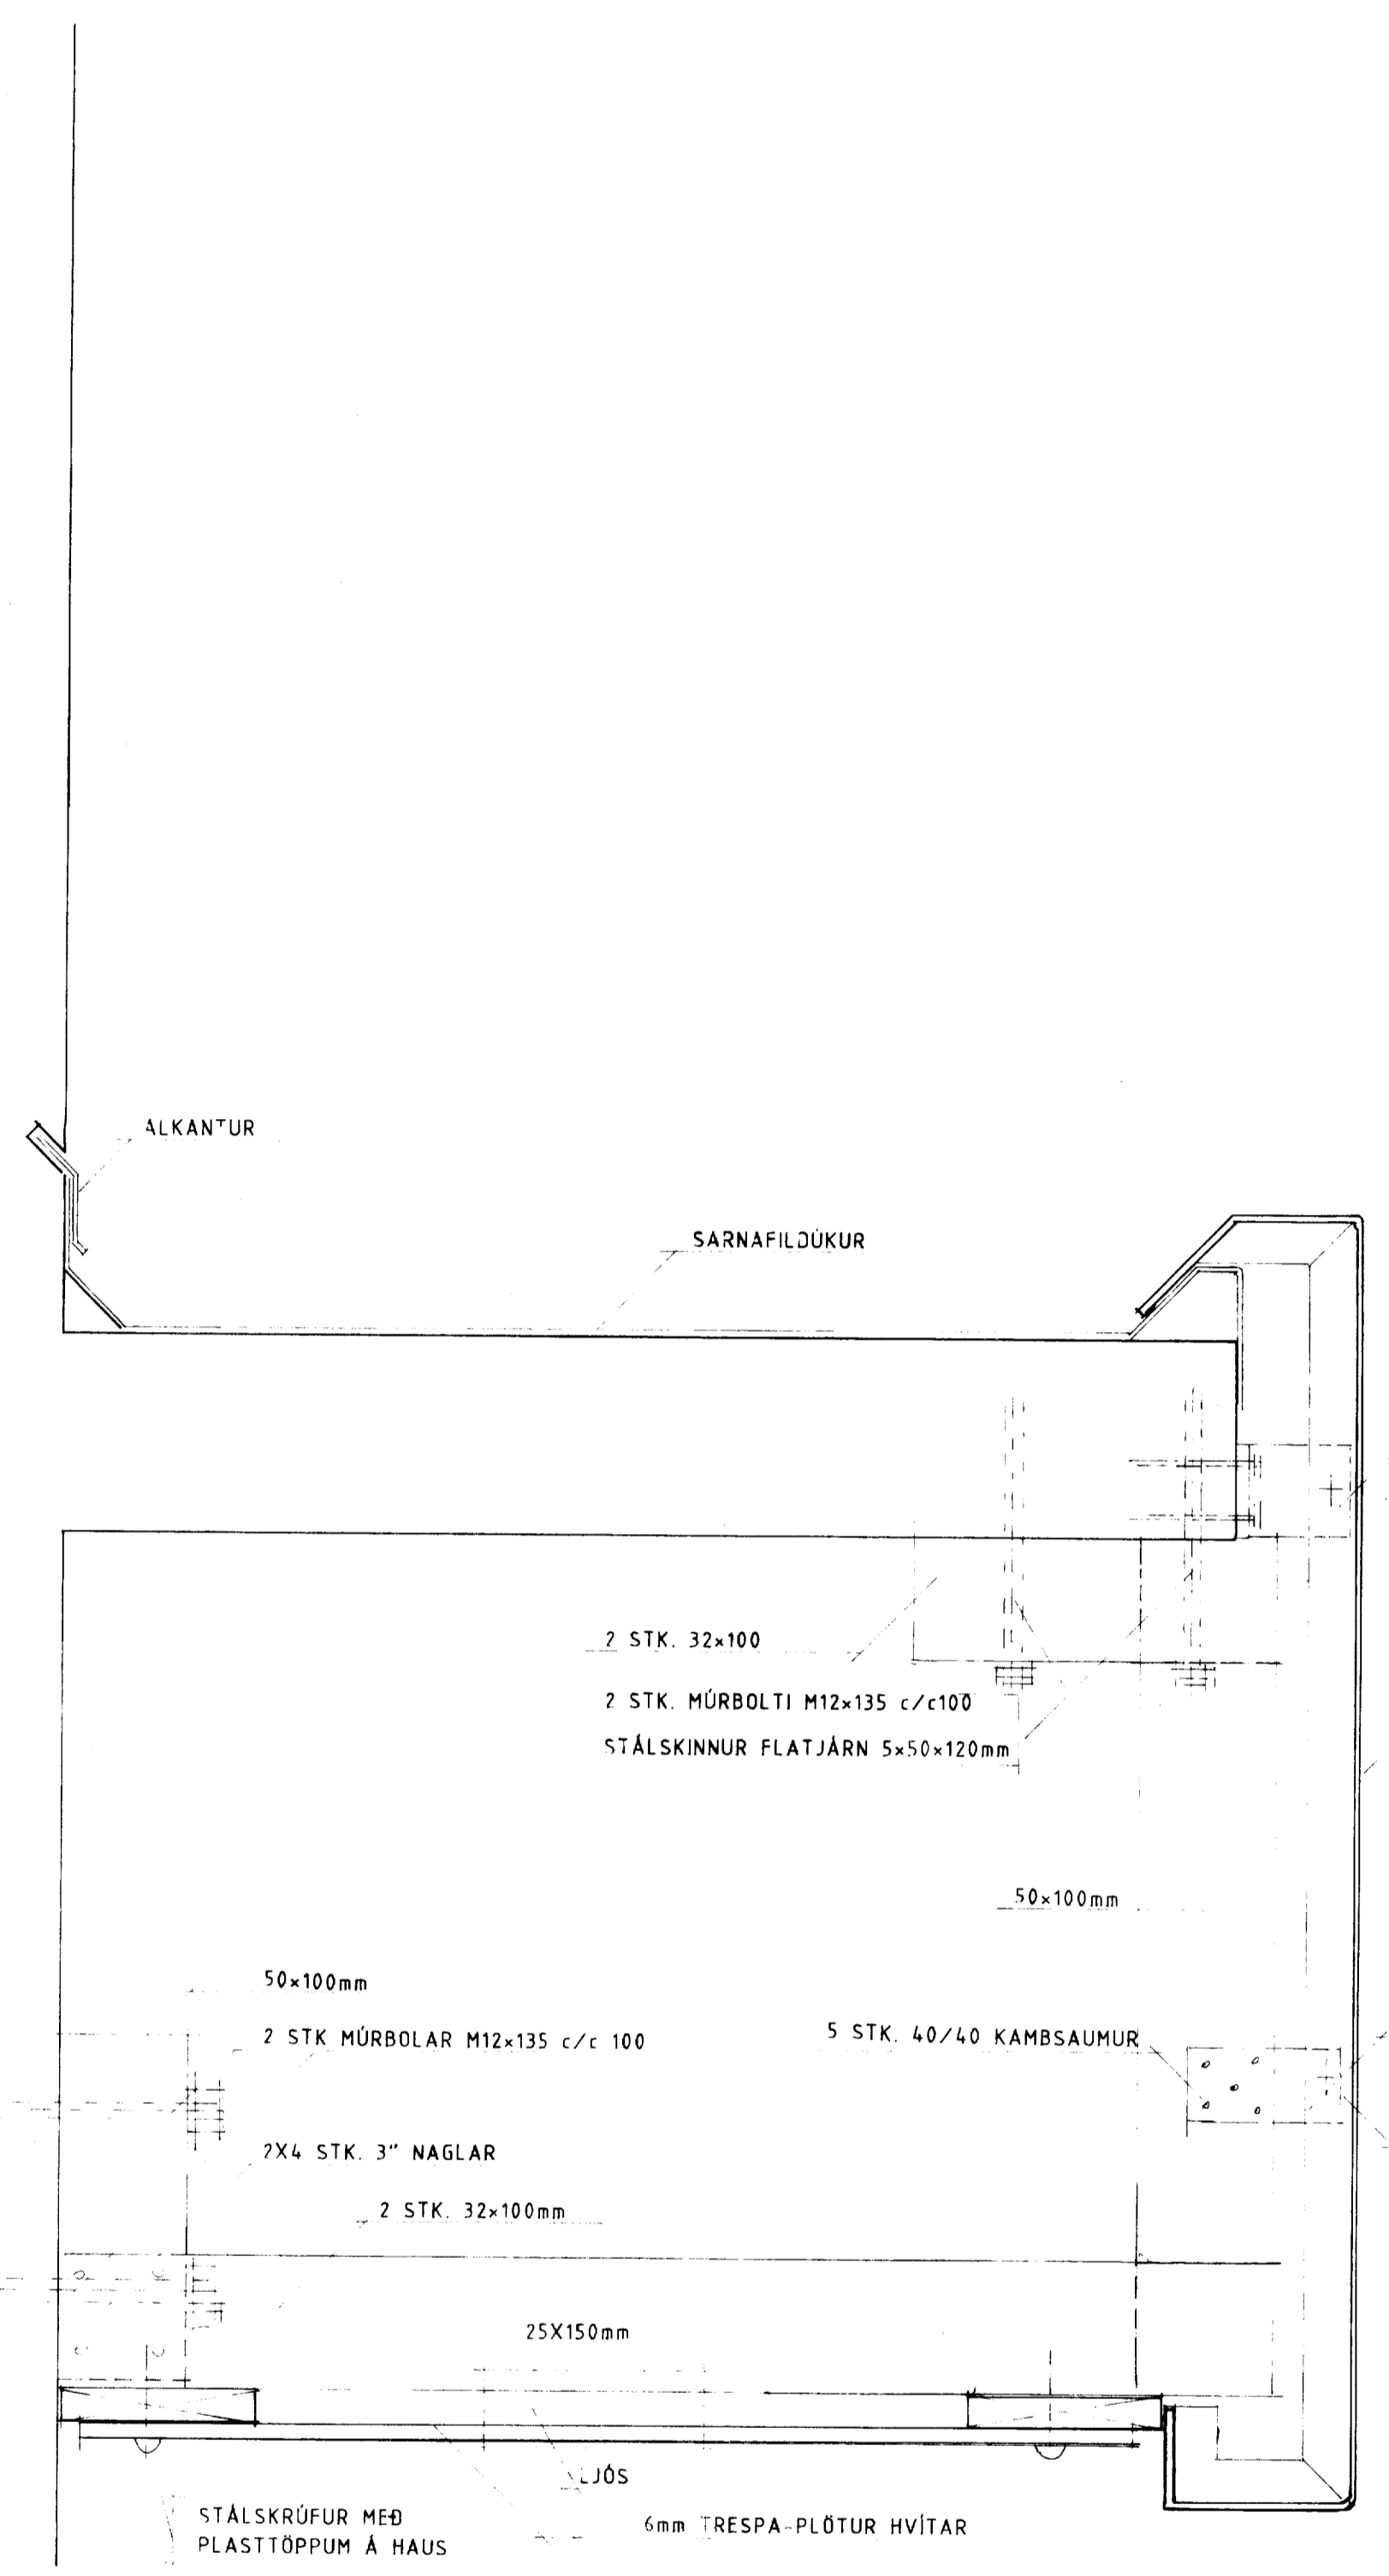


PVERSNID VID SKYGGNI M=1:5

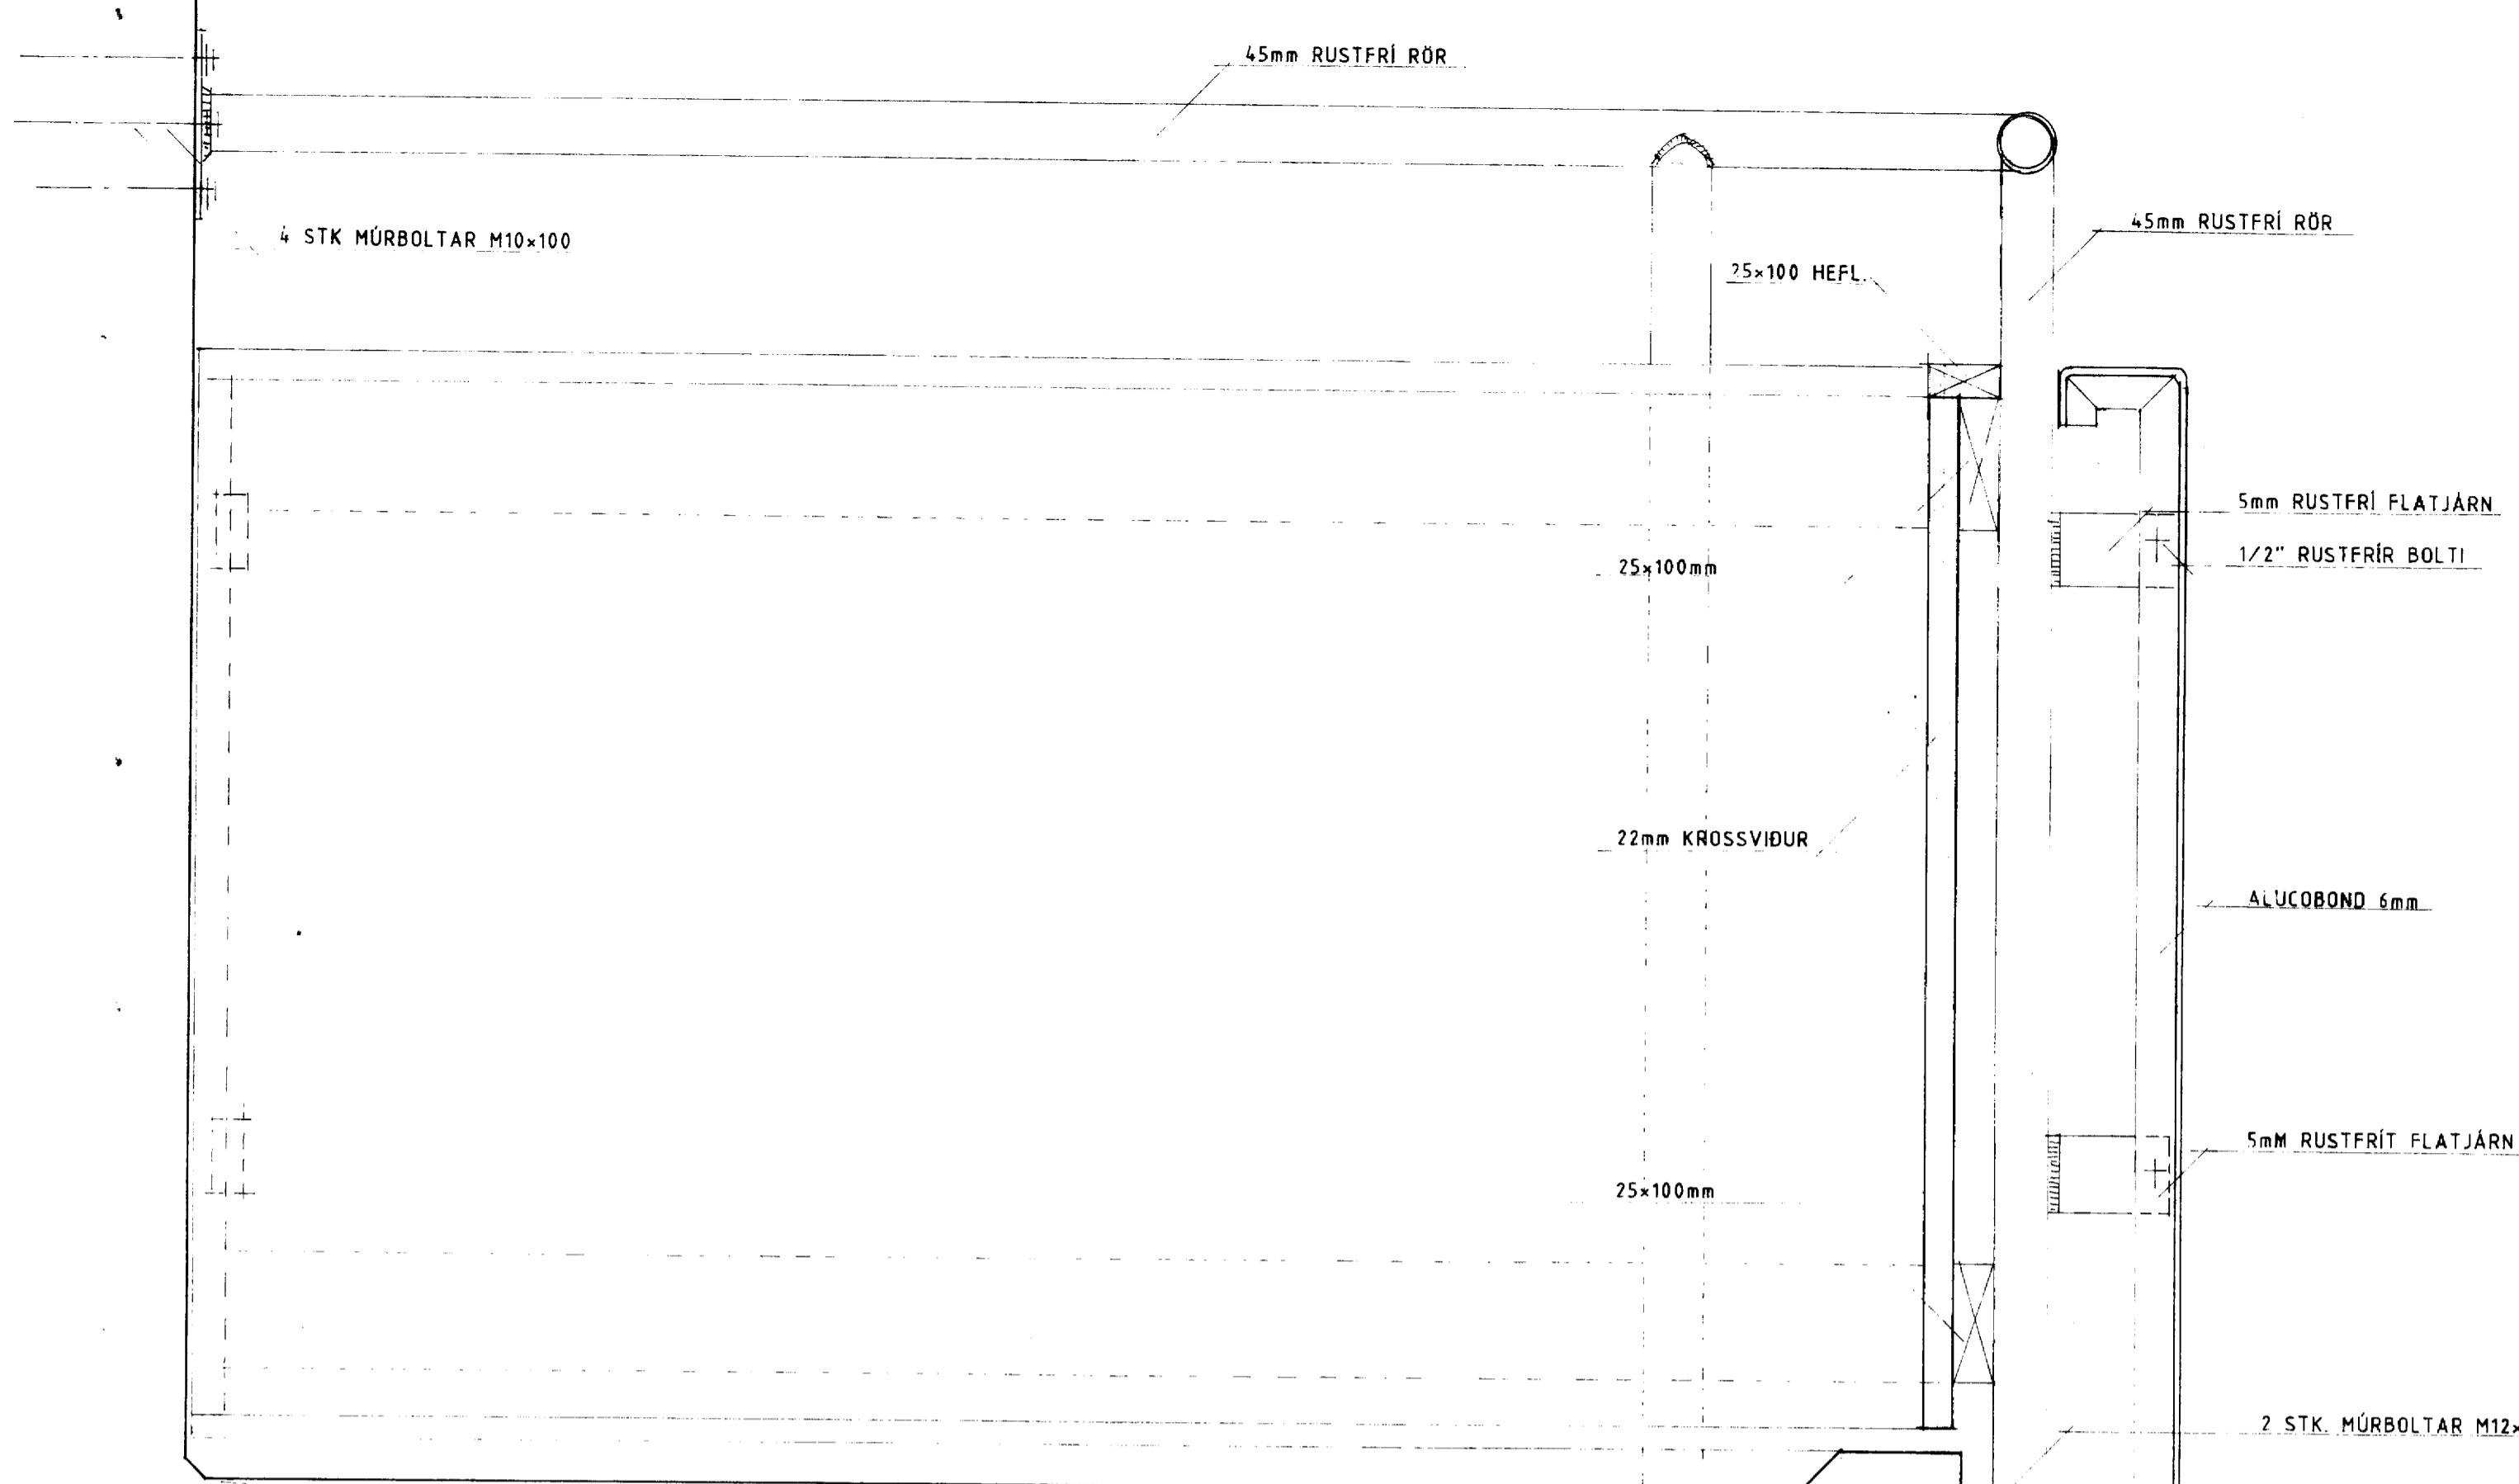


HALLI AÐ NIÐURFALLI

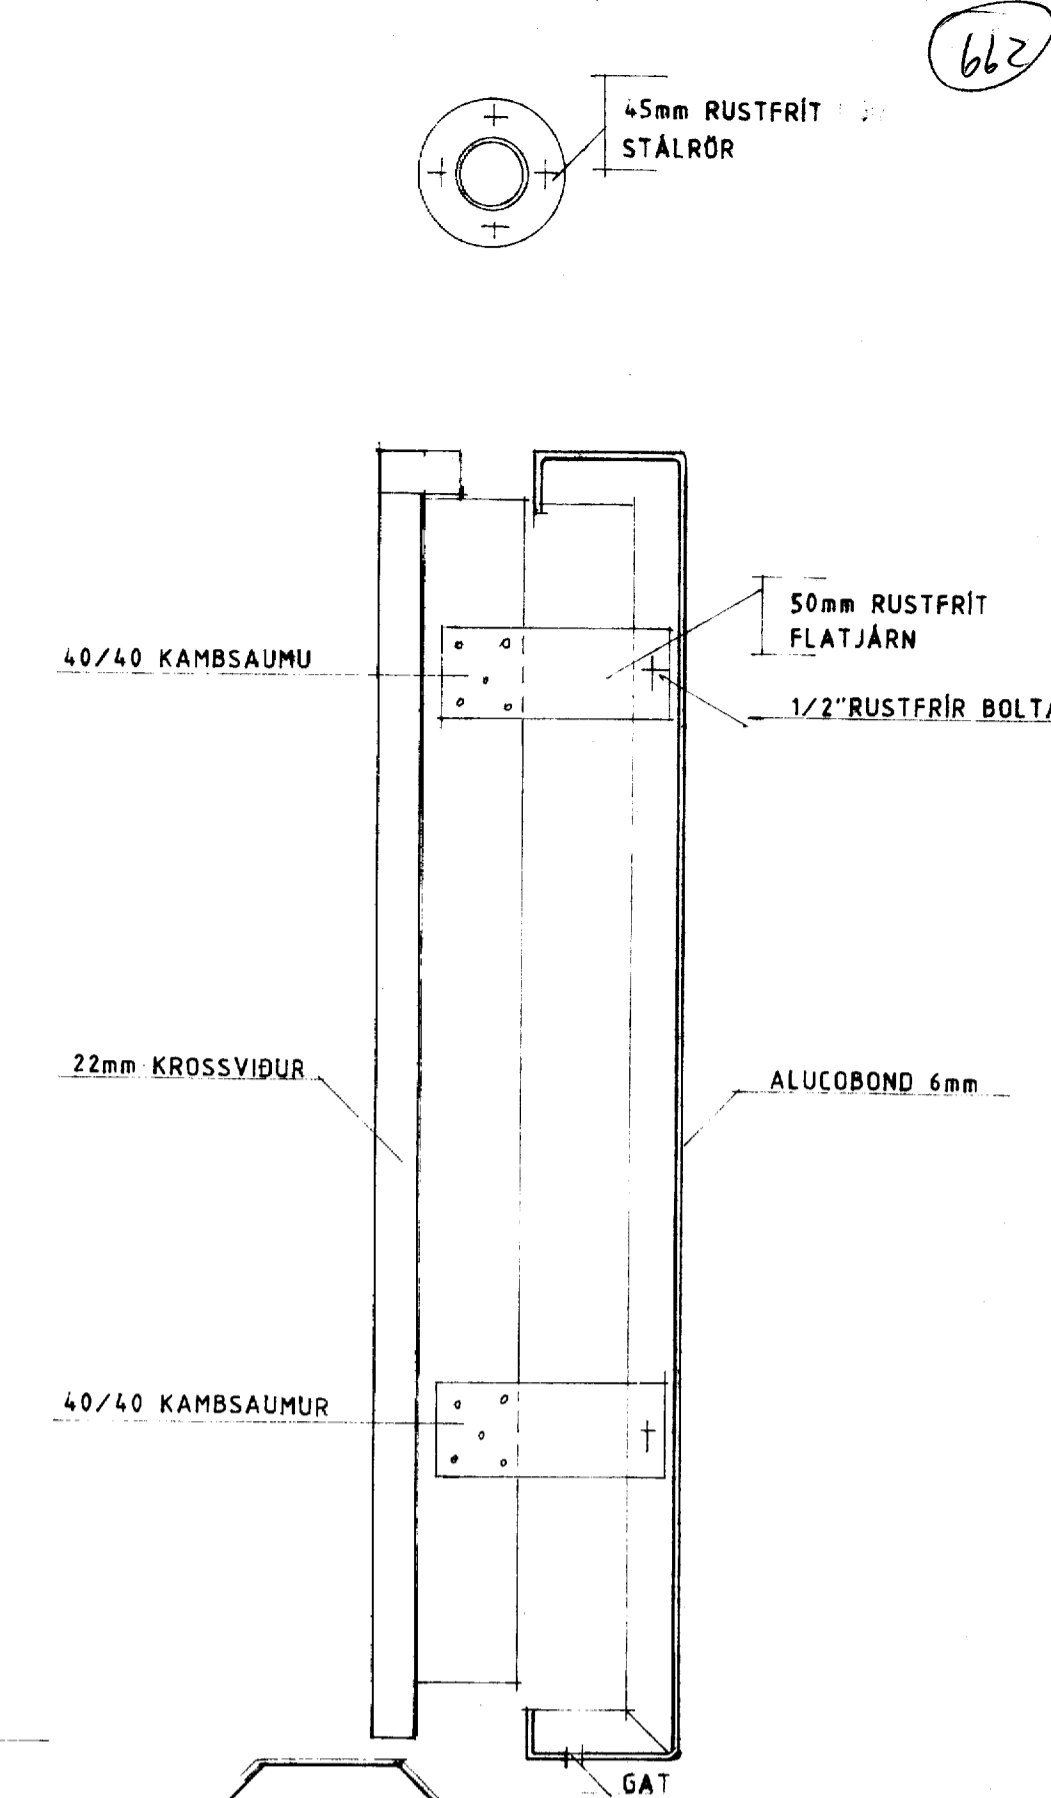

LANGSNID VID SVALIR/SKYGGNI M=1:5

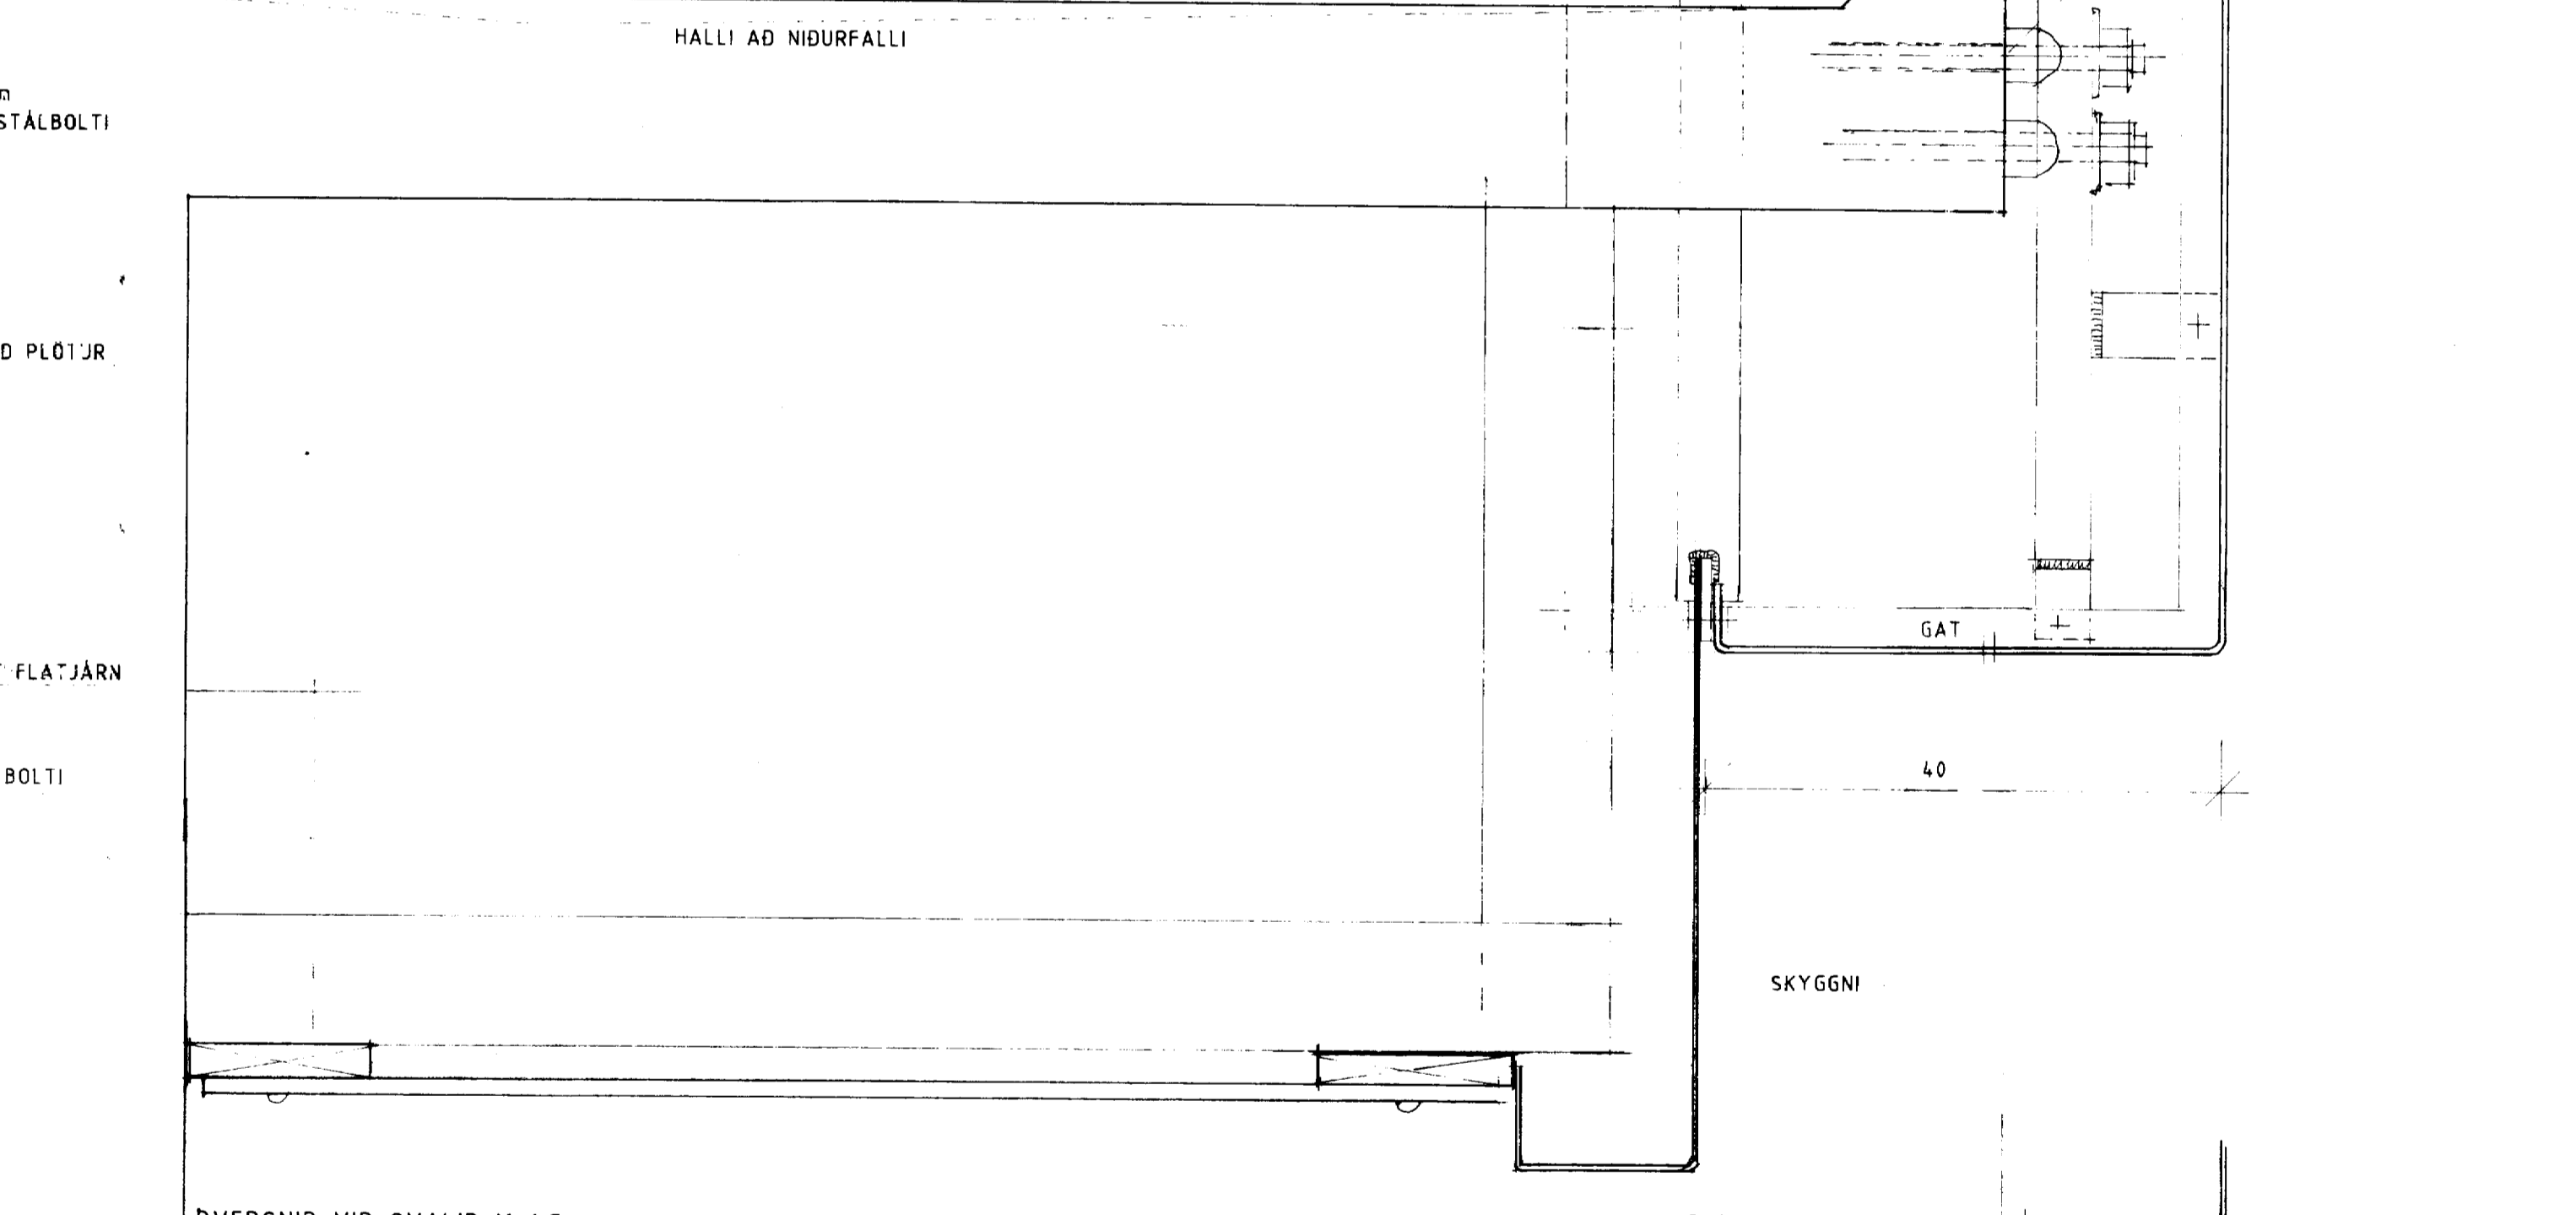

PVERSNID VID SVALIR M=1:5

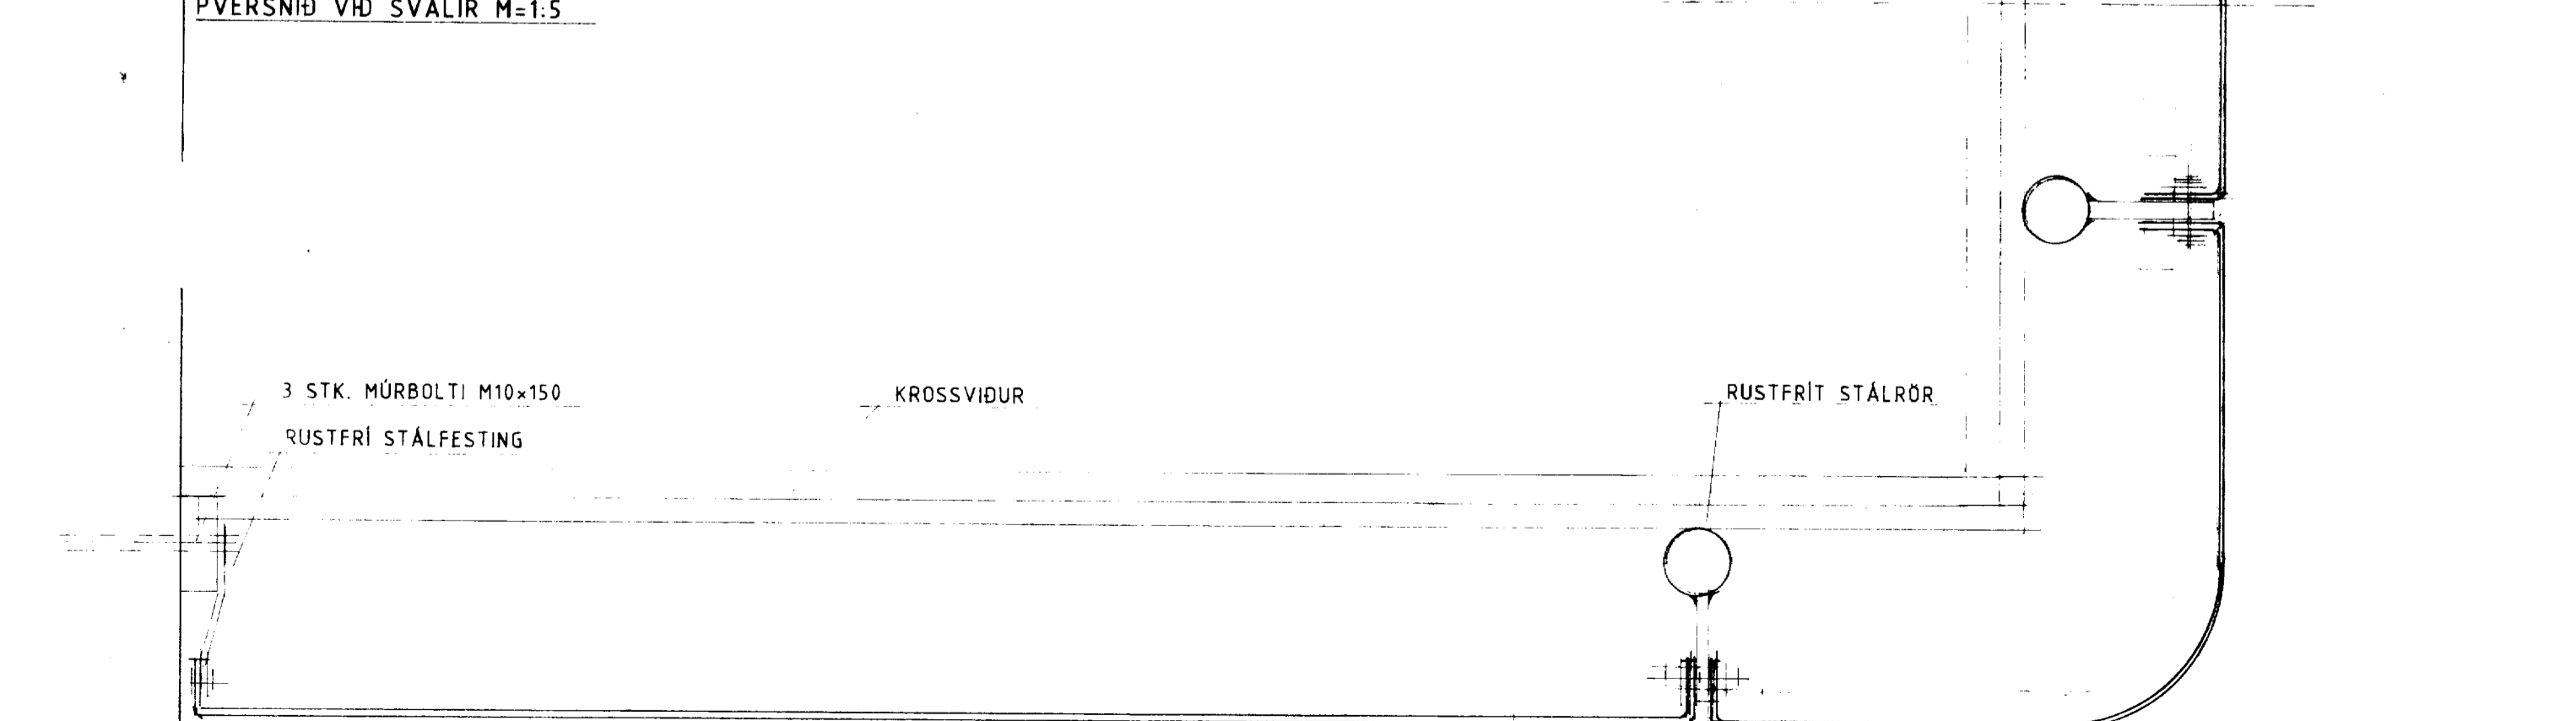

LÁRÉTT SNID VID HORN SVALA M=1:5

ATH. ÖLL MÁL TAKIST Á STADNUM AÐUR EN EFNI ER FRAMLEITT

breyting A	breyting C	verkheiti SPARISJÓÐUR VESTMANNAEYJA	PÁLL ZÓPHÓNÍASSON TEIKNISTOFA RÁÐGJAFVERKFRÆÐIÞJÓNUSTA F.R.V. KIRKJUVEGI 23 900 VESTMANNAEYJUM. SÍMI 98-12711, 12239 TELEFAX 98-73076	verk nr. 9112	dagr. JÚNÍ 91
breyting B	breyting D	verkefni VIÐBYGGING OG BREYTINGAR SKYGGNI OG SVALIR		teikn. nr. 7	breyting
málkv. 1:5	teikn. PZ	hannað PZ			