



8298


Figur 2 frá 15

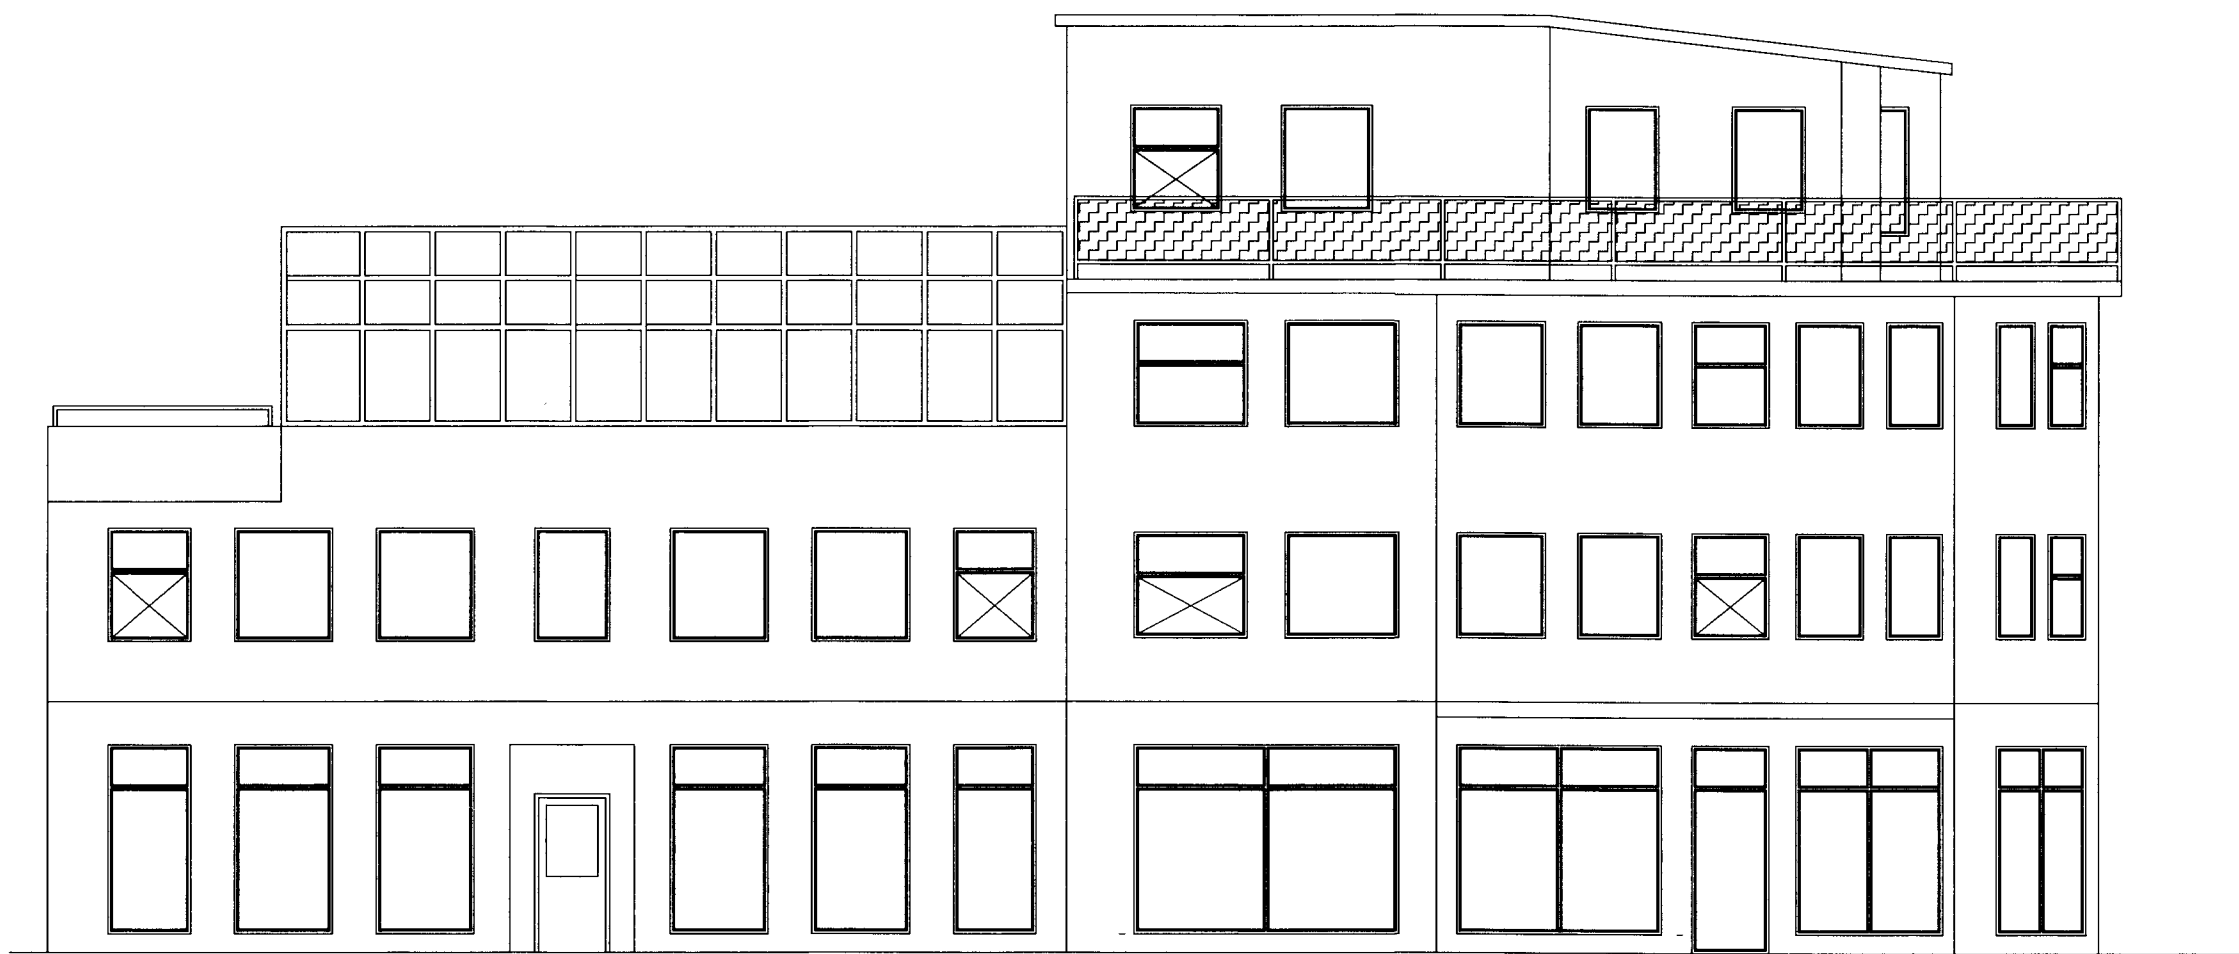

AUSTURHLIÐ M=1:100

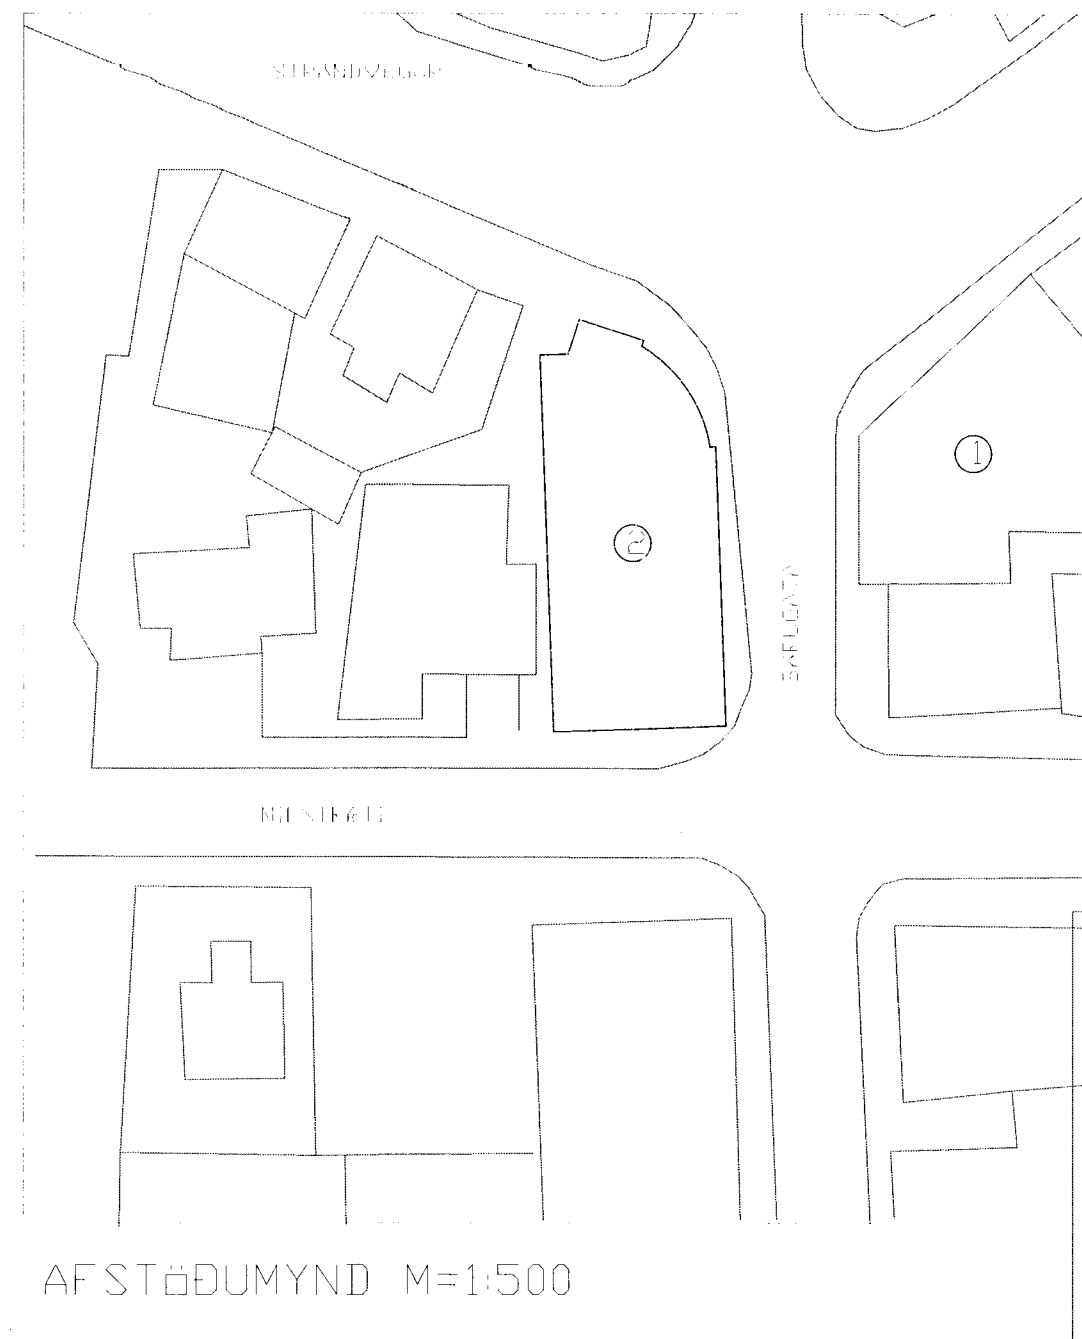

AFSTÆÐUMYND M=1:500

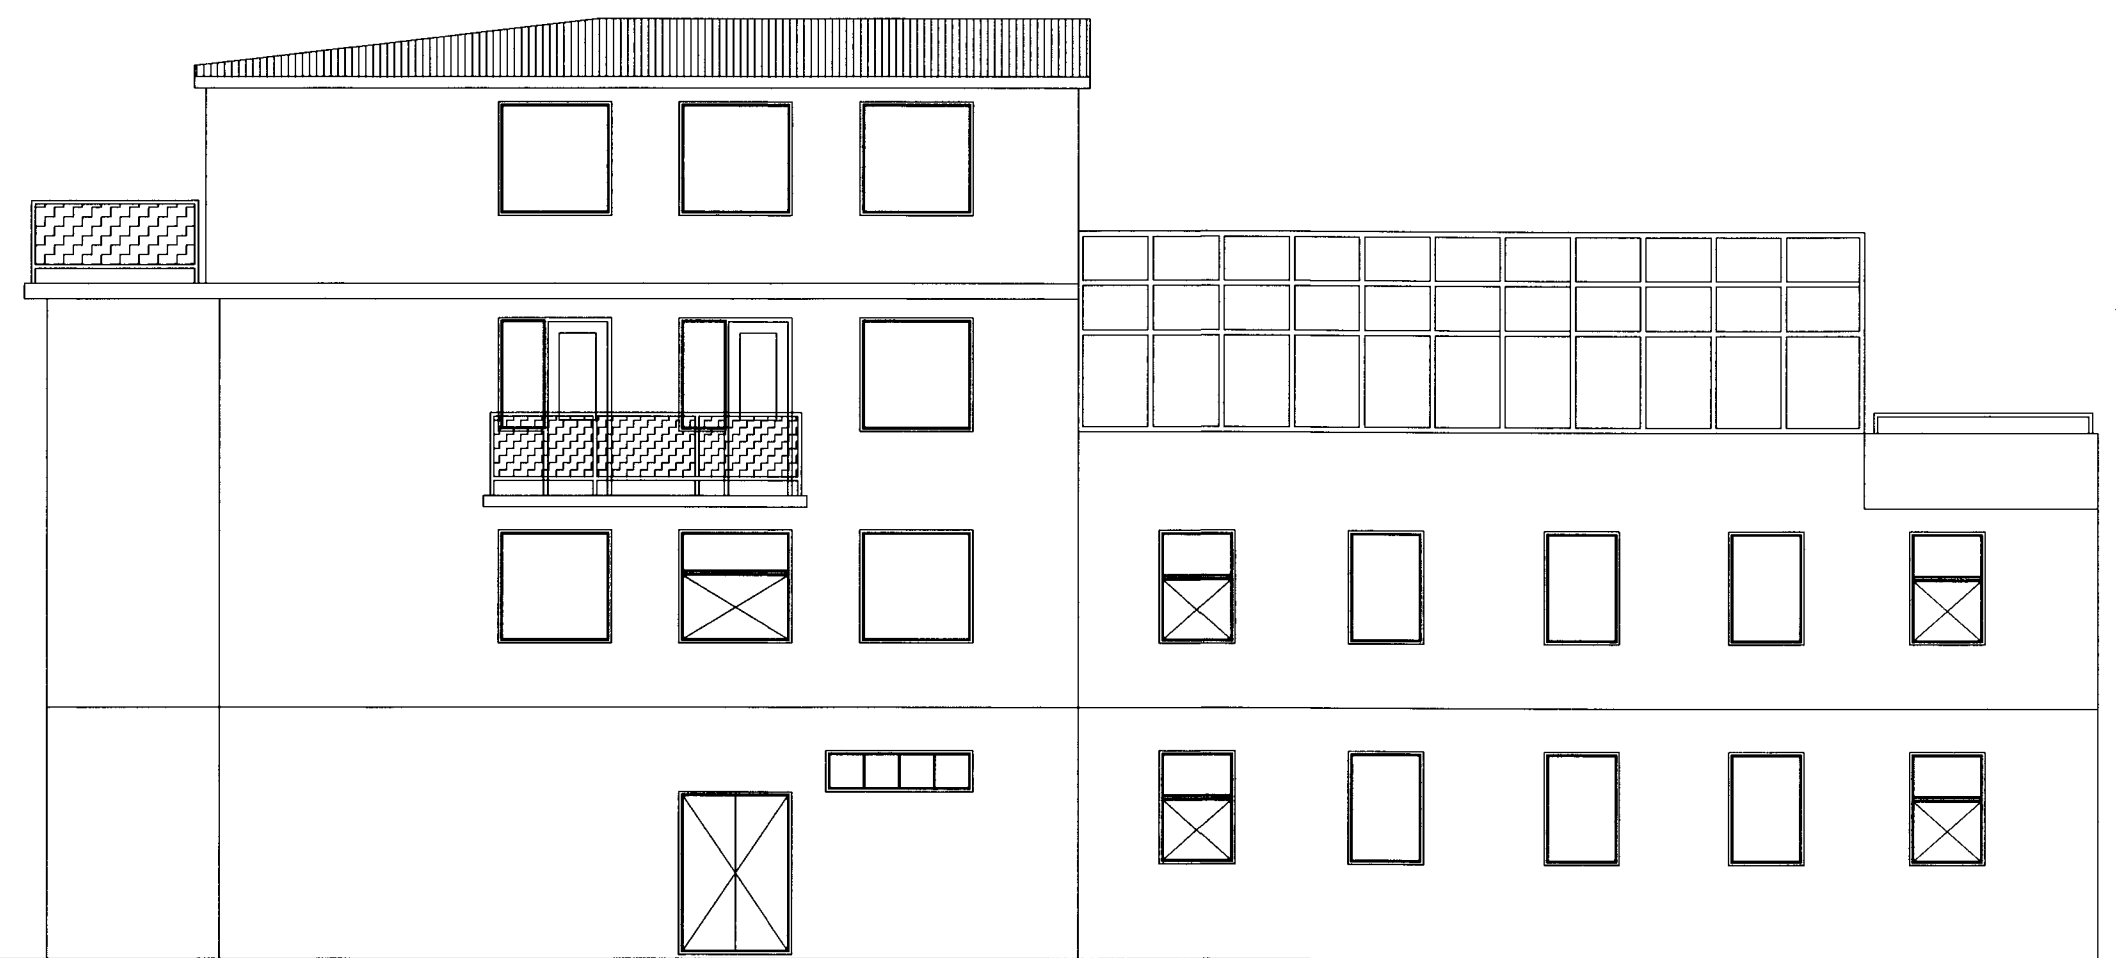


VESTURHLIÐ M=1:100

ÚTGÁFA	TEIKNAD	SAMÞYKKT	DAGS
BREYTINGAR			

ASK Arkitektar
Geirsgötu 9
101 Reykjavík
Sími 515 0300
Fax 515 0319
www.ask.is

Áritun aðalhönnuðar:
Valdimar Harðarson
valdimar@ask.is

Arktekt F.A.I. Kt. 050151-2559
valdimar@ask.is

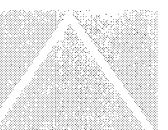

ASK
ARKITEKTAR

PENNINN - VESTMANNAEYJUM - BÁRUGÖTU 2

VERKEFNI
HEITI TEIKNINGAR
Grunnmynd
Útlit

VERK NR
10-04

NÚMÉR TEIKNINGAR
10-02

MKV I A2
1:100@A2
TEIKNAD
vh
DAGS
08.02.2010
ÚTGÁFA