




Figur 5-B7

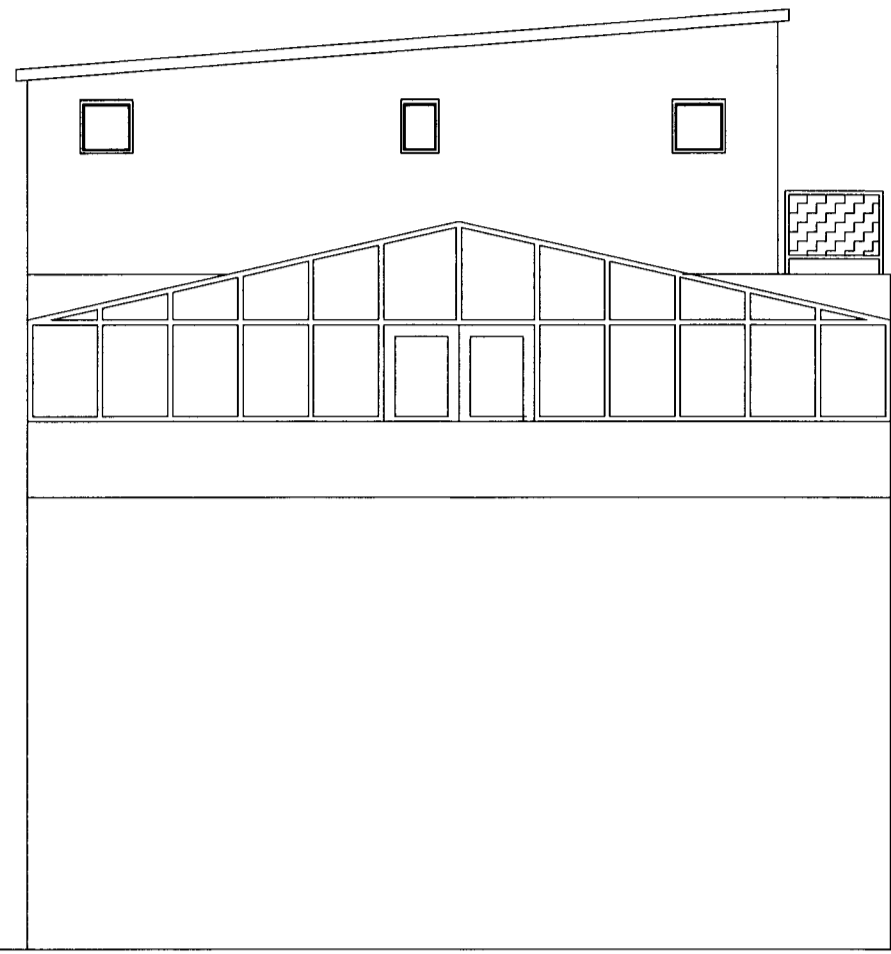



SUDURHLID M=1:100

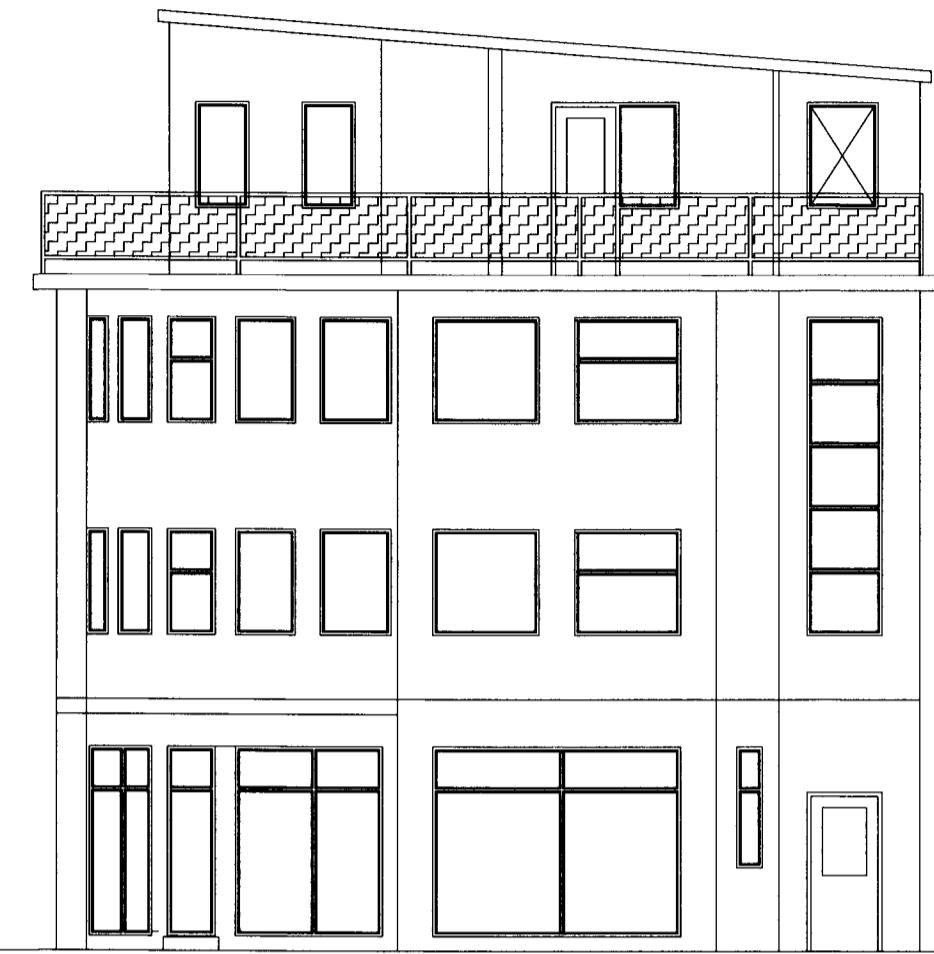

NORDURHLID M=1:100

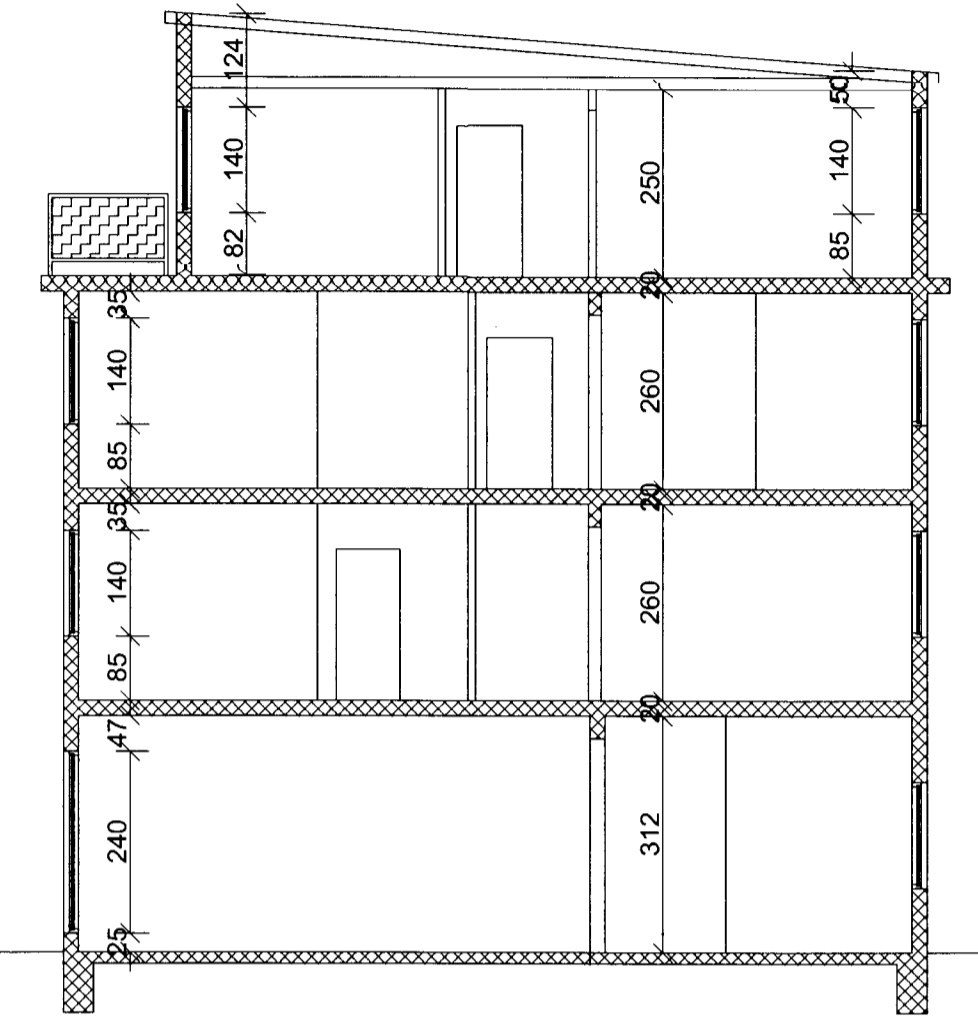

SNID A-A M=1:100

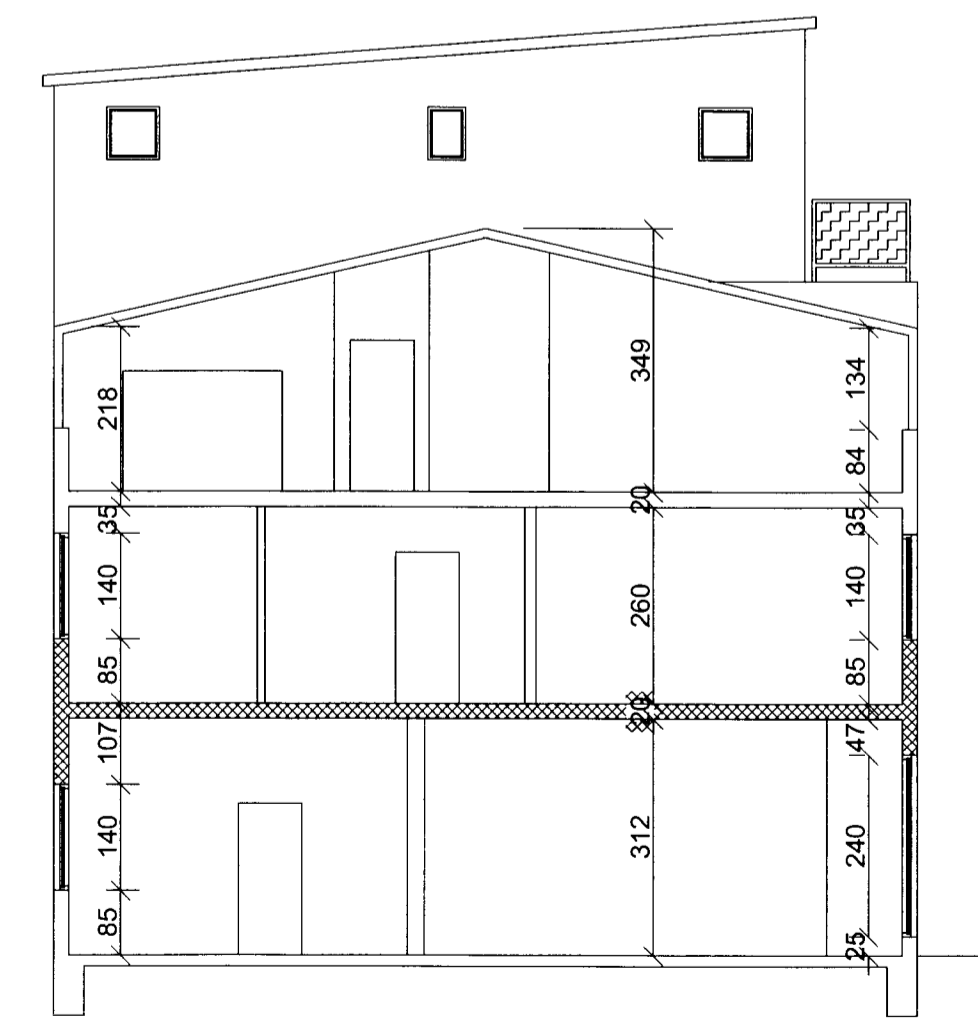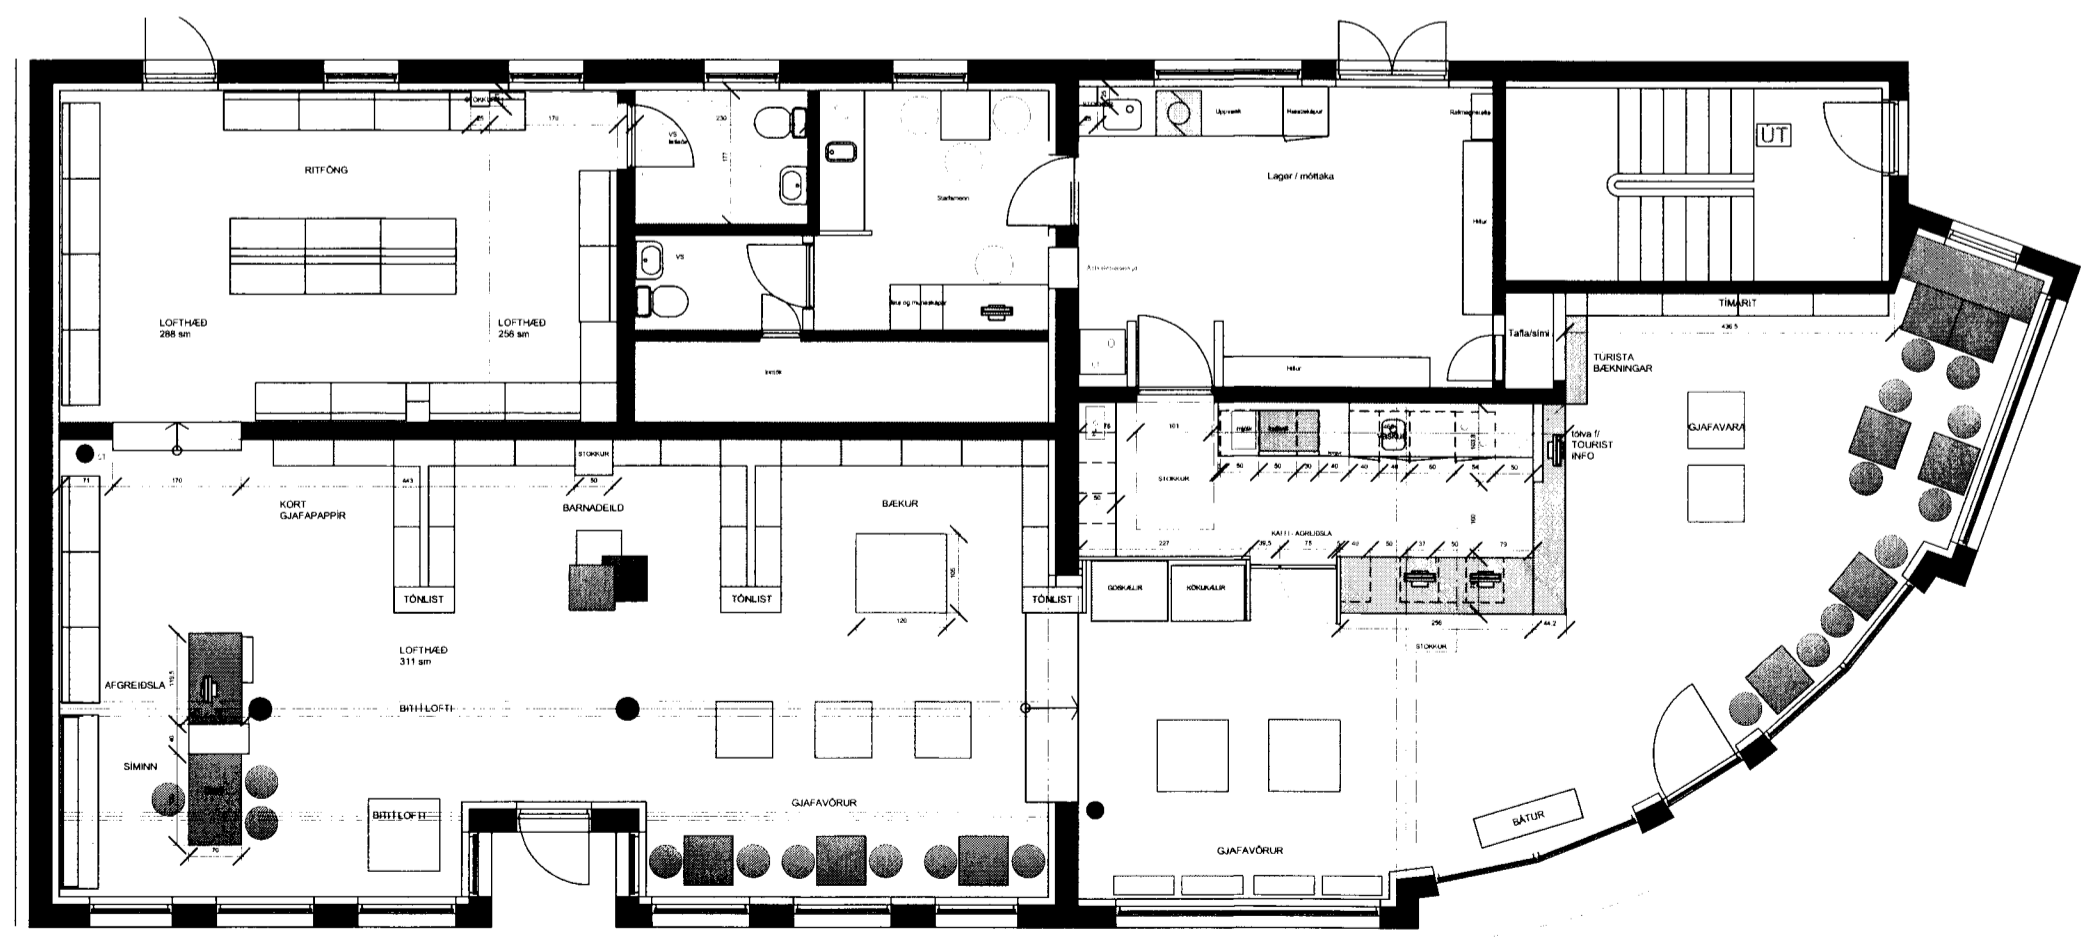

SNID B-B

UTGAFA Breytingar TEIKNAD SAMBYKKT DAGS

ASK Arkitektar
Geirsgötu 9
101 Reykjavik
Sími 515 0300
Fax 515 0319
www.ask.is

Artun aðalhönnuður
Valdimar Harðarson
Arkitekt F.A.Í. Kt. 050151-2559
valdimar@ask.is



PENNINN - VESTMANNAEYJUM - BÄRUGÖTU 2

VERKEFNI
HEITI TEIKNINGAR
Grunnmynd
Grunnmynd útlit og snið

VERK NR. 10-04
NUMER TEIKNINGAR 10-03

MKV. I A2
1:100@A2
TEIKNAD
vh
DAGS
08.02.2010
UTGAFA