



9d/1

Sigurdur Bj

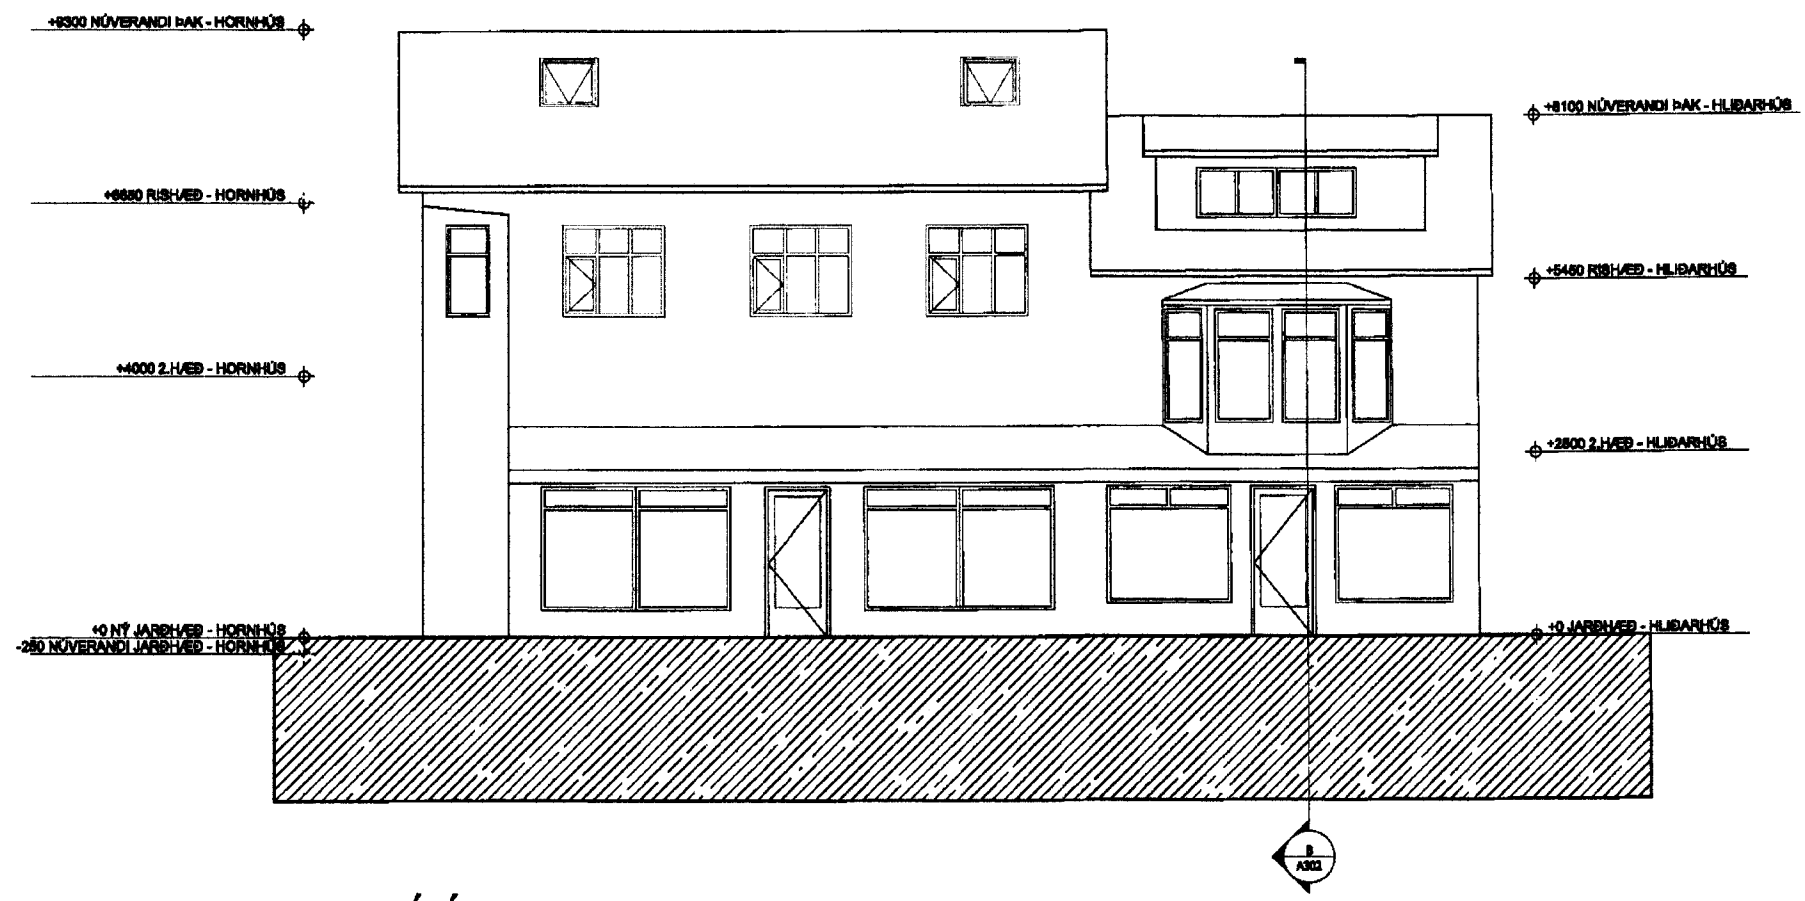

1 ÁSÝND VESTURHLÍÐ
Scale: 1:100 @ A3

SHIFT AS	ADD@SHIFTARCHITECTURE.INFO +1 888 627 4468 770 ST. MARKS AVE. BROOKLYN, NY, 11214, USA
(B) 2014.02.26	
ASKA GUESTHOUSE BÄRUGATA 11 VESTMANNÁEYJAR	
Dagur	AS
Mánuður	AS
Dagur	2013.12.01
Mánuður	1:100 @ A3
ÁSÝND VESTURHLÍÐAR  A-203.00	