


Sigurdur Bj

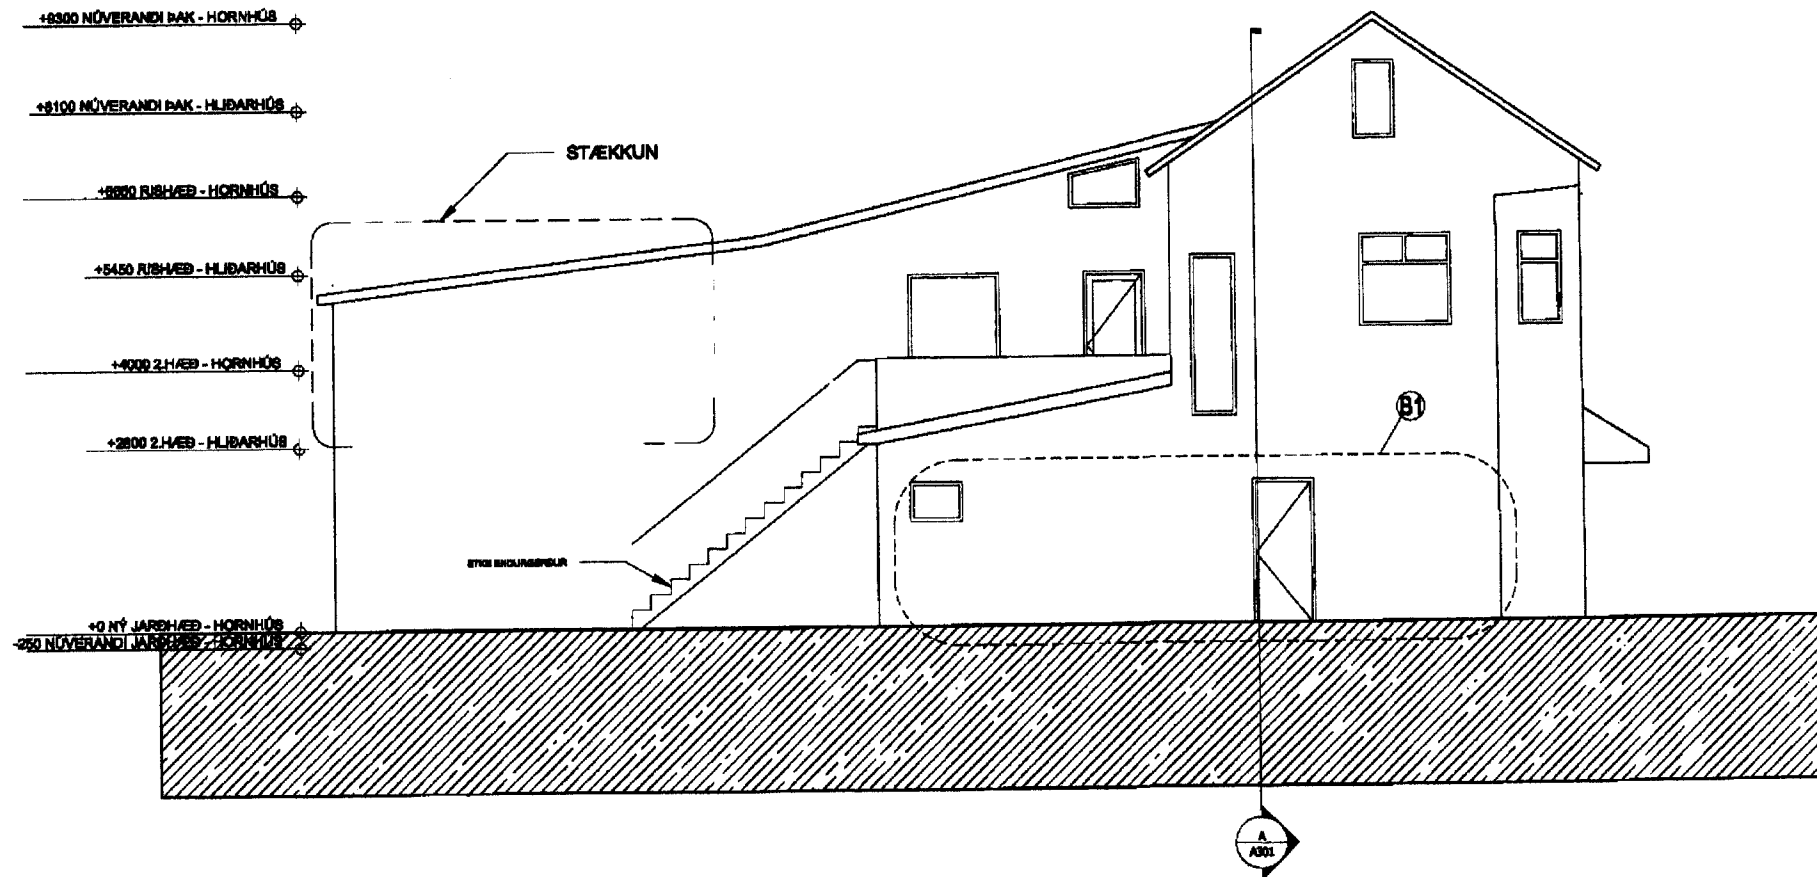

1 **ÁSÝND NORDUHLIÐ**
Scale: 1:100 @ A3

ÝTIDYR BREYTTAR
STEYPT ÞREP FJARLÆGD
GLUGGASETNING BREYTT

SHIFT AS		AD@SHIFTARCHITECTURE.INFO +1 946 827 4488
B1	2014.02.26	
ASKA GUESTHOUSE BÁRUGATA 11 VESTMANNAEYJAR		
AS	AS	
2013.12.01	1:100 @ A3	
ÁSÝND NORDURHLIÐAR <i>[Signature]</i> A-204.00		