


9d7

*Sigurdur S. Björnsson*

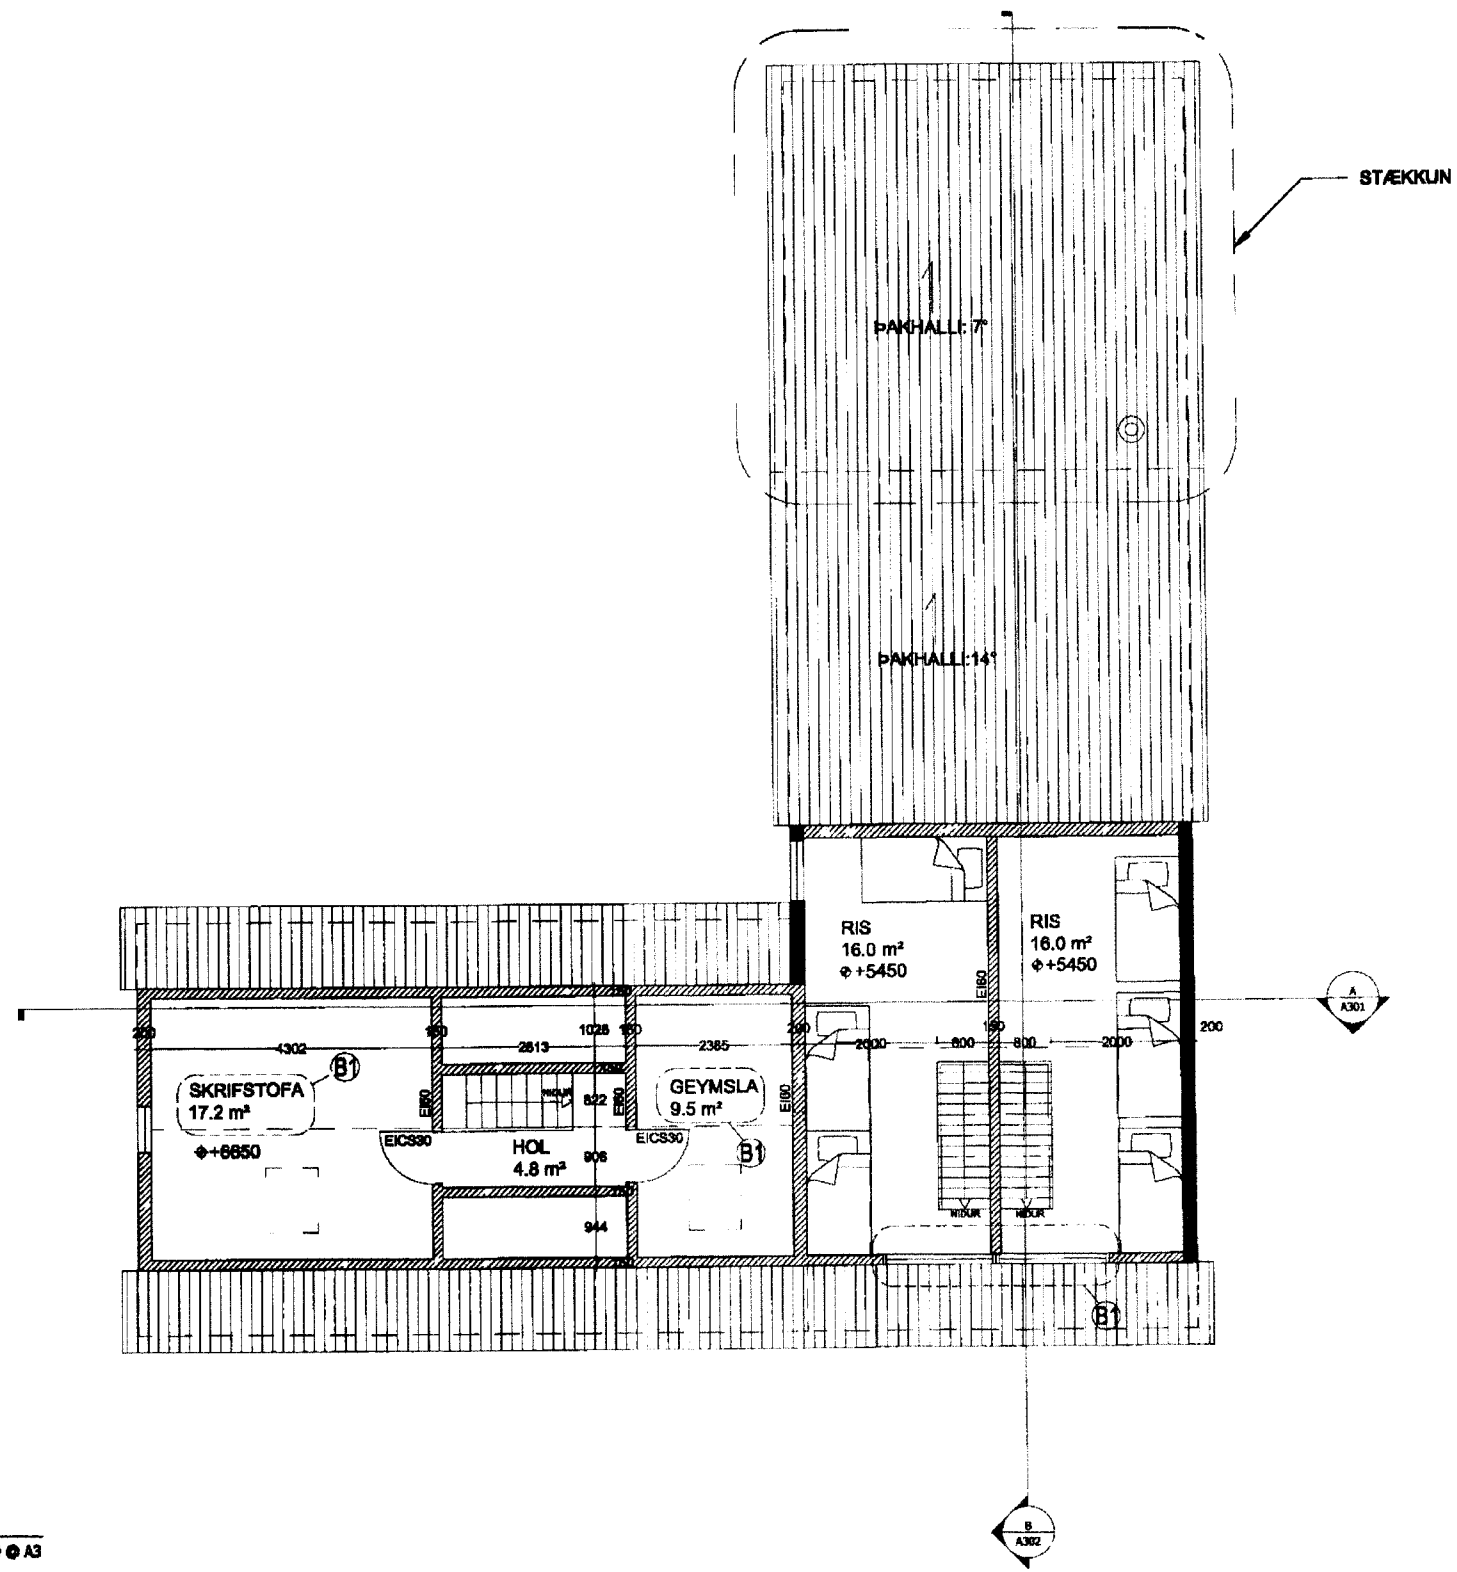

1 RISHÆÐ  
Scale: 1:100 @ A3

NOTKUN BREYTT  
NEYÐUARÚTGÖNGULEIÐ  
BREYTT

<b>SHIFT AS</b>	
ADD@SHIFTARCHITECTURE.INFO +1 516 527 4468 770 ST. MARKS AVE. BROOKLYN, NY, 11216, USA	
	(B) 2014.02.28
ASKA GUESTHOUSE BÄRUGATA 11 VESTMANNNAEYJAR	
	AS AS 2013.12.01 1:100 @ A3
GRUNNMYND RISHÆÐ <i>[Signature]</i> A-301.00	