


1068

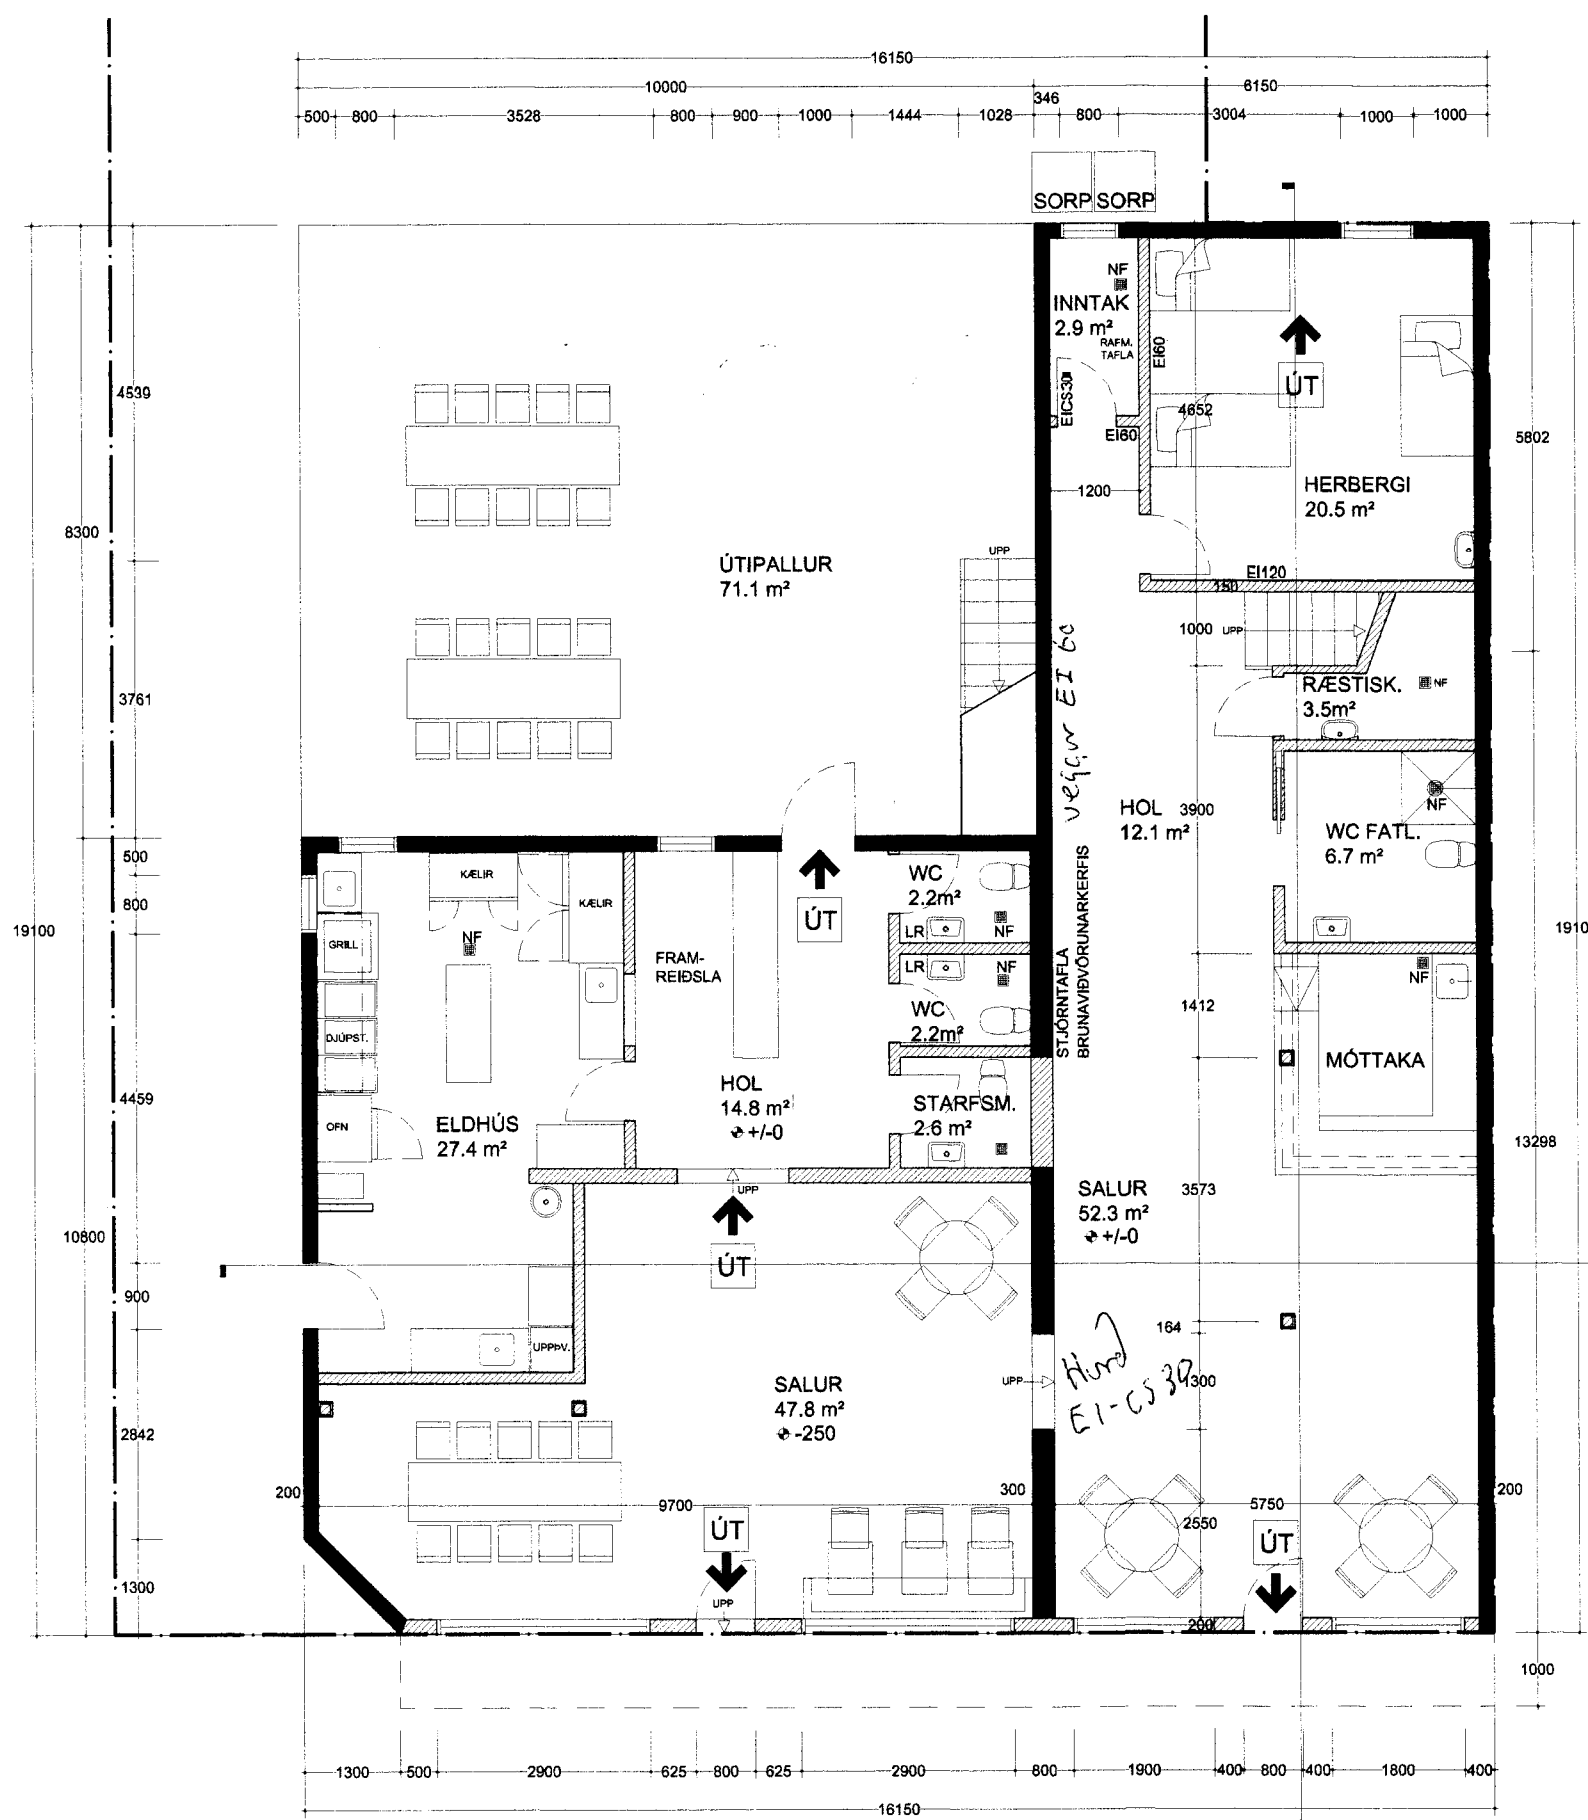

Signil á BT

VEITINGARHÚSI BÆTT VIÐ
FRÁ SÍÐUSTU
BYGGINGARNEFNDAR
UPPDÆTTI

SHIFT AS	
<small>ADD@SHIFTARCHITECTURE.INFO +1 646 427 489</small>	
<small>770 ST. MARKS AVE. BROOKLYN, NY, 11216, USA</small>	
B1	2014.02.26
B2	2014.04.26
Project:	
ASKA GUESTHOUSE BÁRUGATA 11 VESTMANNÆYJAR	
Drawn By:	AS
Reviewed By:	AS
Date:	2013.12.01
Scale:	1:100 @ A3
Drawing Title:	GRUNNMYND JARÐHÆÐ
A-101.00	

1 JARÐHÆÐ
Scale: 1:100 @ A3

