




SNID - A 1:20

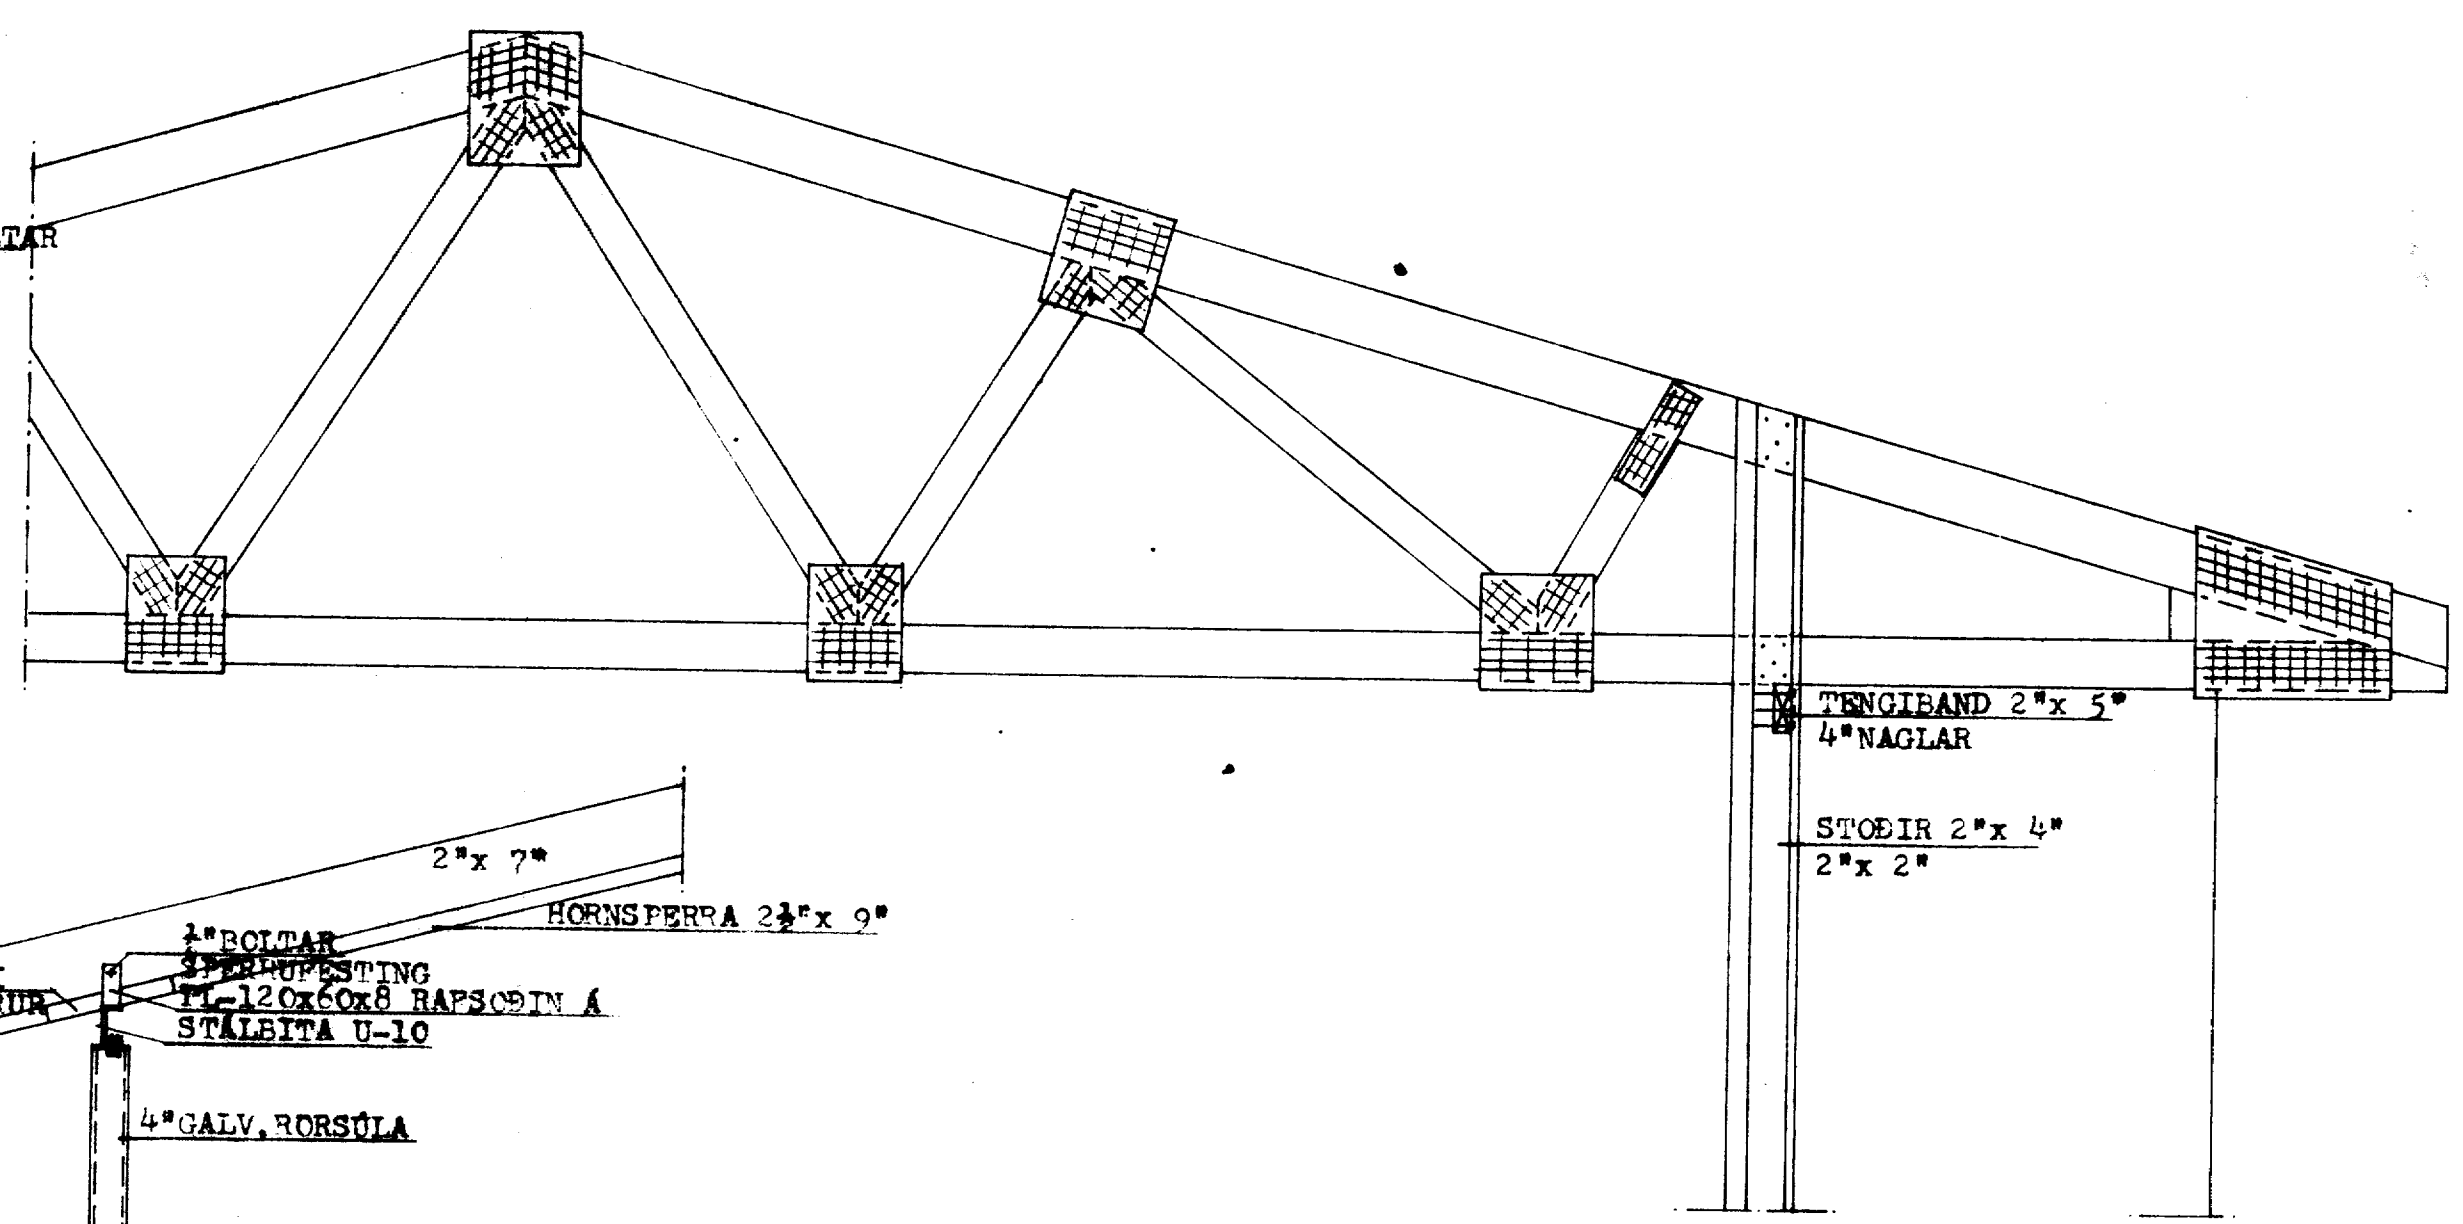

SNID - B 1:20

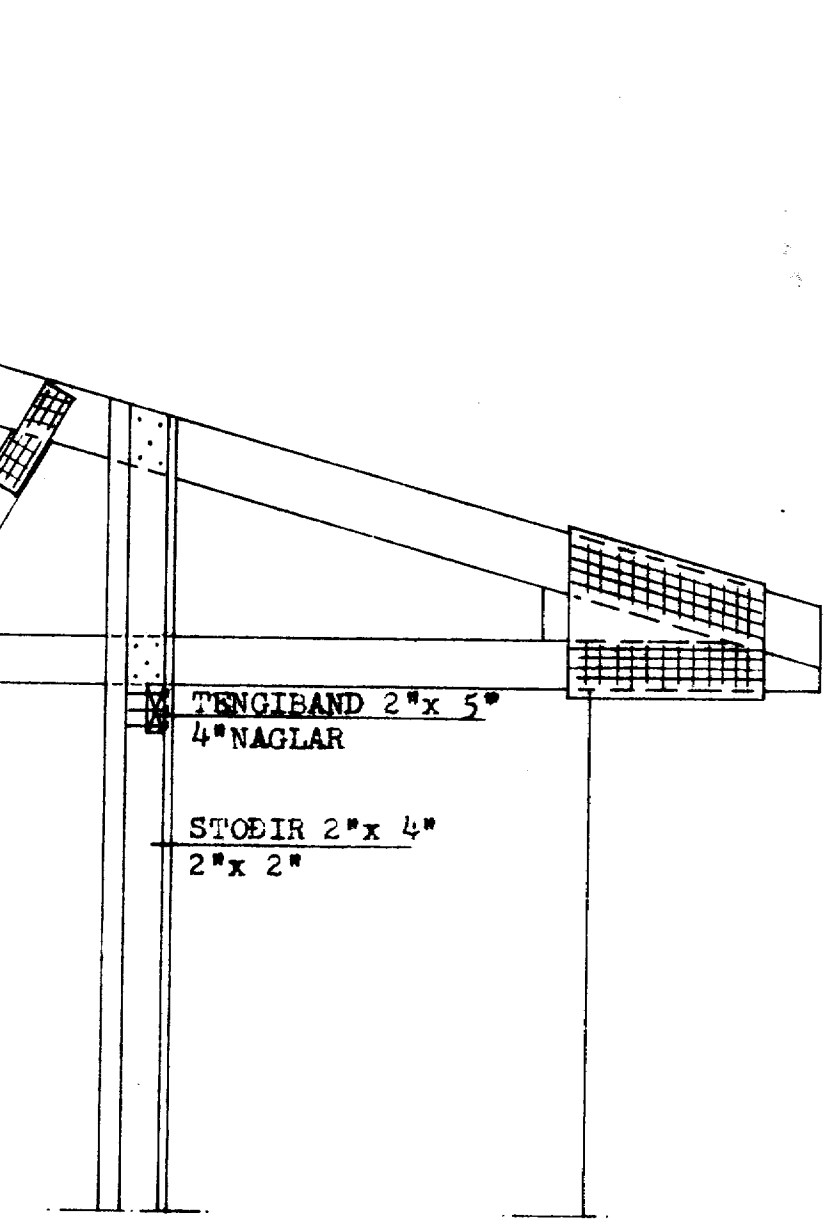

SNID - C 1:20  
SJA SÉRTEIÐN. AF KRAFTPERRUM  
FRÁ HÚSASM. SIG. GÍÐMUNDSS. SELFOSSI

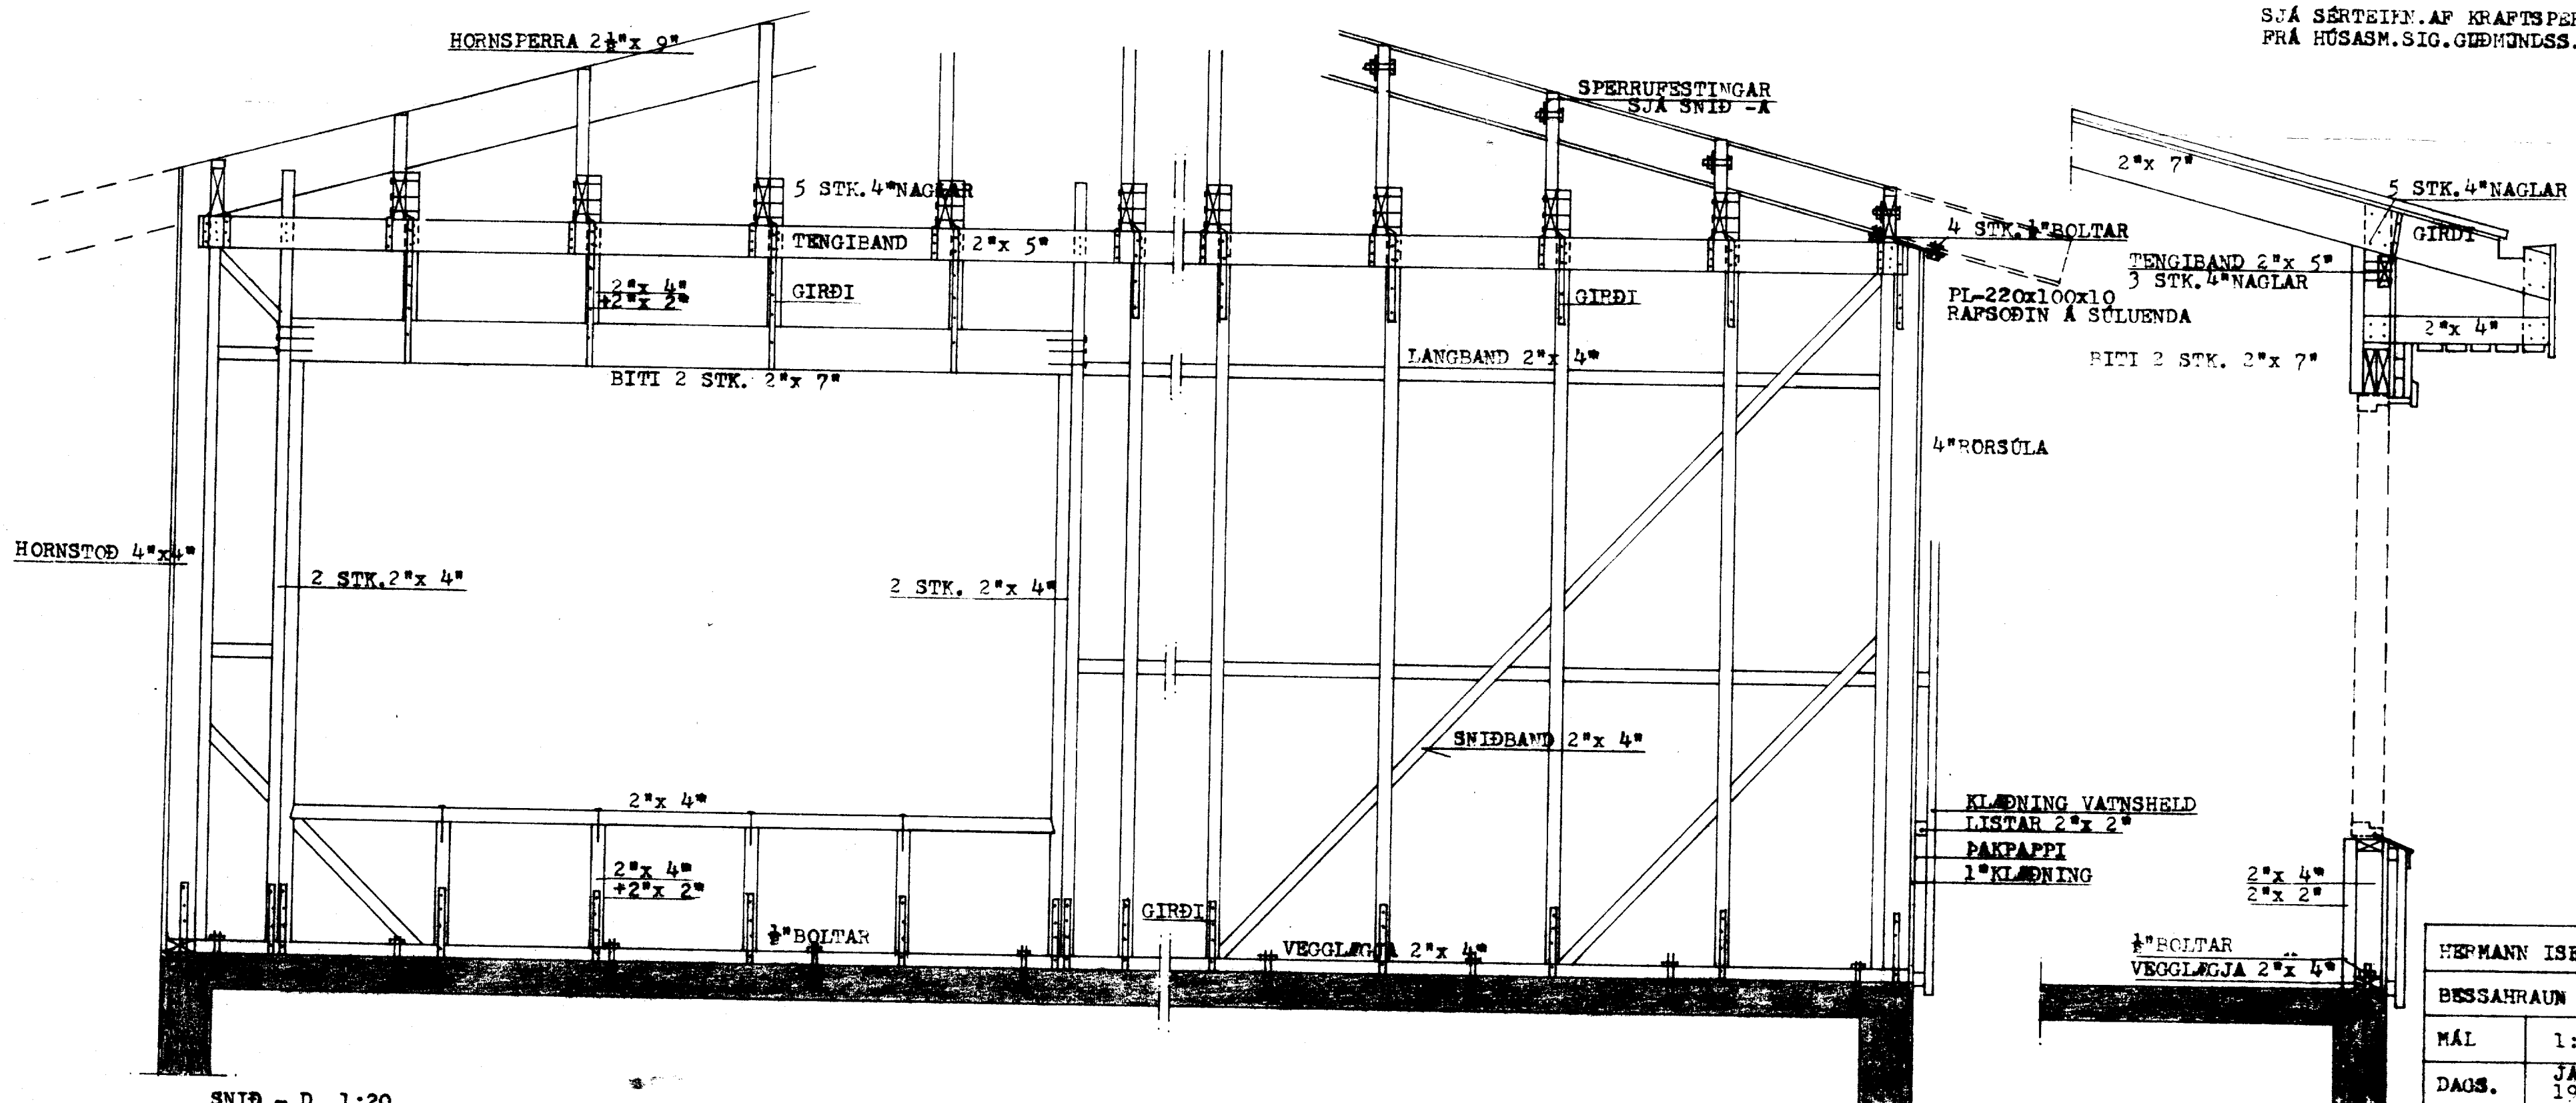

SNID - D 1:20

HEPMANN ISEBARN		MRFI
BESSAHRÁUN NR. 8, VESTMANNAEYJUM		
MÁL	1:20	ÞAKBITAR, SNID
DAGS.	JAN. 1979	