



19 MAR 1997


BYGGINGARFULLTRUANNI VESTMANNNAEYJUM

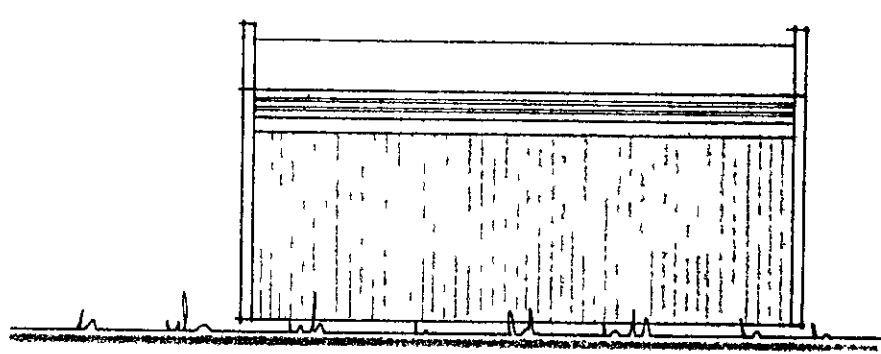



hlíó vestur

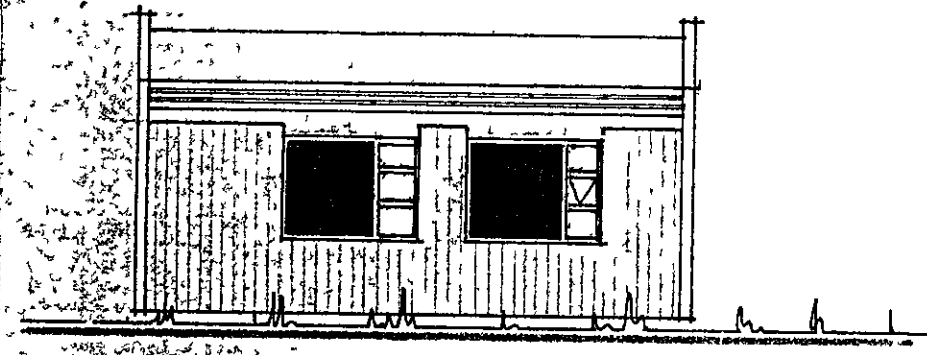



hlíó austur

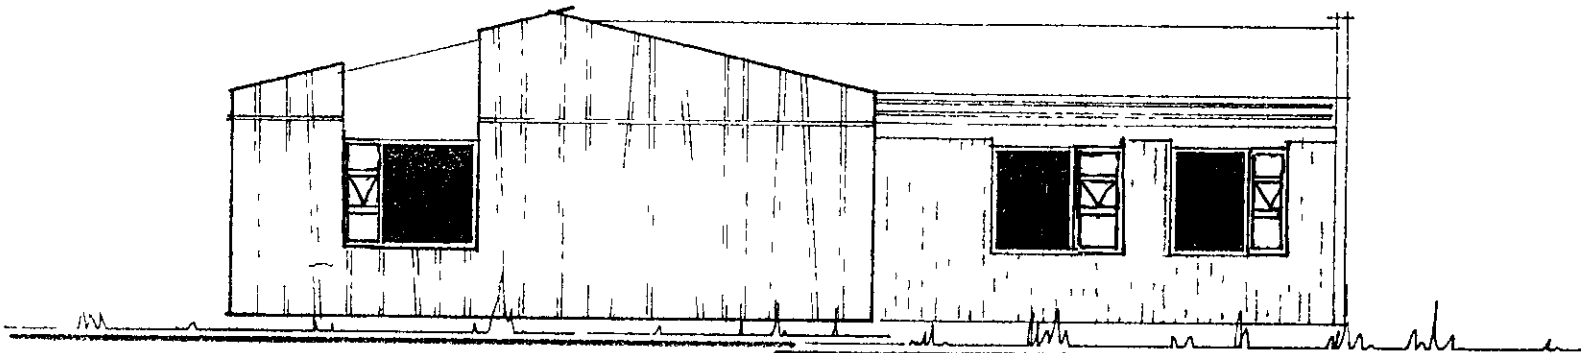


gafi vestur

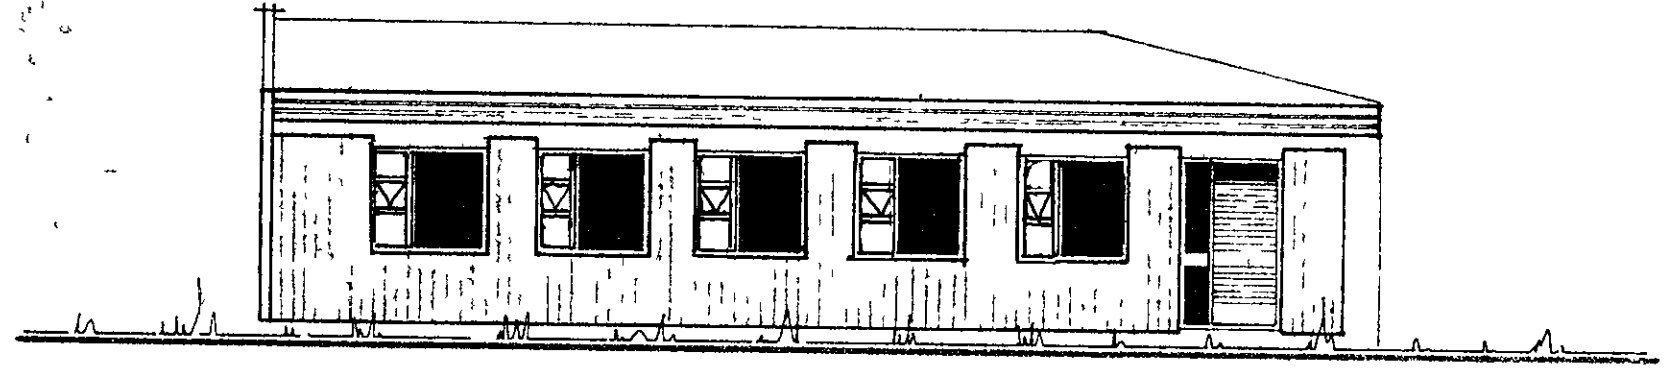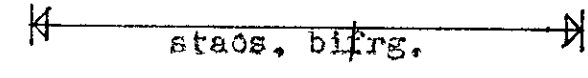


hlíó austur

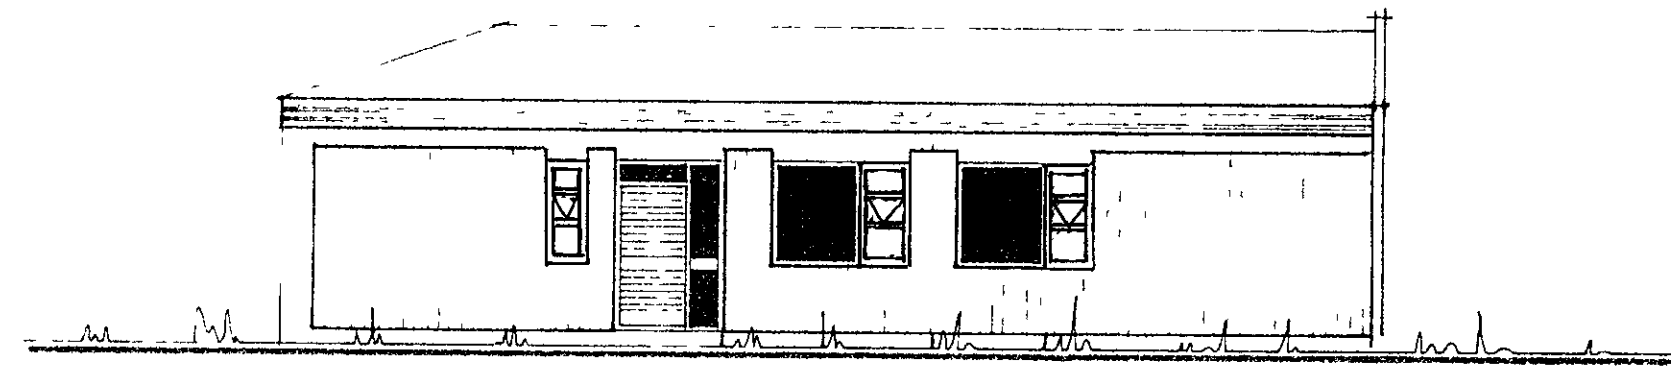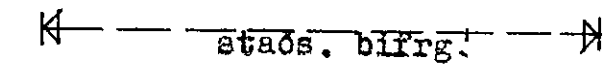


hlíó norður

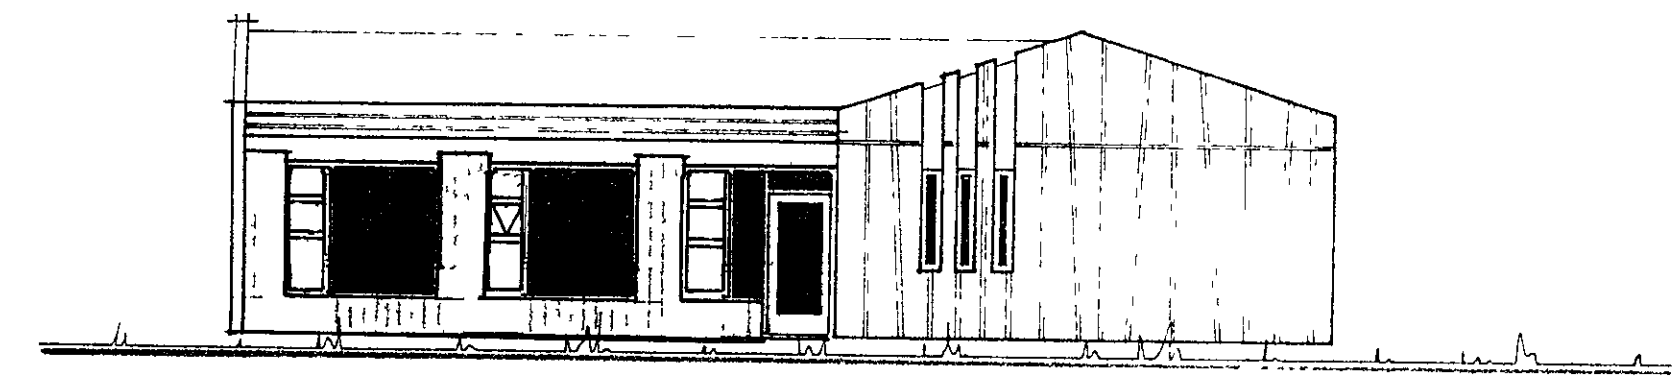


gafi suður

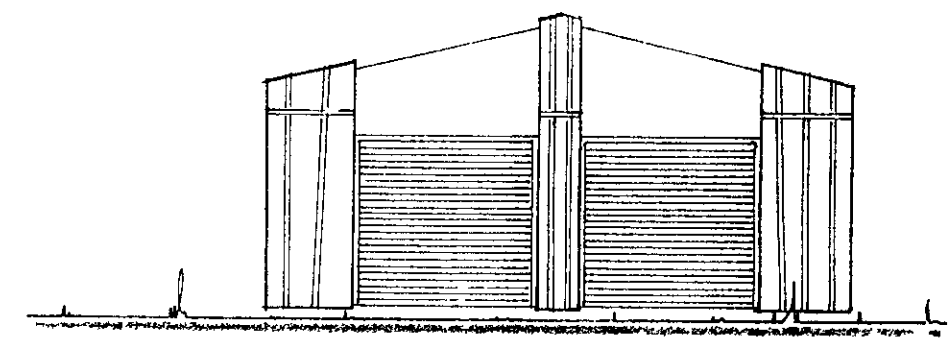

gafi norður

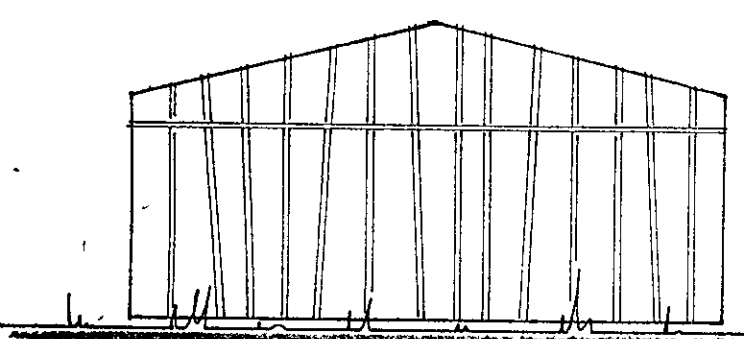

gafi suður

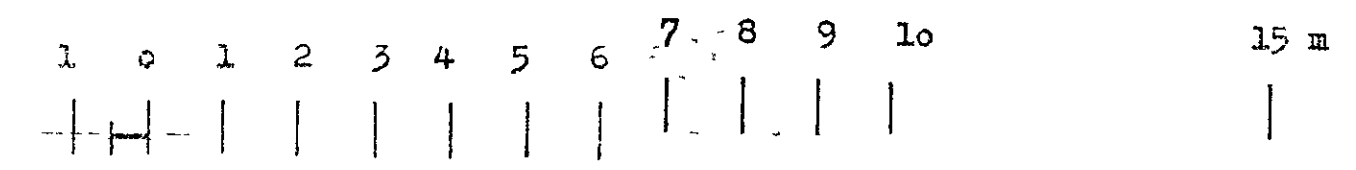

Kvarði 1 : 100

skýringar.: sjá teikn. nr. A - 2.

breytt gluggum 17397 SETTIR GLUGGAPÓSTAR.  
atle = breytt gluggum, gafi suður 28.11.77

KVARDI Teiknstofa Skúlatúni 6, 3 h. Reykjavík Símar (91) 25491 og (91) 14185

VERKINI	KVARDI 1 : 100	VERK NR 3177
bessabraun 16 vestmeyjum.	DAGS okt '77	LYPANR I - 18
útlitsmyndir.	TEIKN þ.a.	TEIKN NR A - 1
	TEIKN þ.a.	