

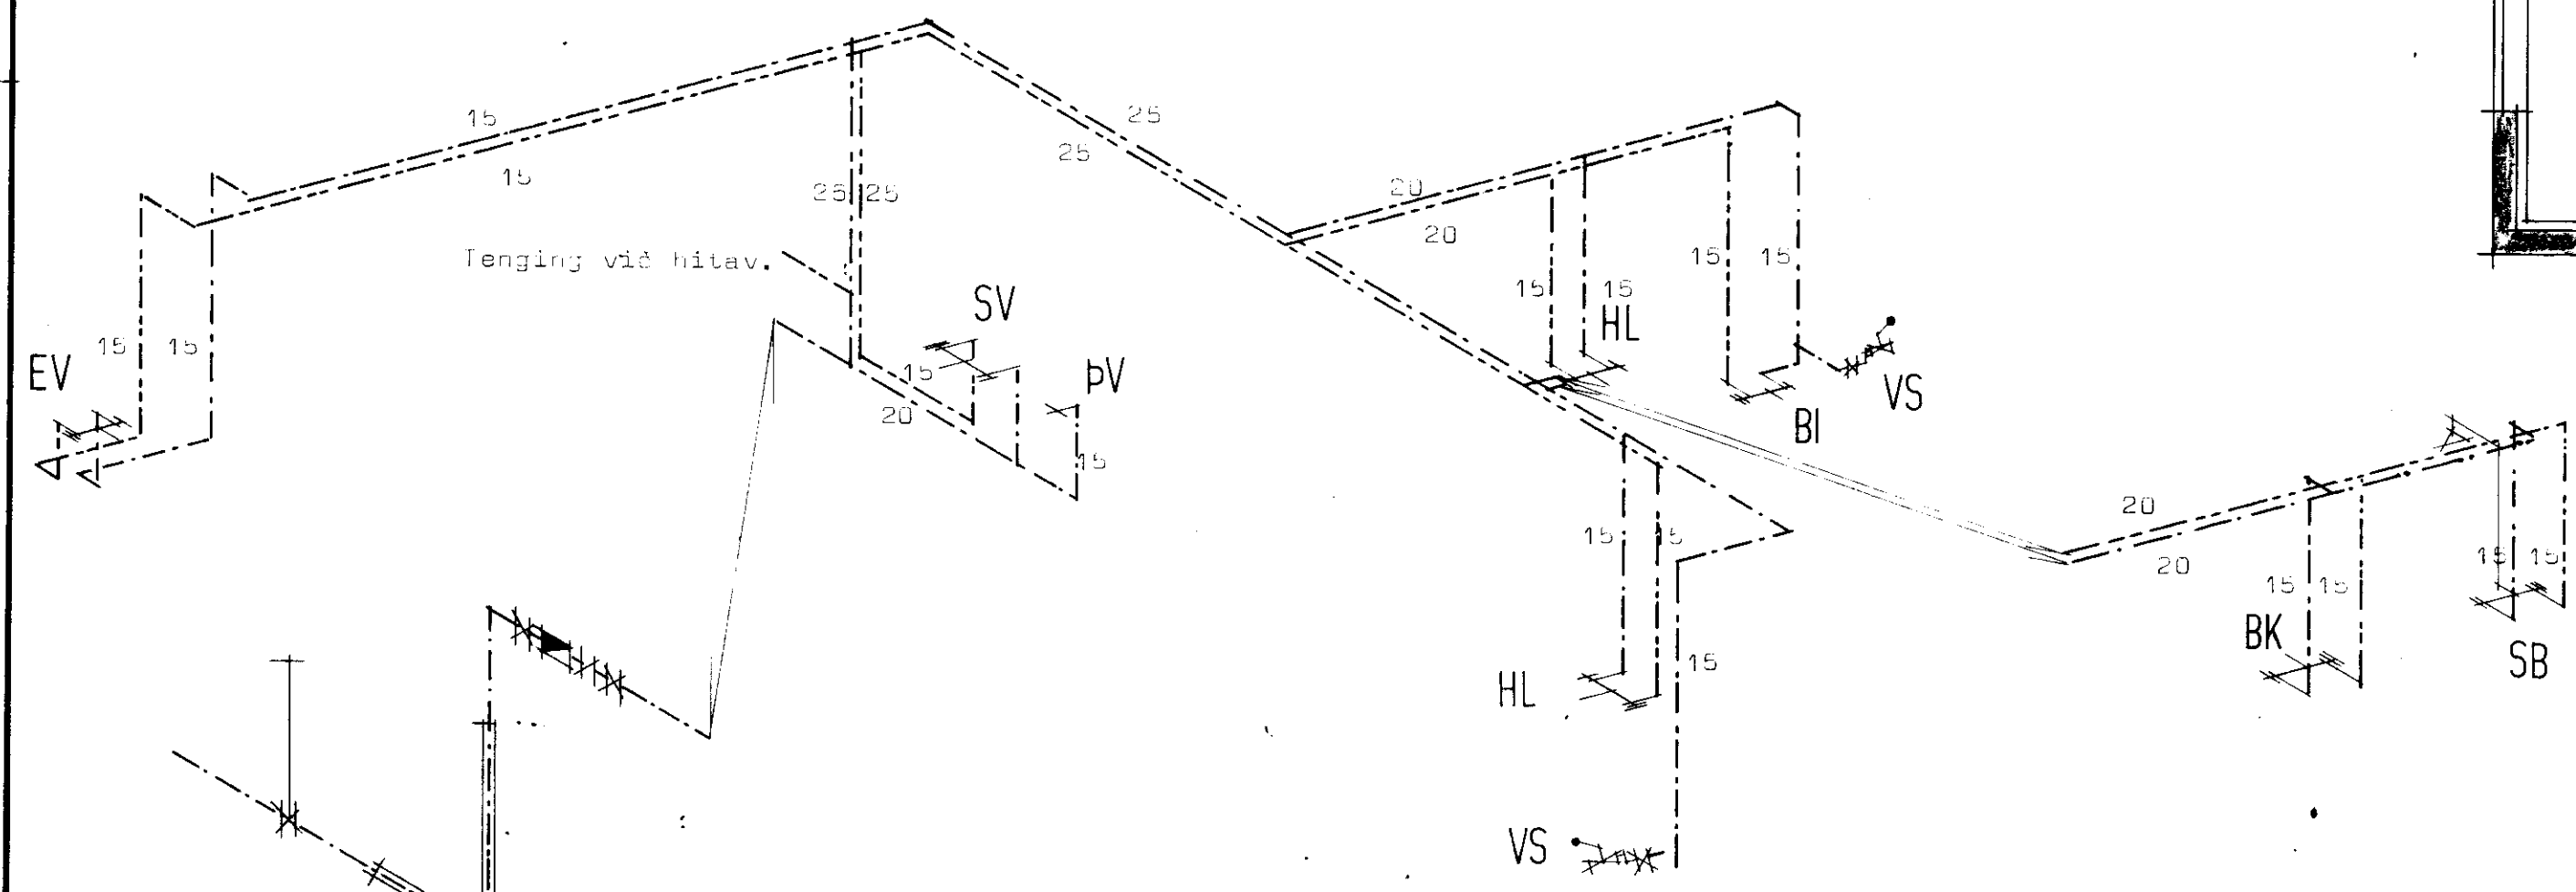
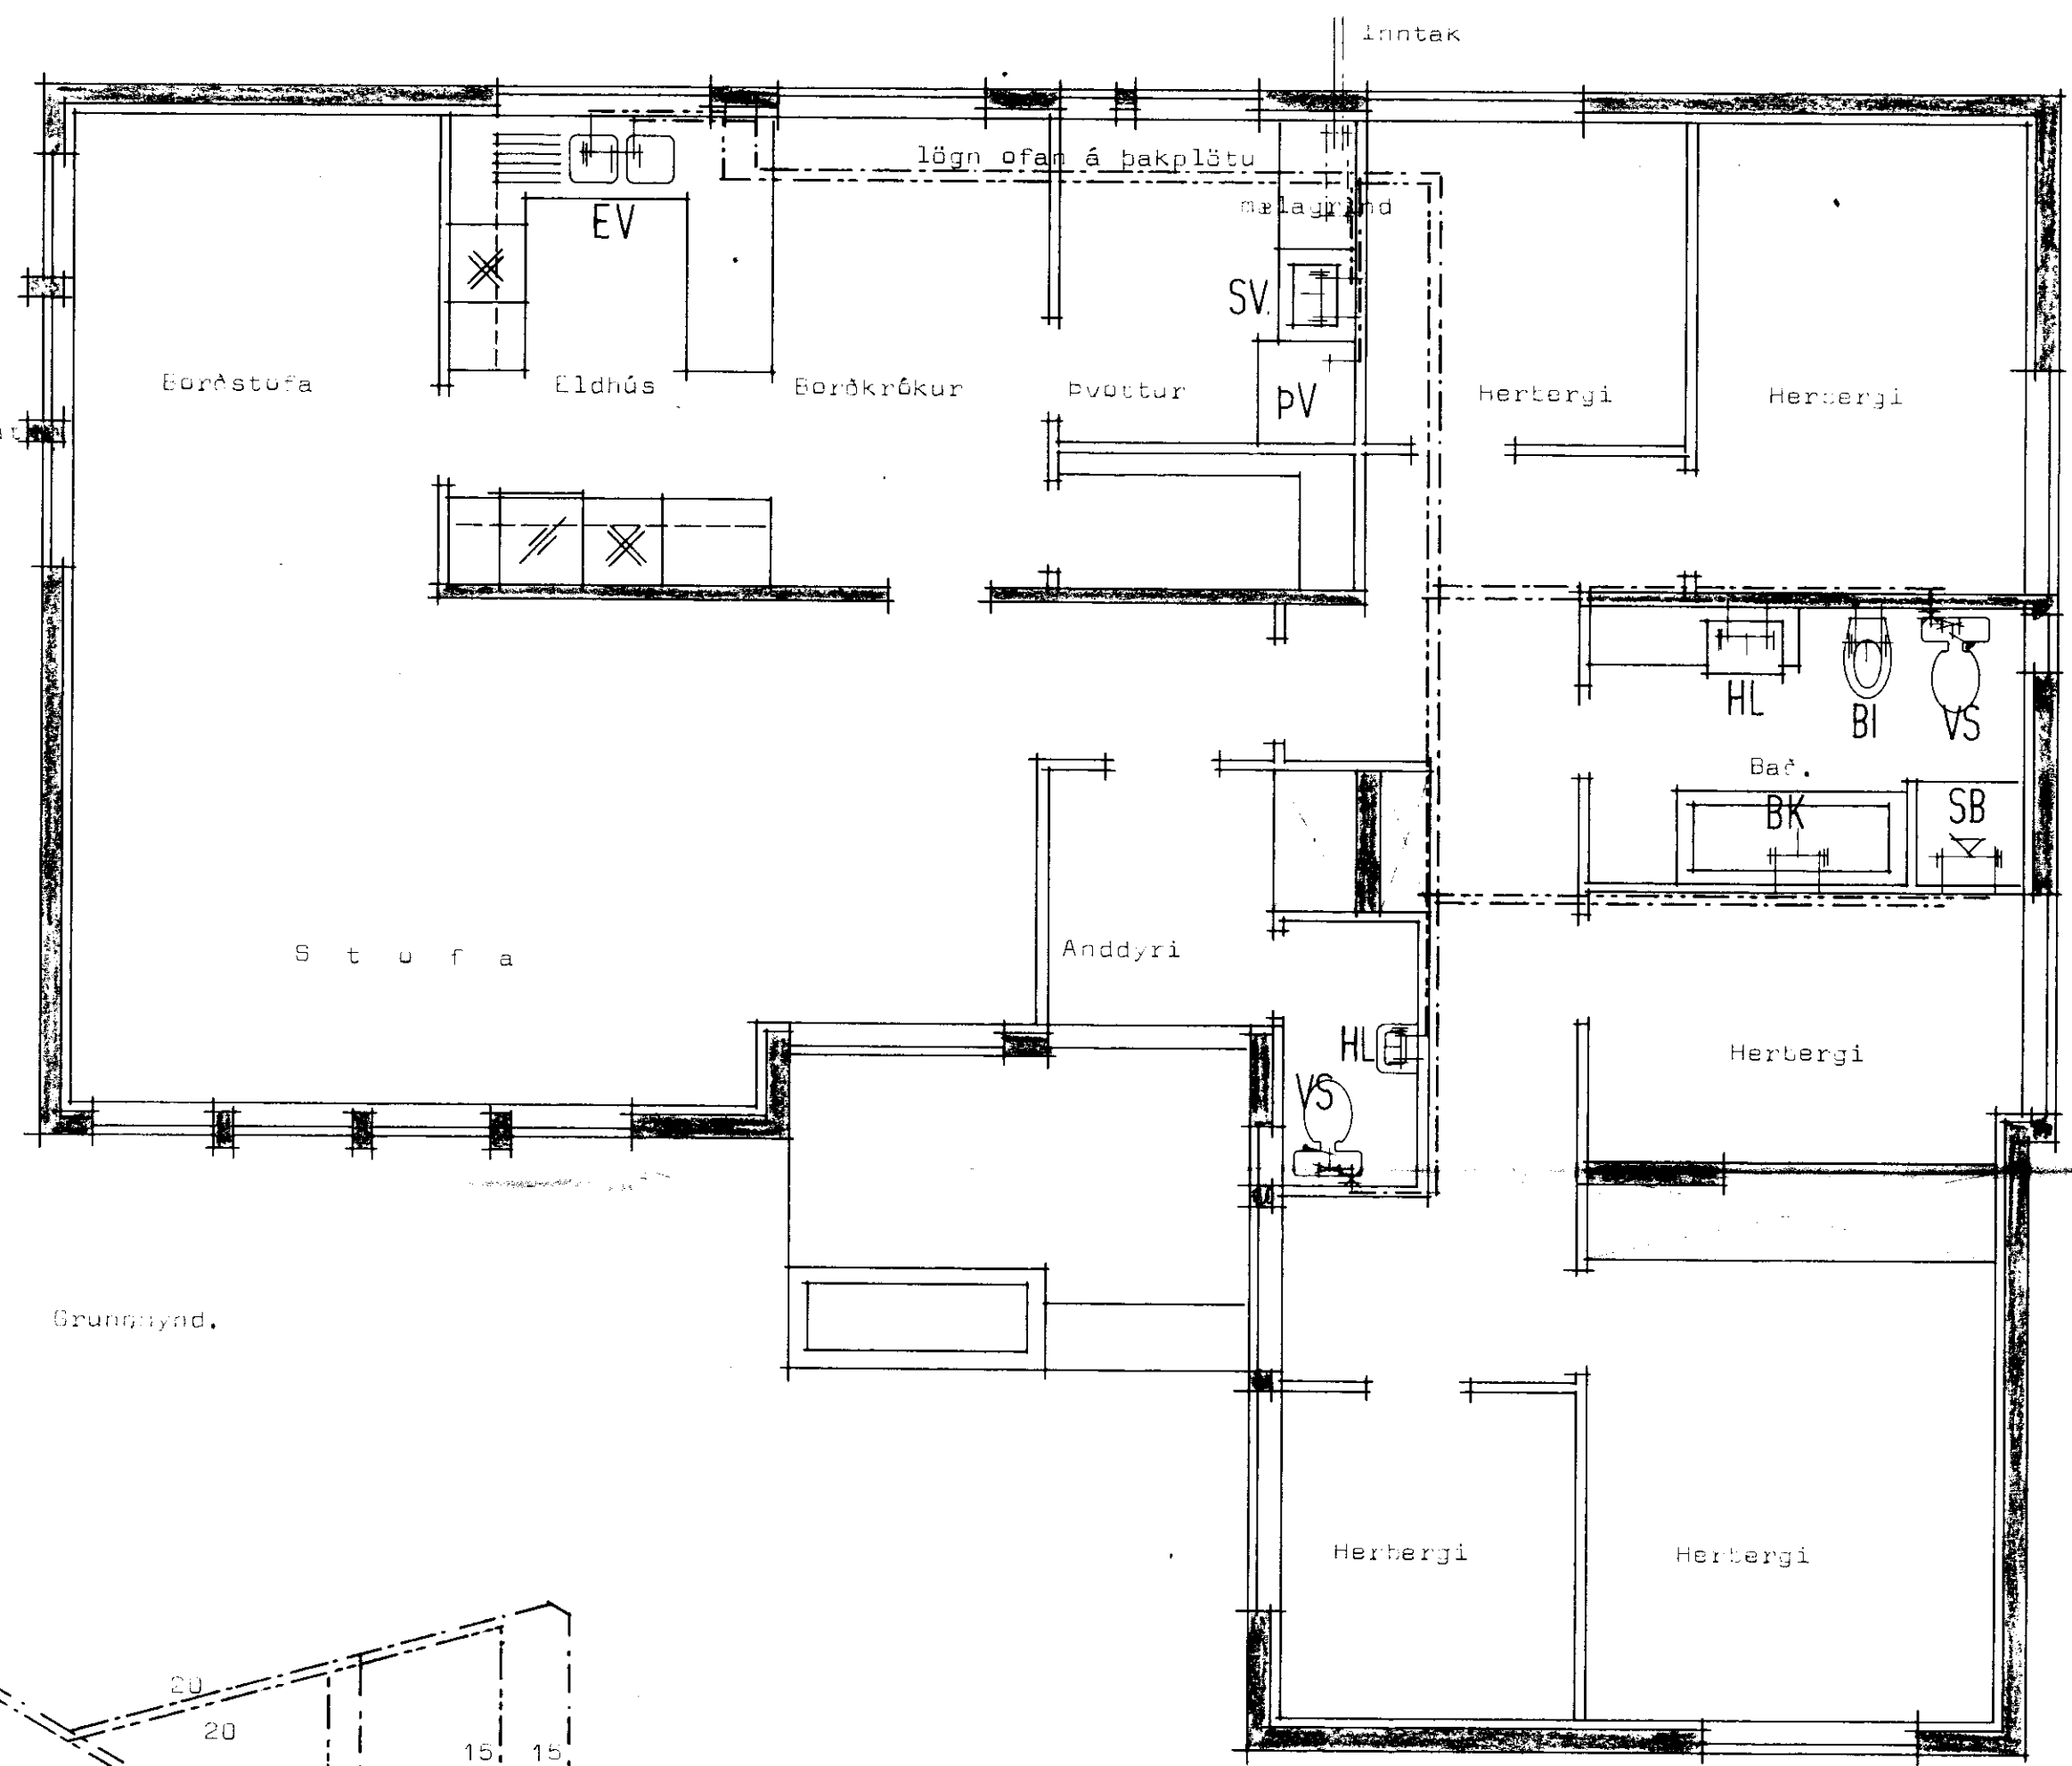


BESSAHRUN 18 VESTMANNAEYJUM

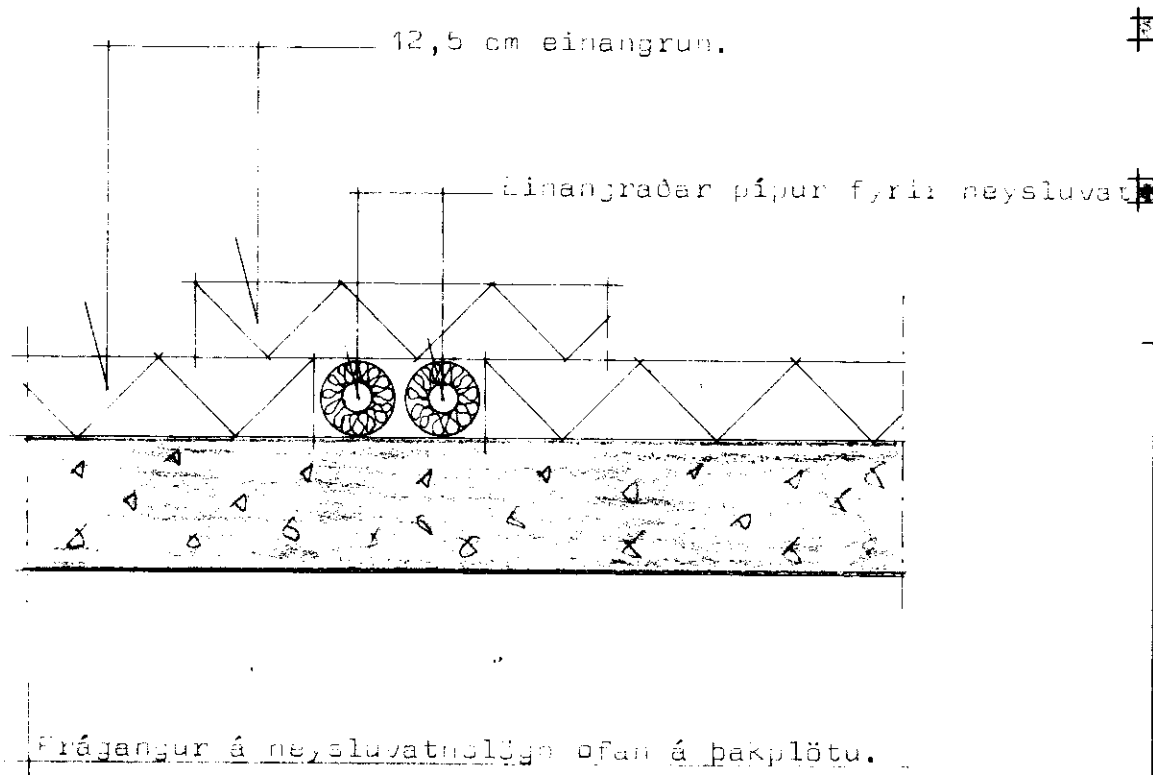

Skýringar sjá blað nr 3.01.

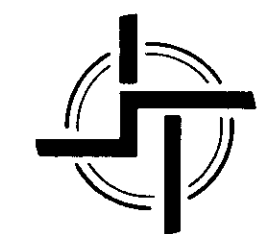

STADALHÚS

TEIKNISTOFA SUÐURLANDSBRAUT 20 SIMI

VERKEFNI Neysluvatnslögn	DAGS.	1977	VERK NR S9
	MKV.	1:50	
	BR.		
	BLAD NR		

Handwritten signatures: *Stefnir P. Kristjánsson* and *Stefnir P. Kristjánsson*

Inntak (kalt neysluvatn)

Tengingynd.