



Frágangur á pípum ofan á skammbitum. Mk 1:20

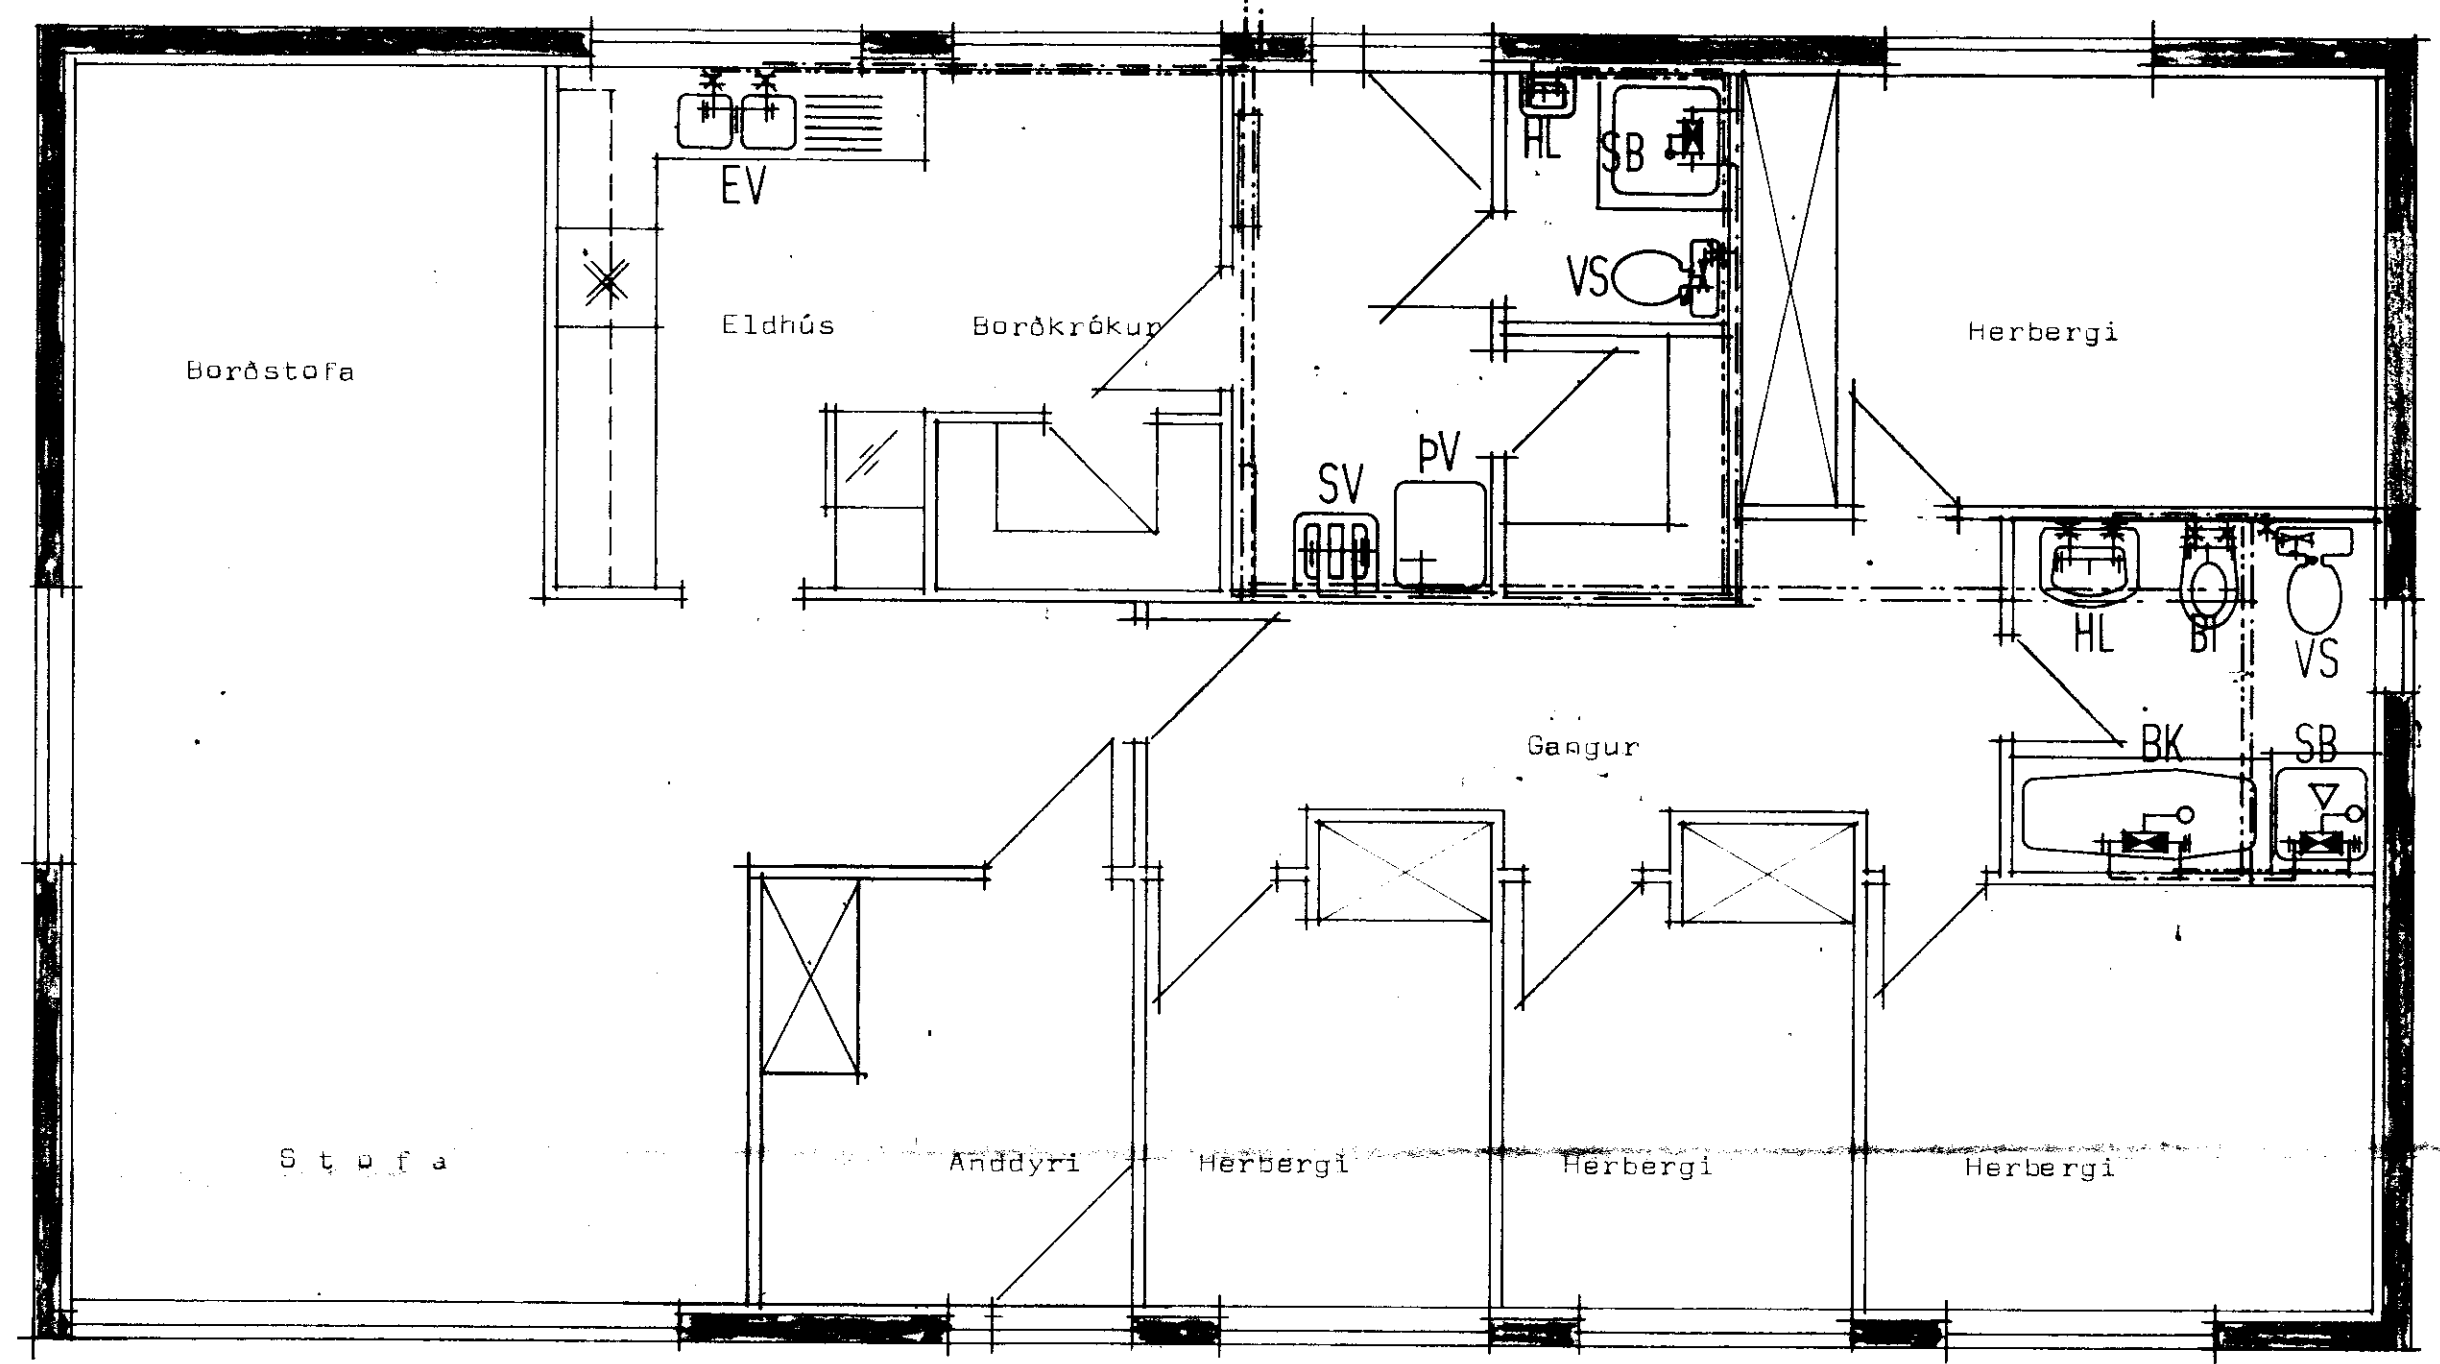

Grunnmynd Mk 1:50

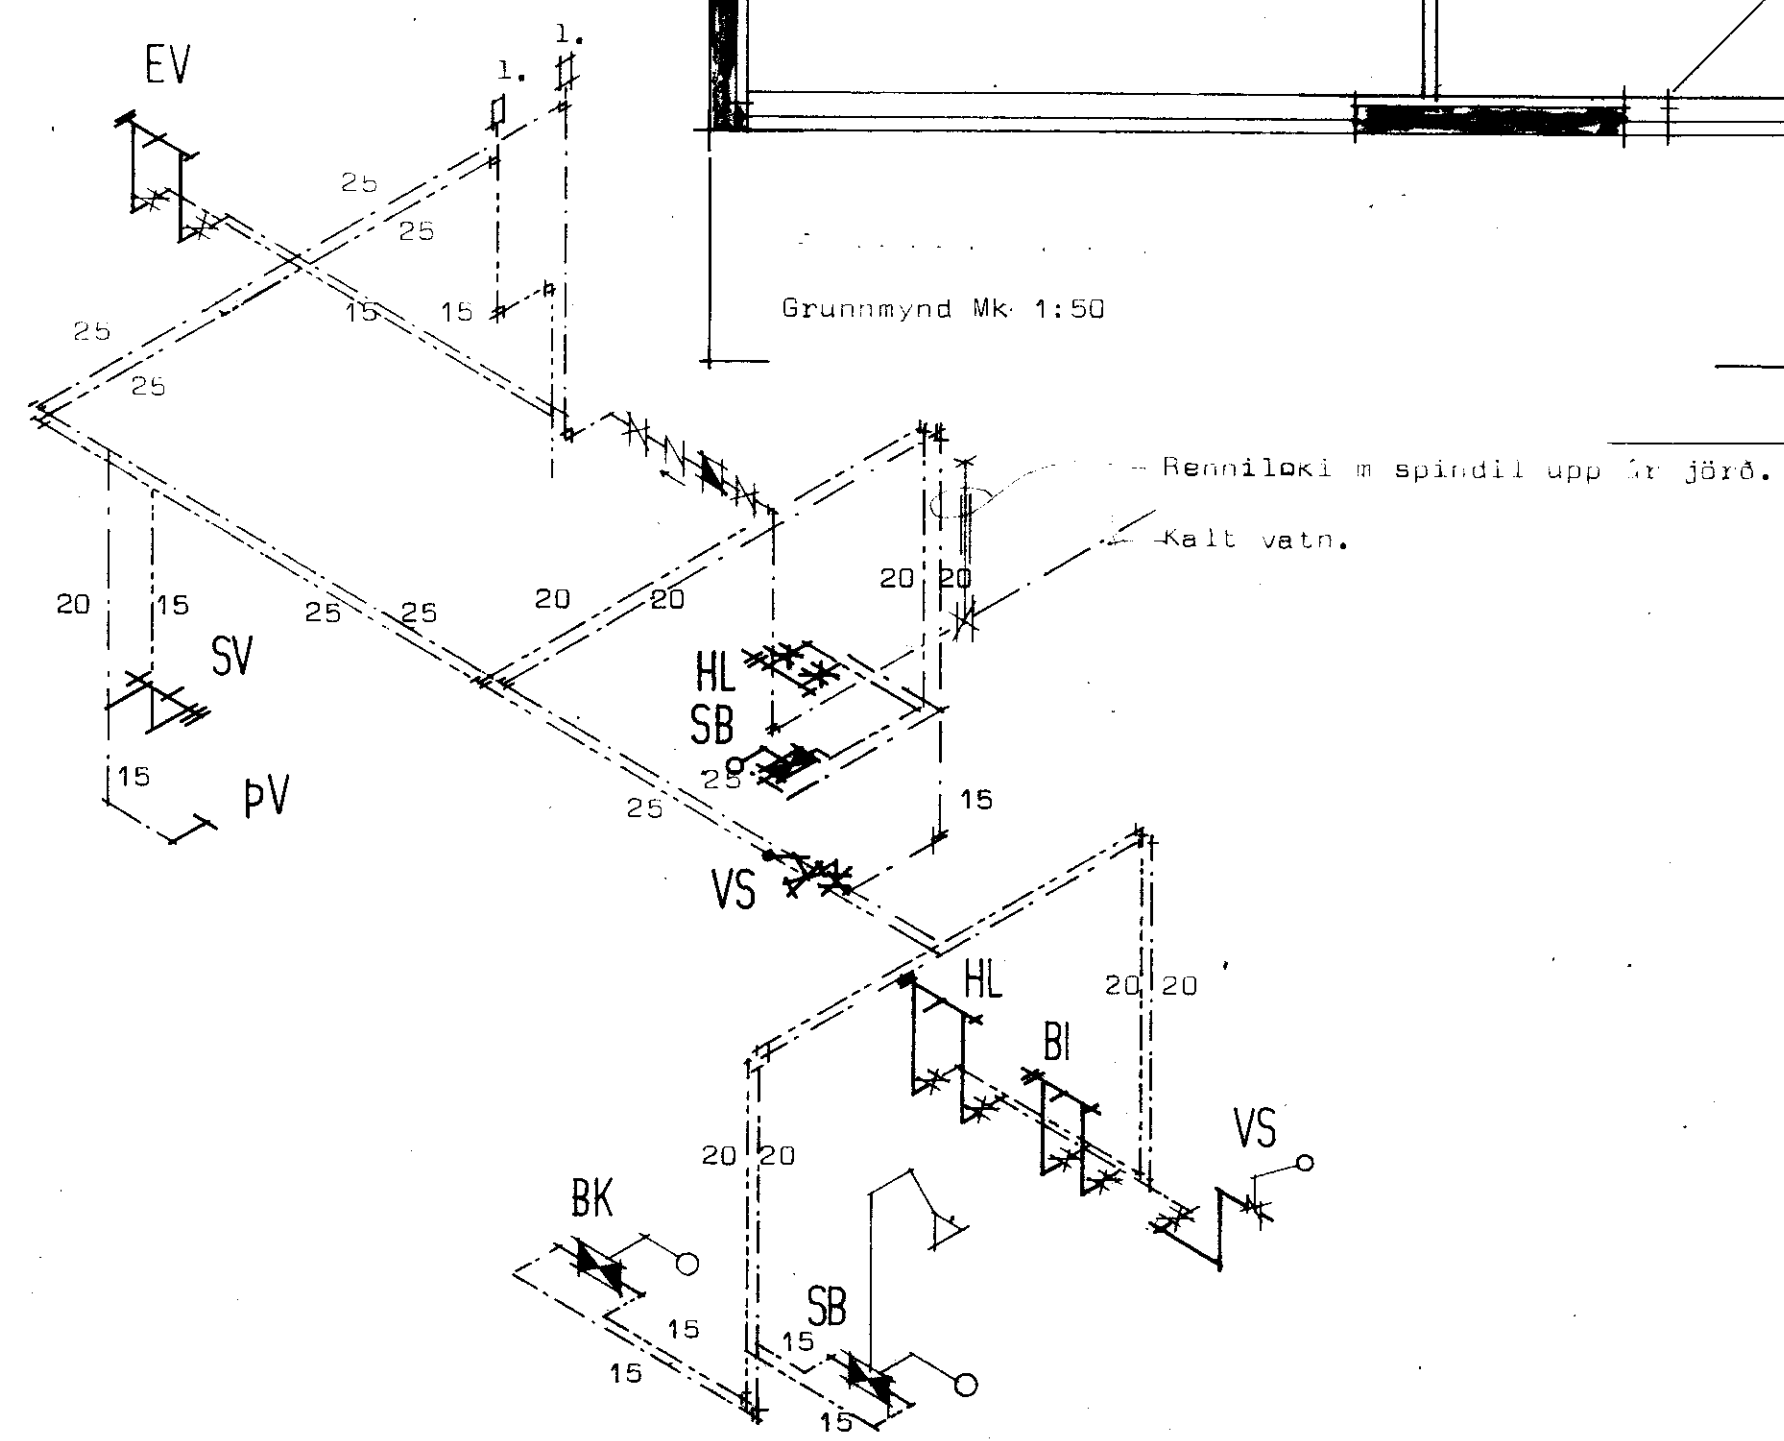

Tengimynd.

STADALHÚS TIL
 TEIKNISTOFA SUDURLANDSBRAUT 20 SIMI 83141

VERKEFNI	DAGS.	1977	VERK NR
Neyzluvatnslögn.	MKV.	1:50	S3.
	BR.		
	BLAD NR	3,02	

Sigurður P. Kjartansson