



SUDUR


Sigurður Þorjónsson

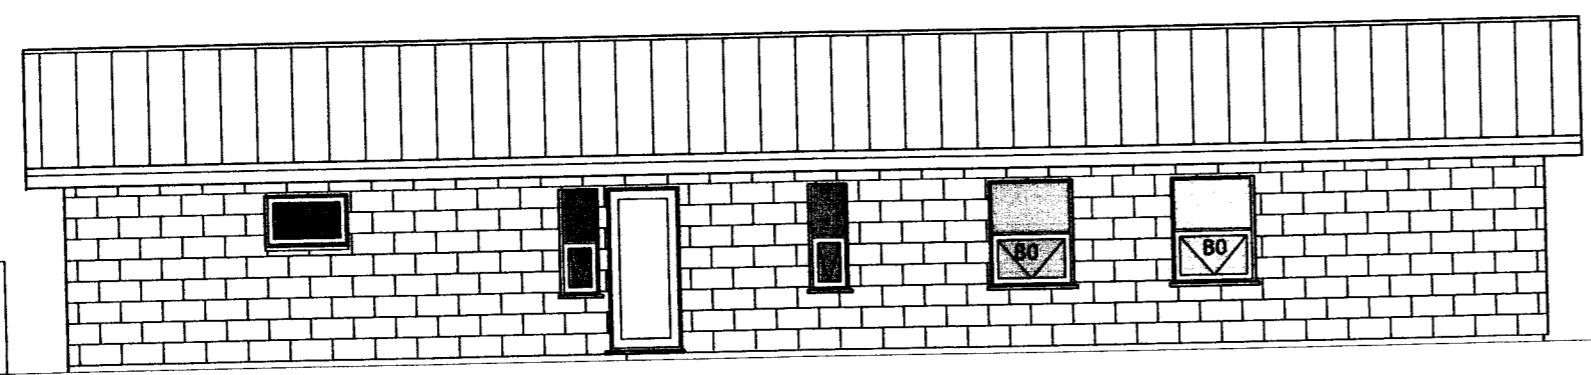

NORÐUR

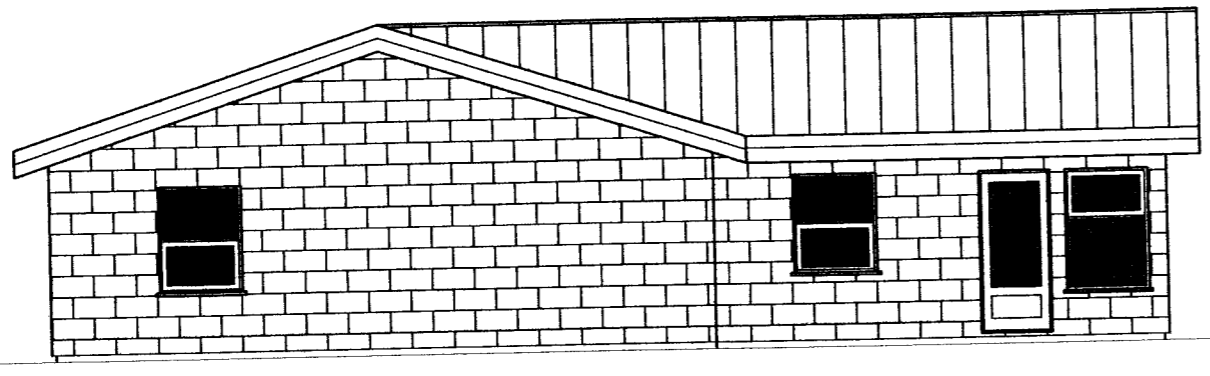

VESTUR

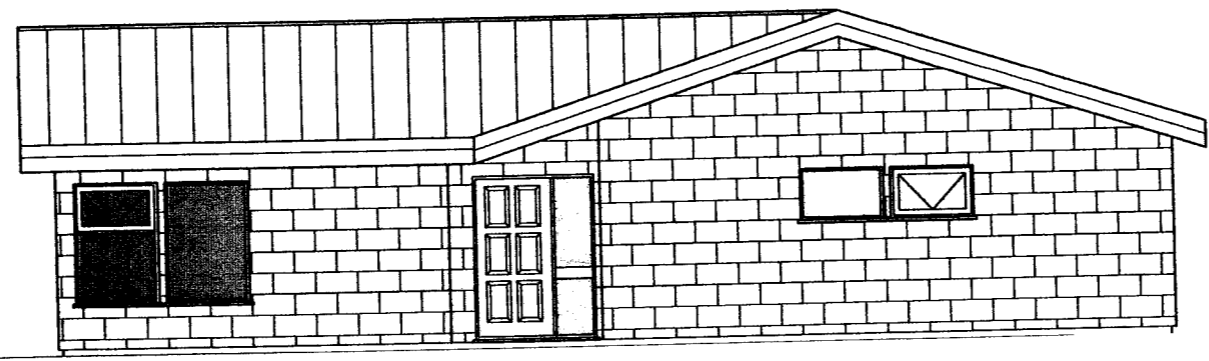

AUSTUR



AUSTURVEGI 69 800 SELFOSS
Sími 482 3854 FAX 482 3851
Netfang: sghus@sghus.is
Veffang: www.sghus.is

BESSAHRAUN 5

Útlit		Kvarði 1:100	
HANNAÐ:	TEIKNAD:	DAGSETNIG	VERKNÓMER
Kjartan Sigurðsson kt. 121066-5809	Kjartan Sigurðsson kt. 121066-5809	02.10.2012	12038
SKRÁARNAFN	SAMYKKT	TEIKNING NÓMER:	A-103
bessahraun.dwg	<i>[Signature]</i>		