
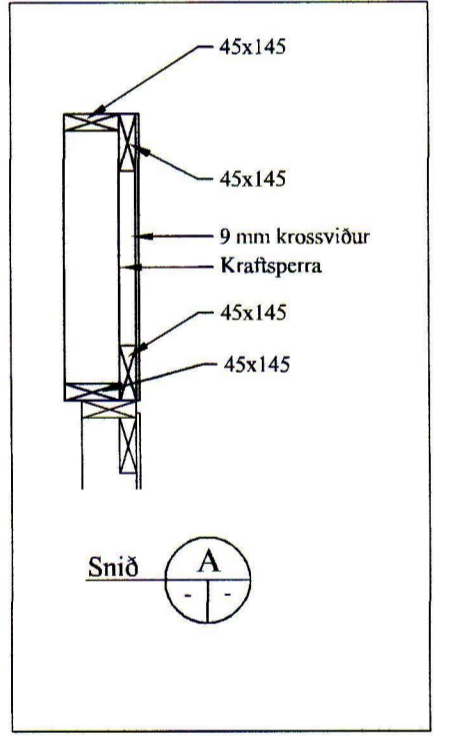



SAMÞYKKT AF BYGGINGARFULLTRÚA
 15. SEP. 2018
 BYGGINGARFULLTRÚINN Í VESTMANNAEYJUM

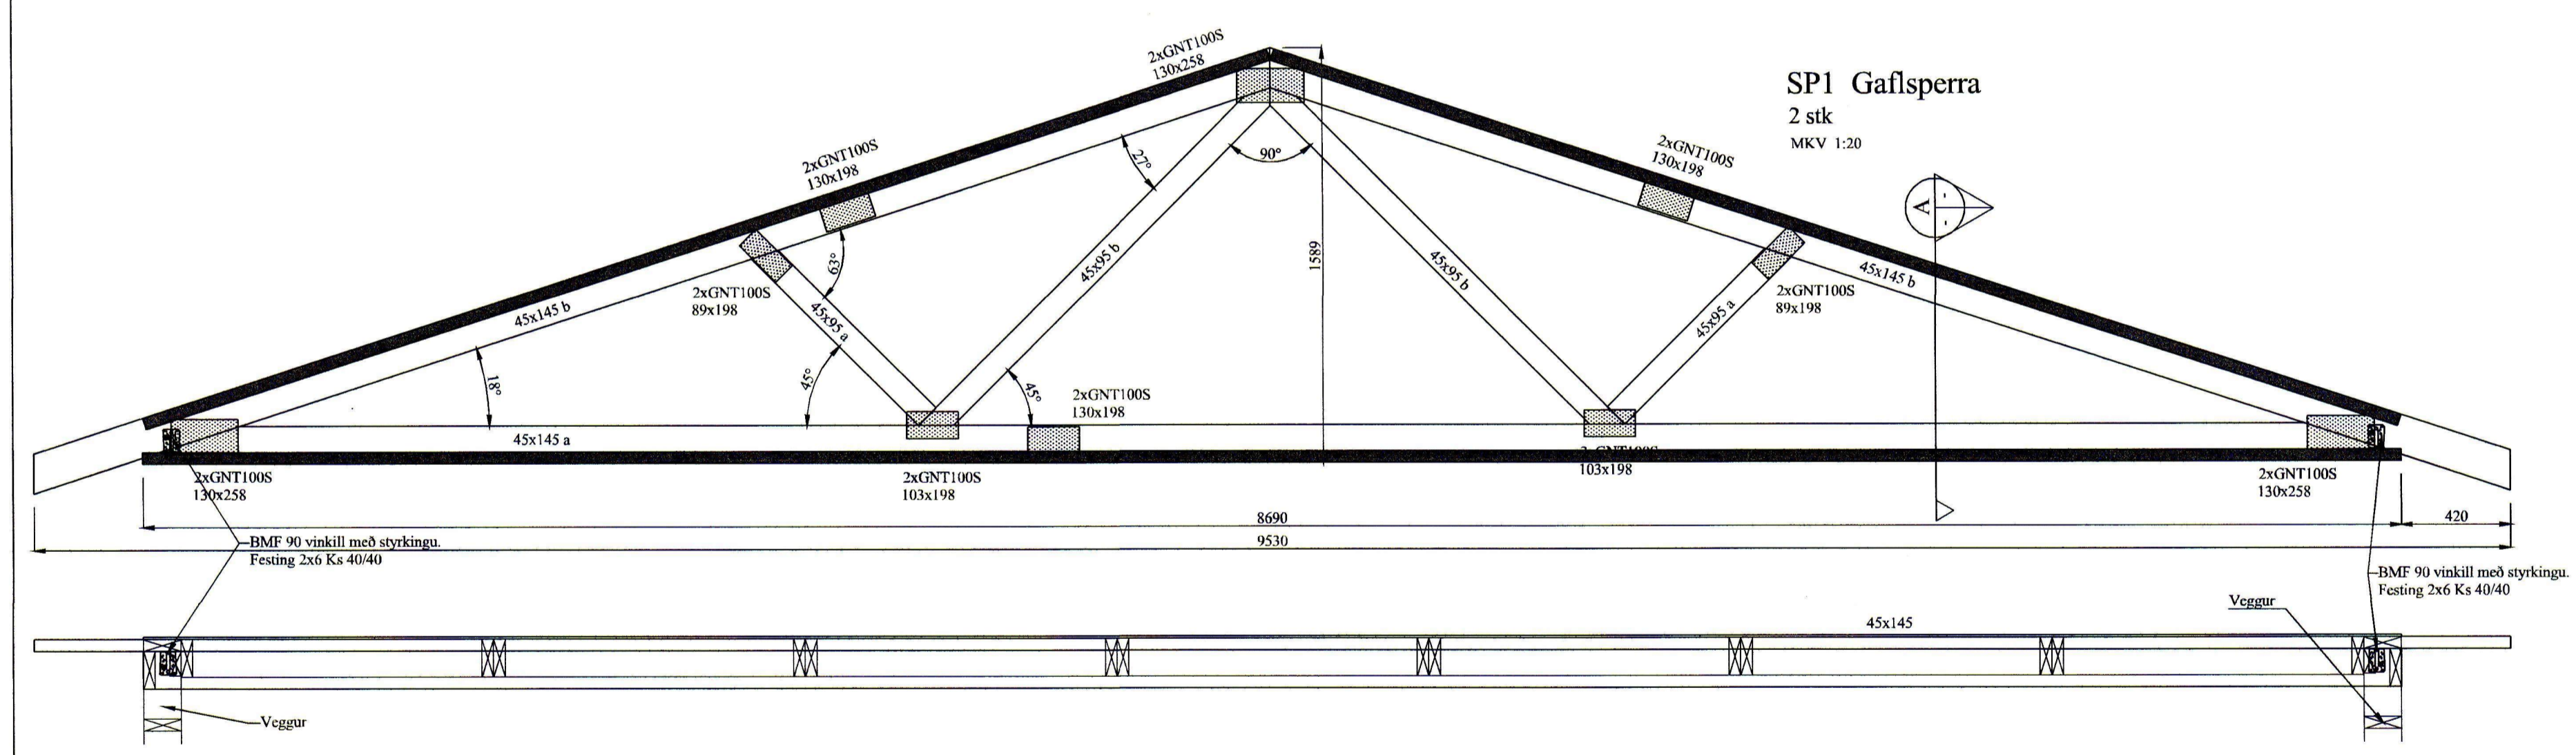

Hliðarmynd sperra
 MKV. 1:20

BR	DAGS	BREYTING


 HJARÐARHOLTÍ 11
 800 SELFOSSÍ
 Sími: 783 4180
 Netfang: hjartangardirs@gmail.com


 EYRAVEGI 65
 800 SELFOSSÍ
 Sími: 578 3344
 Netfang: sghus@sghus.is
 Veffang: www.sghus.is

EFFORT TEKNISTOFA 026.18 28.06.18

Bessahraun 7, Vestmannaeyjar

Burðarvirki: Hliðarmynd sperra

HANNAD:	TEIKNAD:	DAGSETNIG:	VERKNÚMÉR:
KG	KG	18.07.2018	2018-15
SKRÁARNAFN:	SAMÞYKKT:	TEIKNING NÚMÉR:	
Bessahraun 7 Burðarvirki.dwg	130555-2649	216	