


SAMÞYKKT AF BYGGINGARFULLTRÚA


30. DES. 2000

BYGGINGARFULLTRÚINGI VESTMANNNAEYJUM


B. TEIKNINGAR 11.12.2000.

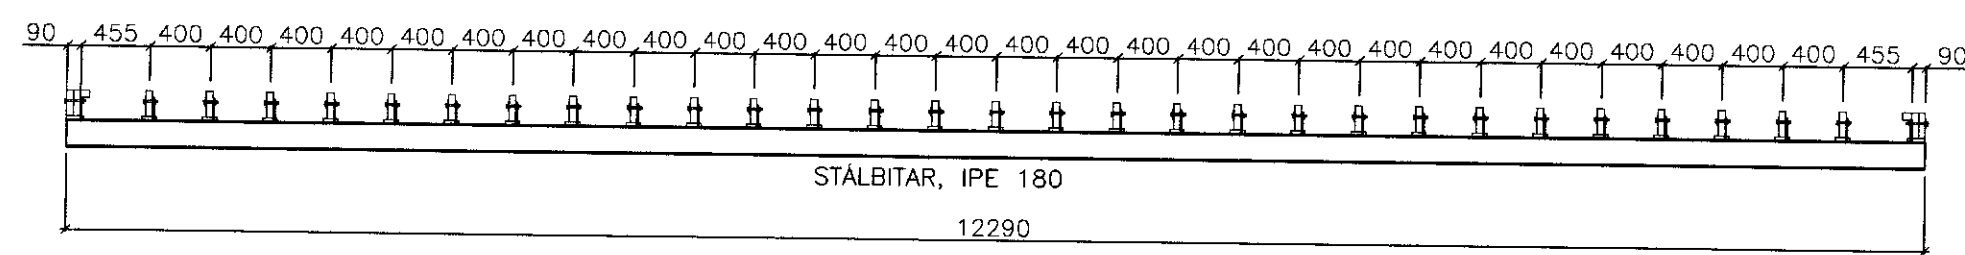


STÁLBITAR
3 STK./HÚS
Mkv. 1:50

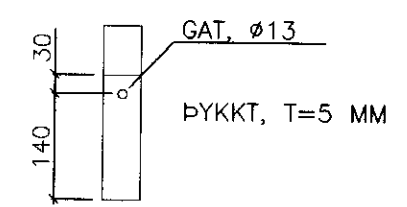


EYRU
Mkv. 1:10

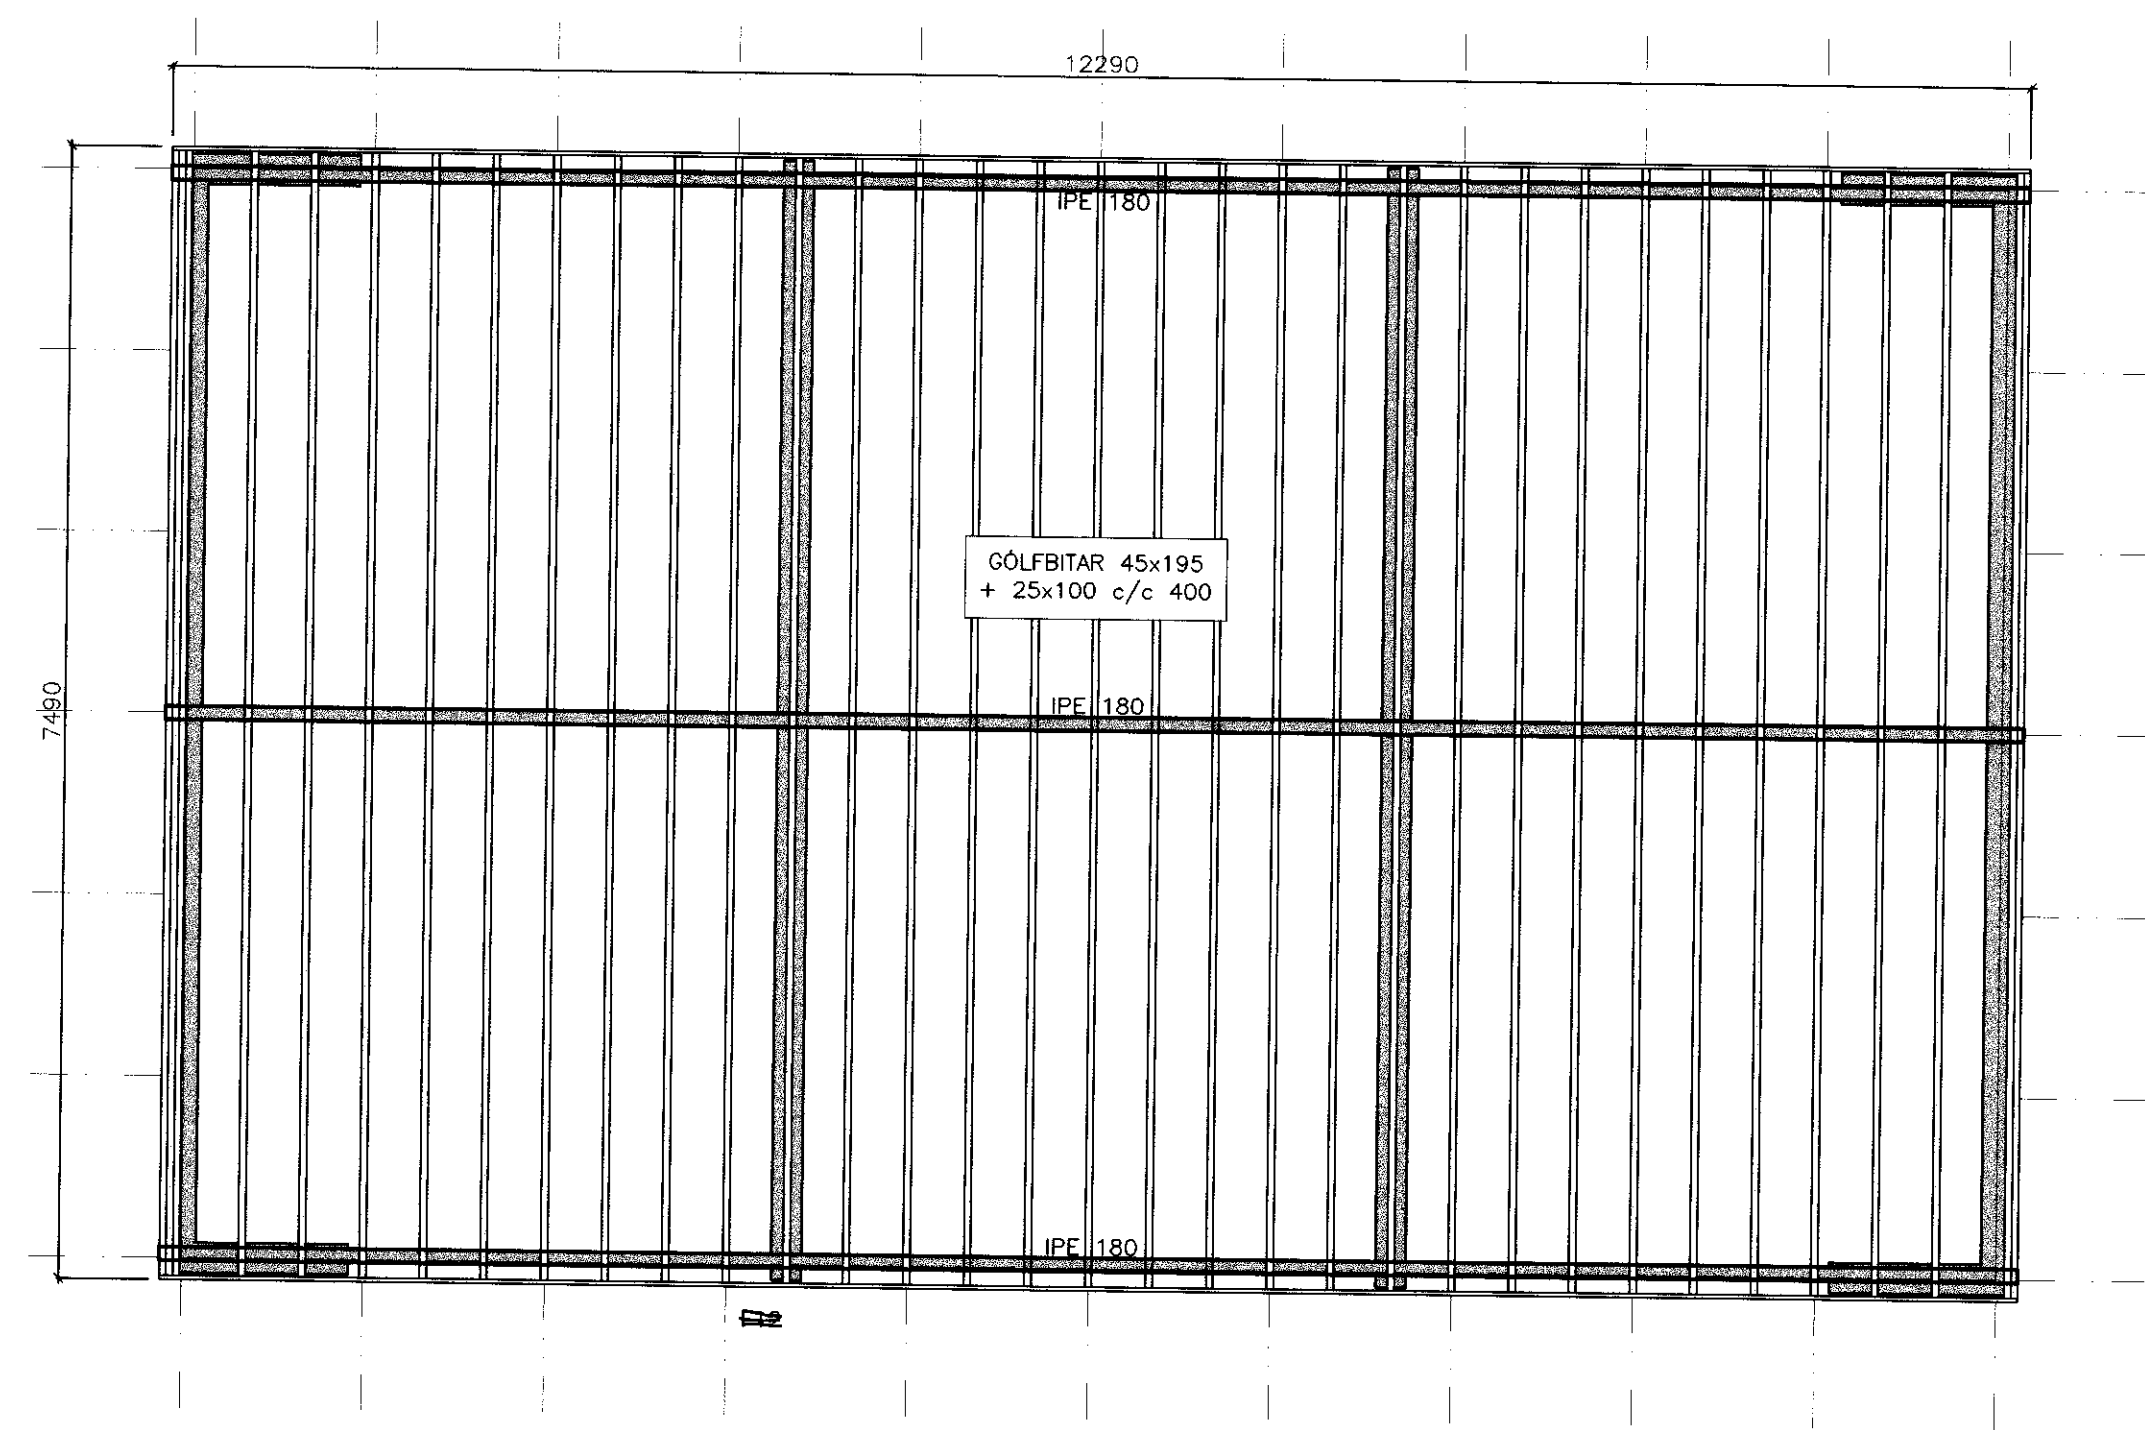

GÓLFPLAN
Mkv. 1:50

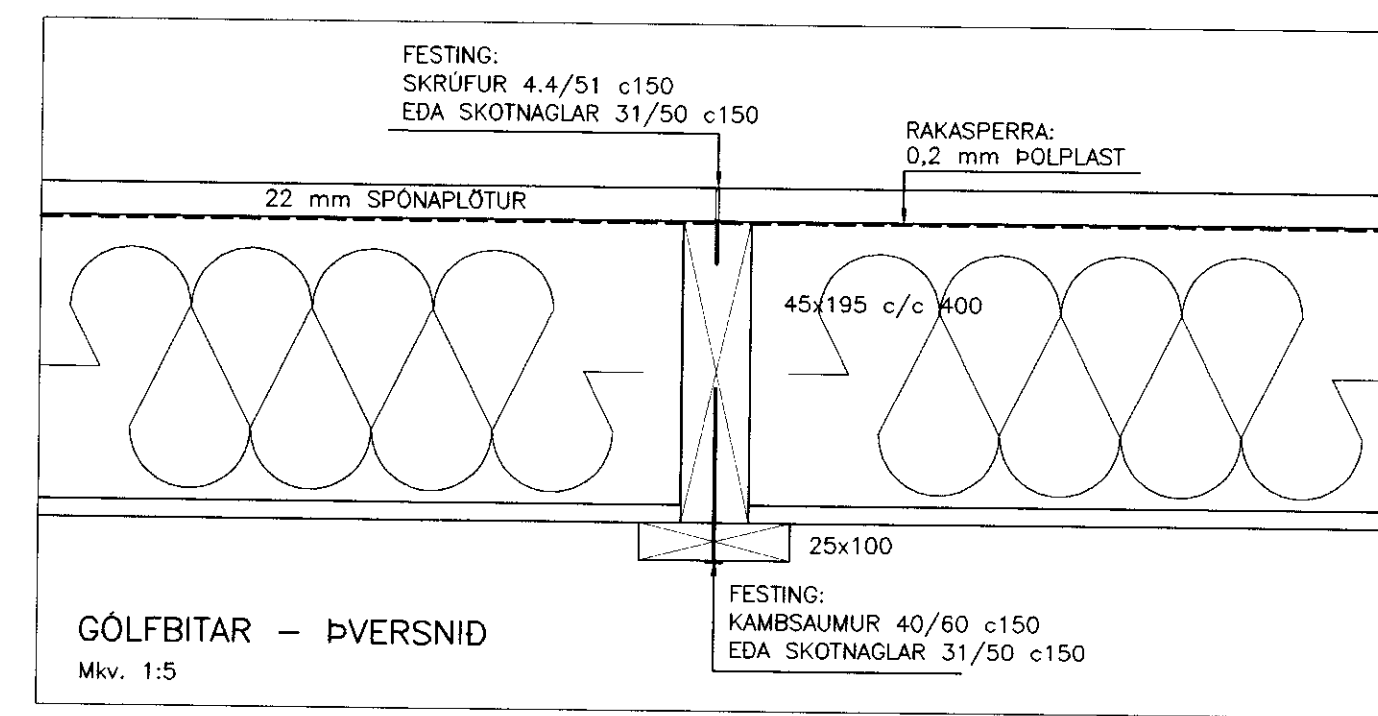

GÓLFBITAR - ÞVERSNIÐ
Mkv. 1:5

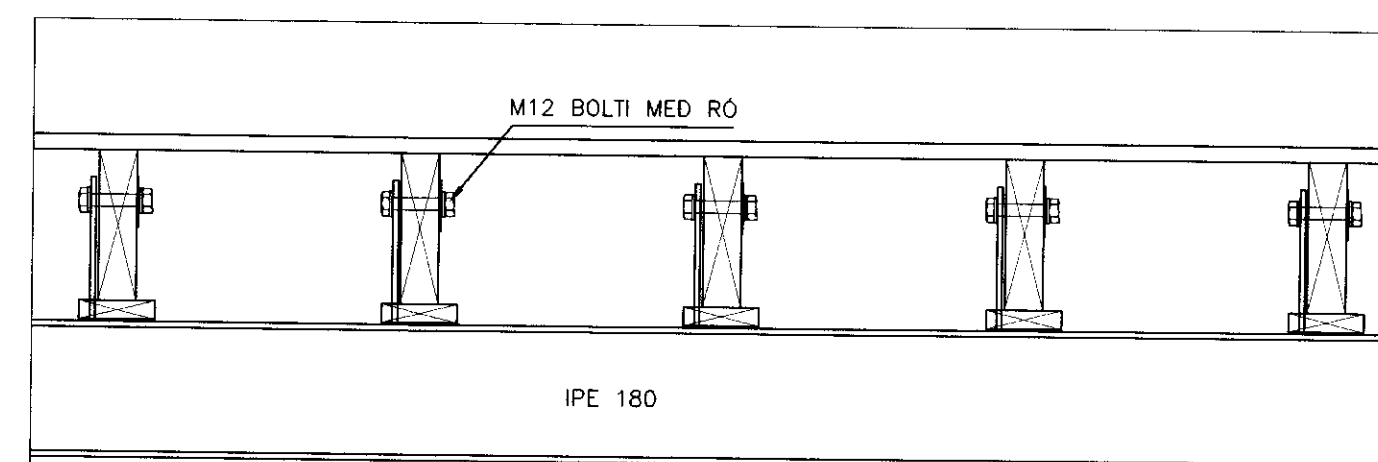

FESTINGAR GÓLFBITA
VIÐ IPE 180
Mkv. 1:10

	NAFN	ÞAGSETNING		
HANND:	T.E.T.	22.12.00	SCFUS KENNSLUSTOFUR, VESTMANNNAEYJUM	
TEIKNND:	SST/TET	22.12.00		BURDARVIRKI: GÓLFPLAN
YFIRFARND:			SNID	MKV: 1:5/1:10
SKEMMINGAR:				