


902

SAMPYKKT I BYGGINGAN

22-7-96

BYGGINGAFULLTRUINN I VESTMANNAEYJUM

*[Handwritten signature]*

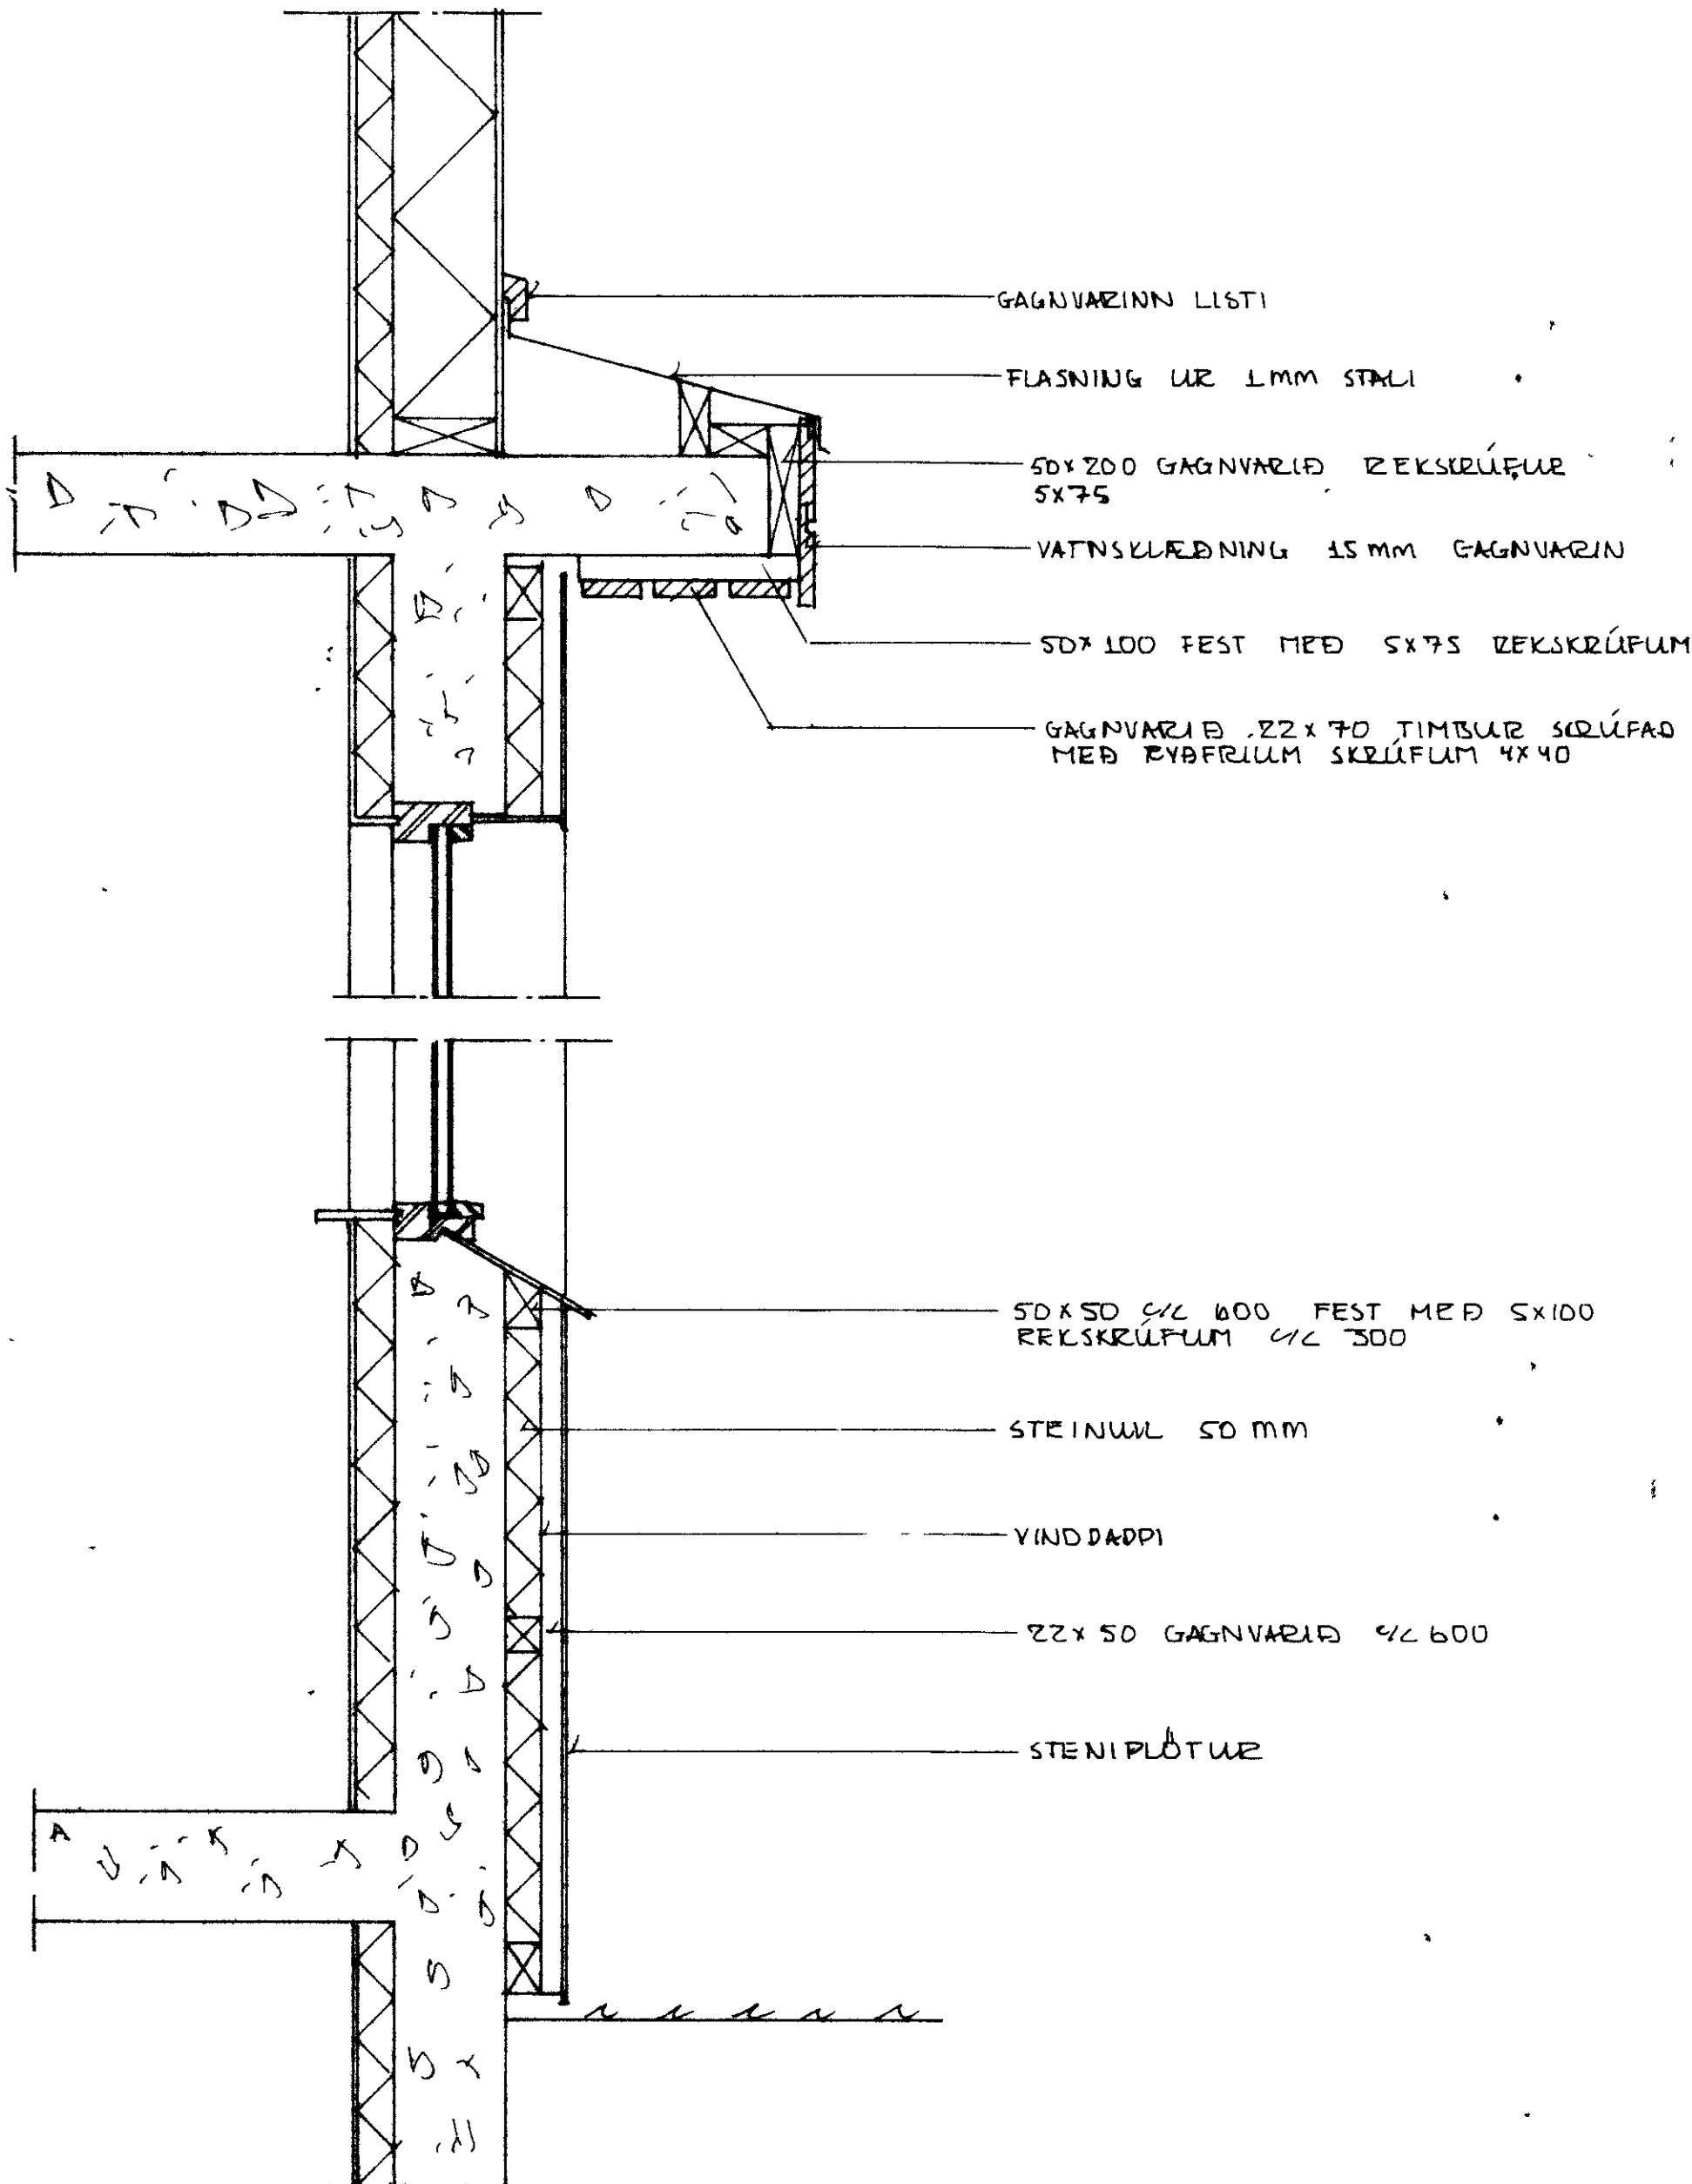

BESSASTÍÐUR 10 VESTMANNAEYJUM																				
				SNÍÐ I GEGNUM LITVEGG																
<table border="1"> <tr> <td>ISR</td> <td>DAGS</td> <td>ISBRYTING</td> <td>VESTMEYJUM</td> <td>22.7.96</td> <td>KR. 201</td> <td>1</td> <td>10</td> </tr> <tr> <td colspan="3">         ISJÓRGUIN ISJÓRGVINSOIN          BYGGINGARTEKNIÞRÆÐINGUR          HÖFÐAVEG 57          600 VESTMANNAEYJUM       </td> <td>TEIKN</td> <td>REIKN</td> <td>VREK</td> <td>ISLND</td> <td>ISR</td> </tr> </table>					ISR	DAGS	ISBRYTING	VESTMEYJUM	22.7.96	KR. 201	1	10	ISJÓRGUIN ISJÓRGVINSOIN BYGGINGARTEKNIÞRÆÐINGUR HÖFÐAVEG 57 600 VESTMANNAEYJUM			TEIKN	REIKN	VREK	ISLND	ISR
ISR	DAGS	ISBRYTING	VESTMEYJUM	22.7.96	KR. 201	1	10													
ISJÓRGUIN ISJÓRGVINSOIN BYGGINGARTEKNIÞRÆÐINGUR HÖFÐAVEG 57 600 VESTMANNAEYJUM			TEIKN	REIKN	VREK	ISLND	ISR													