

KÖLNUNARTÖLUR

ÚTVEGGIR	0,95	W / M <sup>2</sup> C <sup>0</sup>
ÞAK	0,30	--- --
GÓLF	0,40	--- --

ANNARS SKV. SÉRTEIKNINGUM.

934

SAMÞYKKT BYGGINGAERFIÐ

27. 05. 88

BYGGINGAERFIÐ NR. 1 VESTMANNAEYJUM

Jalil Prohmann

BYGGINGAERFIÐ NR. 1 VESTMANNAEYJUM


09-06-93

f.h. BYGGINGAERFULLTRUINN I VESTMANNAEYJUM

Flýs B.

FLATARMÁL KJALLARA

BYLGEYMSLA + GEYMSLA	25,88	M <sup>2</sup>
ANNAD RUM	35,57	M <sup>2</sup>
ALLS	61,45	M <sup>2</sup>
FLATARMÁL I. HCFAR	159,92	M <sup>2</sup>
RUMMÁL HUSS ALLS	726	M <sup>3</sup>

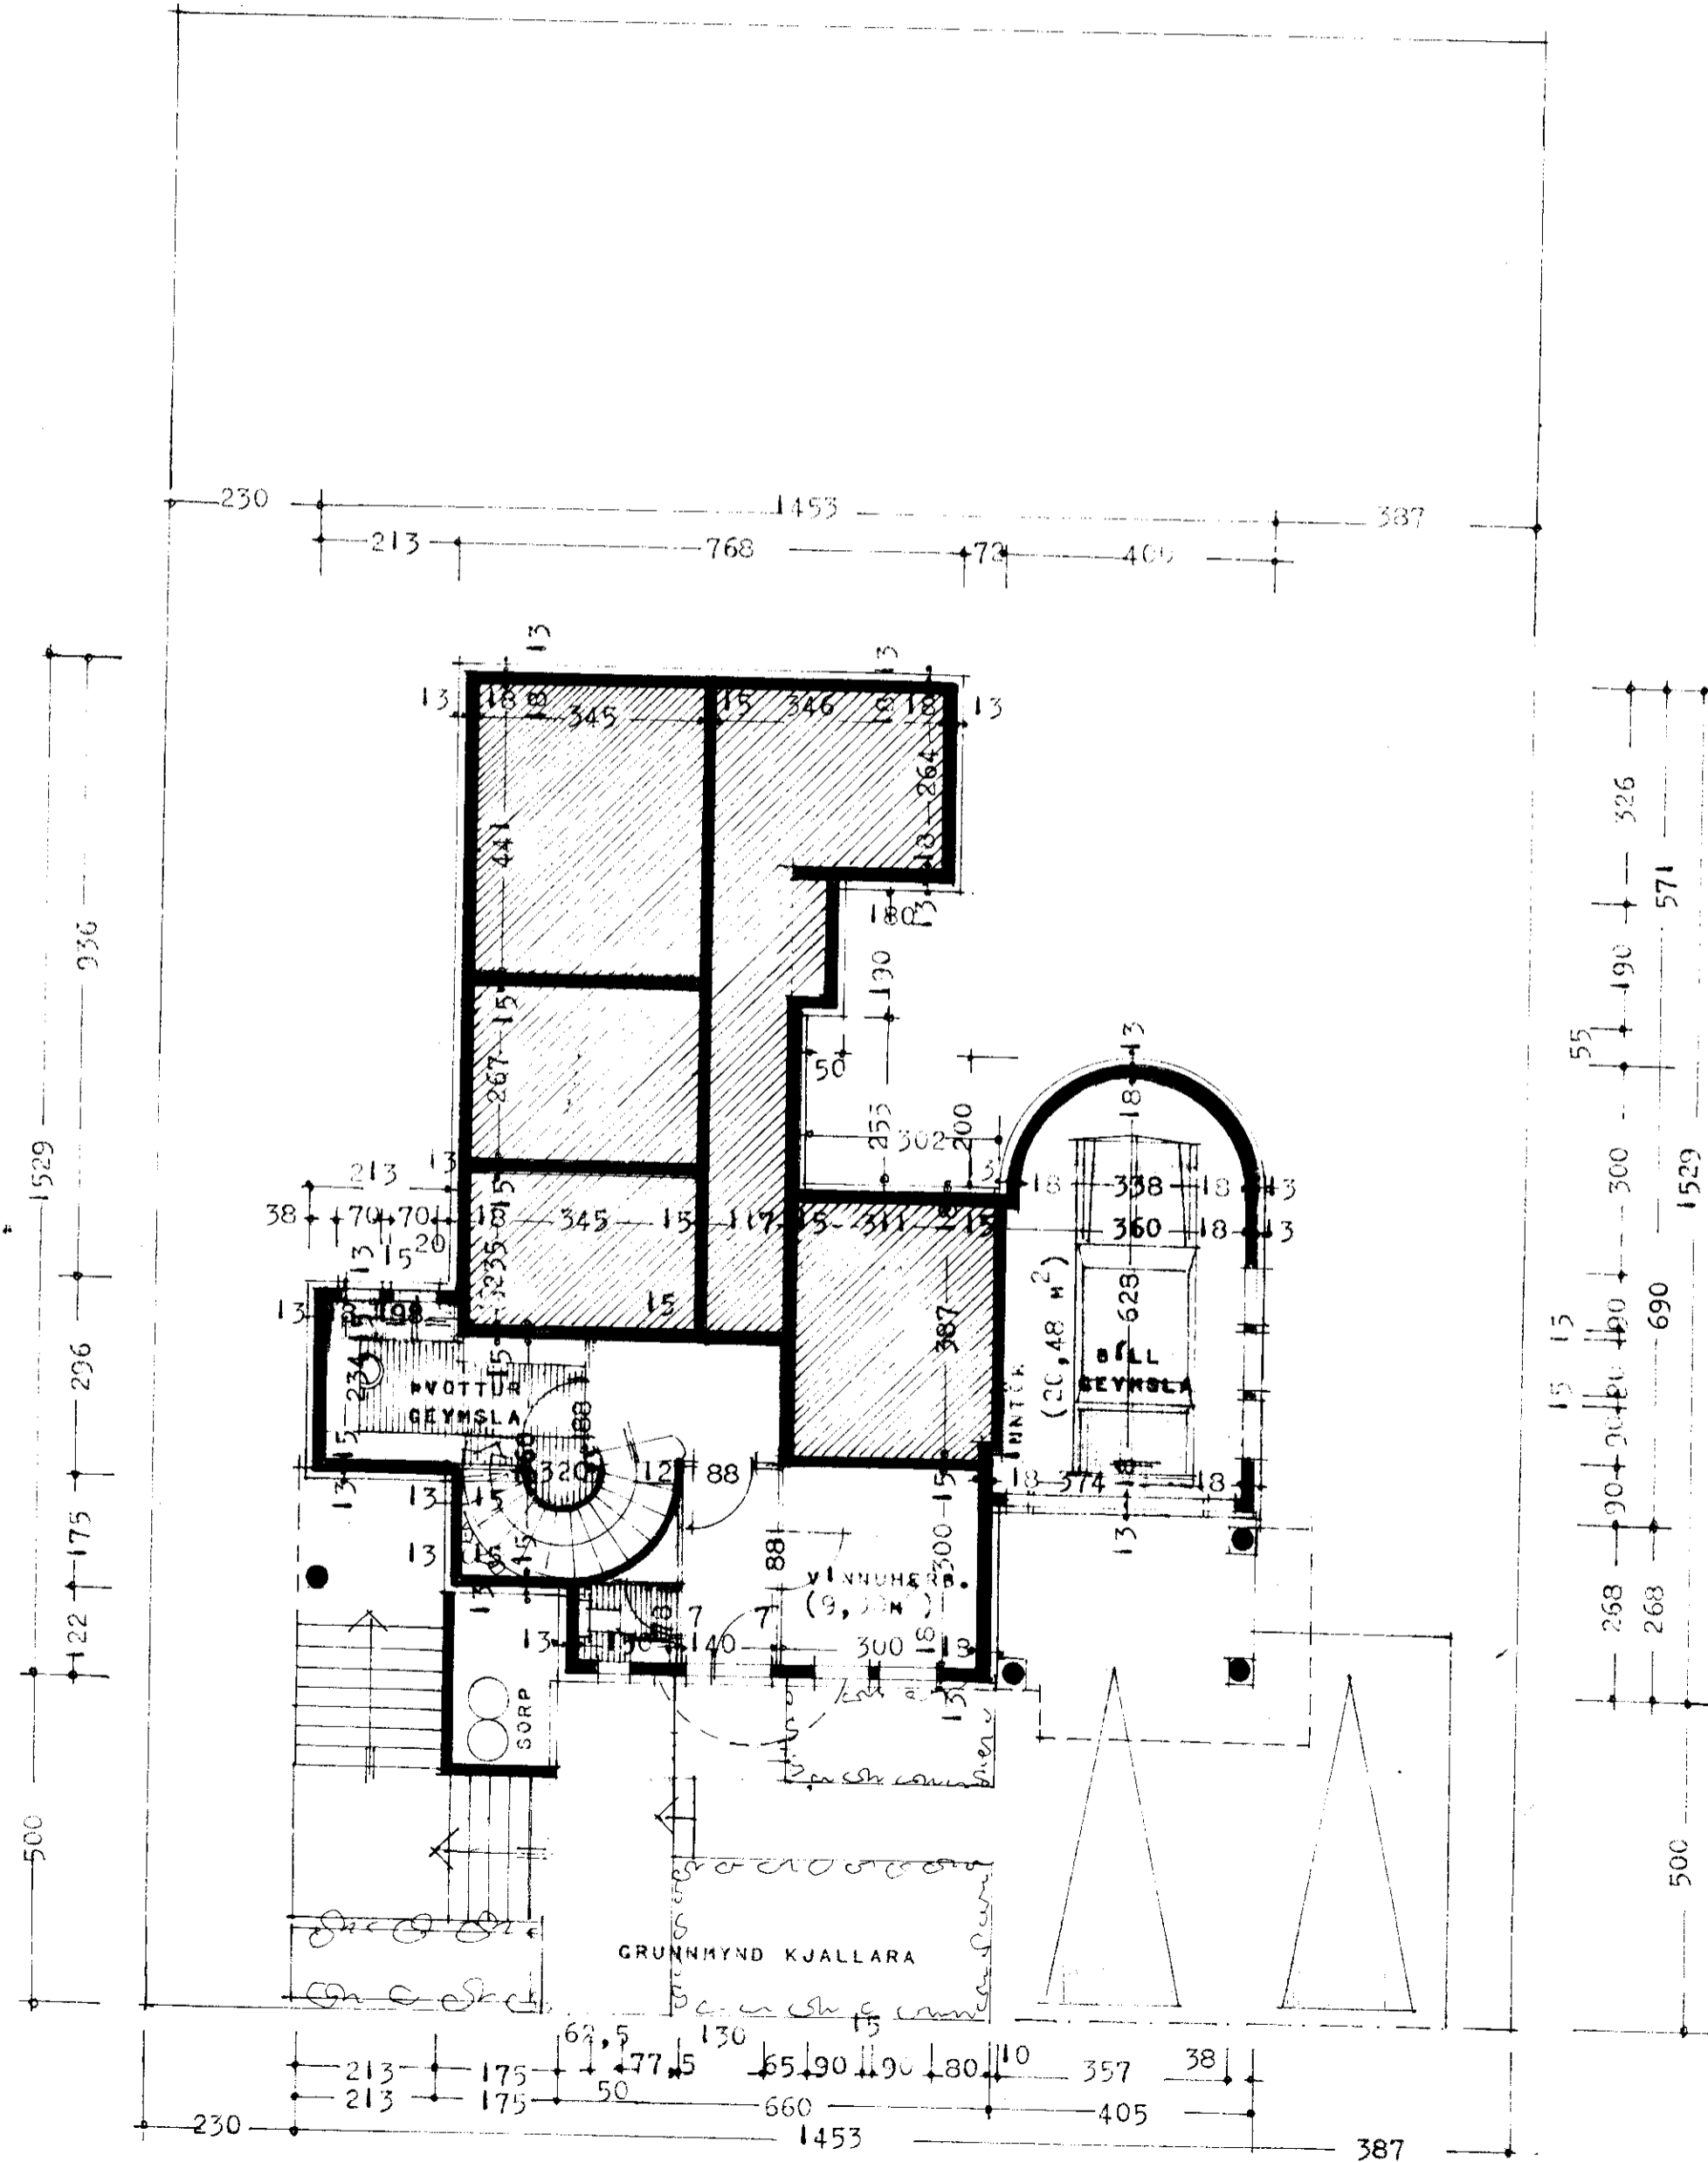

AFSTÖÐUMYND M 1:500

