
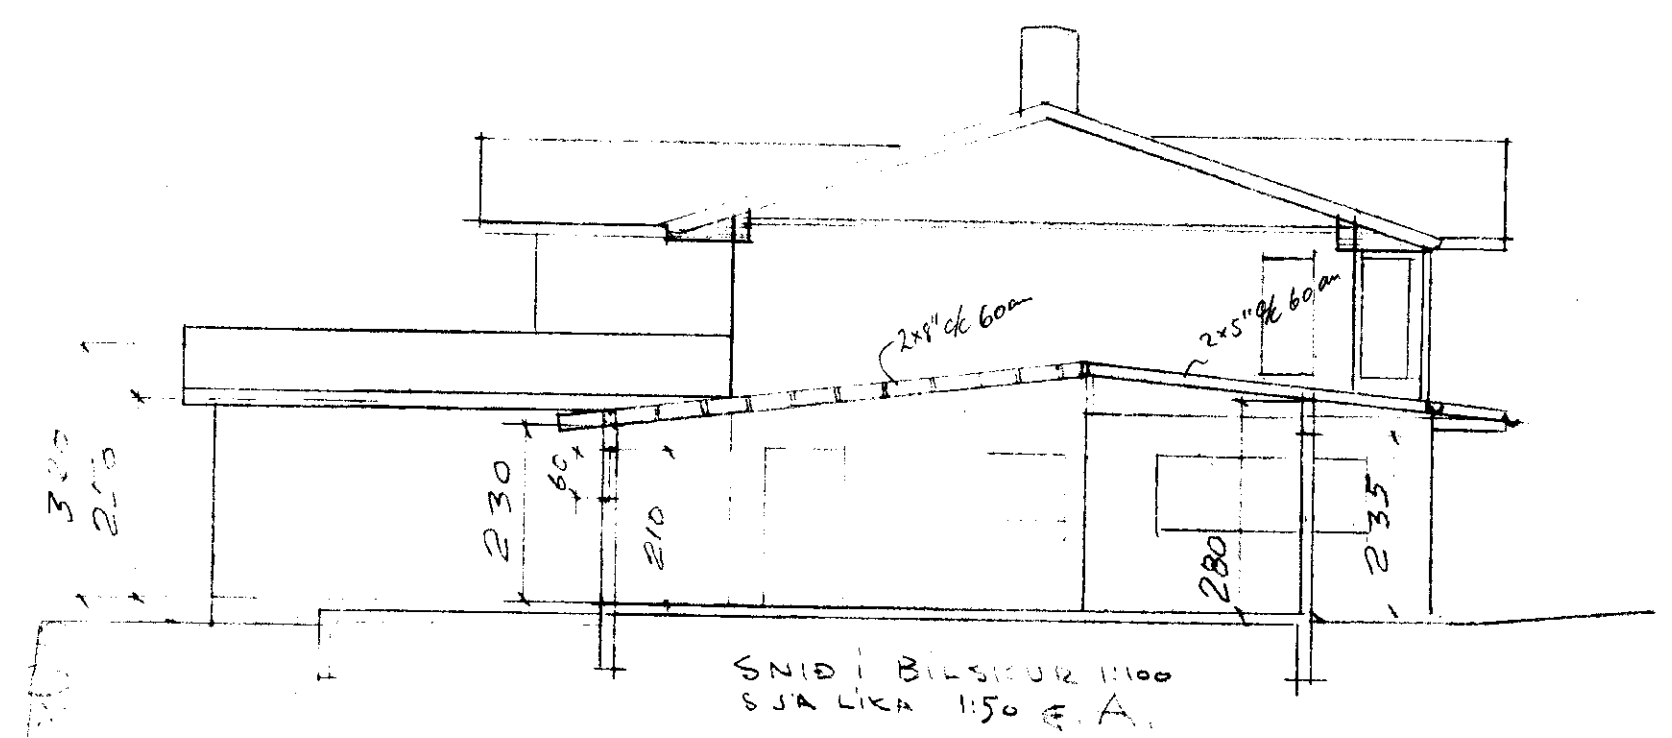


NORÐUR 1:50

320  
1 BILSTIGUR BÚSSA

315

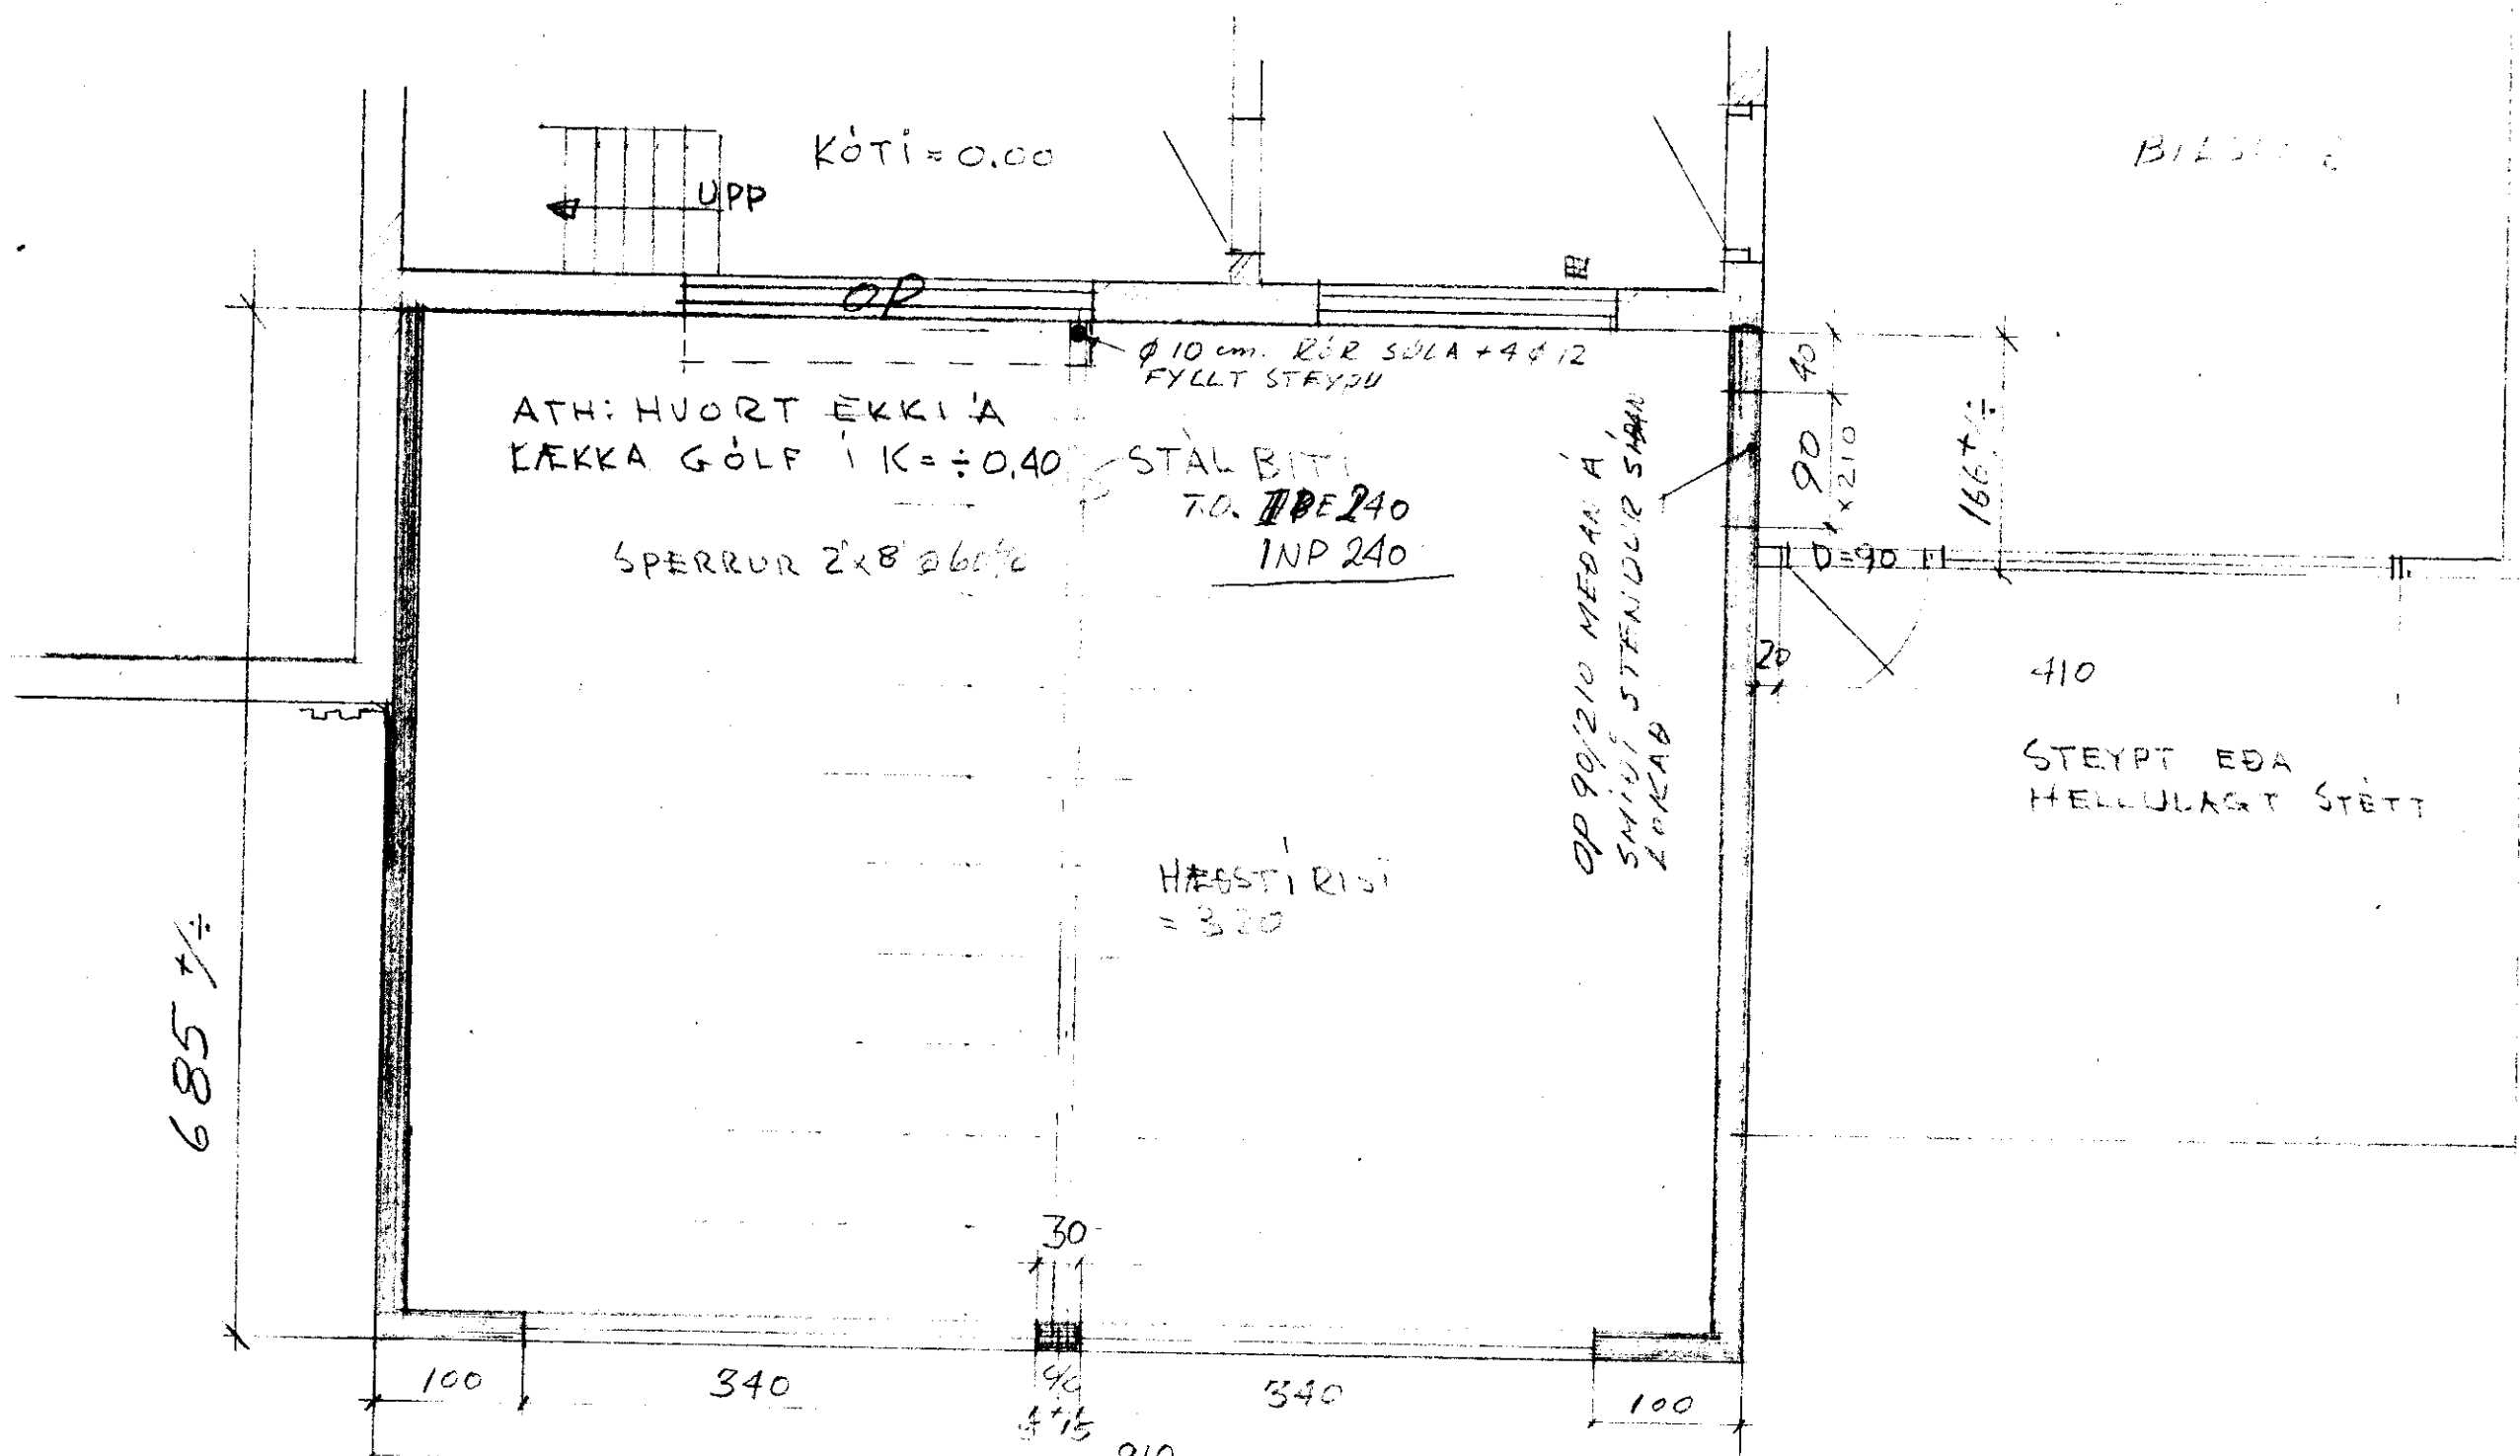

SNID BILSTIGUR 1100  
SJA LÍKA 1:50 E. A.

Leid og Hfr Jani J þak  
Stalbiti + gula.  
P. 2. júlí 1978

BÆYTT Júní 7-78

TEIKNISTOFA RÖGNVALDAR JOHNSEN HVASSALEITI 123, SÍMI 91-35370	VERK NR. 27-77 TEIKN. NR. 0.03
BIRKIHLÍÐ 19 VESTMANNAEYJUM	
FYRST TEIKNAD AF GUDNA HERMANSEN	R. MAÍ 1977 MAL