


SUÐUR

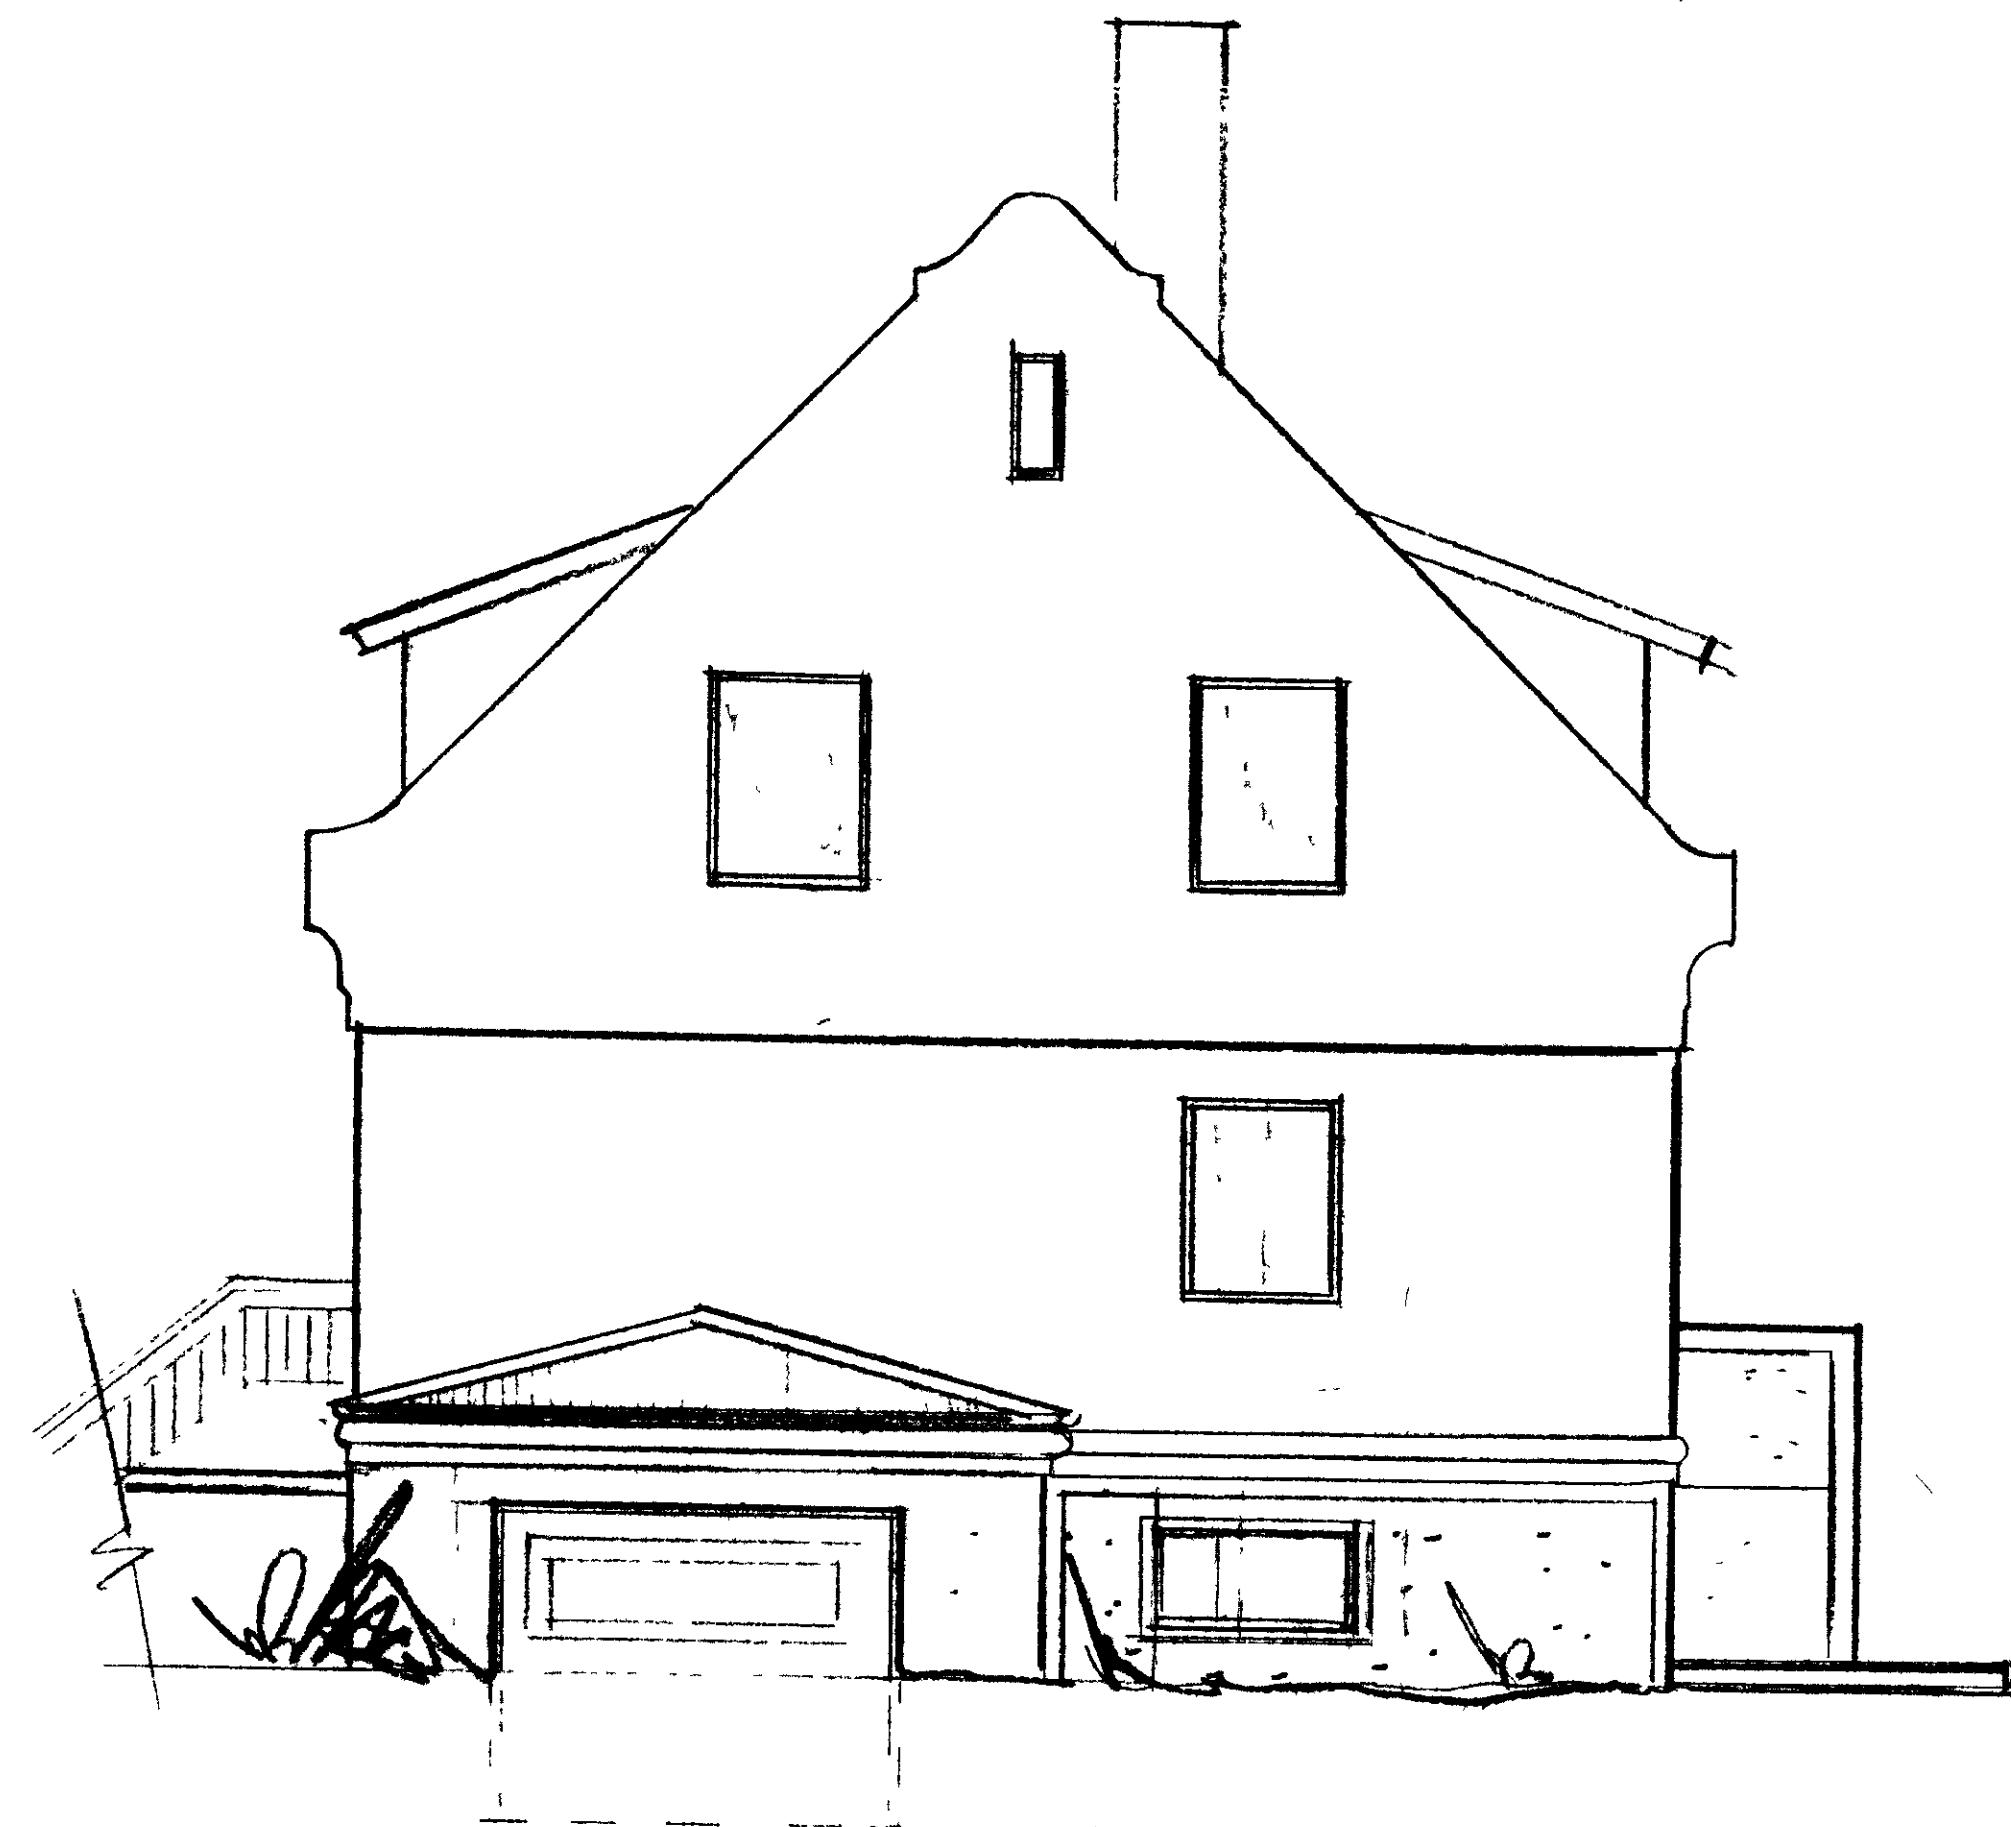

AUSTUR

1:50

TEIKNISTOFA ROGNVALDAR JOHNSEN HVASSALEITI 123, SÍMI 35370	VERK 1978 TEIKN. 001-A
ÁSBYRGI VESTMÁNAEYJUM	
ÓTLIT	16-11-74