


BODASLÖG 1


ÞILAGEYMSLA BODASLÖG I
N. 1:50

492


Samþykkt

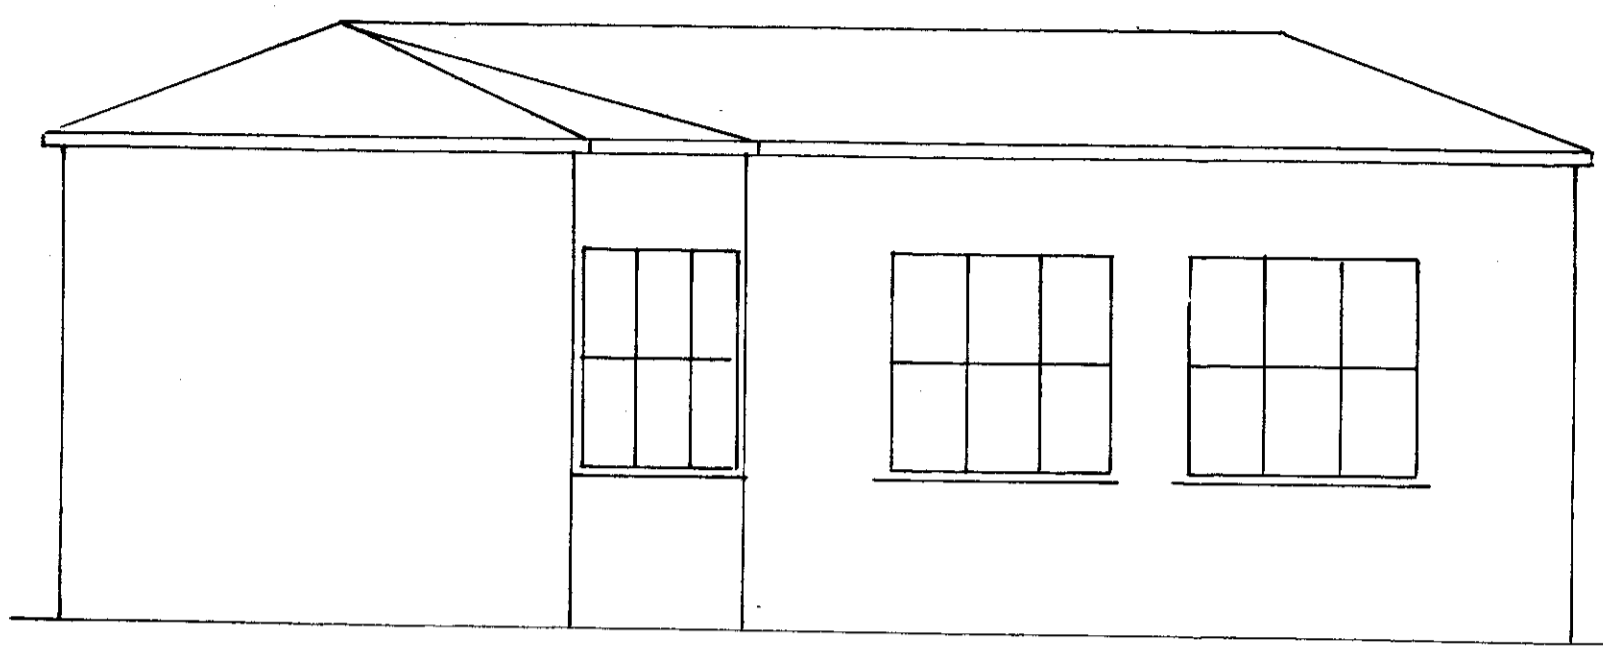



NORÐUR

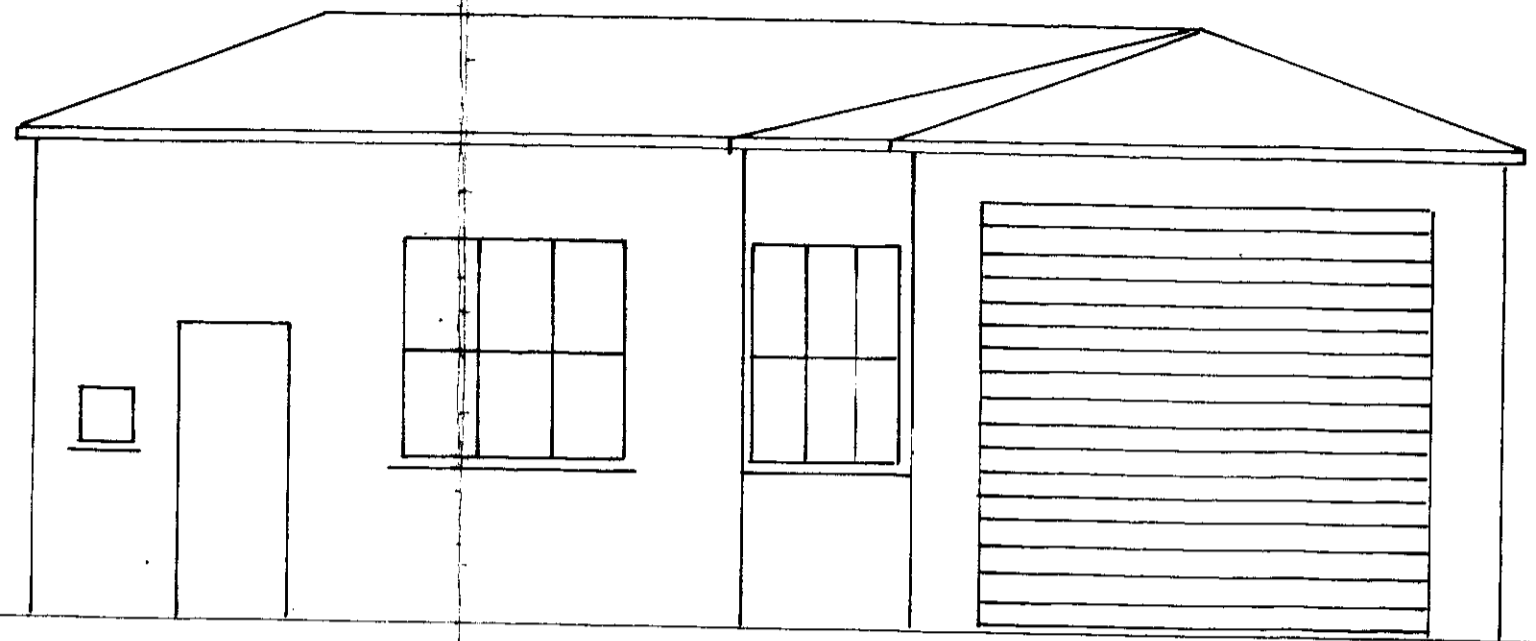

VESTUR

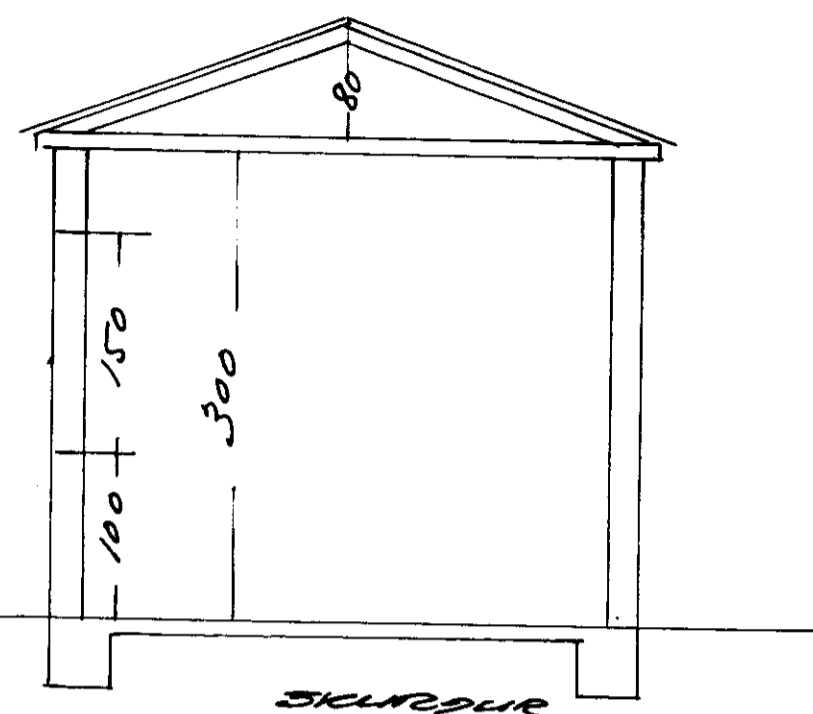

SÜÐUR

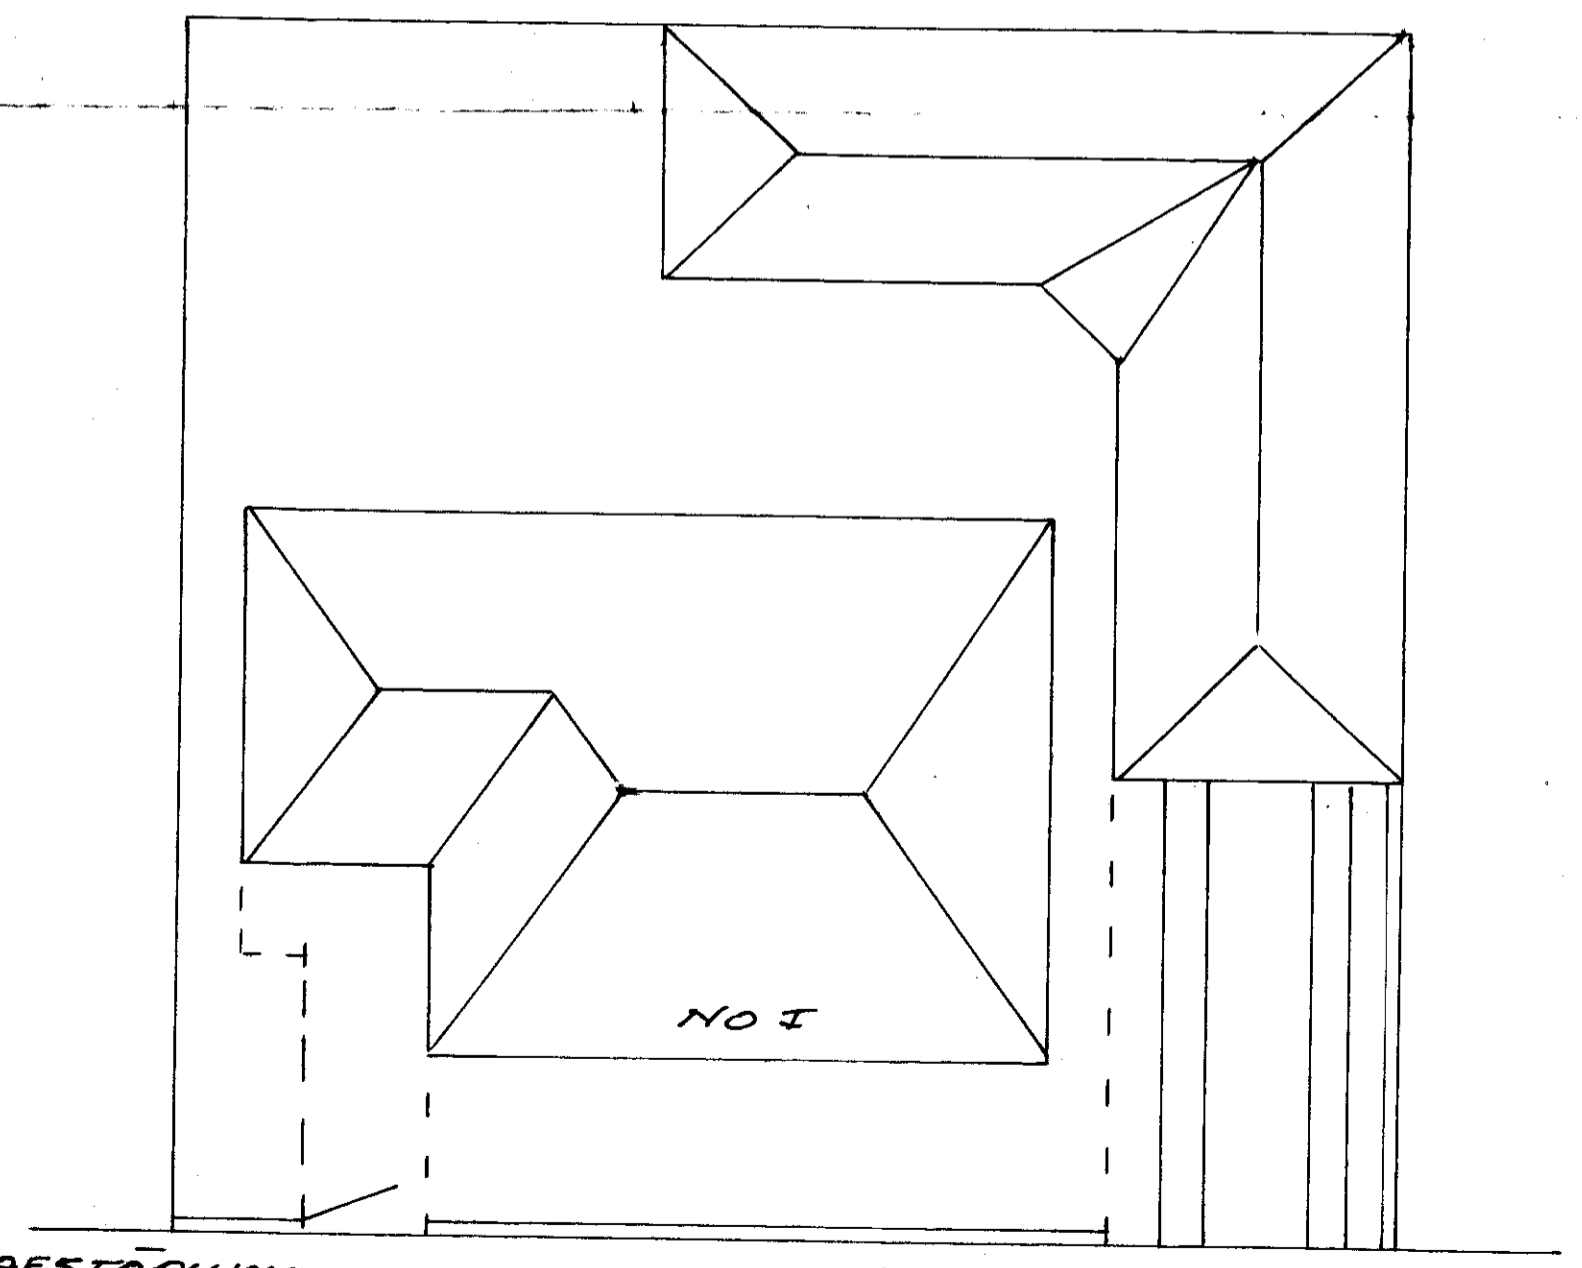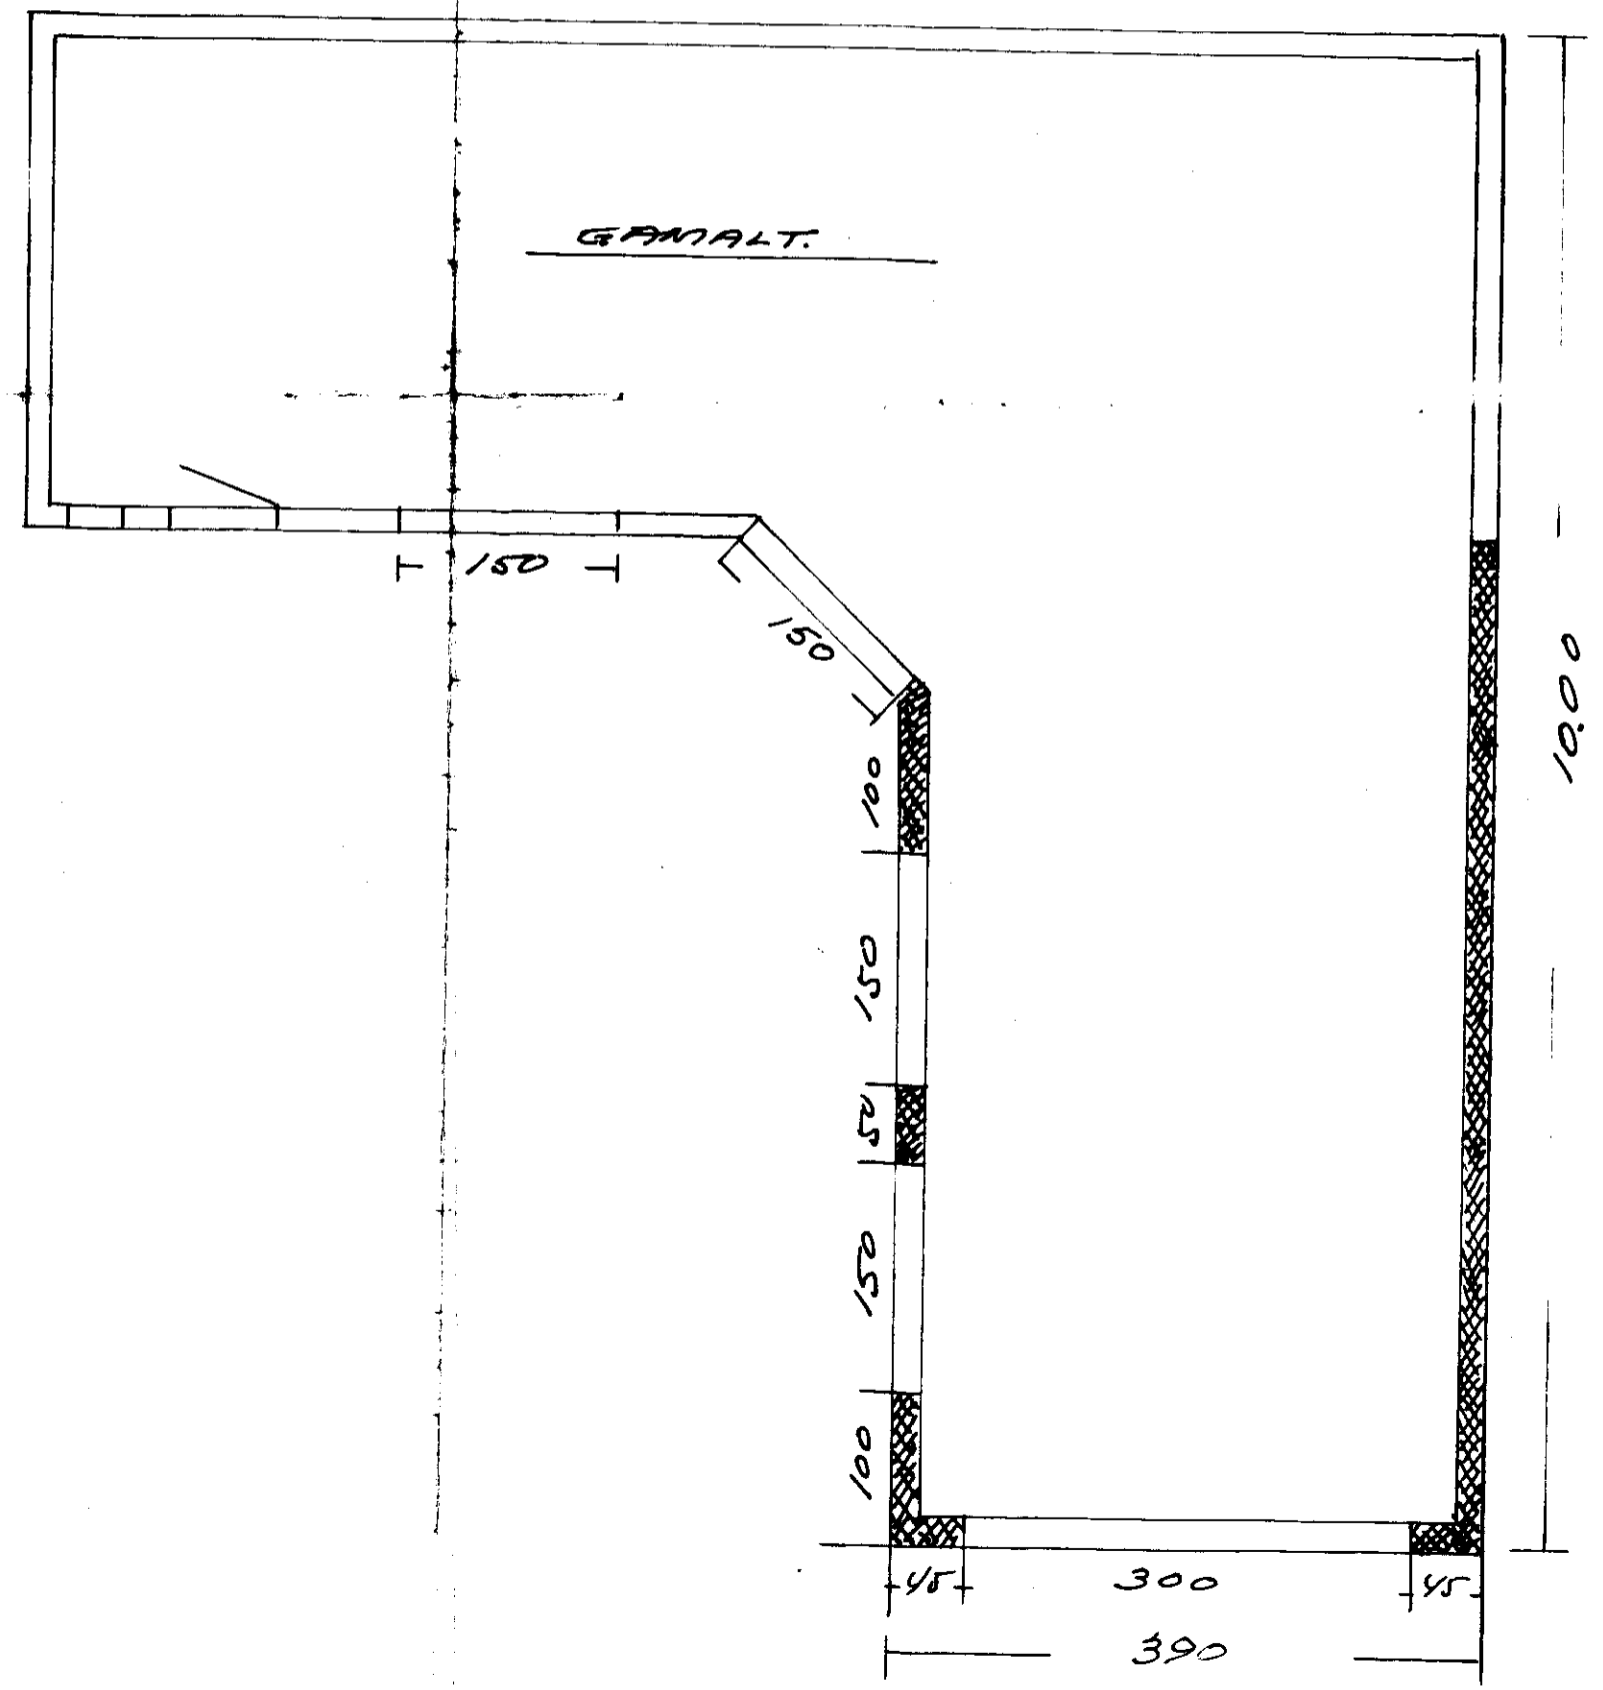

AFSTÖÐLÝND
N. 1:100

BODASLÖG

Ve. 27-8-63
Alm. L. 51