



SAMÞYKKT AF BYGGINGARFULLTRÖGA

08 SEP. 2004


*Sigurður Þorsteinsson*  
BYGGINGARFULLTRUINN Í VESTMANNNAEYJUM

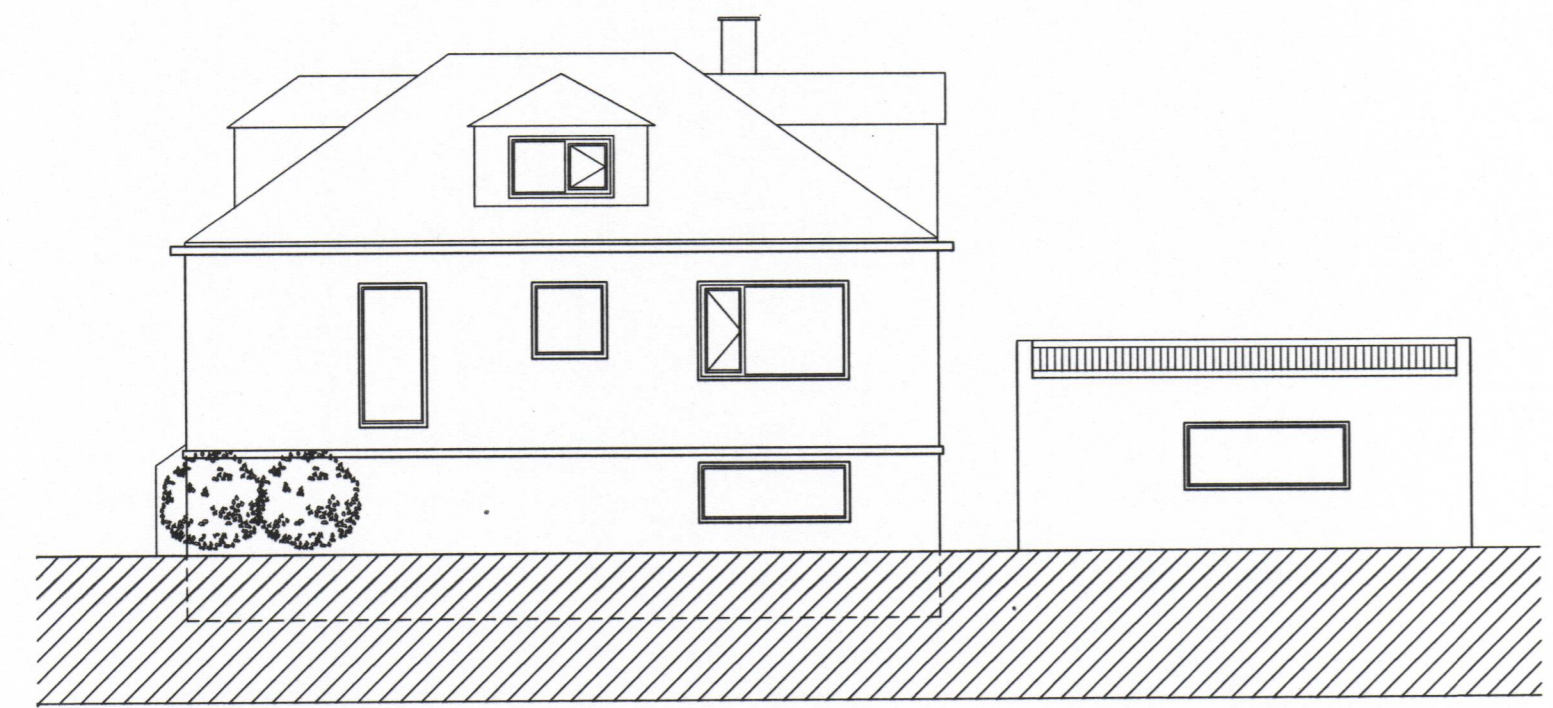


SUÐUR

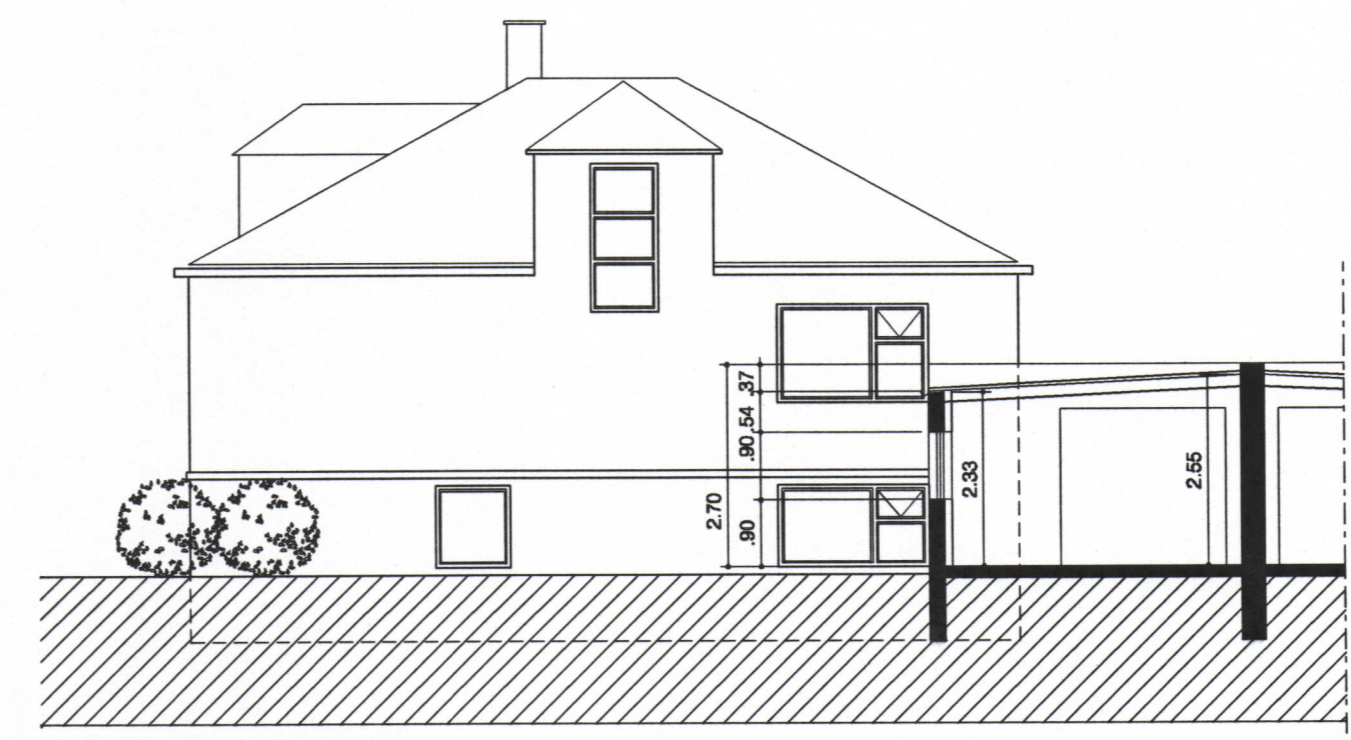


AUSTUR

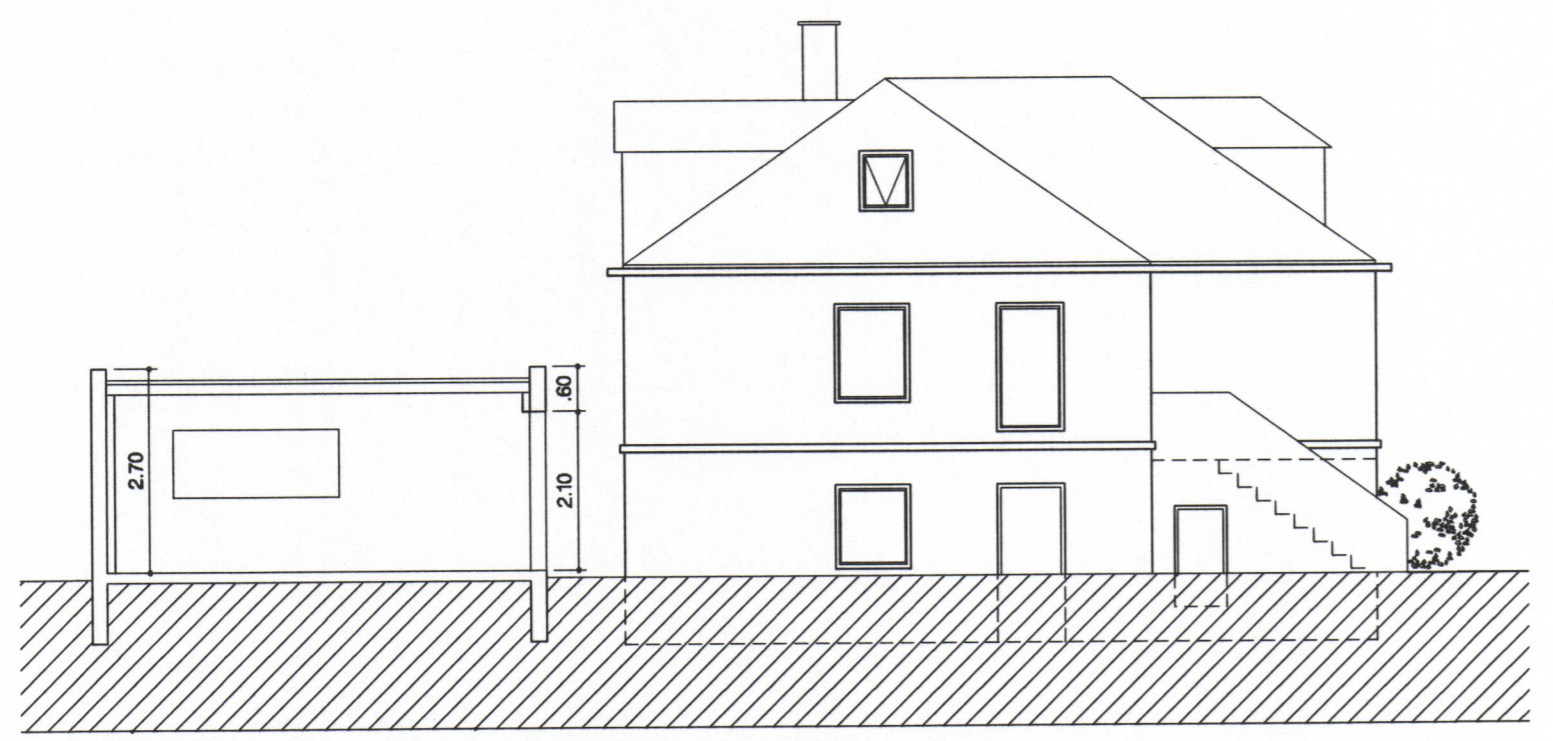

NORÐUR

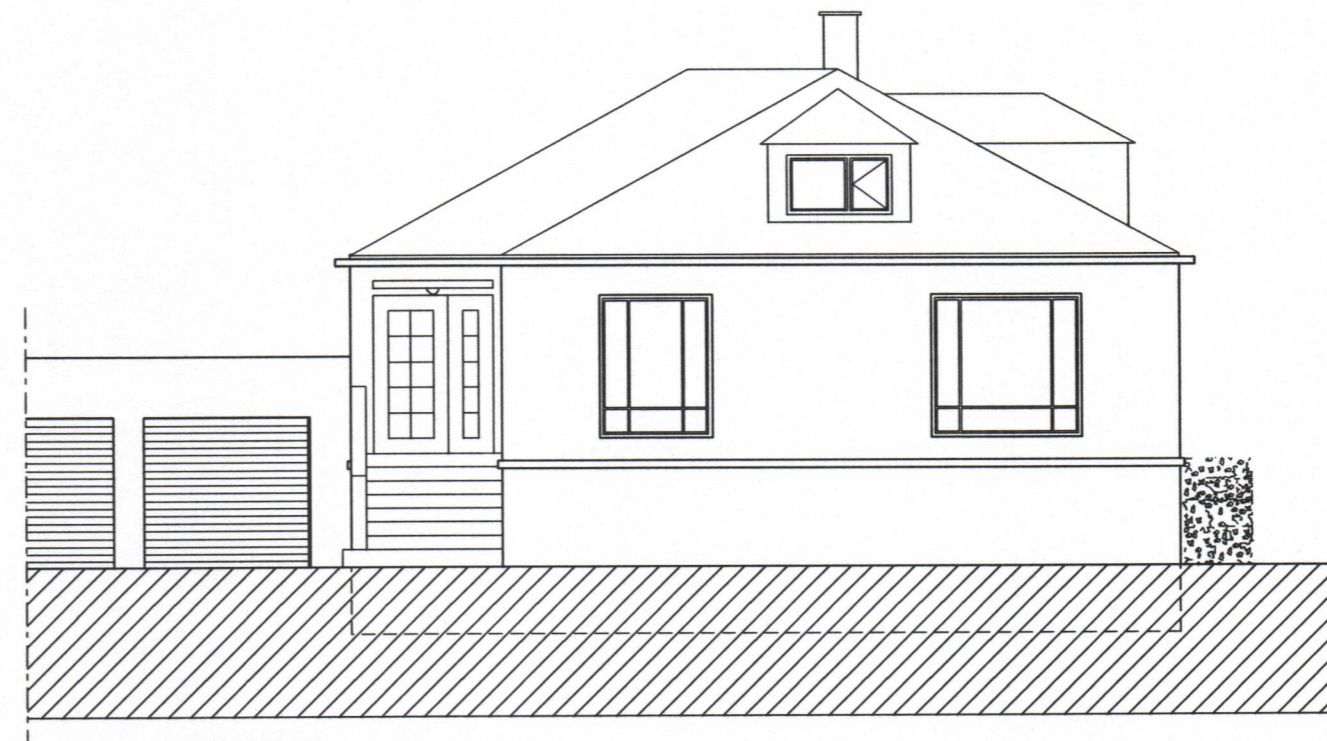

VESTUR

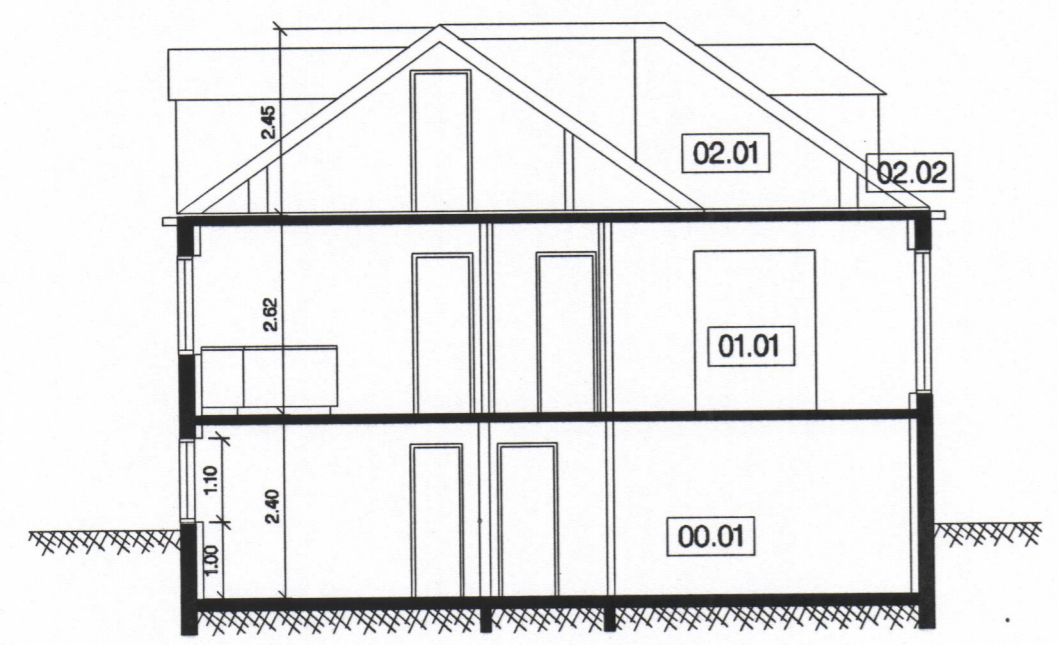

SNID A-A

SKYRINGAR:

ATH! ÖLL MÁL SKULU TEKIN A STAÐNUM.

Endurskodun:	Daga:	Teikn:	Yfir:
H:			
G:			
F:			
E:			
D:			
C:			
B:			
A:			

**BOÐASLÓÐ 17**  
**Vestmannaeyjum**

STADGREINIR: -  
VERKKAUPI: Gudjón G. Engilbertsson  
KENNITALA VERKKAUPA: 010863-2879

ADALUPPDRAÐTUR 2 AF 3

EFNI: Snid A, útlit norður og suður  
MELIKVAFDI: 1:100  
FRUMSTÆRD BLADS: A2  
TEIKNAD: UBG, IC  
YFIRFARID: KMK  
DAGSETNING ÚTGAFU: 23.08.2004

VERKNR: 0423  
TEIKN. NR: 102  
ENDURSK.:




VA ARKITEKTAR

skólavörðustig 12  
101 reykjavík  
t: 450400-3510  
sími: 530 6900  
fax: 530 6991

va@vaarkitektar.is  
www.vaarkitektar.is

*Indro Candi*  
ÚTGEFANDI: Indro Candi

KT: 170364-7599

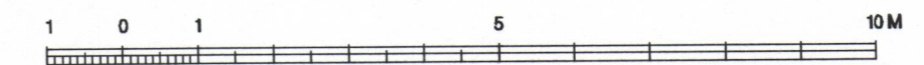

Tekning þessi er gefin út af undirrituðum fyrir hönd eiganda höfundaréttar, VA Arkitektar ehf. Tekninguna má ekki sýta með neinum hætti, að hluta til eða í heild en sérlegs leyfis höfundar.