

BRATTAGATA 8


1145

Borgþór Eydal Kallmann


BRÖTTUGATA NR. 8 VESTMEYJUM

Teknuflöi MAL 1:100


1 BLAD
 Míttam. fl. Bygging 1/1060
 Hljófrjúg. Guðmósin
 Valbj. Kallmann
 Samþykkt 2/6-1966

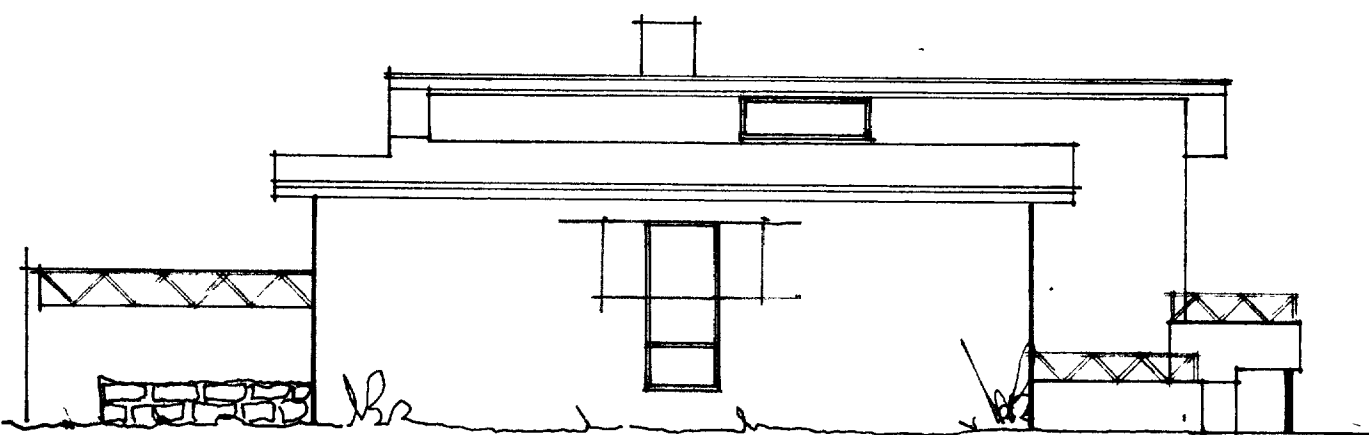


SÚÐUR

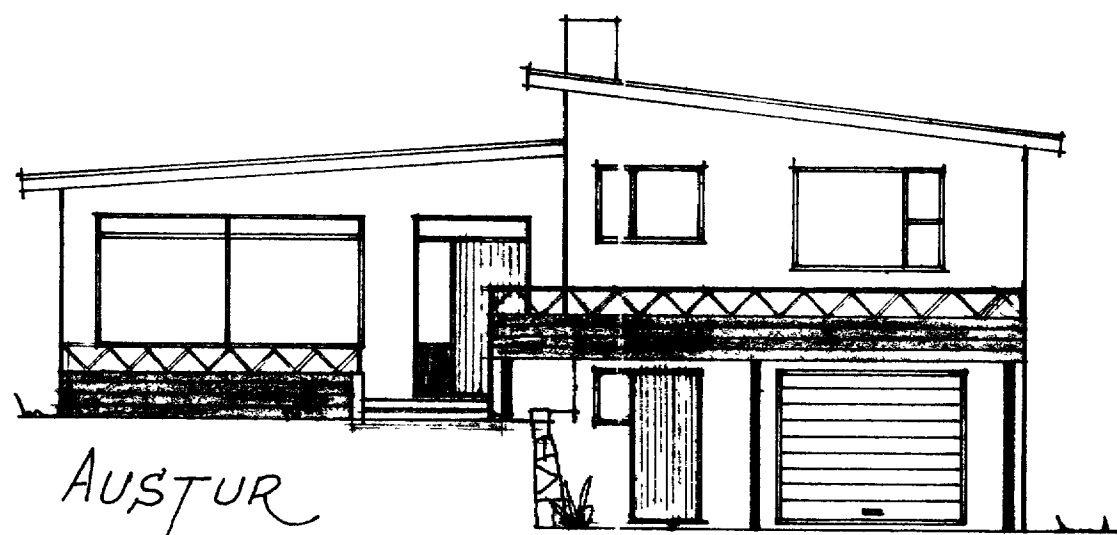


AUSTUR

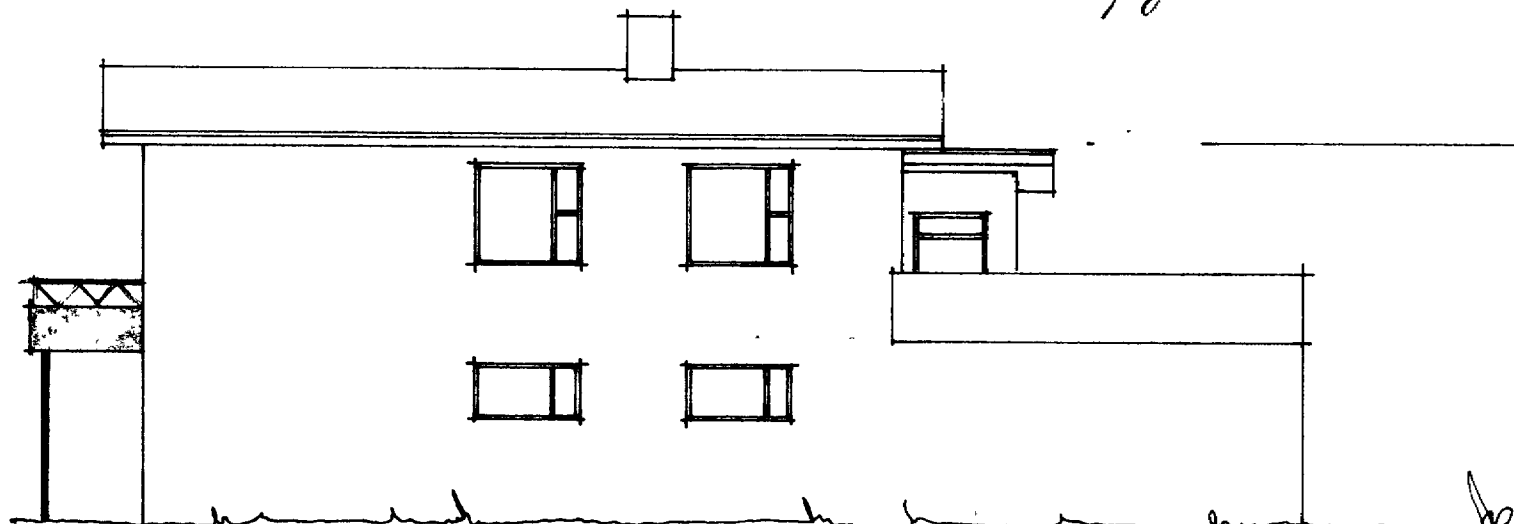

NORÐUR

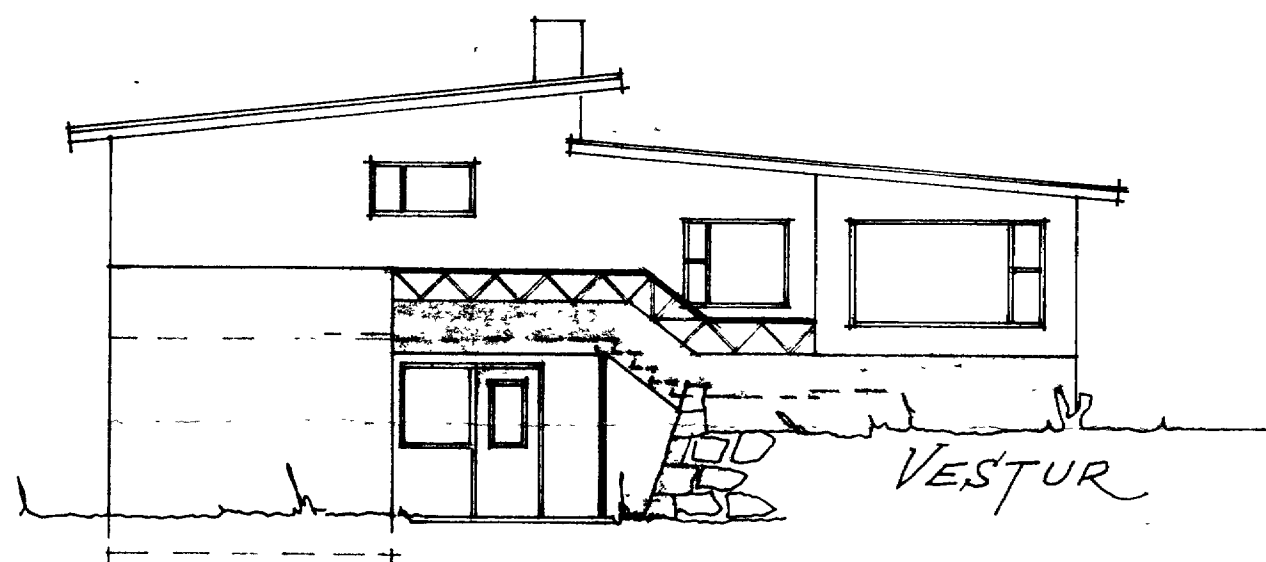


VESTUR

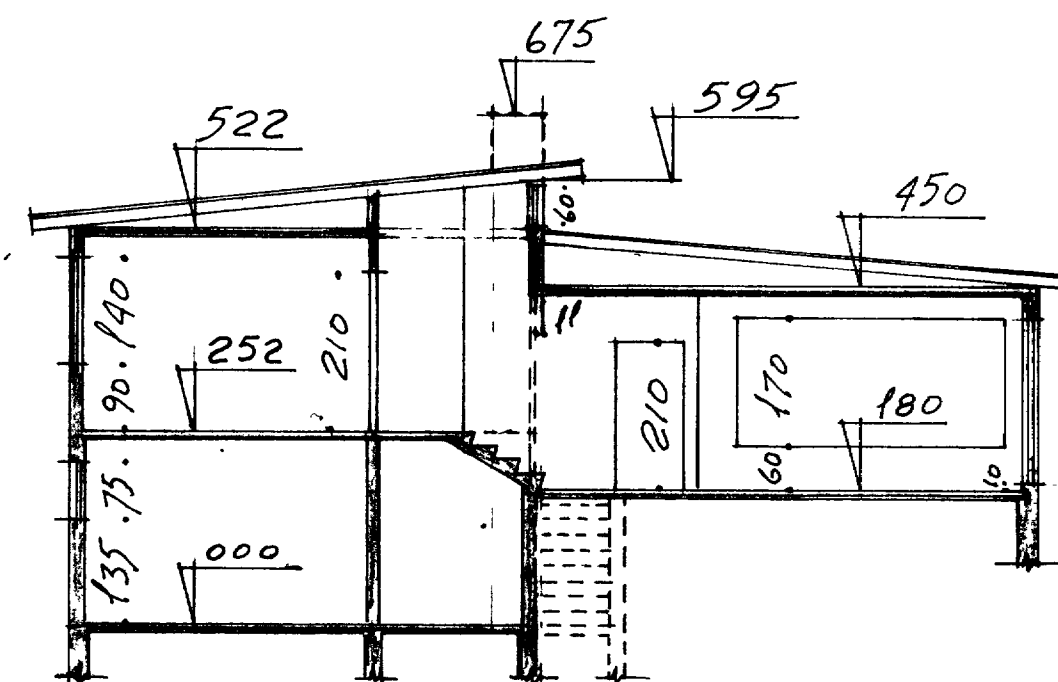


ÞVERSKURÐUR

BRÚTTO 119.10 m²
 NETTO 104.64 m²

1270
 340 930
 260 45 140 290 140 325
 35 35

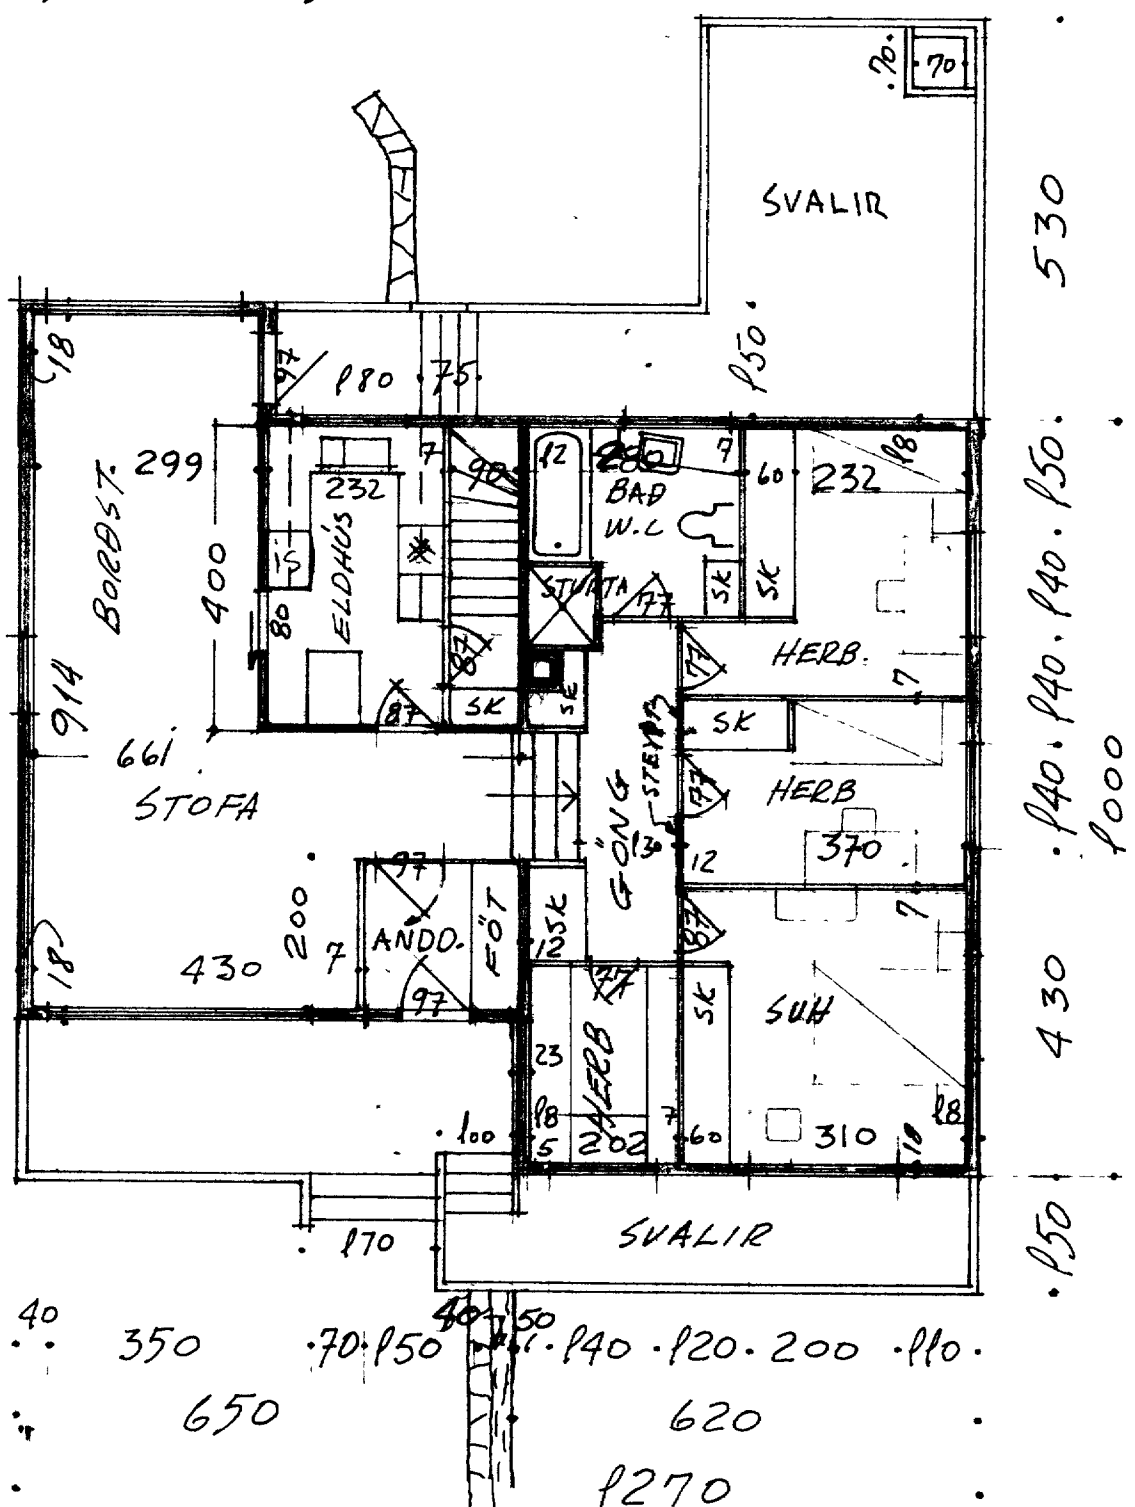

340 285 275 370

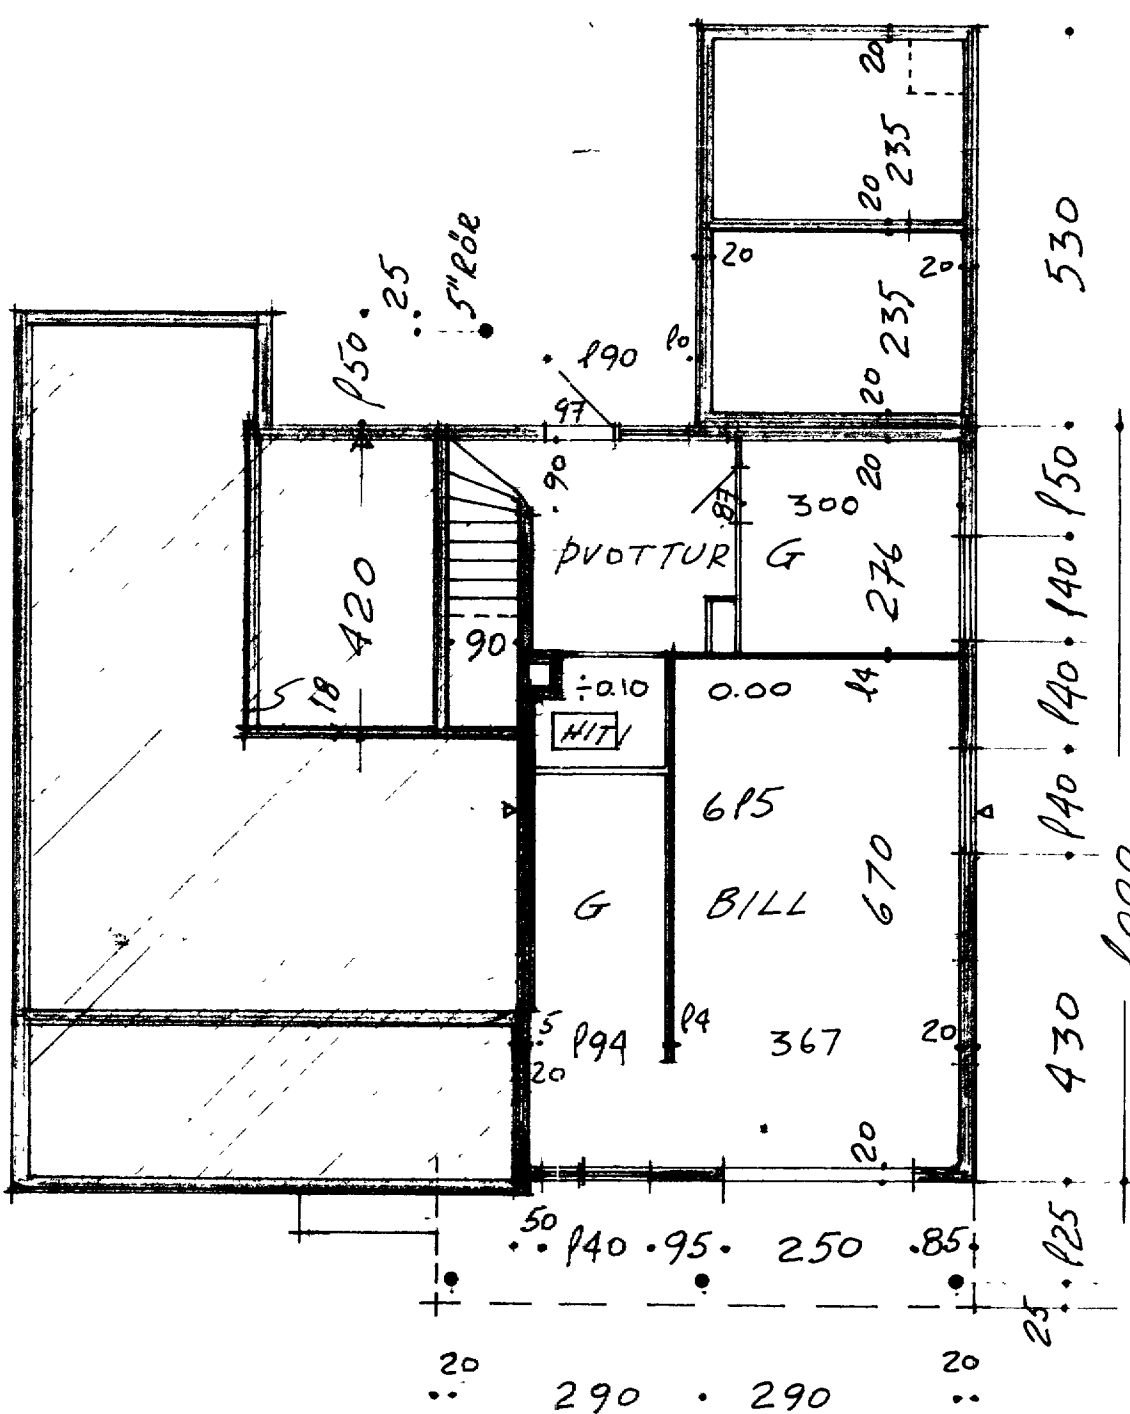

KJALLARI

140 m² 705 m³

135
 74
 10

REYKJAVÍK 1 OKT 1964
 RÖGNVALDUR JOHNSEN