


1067

Samþ. i bygginganeftni


3-11-70  
Húsa sm.m.: Lárus Kristjánsson  
Múraram.: Hjörleifur Guðnason

BRÚTTÓFLATARMÁL HÚSS 134,44 m<sup>2</sup>  
NETTÓFLATARMÁL HÚSS 119,38 m<sup>2</sup>


A.H. LEGGIR UMVERFIS HITAKLEFA SKU  
GERDIR ÚR STEINI OG KLEFINN MÚ  
HÉÐARUP. ÓLF OG SÓLF.

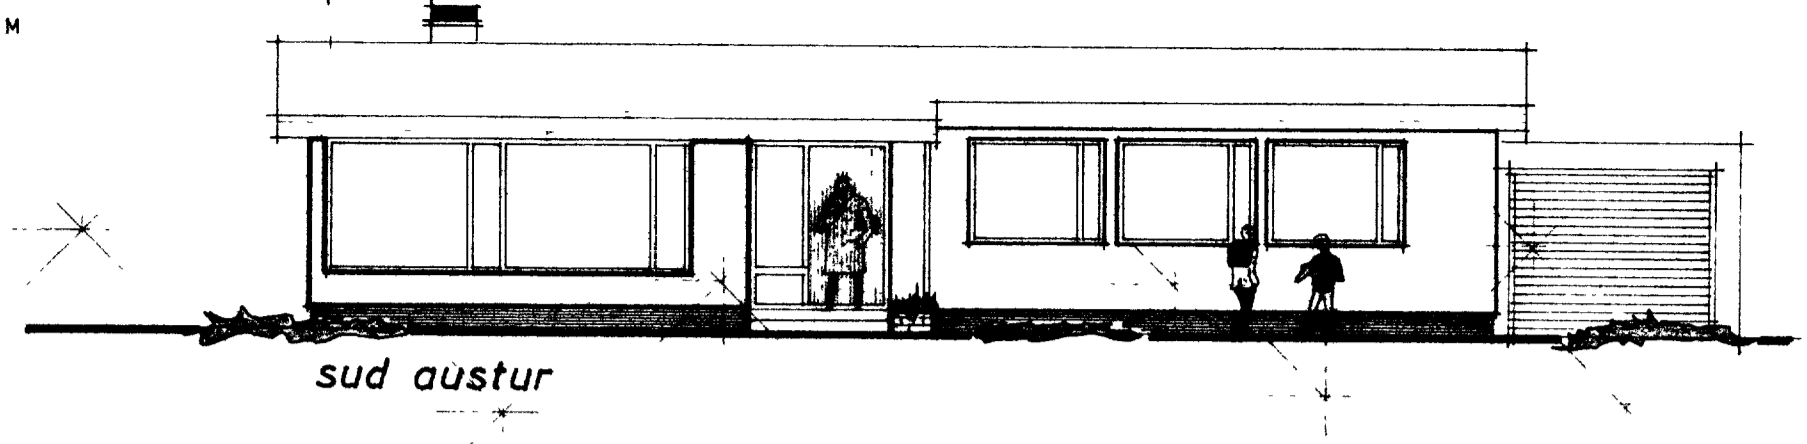


sud austur

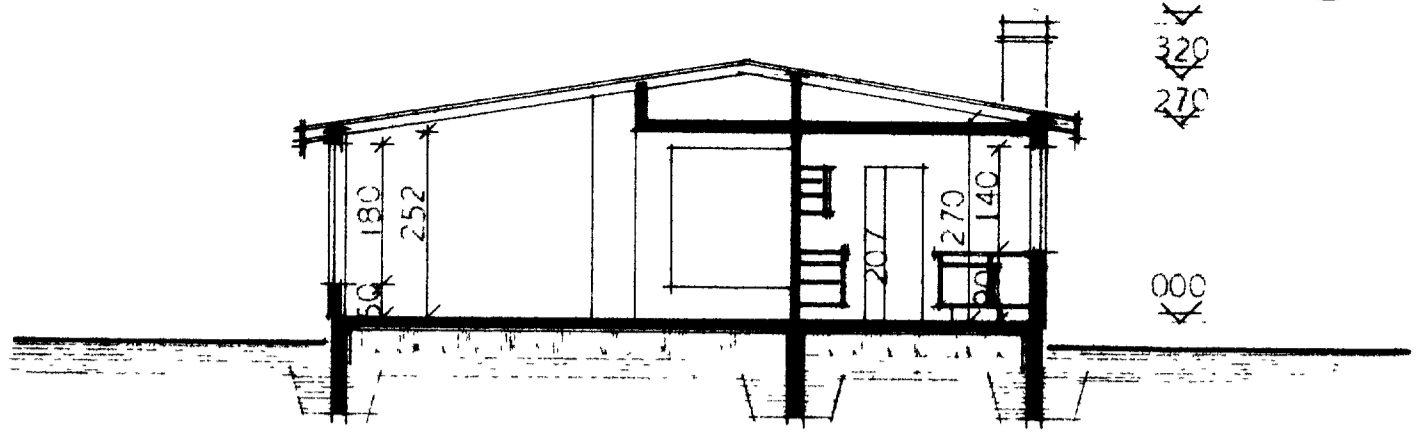


sneiding AA

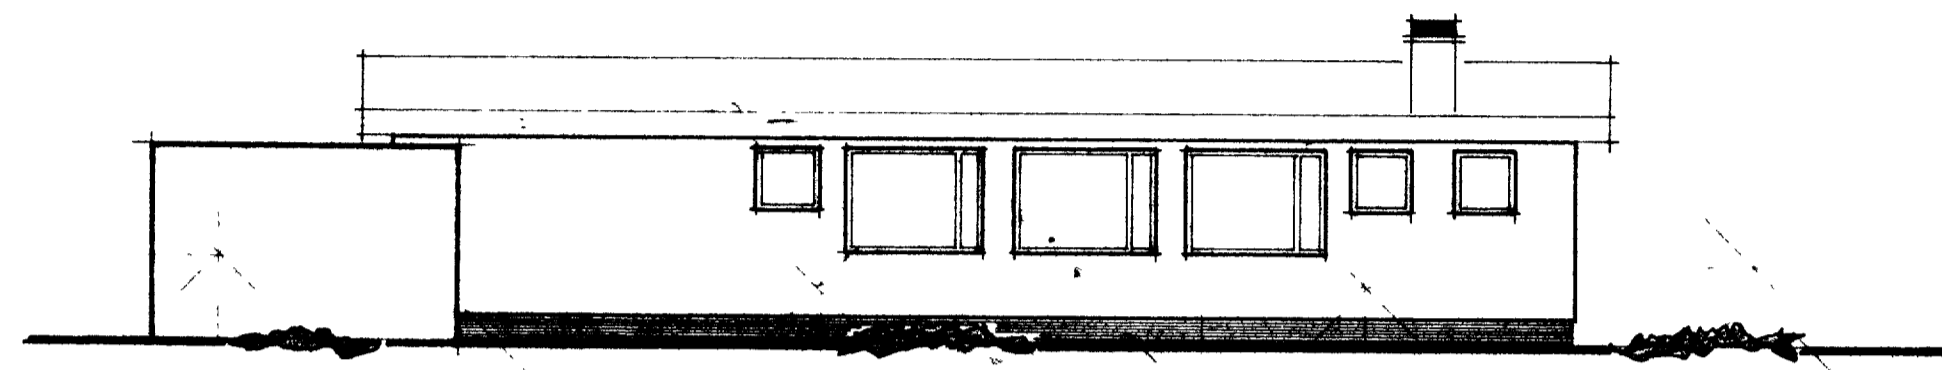


nord vestur

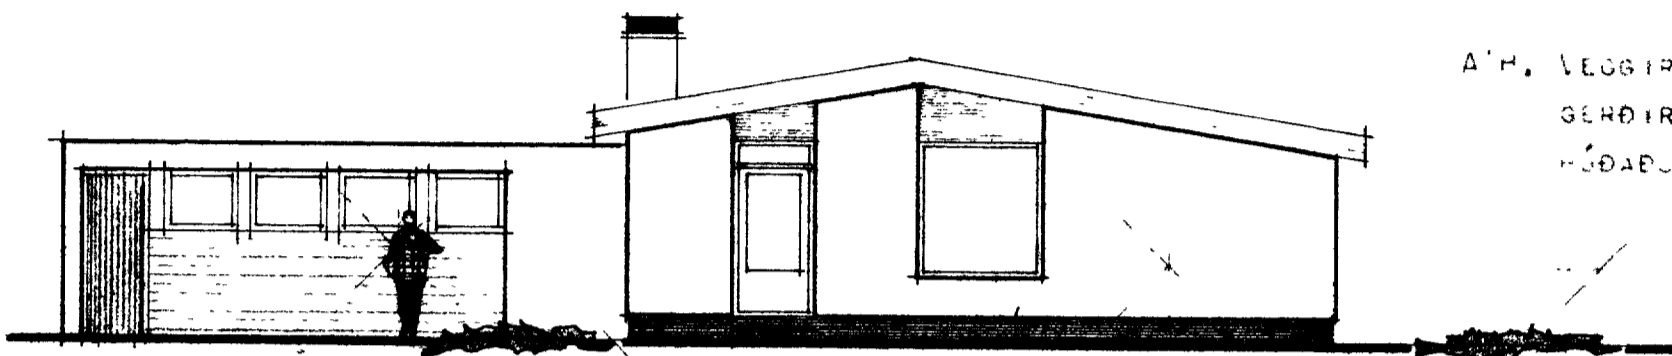


sud vestur

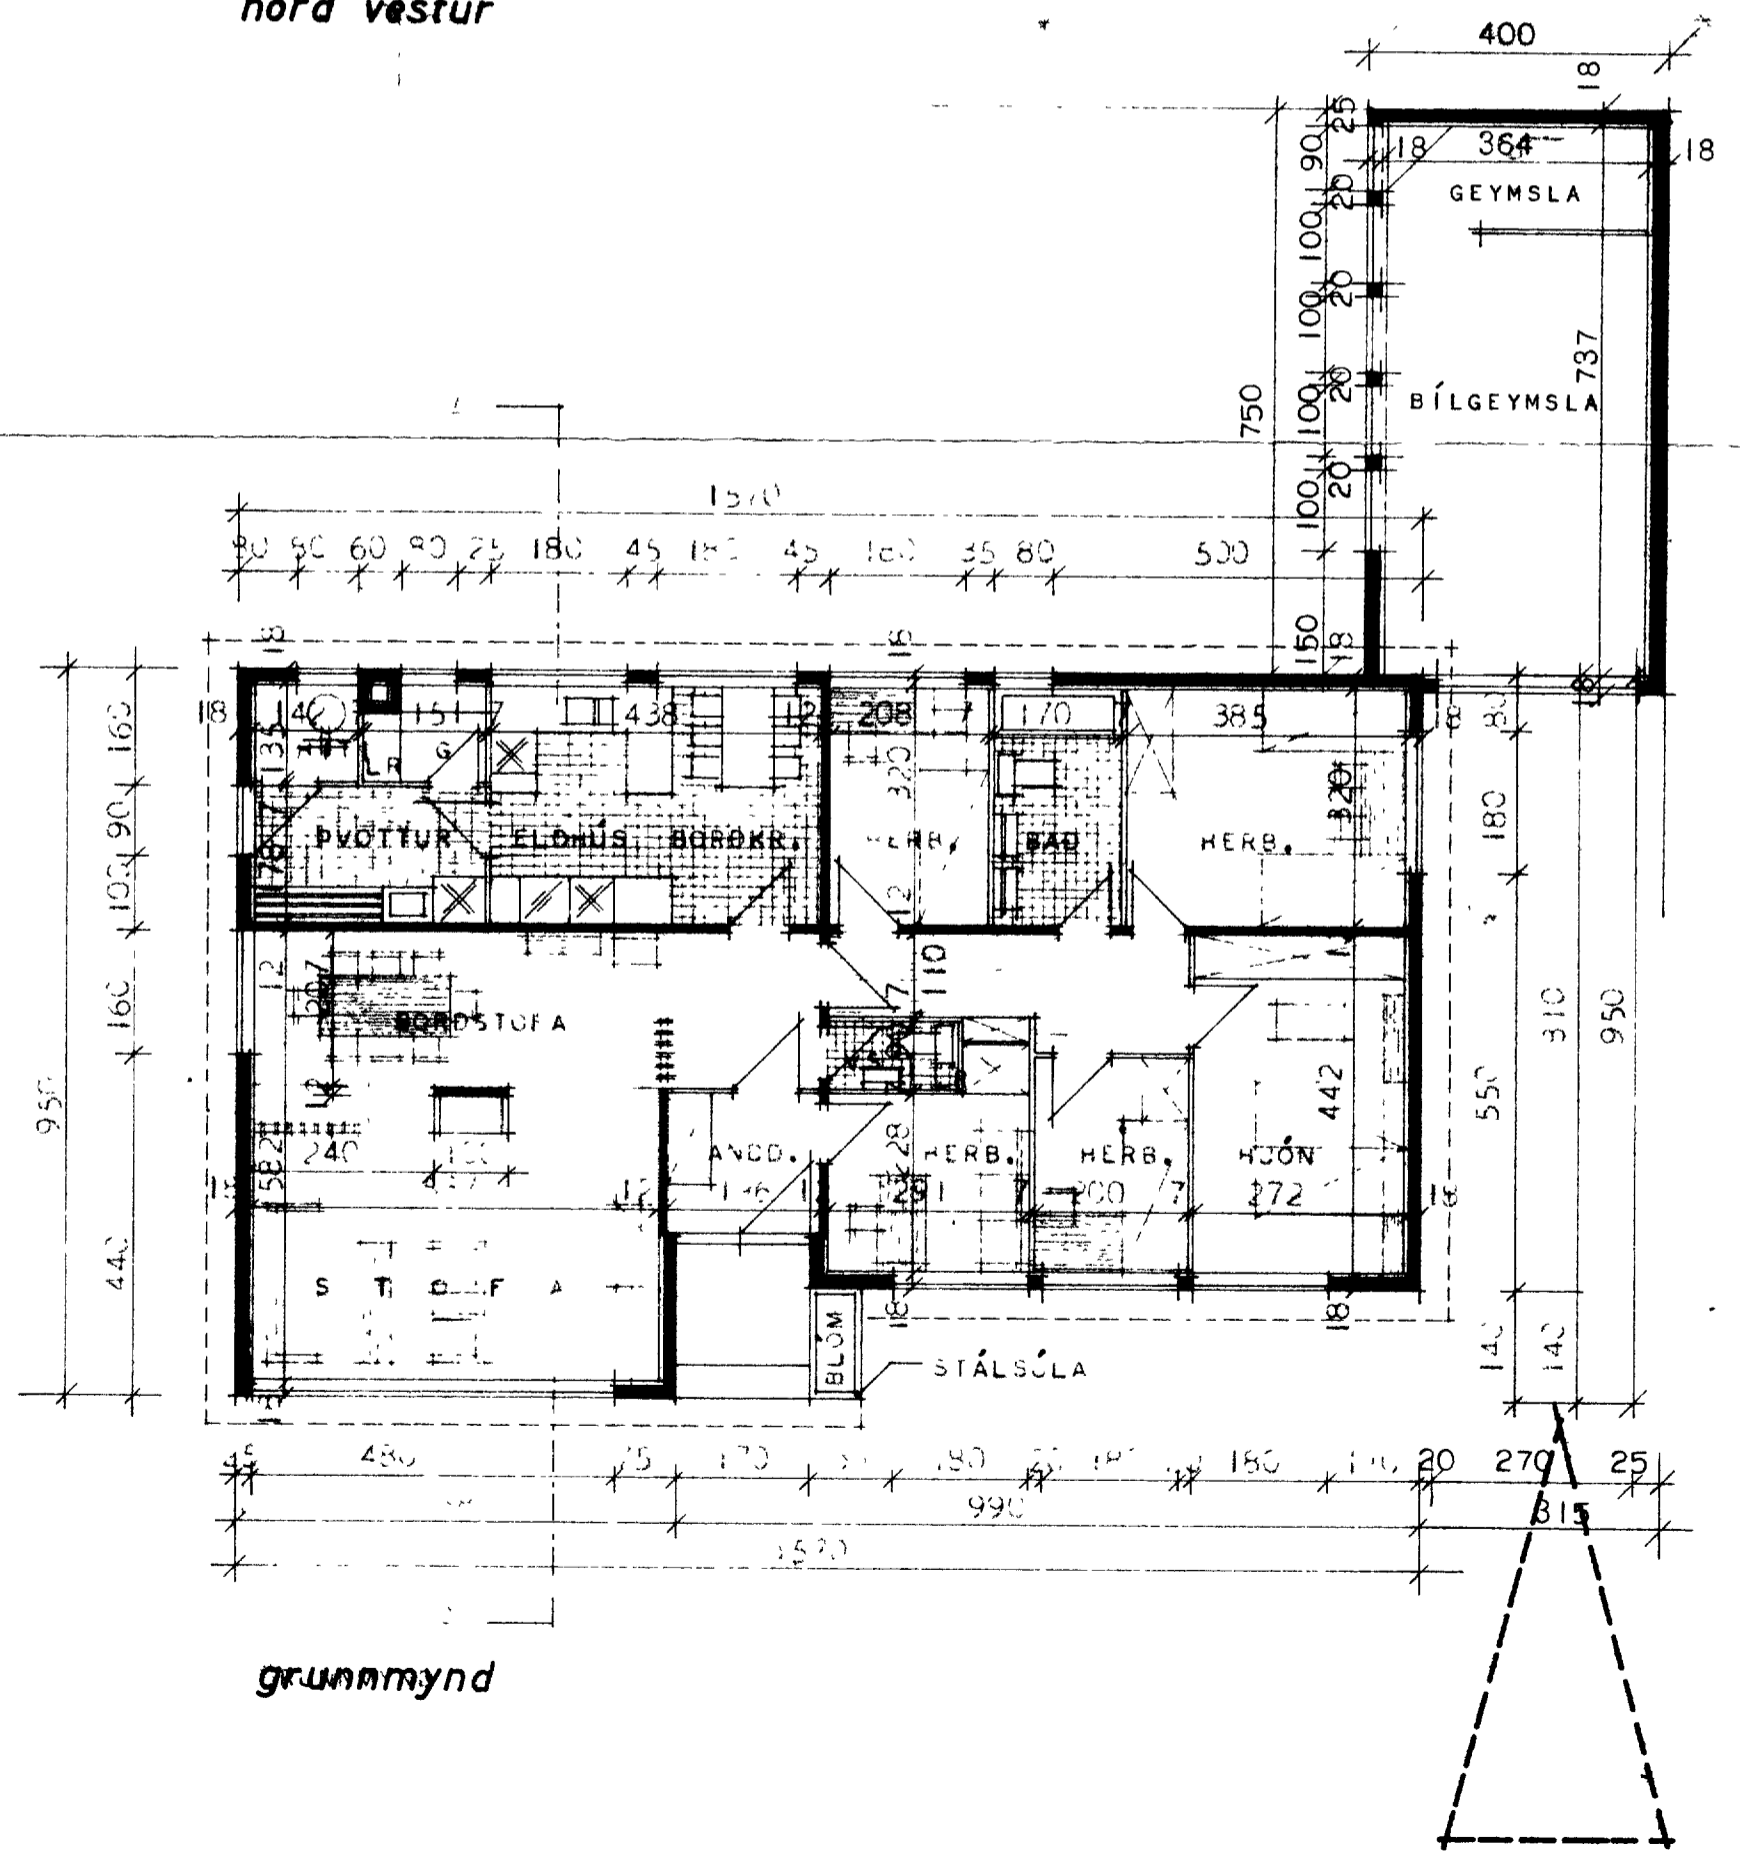


grunnmynd

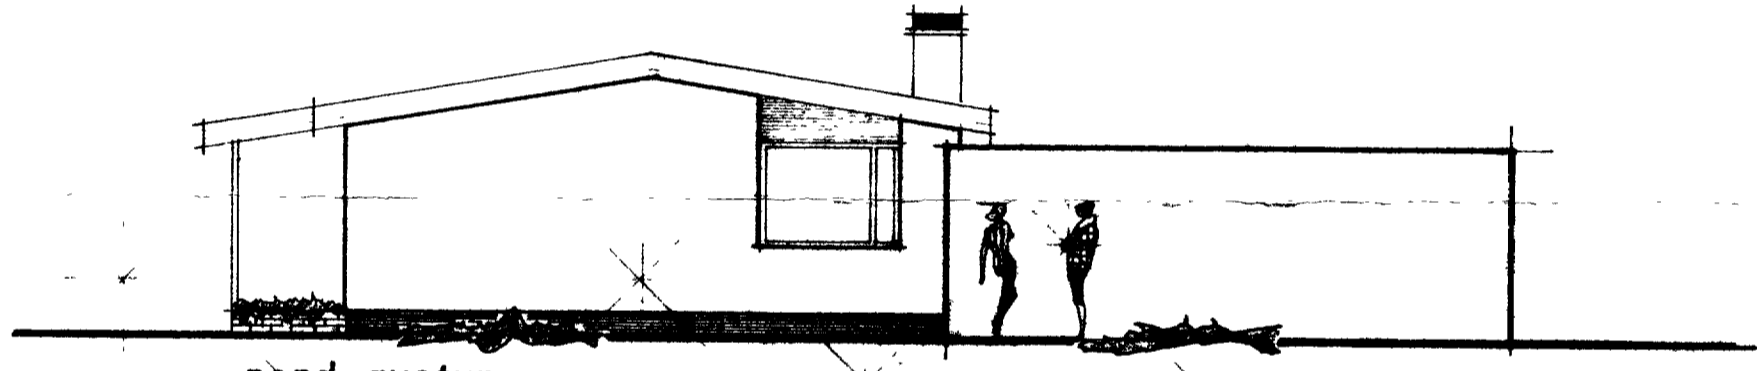

nord austur

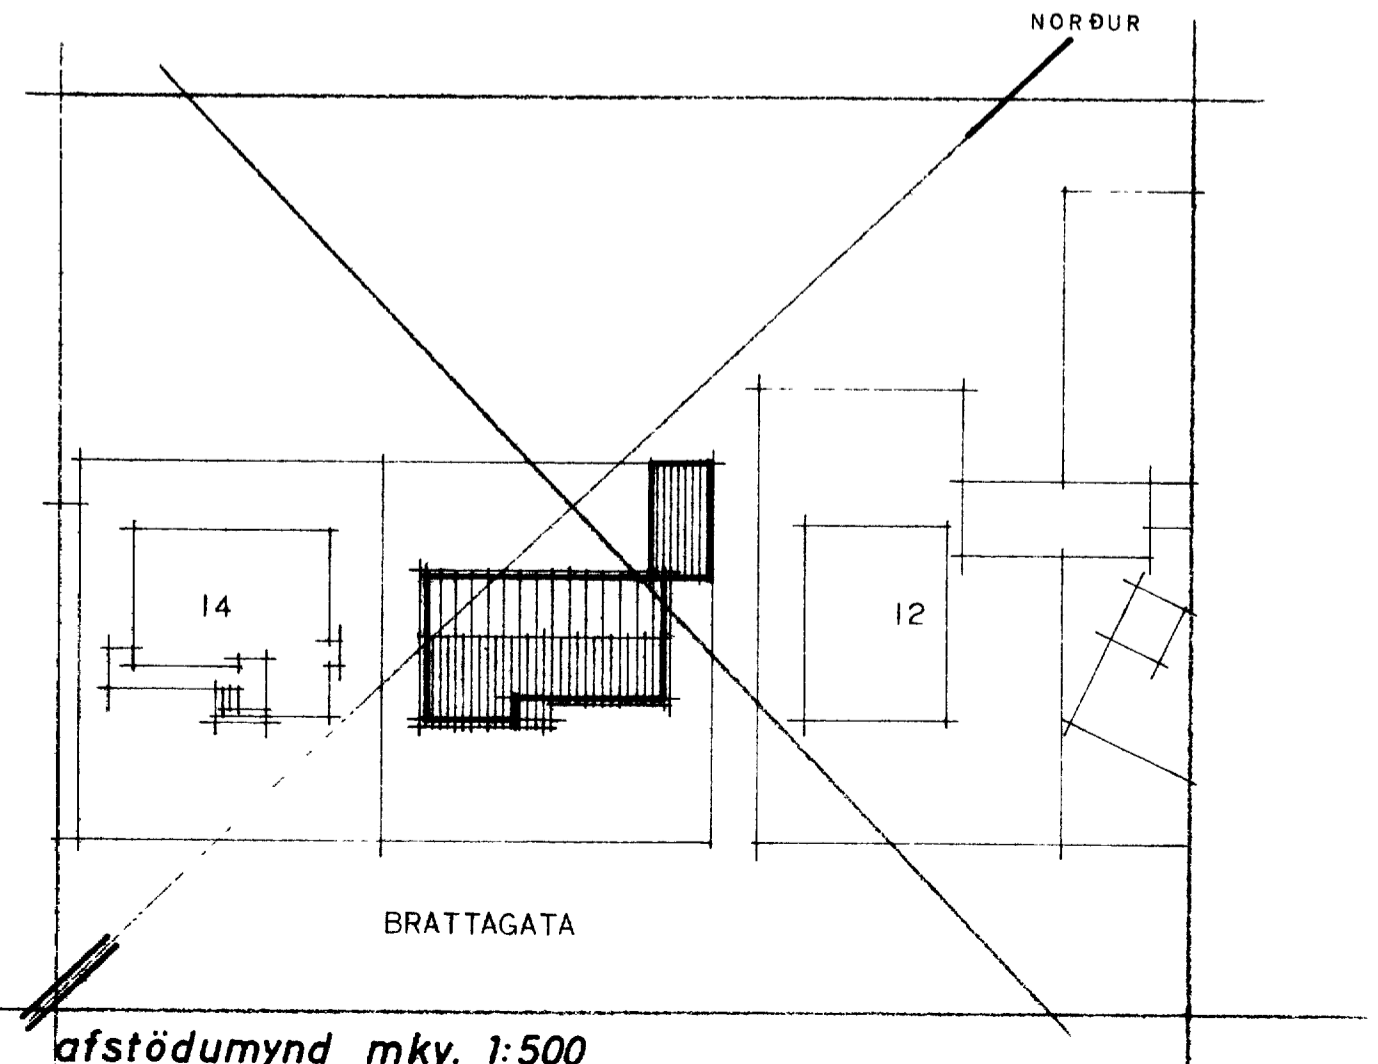

afstöðumynd mkv. 1:500

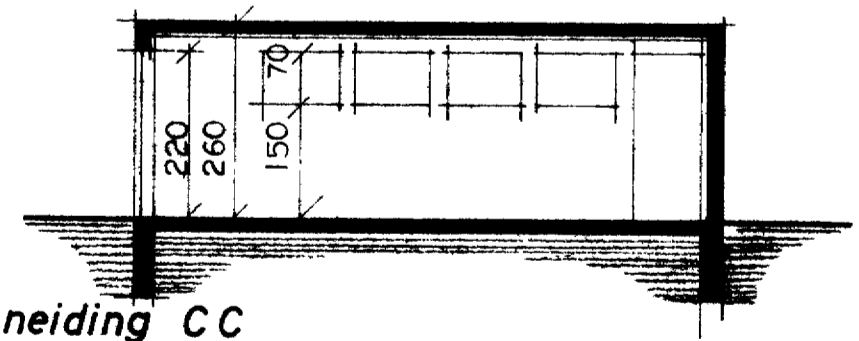

sneiding CC

HÚSÆFISMÁLASKIPTIÐ RÍKISINS	
GRUNNMYND, STÆIT OG SNEIDING	EIMBÝLISH.Í'S VERK
	1060
NÁL. 1970	BLAÐ NR 1 1968

*Handwritten signature*