



Nú (Keburs Valdmarsson) eigandi nú  
 Bröttusötu 28. Sigurbjörn Ólafsson  
 áður í Bröttugötu 23

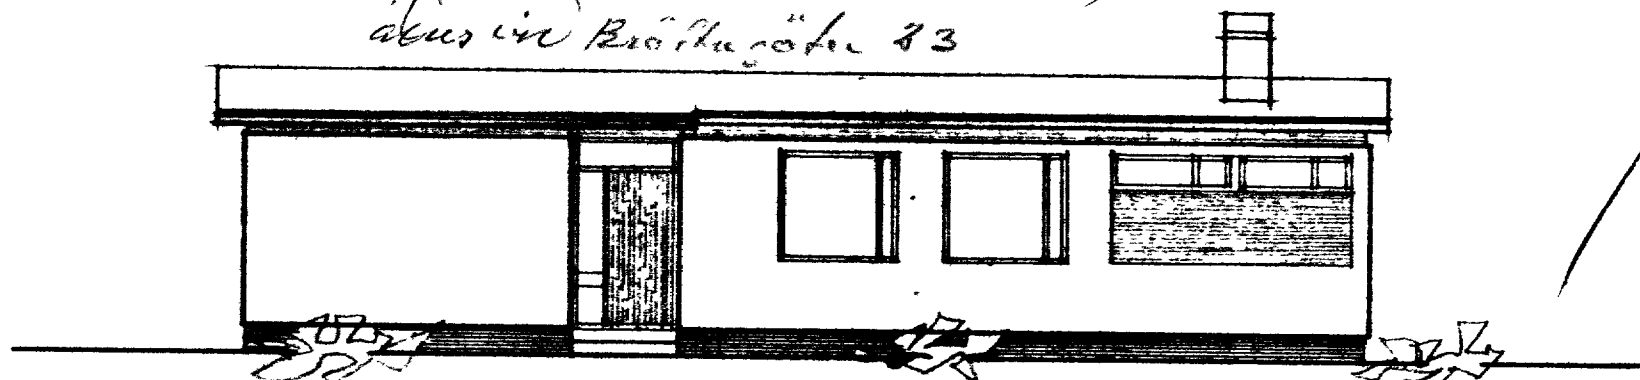


18

Teikning 18  
 ATH. VEGGIR HITAKLEFA SKULU GERDIR ÚR  
 STEINI OG KLEFINN MÚRHÚÐADUR Í  
 HÓLF OG GÓLF.



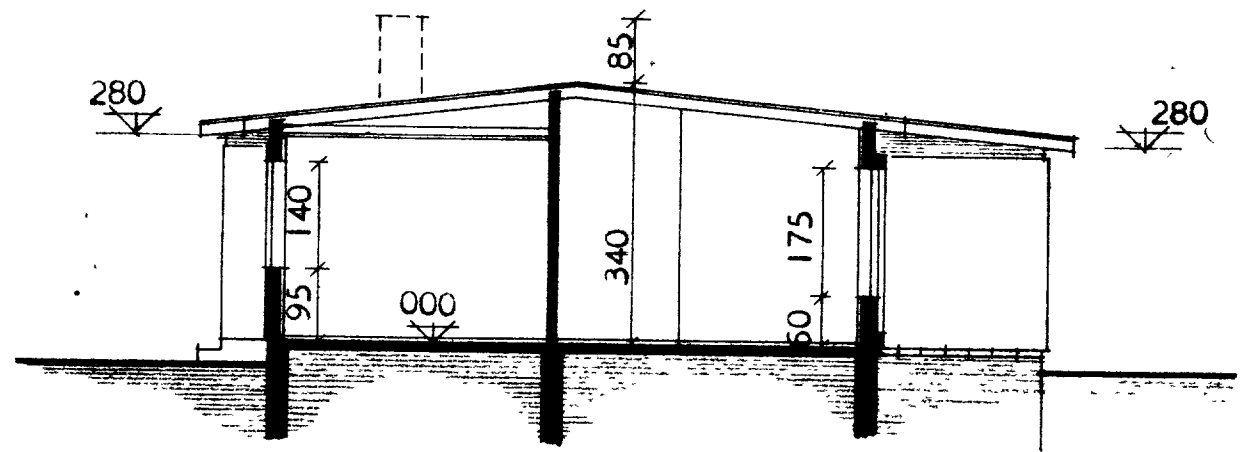


SNEIDING A - A

FLATARMÁL BRÚTTÓ = 135,0 m<sup>2</sup>  
 FLATARMÁL NETTÓ = 119,2 m<sup>2</sup>  
 Rúll Rúll = 30,00 m<sup>2</sup> 75 m<sup>3</sup>  
 135 m<sup>2</sup> Rúmmál hekkur 455 m<sup>3</sup>

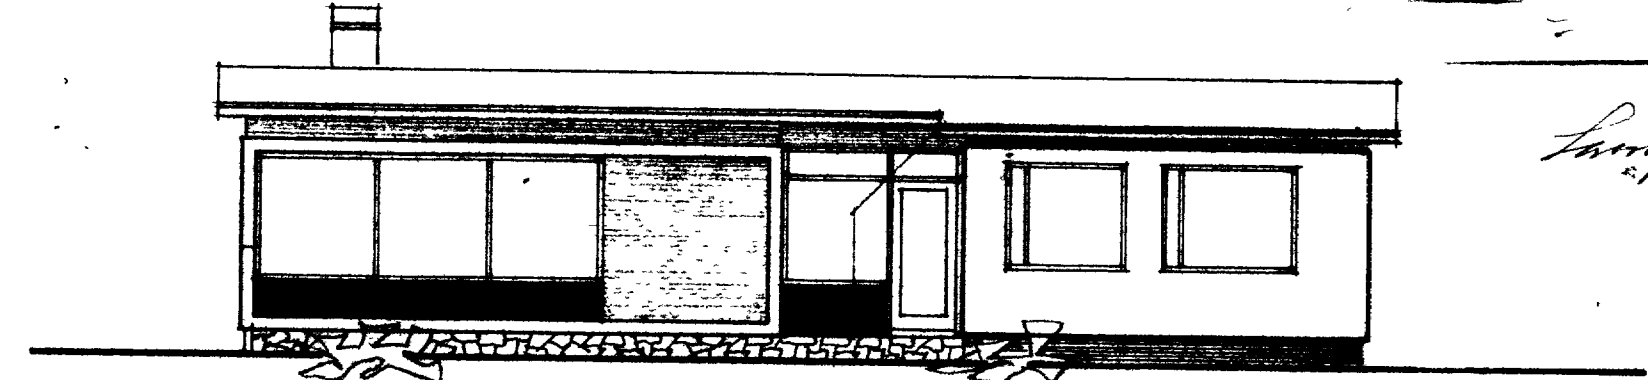

Lampy 11/7-1966

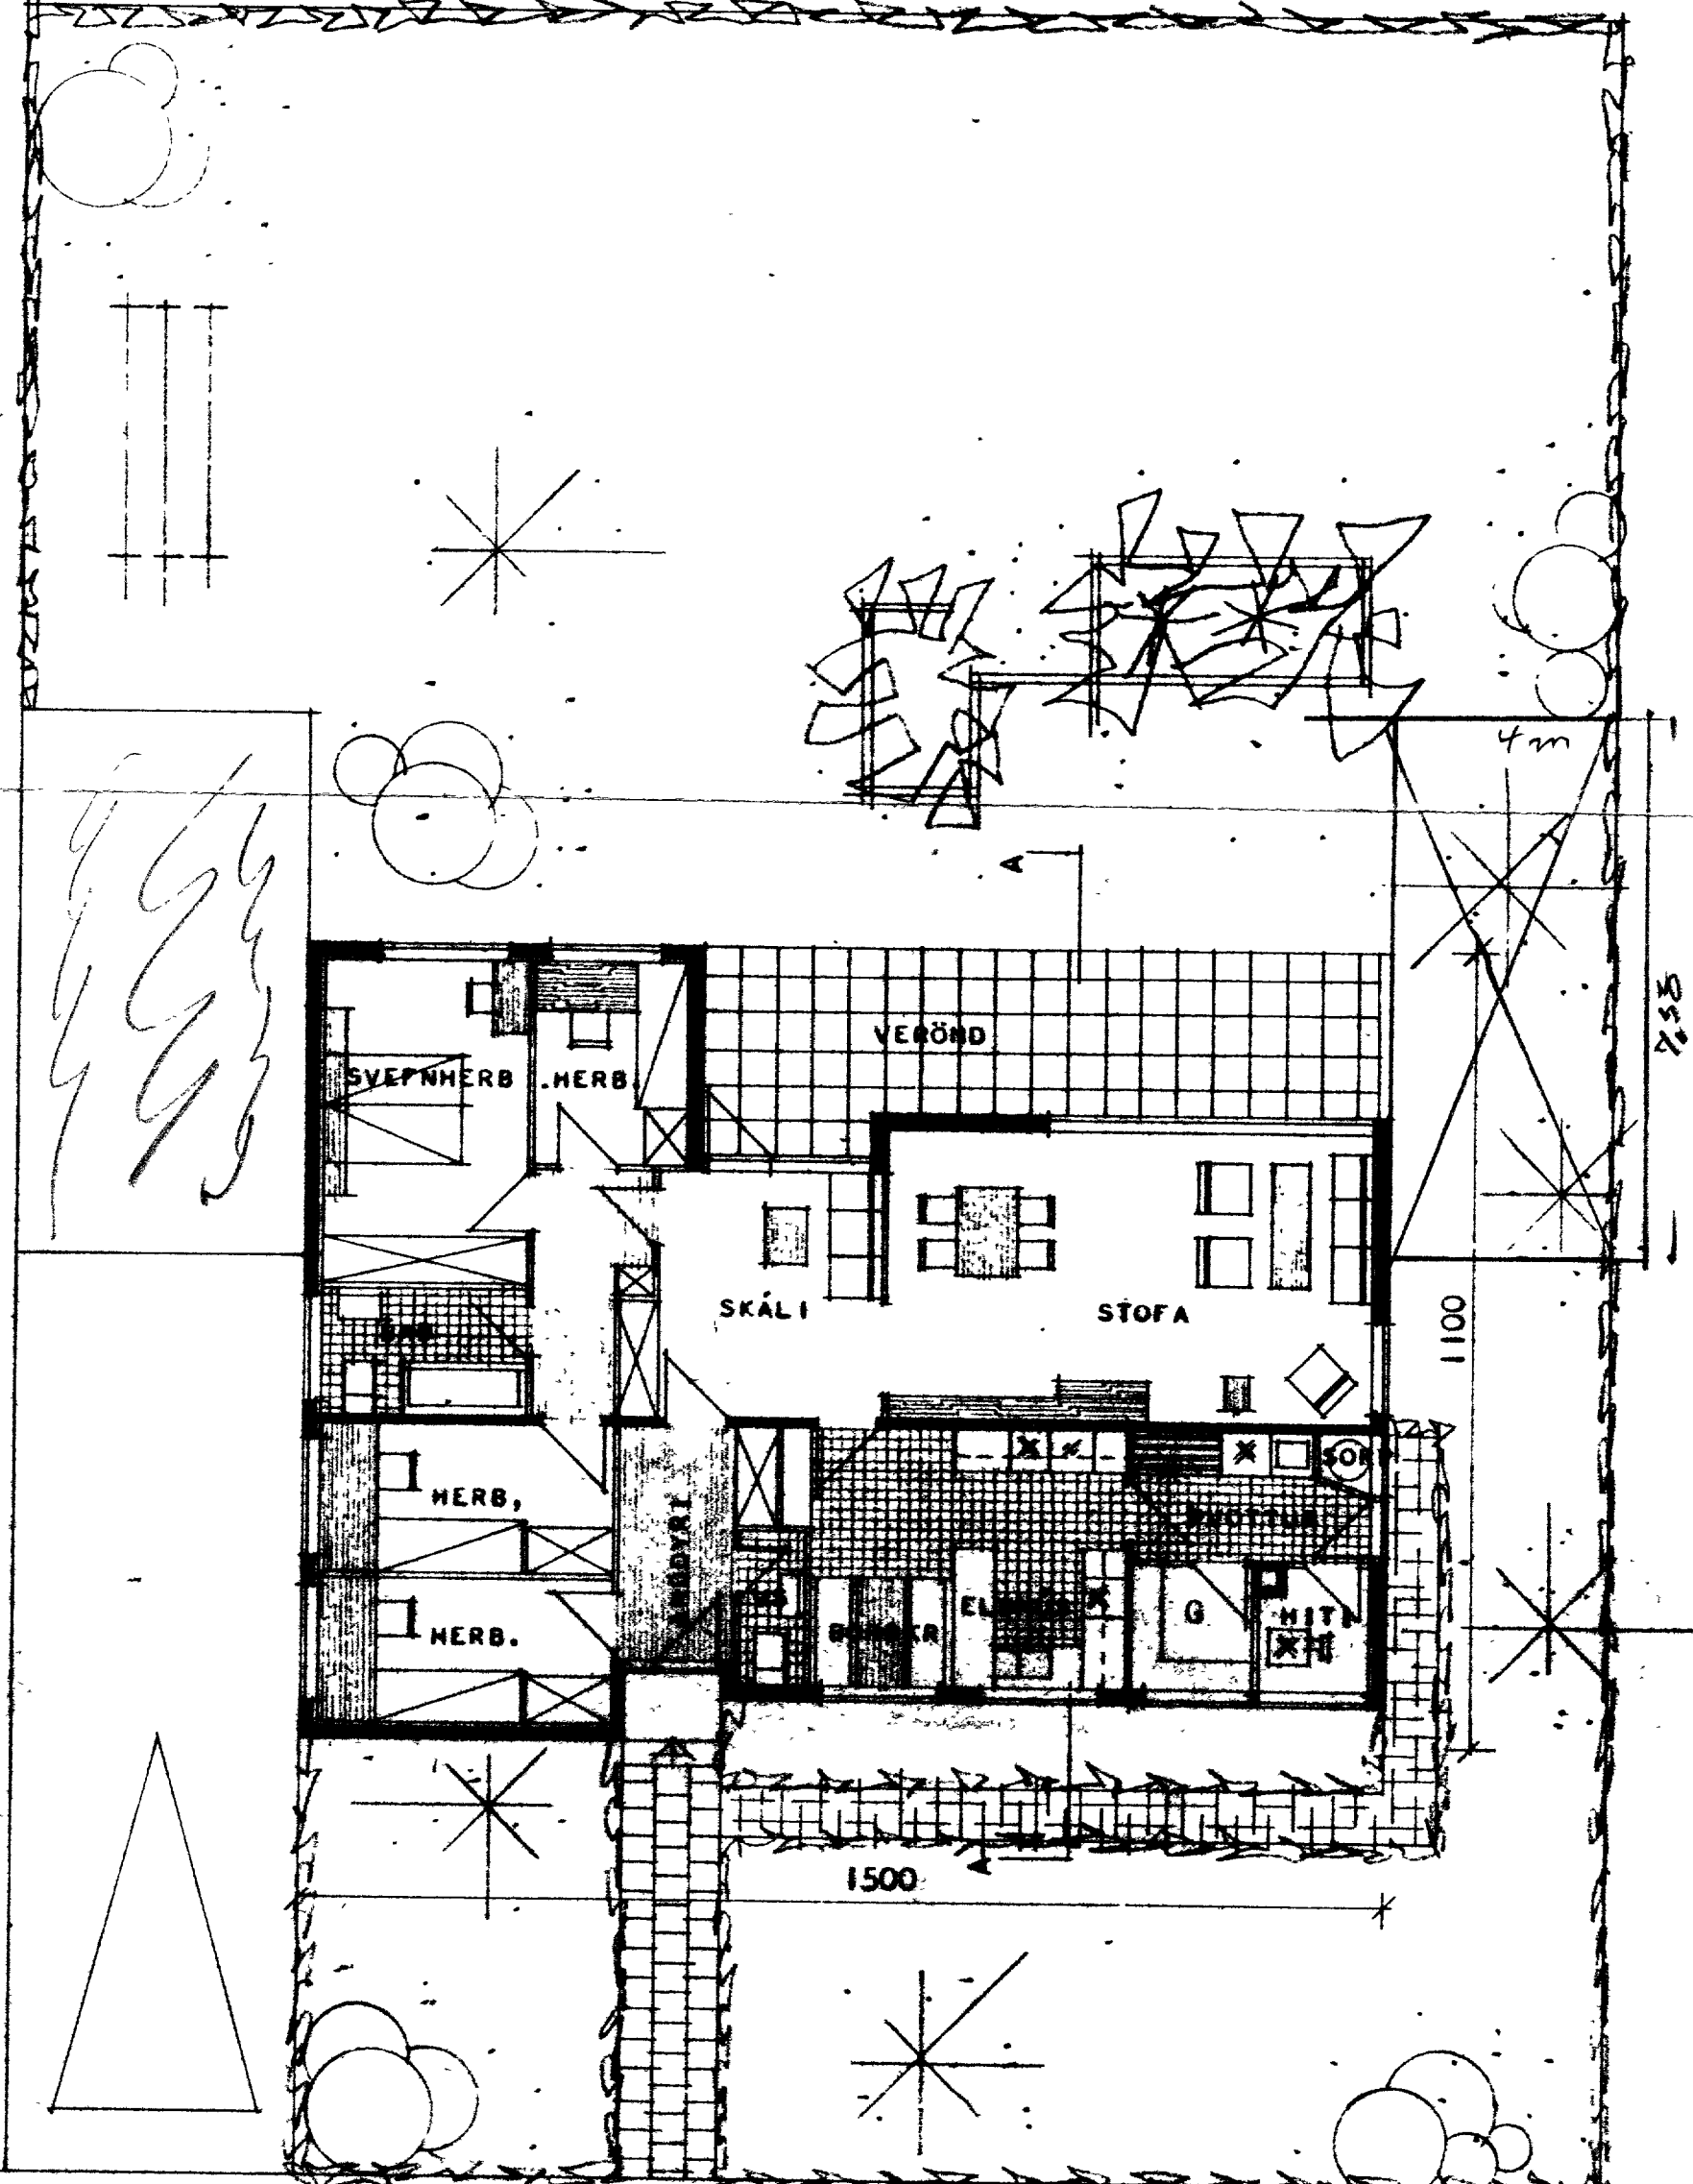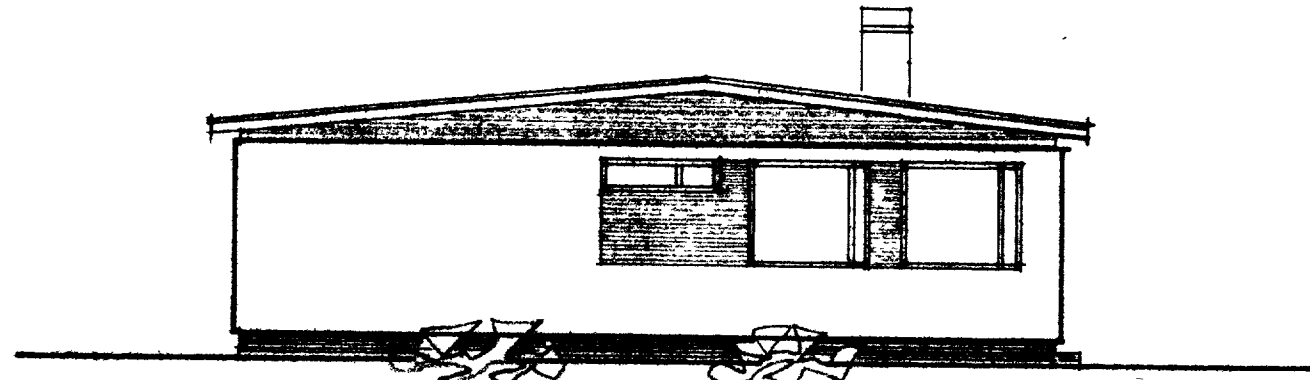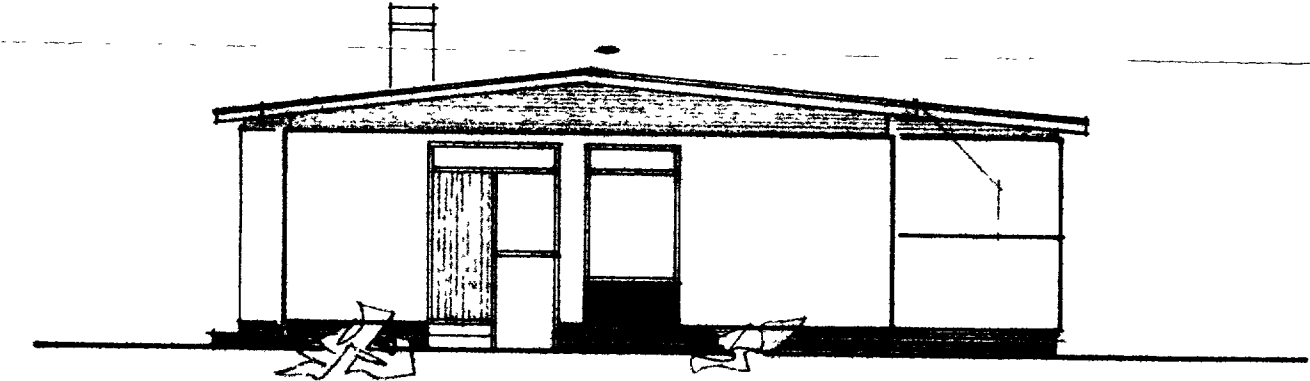

HÚSNEDISMÁLASTOFNUN RÍKISINS	
GRUNNMYND, ÚTLIT	EINBYLISHÚS
SNEIDING	VERK NR.
MÁL 1:100	81
	BLAD NR. I
	JAN. 1966