
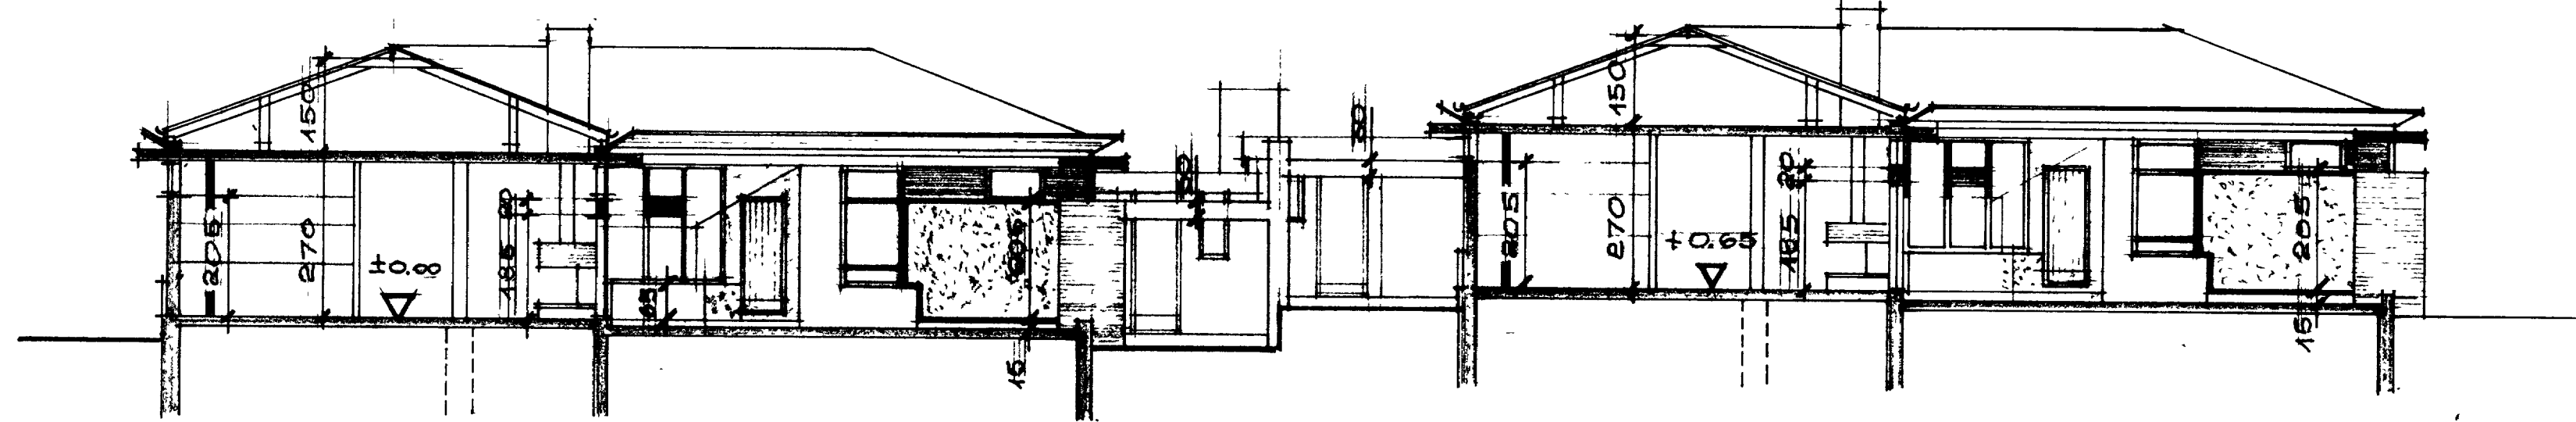



1141

Samp. í byggingartíð


11-4-'72

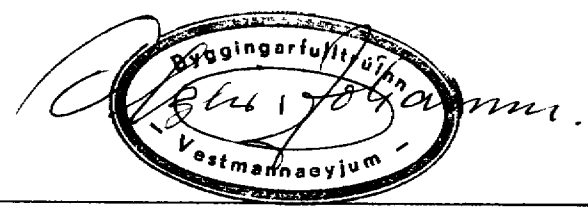


A-A

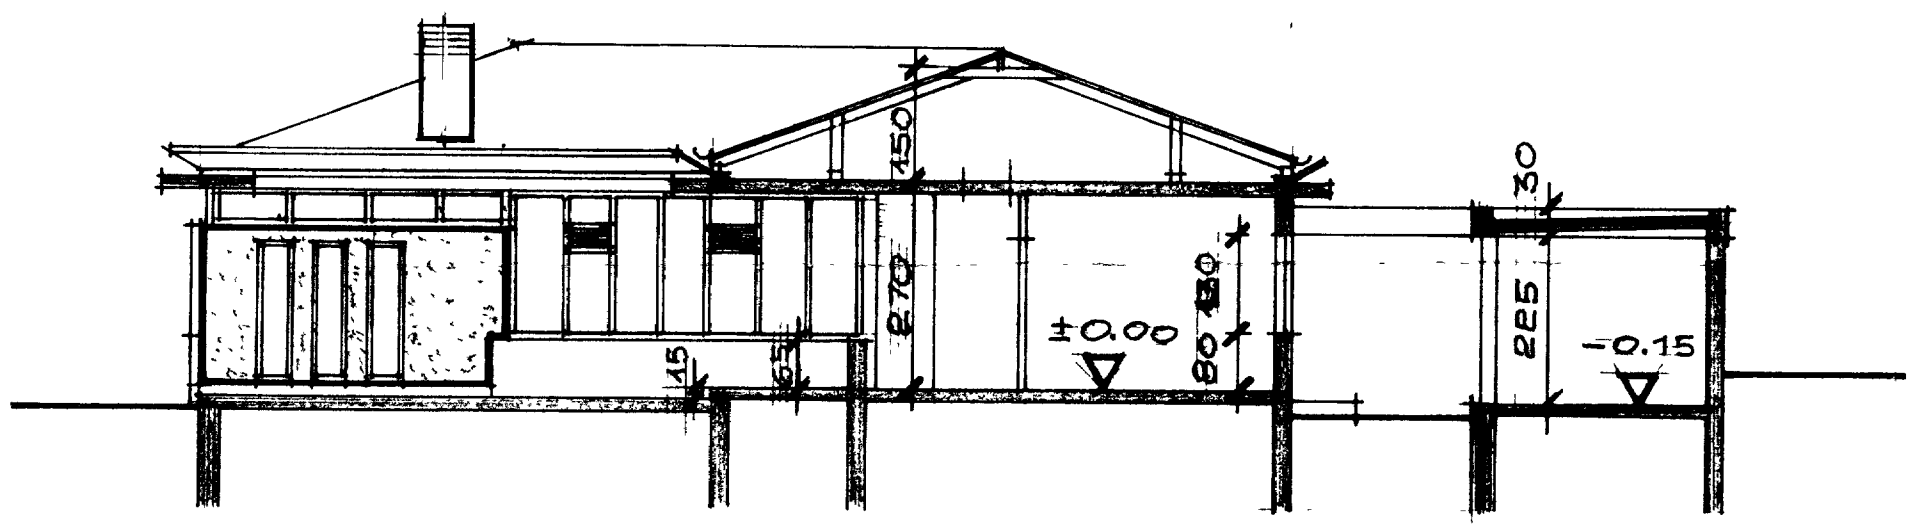

D-D

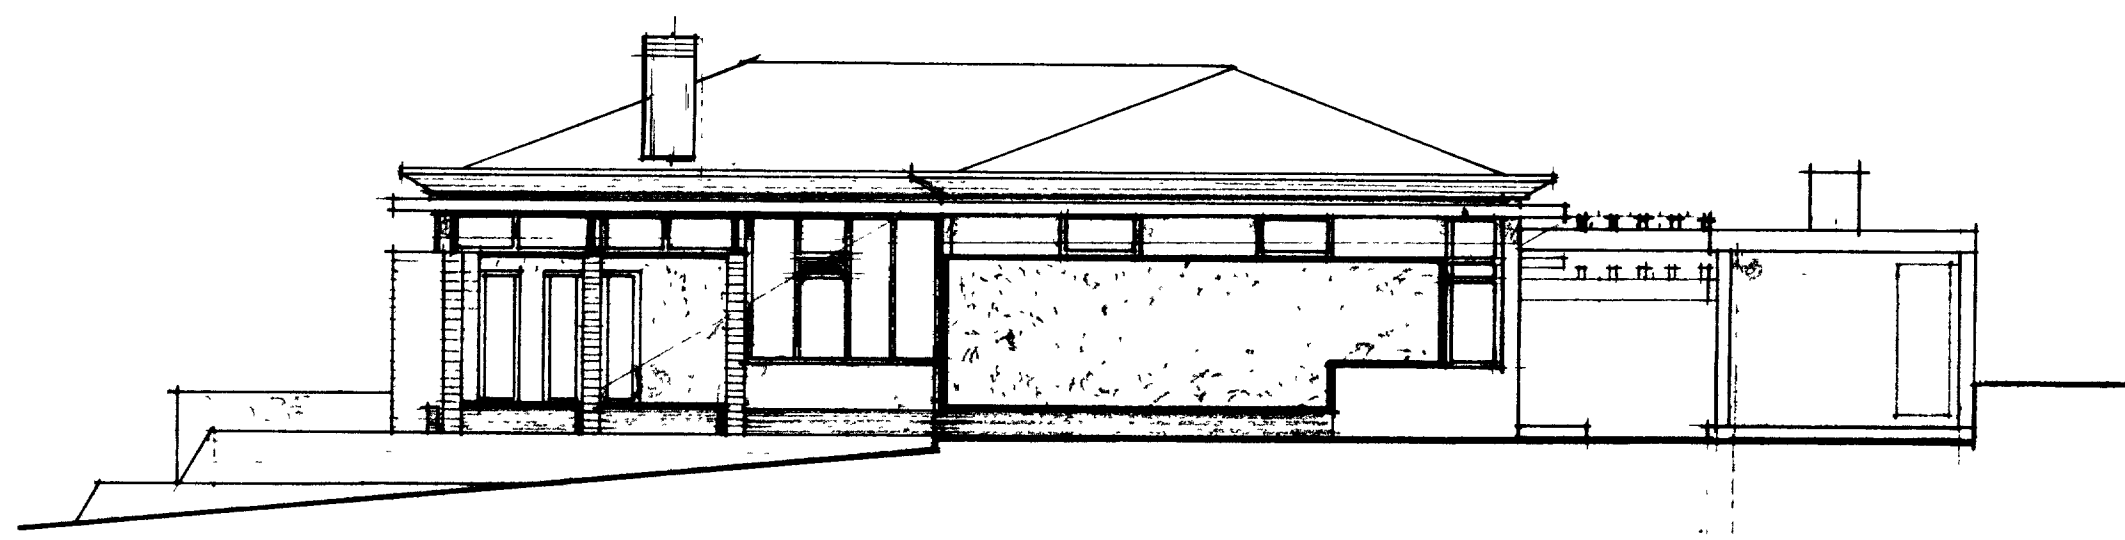

SUDUR-HLÍÐ

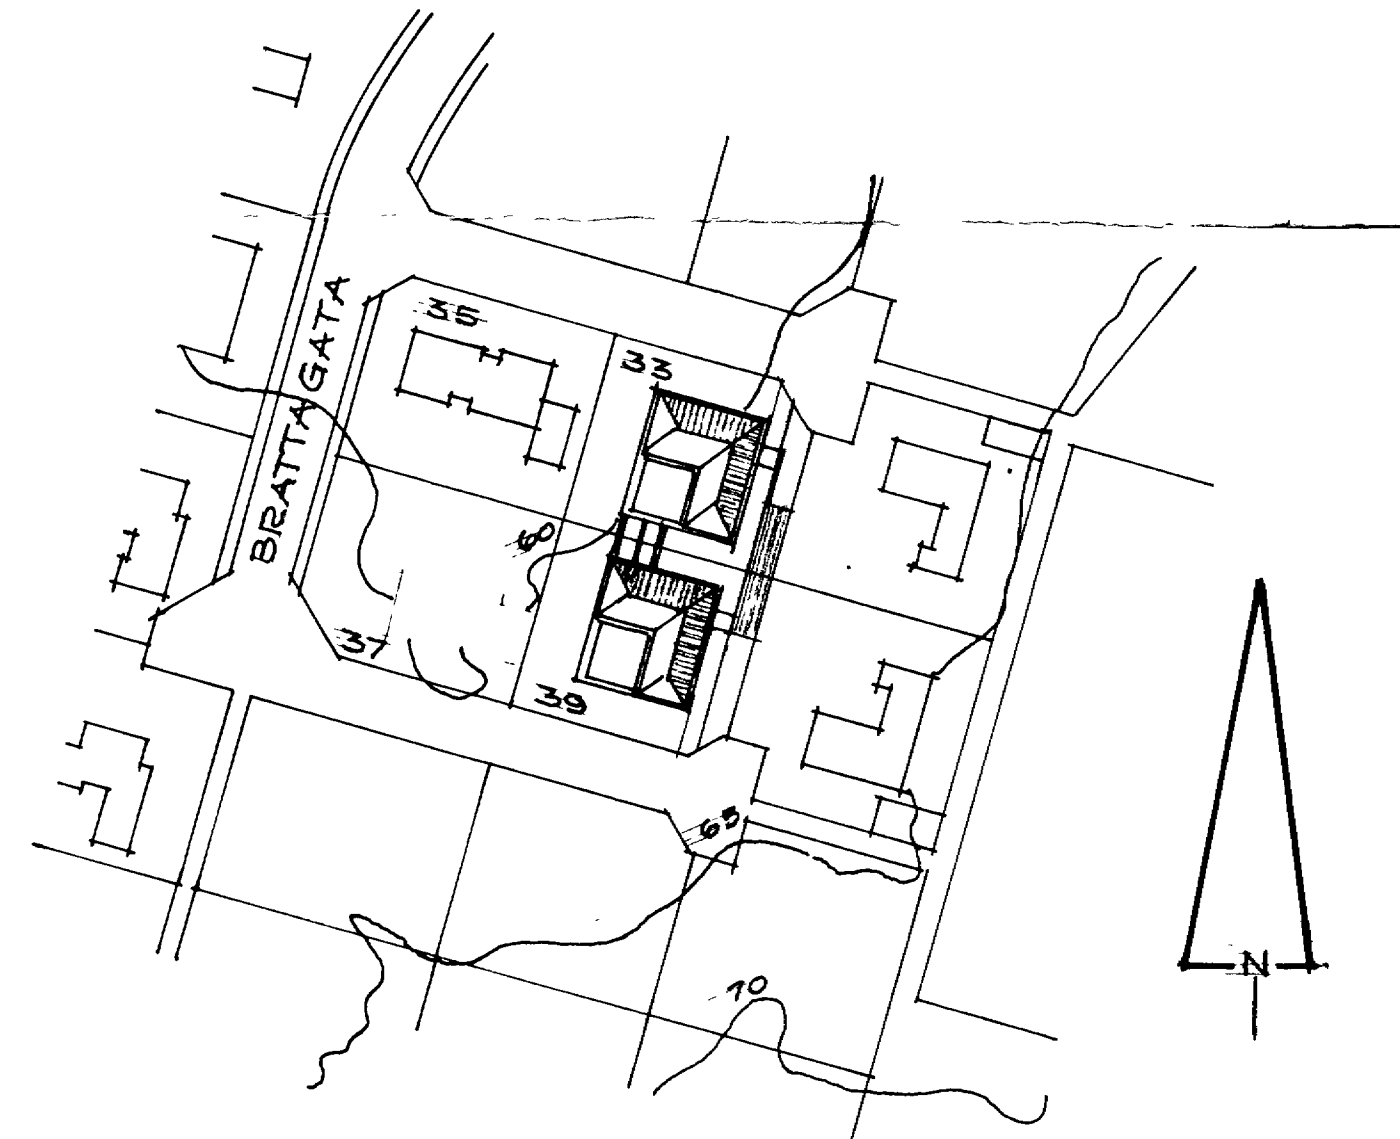

AFSTÖÐUMYND M. 1:1000

ERLENDUR HELGASON		ARKITEKT FAI
ÍBÚÐAHÚS NR. 33 OG 35	MAL	1:100, 1:1000
Y. BRÖTTUGÖTU	DAG	4.1. '72
VESTMANNAEYJUM	TEKN	Est H