



Brattagata 33. Eig: 'Omar Jónasson

Samp. i bygginganetnd. 194


11-4-'72

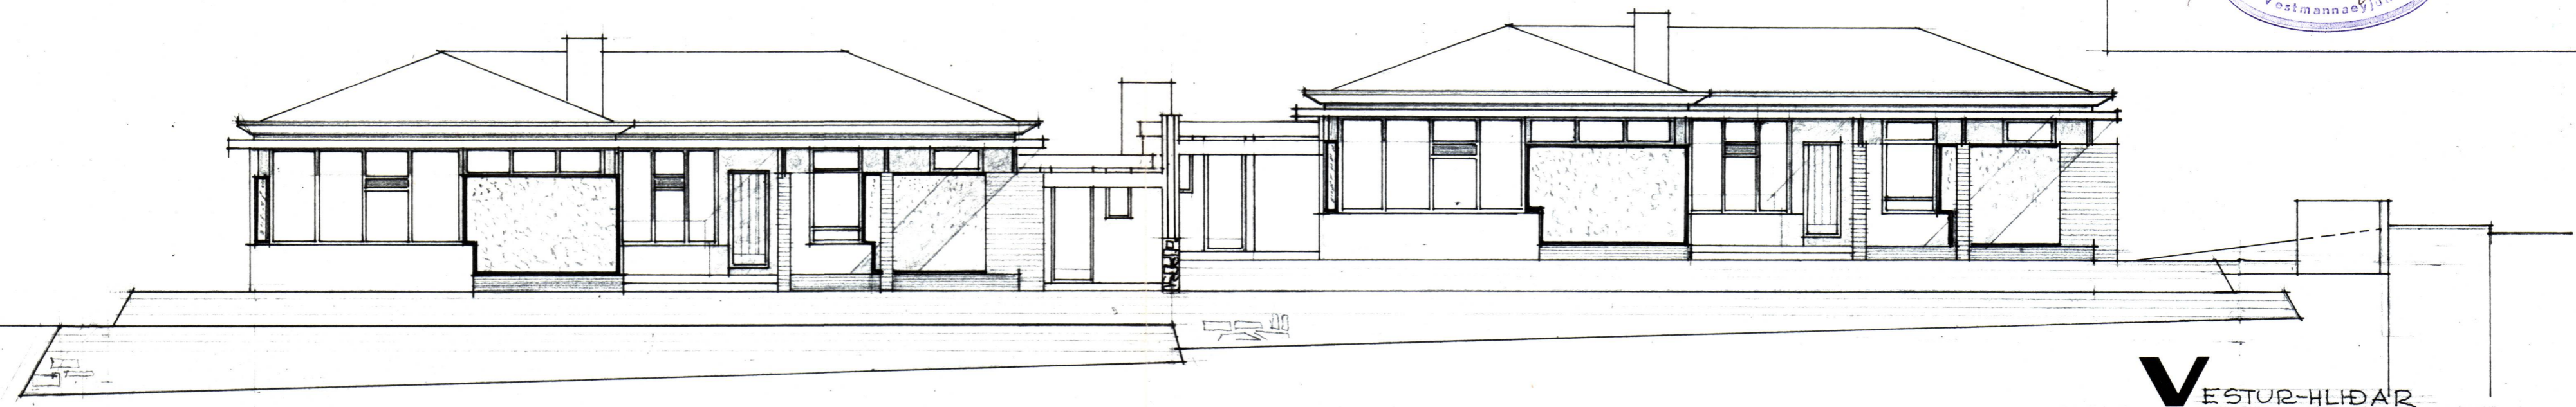


V ESTUR-HLIDAR

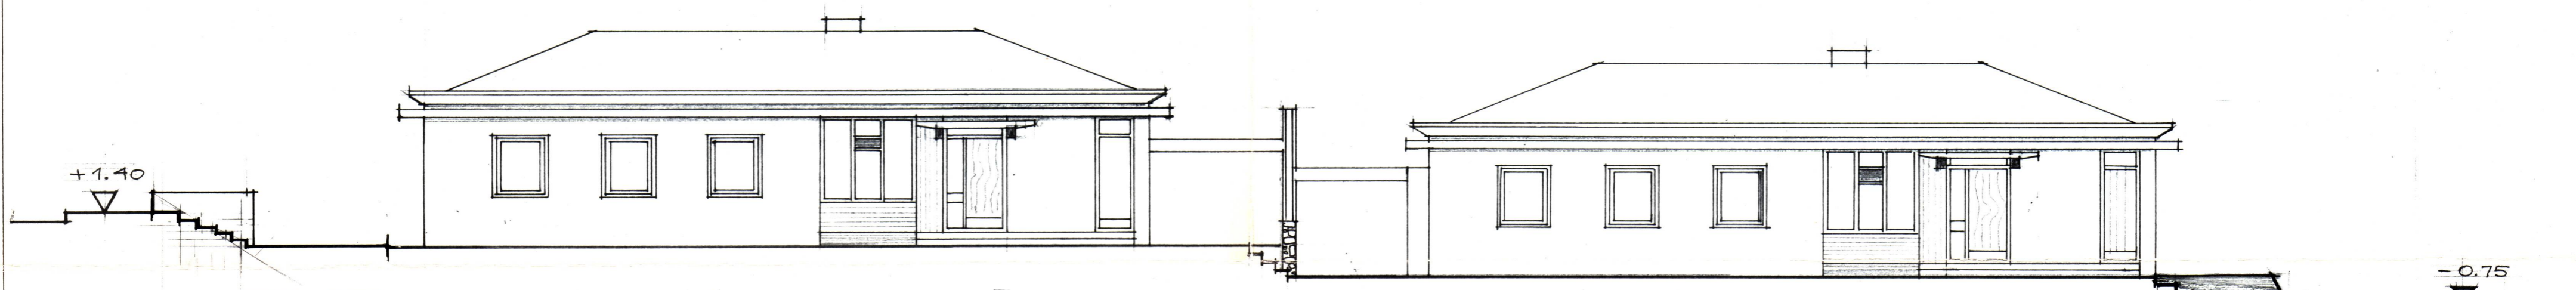

SNID **E-E** MEÐ AUSTUR-HLIDUM ÍB.HÚSA

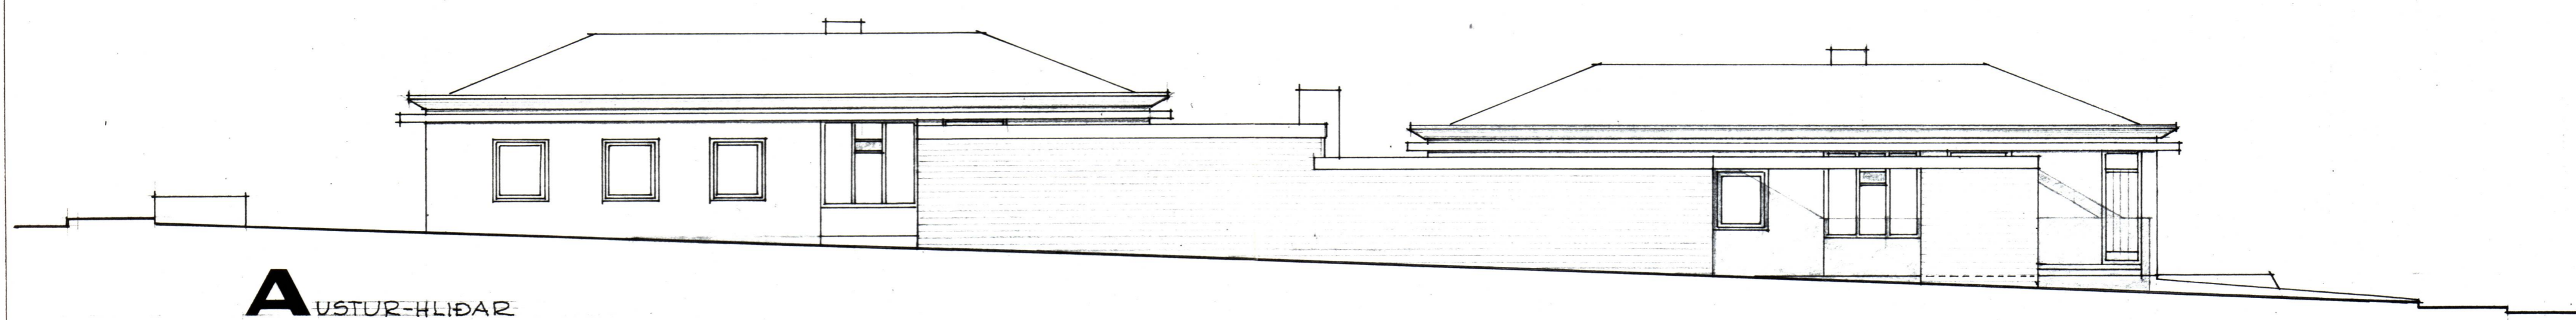

A USTUR-HLIDAR

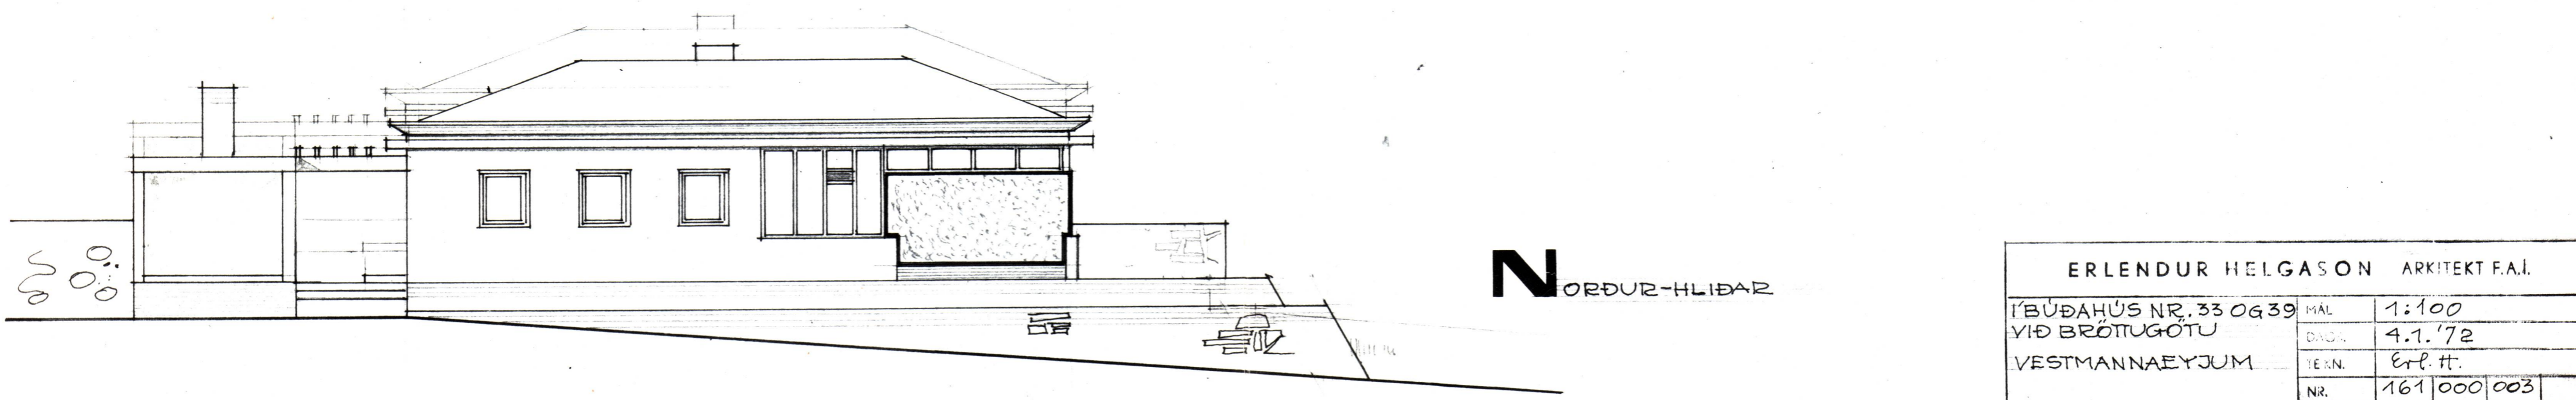

N ORDUR-HLIDAR

ERLENDUR HELGASON		ARKITEKT F.A.I.	
ÍBÚÐAHÚS NR. 33 OG 39	MÁL	1:100	
VIÐ BRÓTTUGÓTU	DAG.	4.1.'72	
VESTMANNAEYJUM	TEK.N.	Erl. H.	
	NR.	161 000 003	
	BREYTT	202.	