

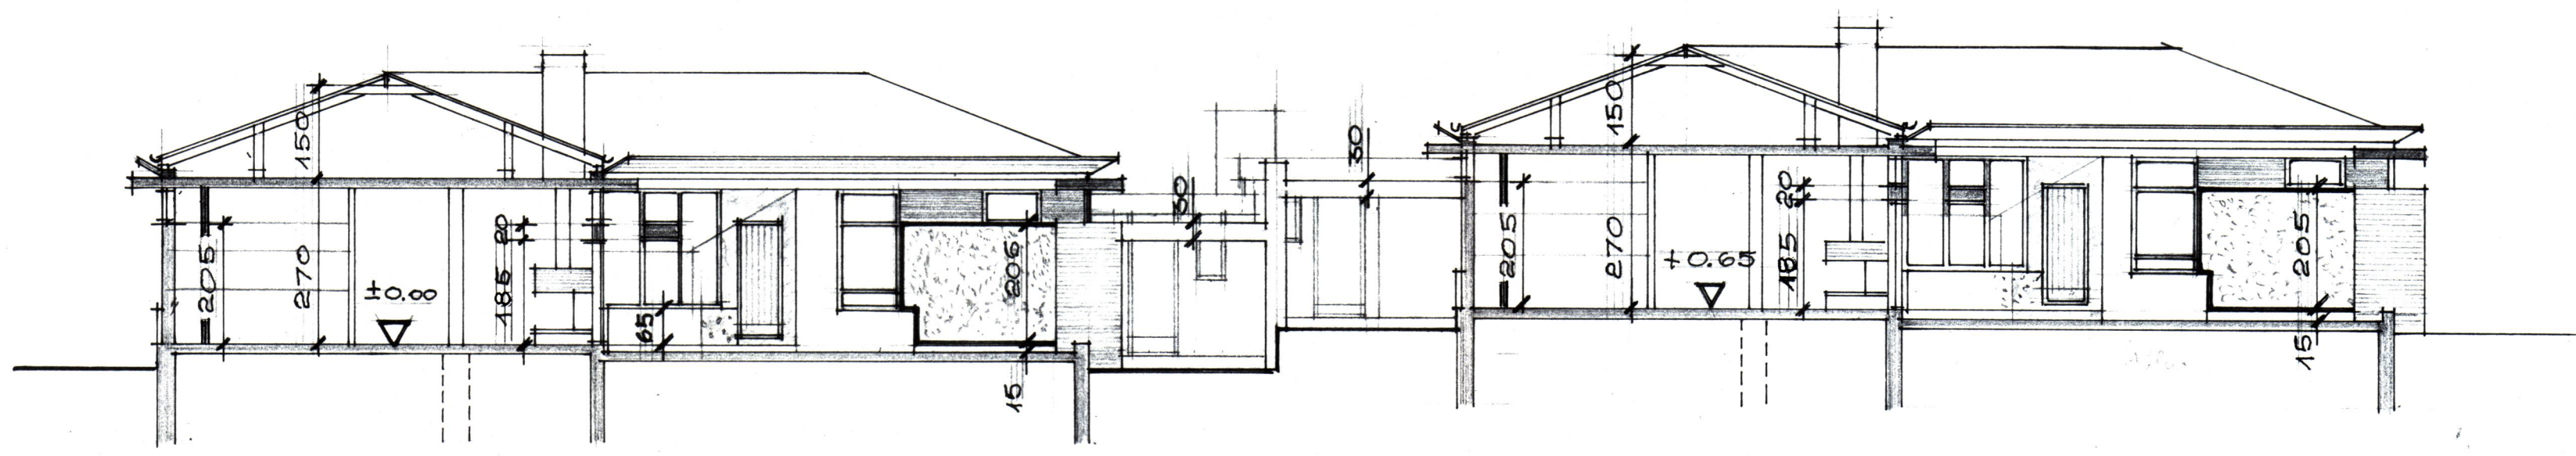


498  
Samp. i byggingarættid


11-4-72

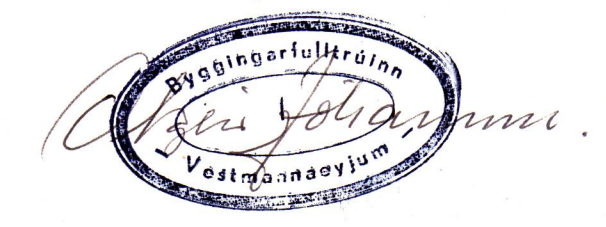

SNID A-A

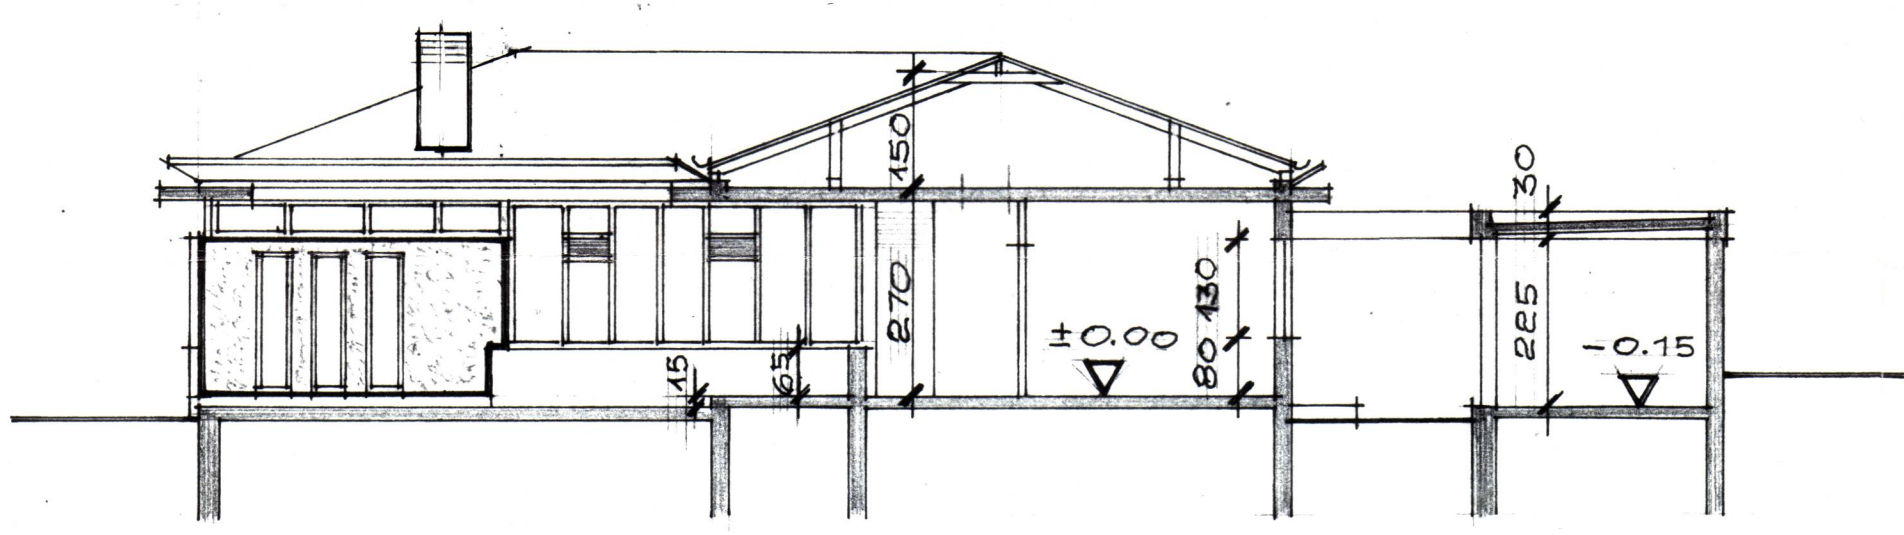

SNID D-D

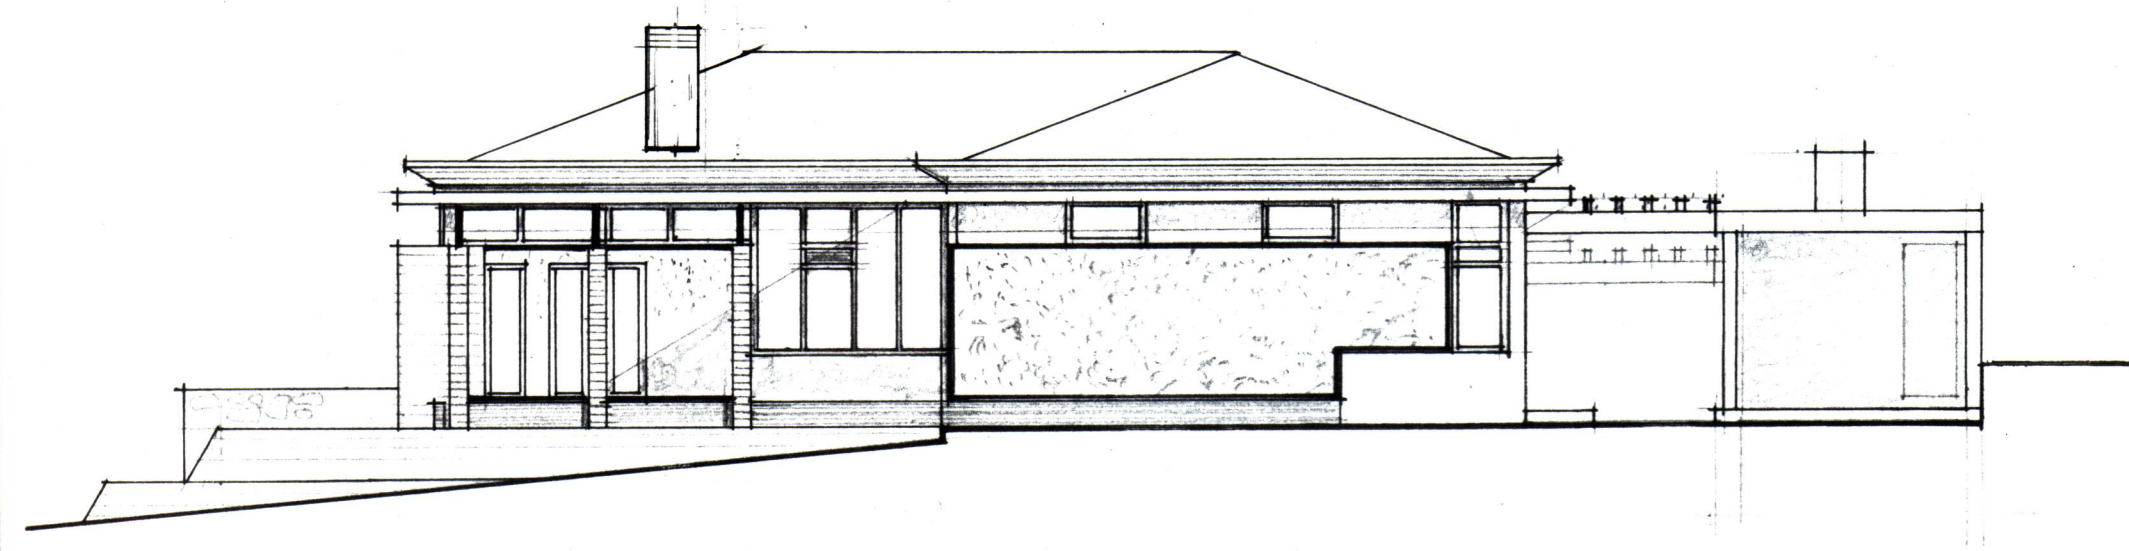

S UDUR-HLID



AFSTÖÐUMYND M. 1:1000

ERLENDUR HELGASON ARKITEKT F.A.Í.			
ÍBÚÐAHÚ NR. 33 OG 35	MÁL	1:100, 1:1000	
V. BRÓTTUGÓTU	DAGS.	4.1. '72	
VESTMANNAEYJUM	TEKN.	E.H.	
	NR.	161 000 008	
	BREYTT	20%	