



NIDURFALL
AFIÐAKI

SNID **A** BL. 161/001

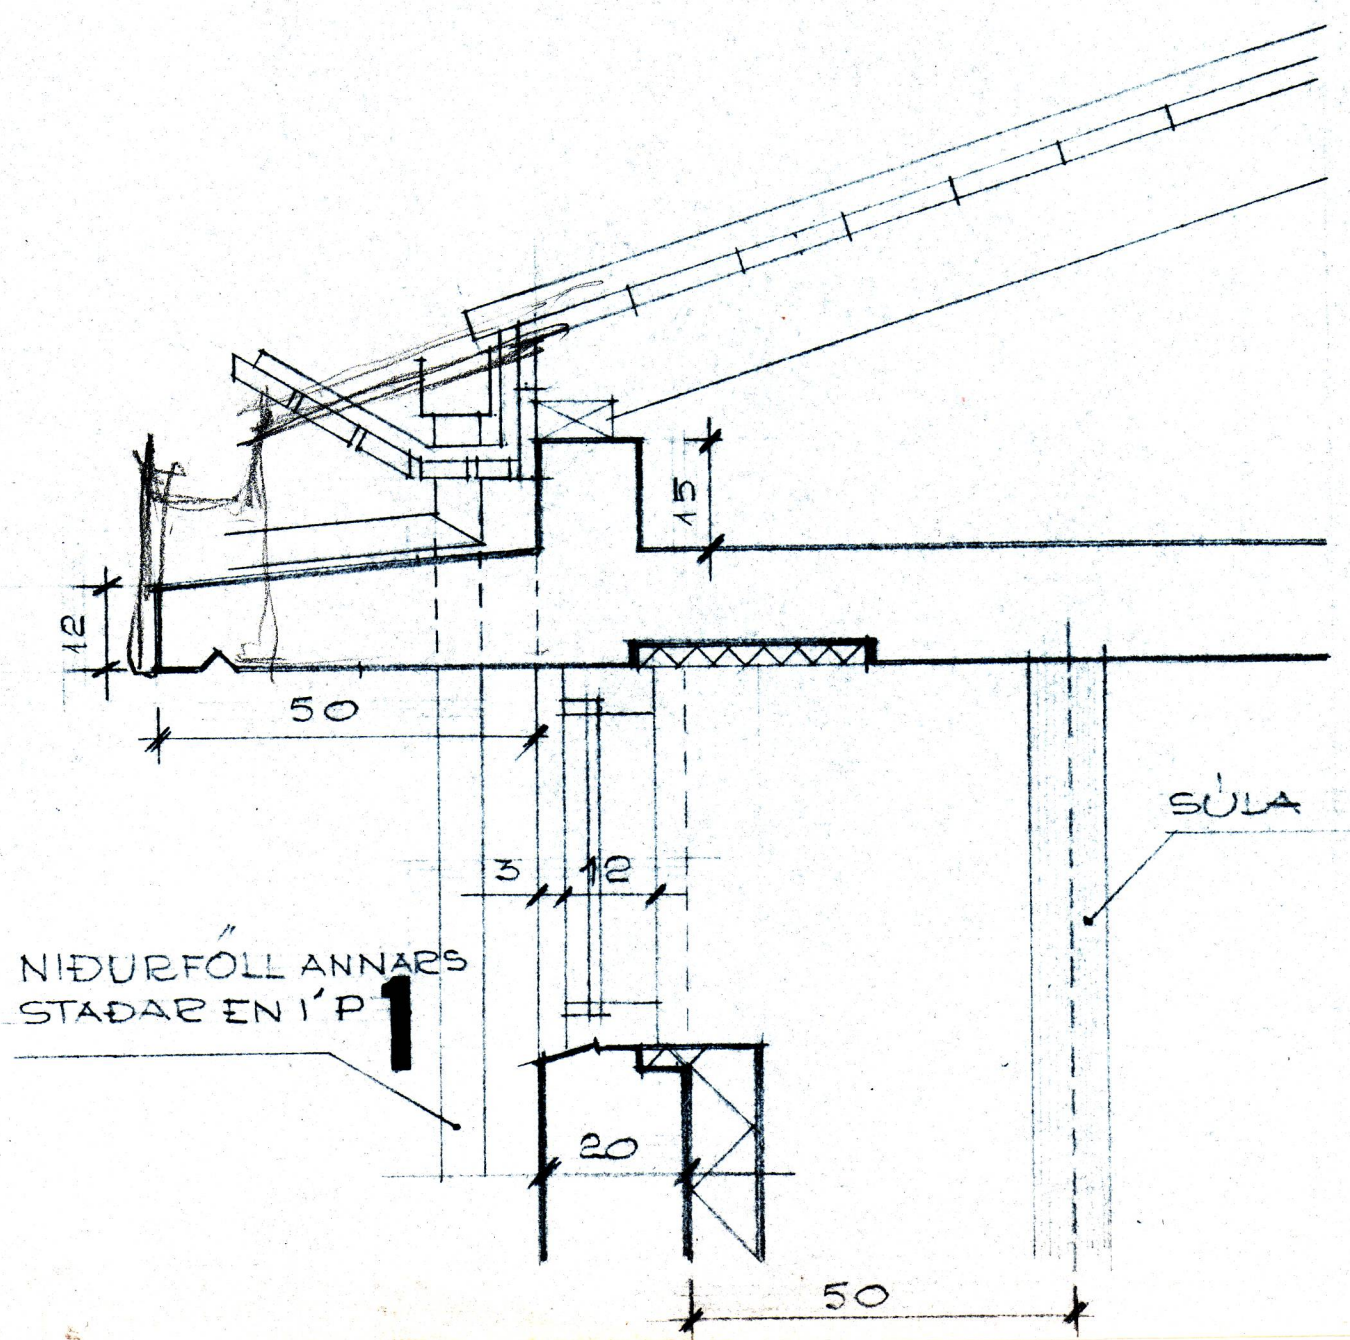

NIDURFÖLL ANNARS
STADAR EN I' P

PUNKTAR P
BL. 161/001

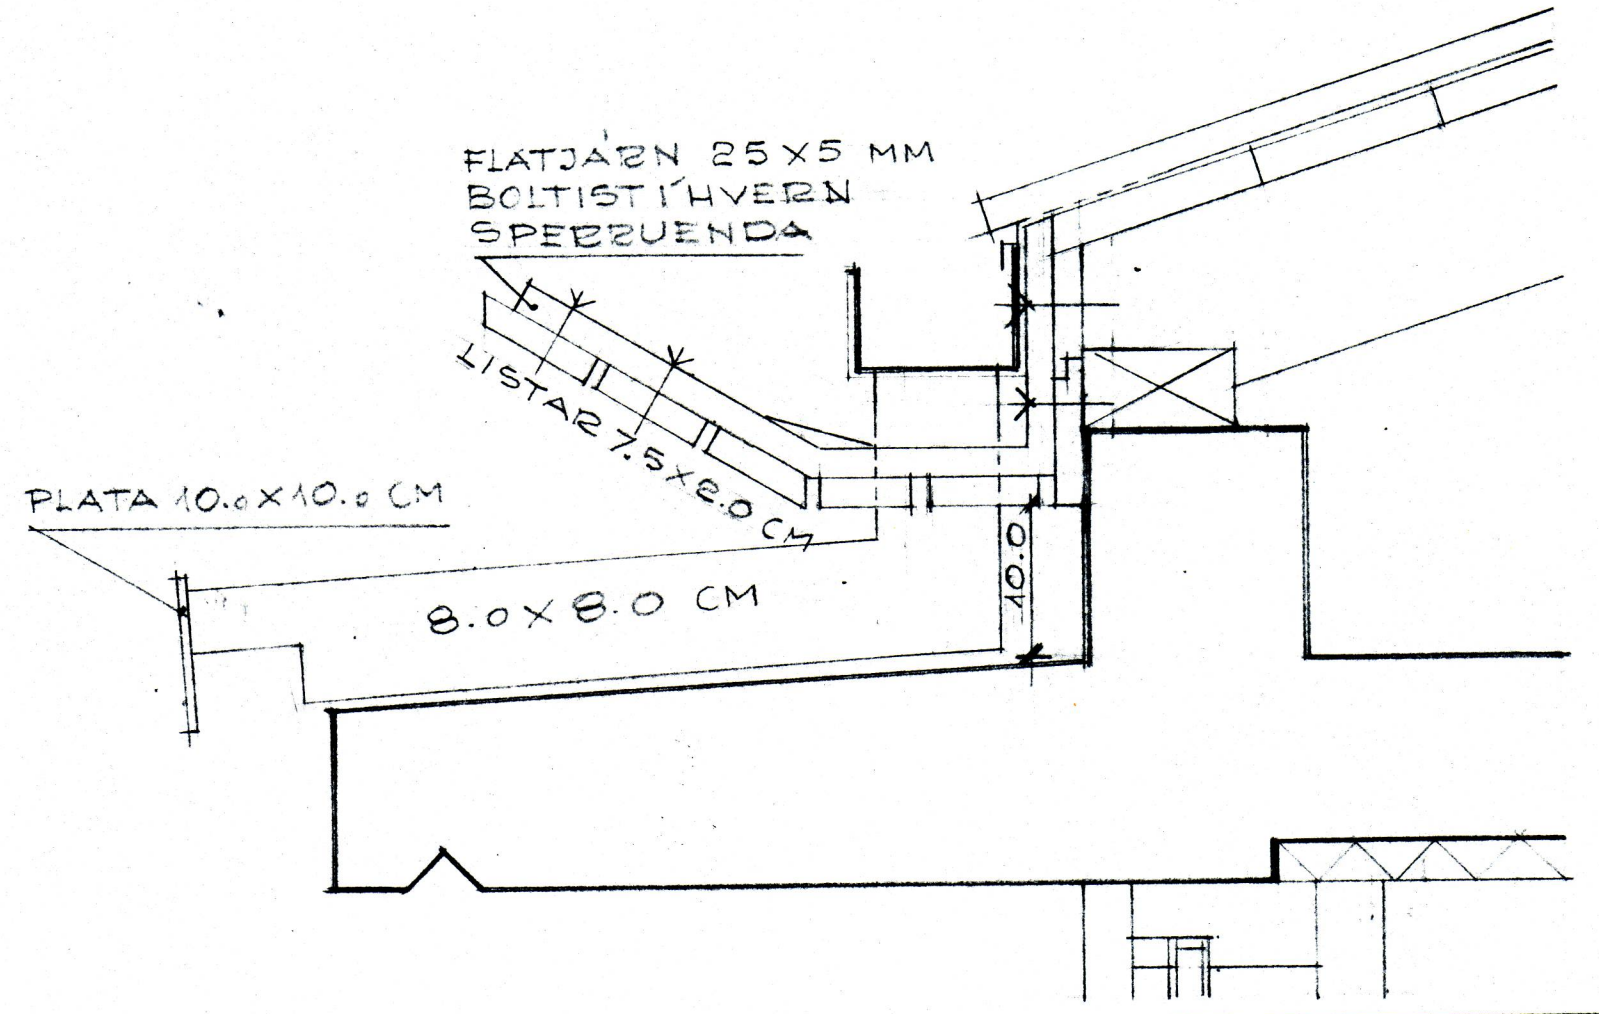

ERLENDUR HELGASON		ARKITEKT F.A.I.	
I' BUDAHUS NR. 330G	1:50	1:10	1:10
39 V. BRÖTTUGÓTU	10.6.70		
VESTMANNAEYJUM	6.4.71		
NR.	161	002	
BREYTT			