


# Breidabliksv. 4

SAMBUDKENT	19 <sup>1</sup> 1952.
TRÉSMIDUR	Halgrímur Halgrímsson
MÚRARI	Ósturlárusson

HÚS ERLENDAR ÓLAFSSONAR VE.

D. 1:100

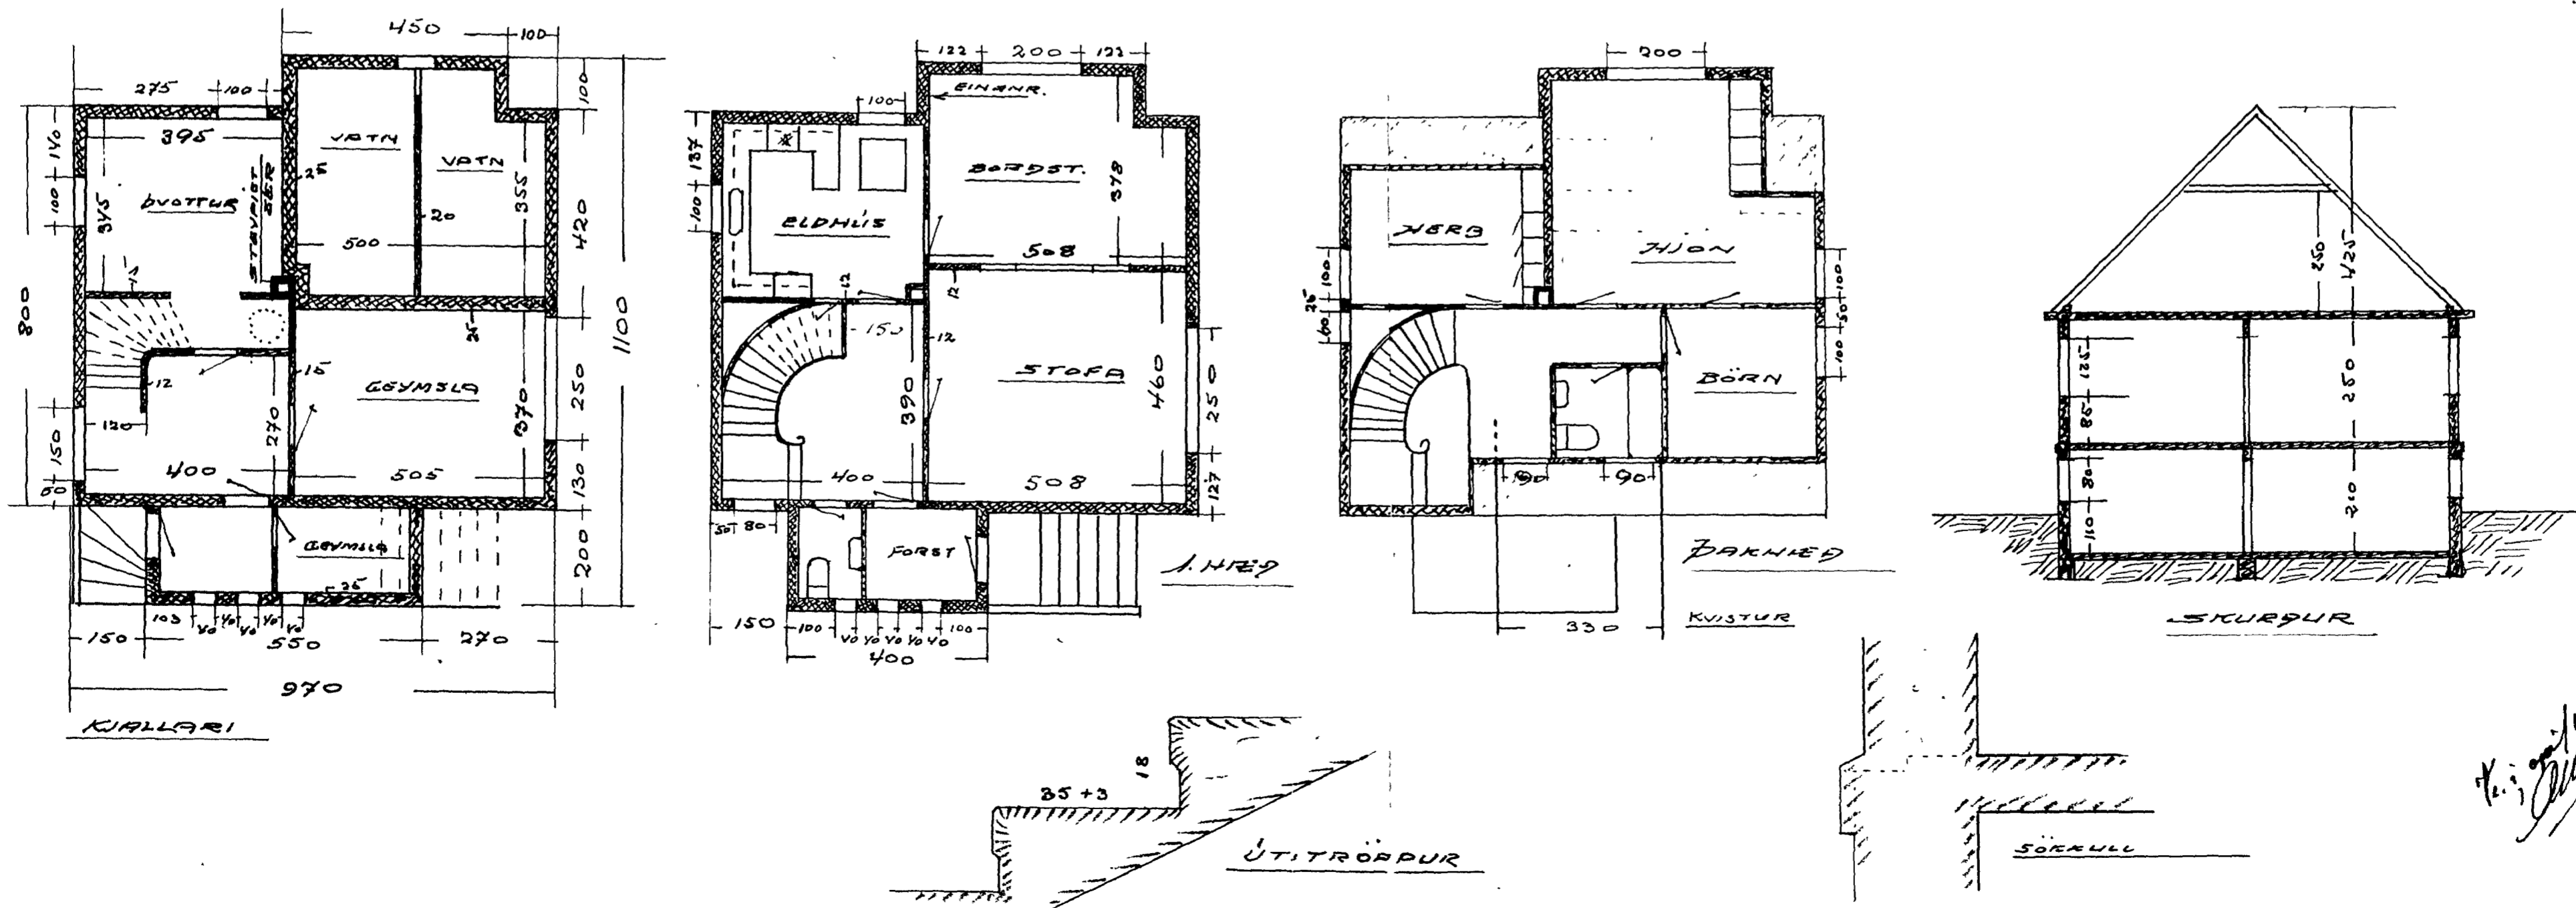

*Handwritten signature or initials in the bottom right corner.*