


GRUNNMYND RIS M=1:50

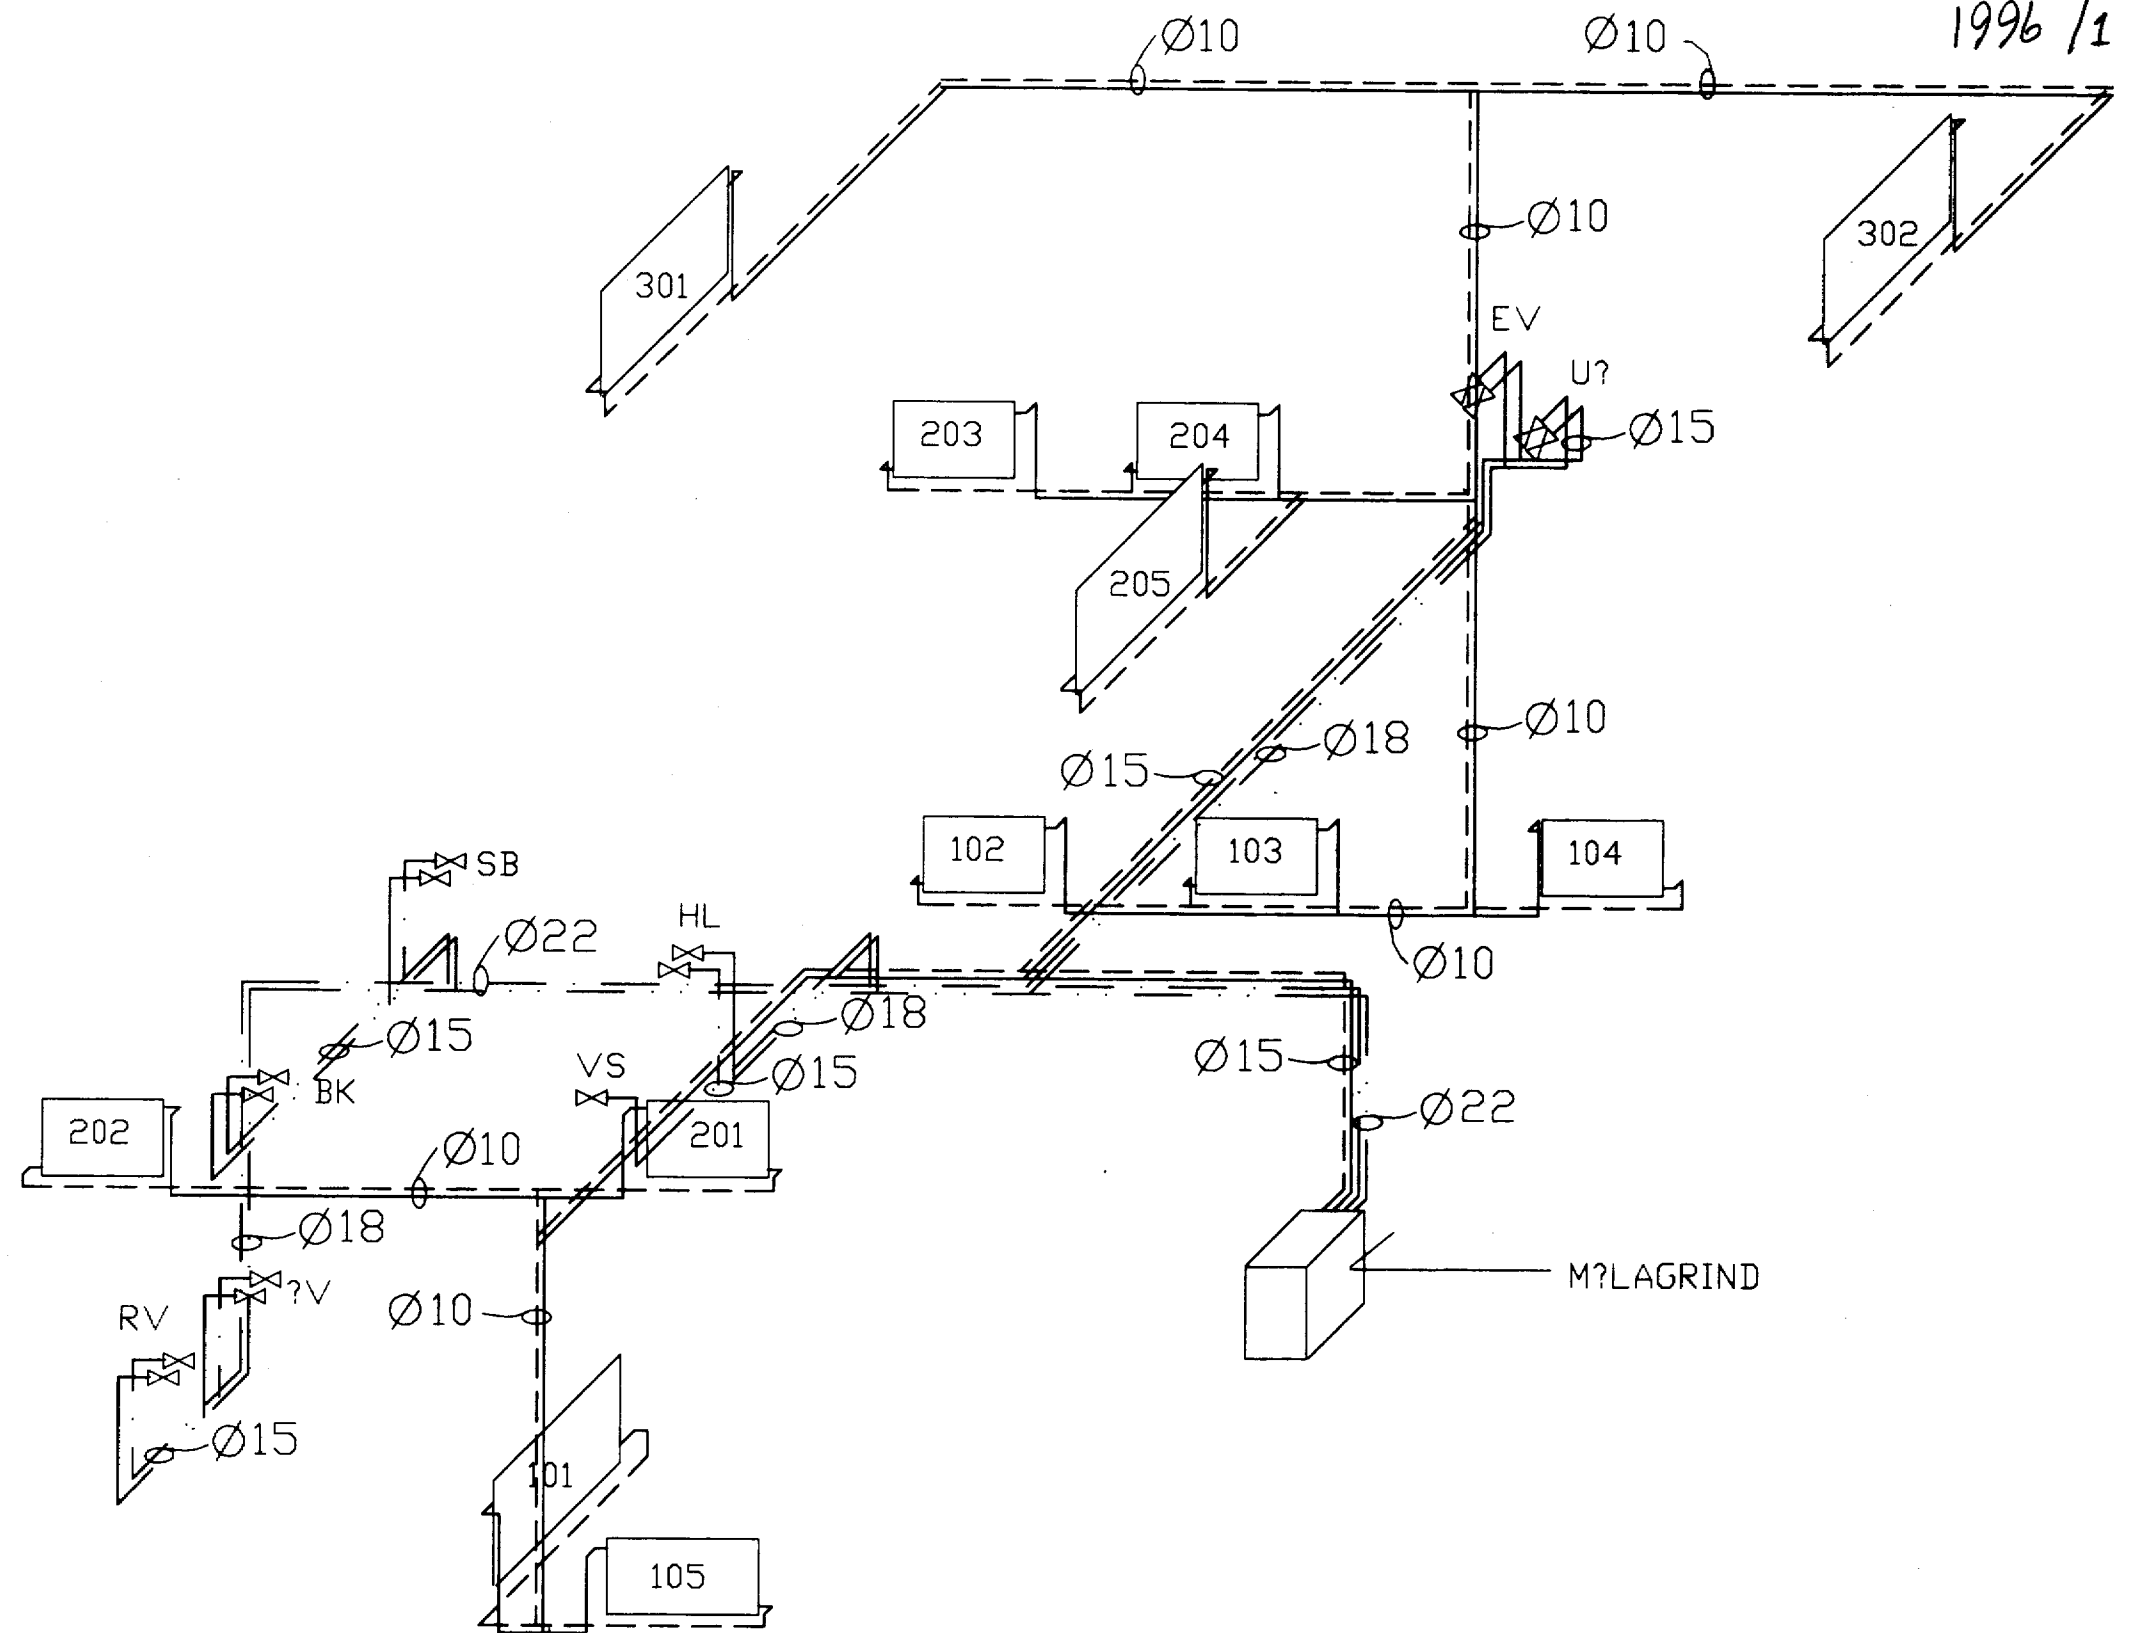

R?MMYND HITA-OG VATNSLAGNA M=1:50

breyting				
breyting A	breyting C	verkefni	Brekastøgur 3 Vestmannaeyjum	PÁLL ZÓPHÓNÍASSON TEIKNISTOFA
breyting B	breyting D	verkefni	Grunnmynd hita-vatns-og fr?veitulagnir	RÁÐGJAFAVEKFRÉÐIÞJÓNUSTA F.R.V. KIRKJUVEGI 23 900 VESTMANNAEYJUM
				verk nr. 9539
				dags. feb-96