
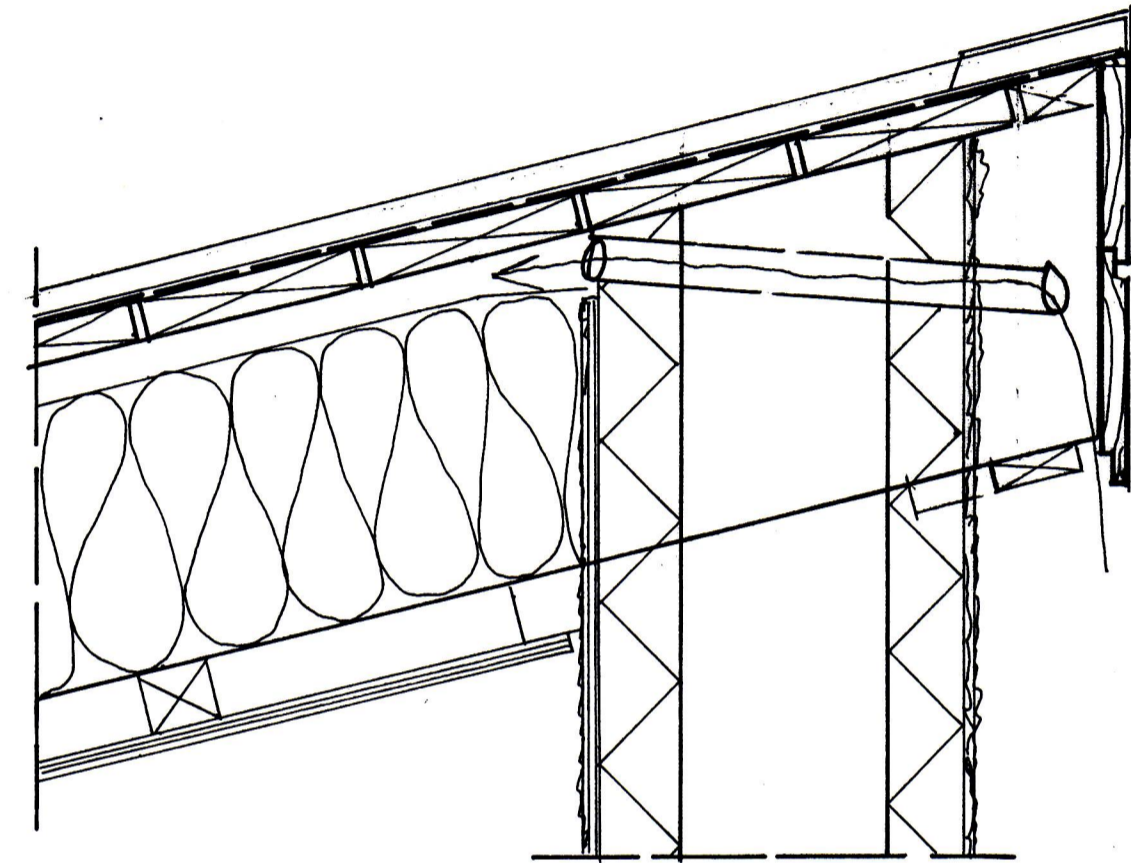


SAMÞYKKT AF BYGGINGARFULLTRÚA

8. MÆR. 2013

BYGGINGARFULLTRÚA Í VESTMANNAEYJUM

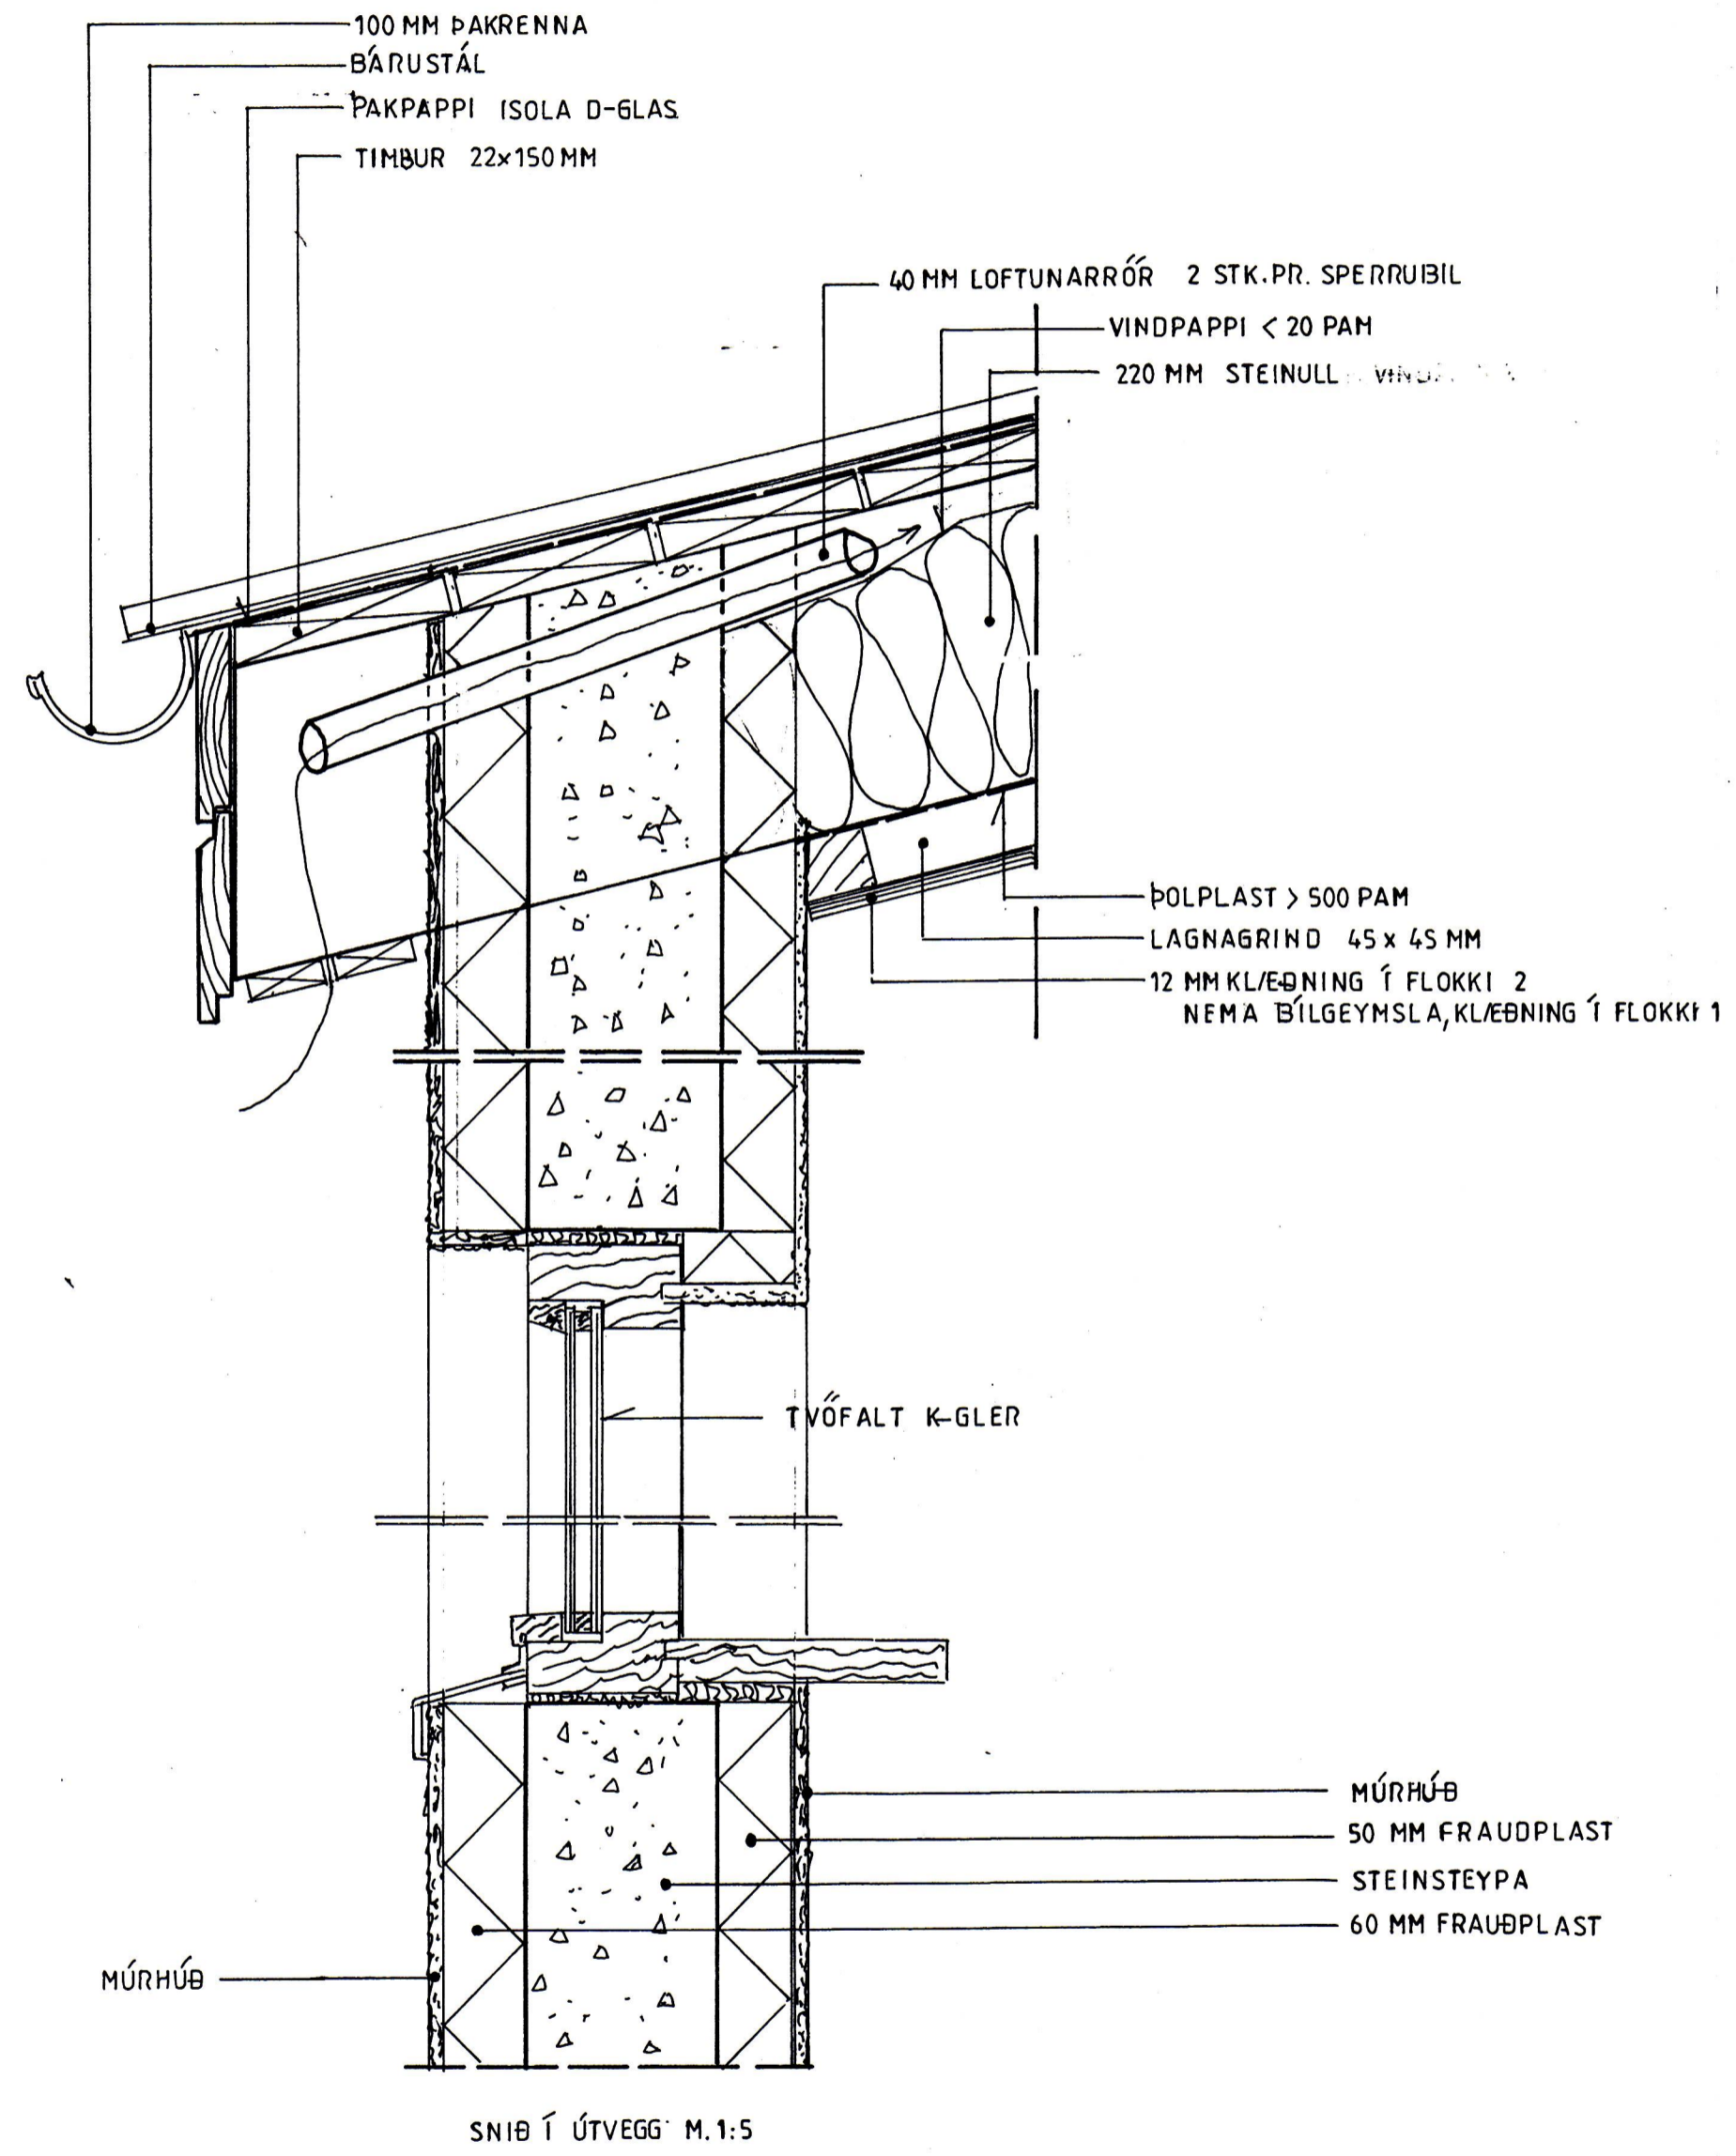

SNIB Í ÚTVEGG M.1:5

BRIMHÓLABRAUT 36,
VESTMANNAEYJABÆ.

ÞAKKANTAR MKV. 1:5 2013-02-11

Jóhannes Pétursson 010448-3959 S-567-5107

Sigurður Sigurðsson 021146-2349 S-566-6613

iohp@isholf.is