
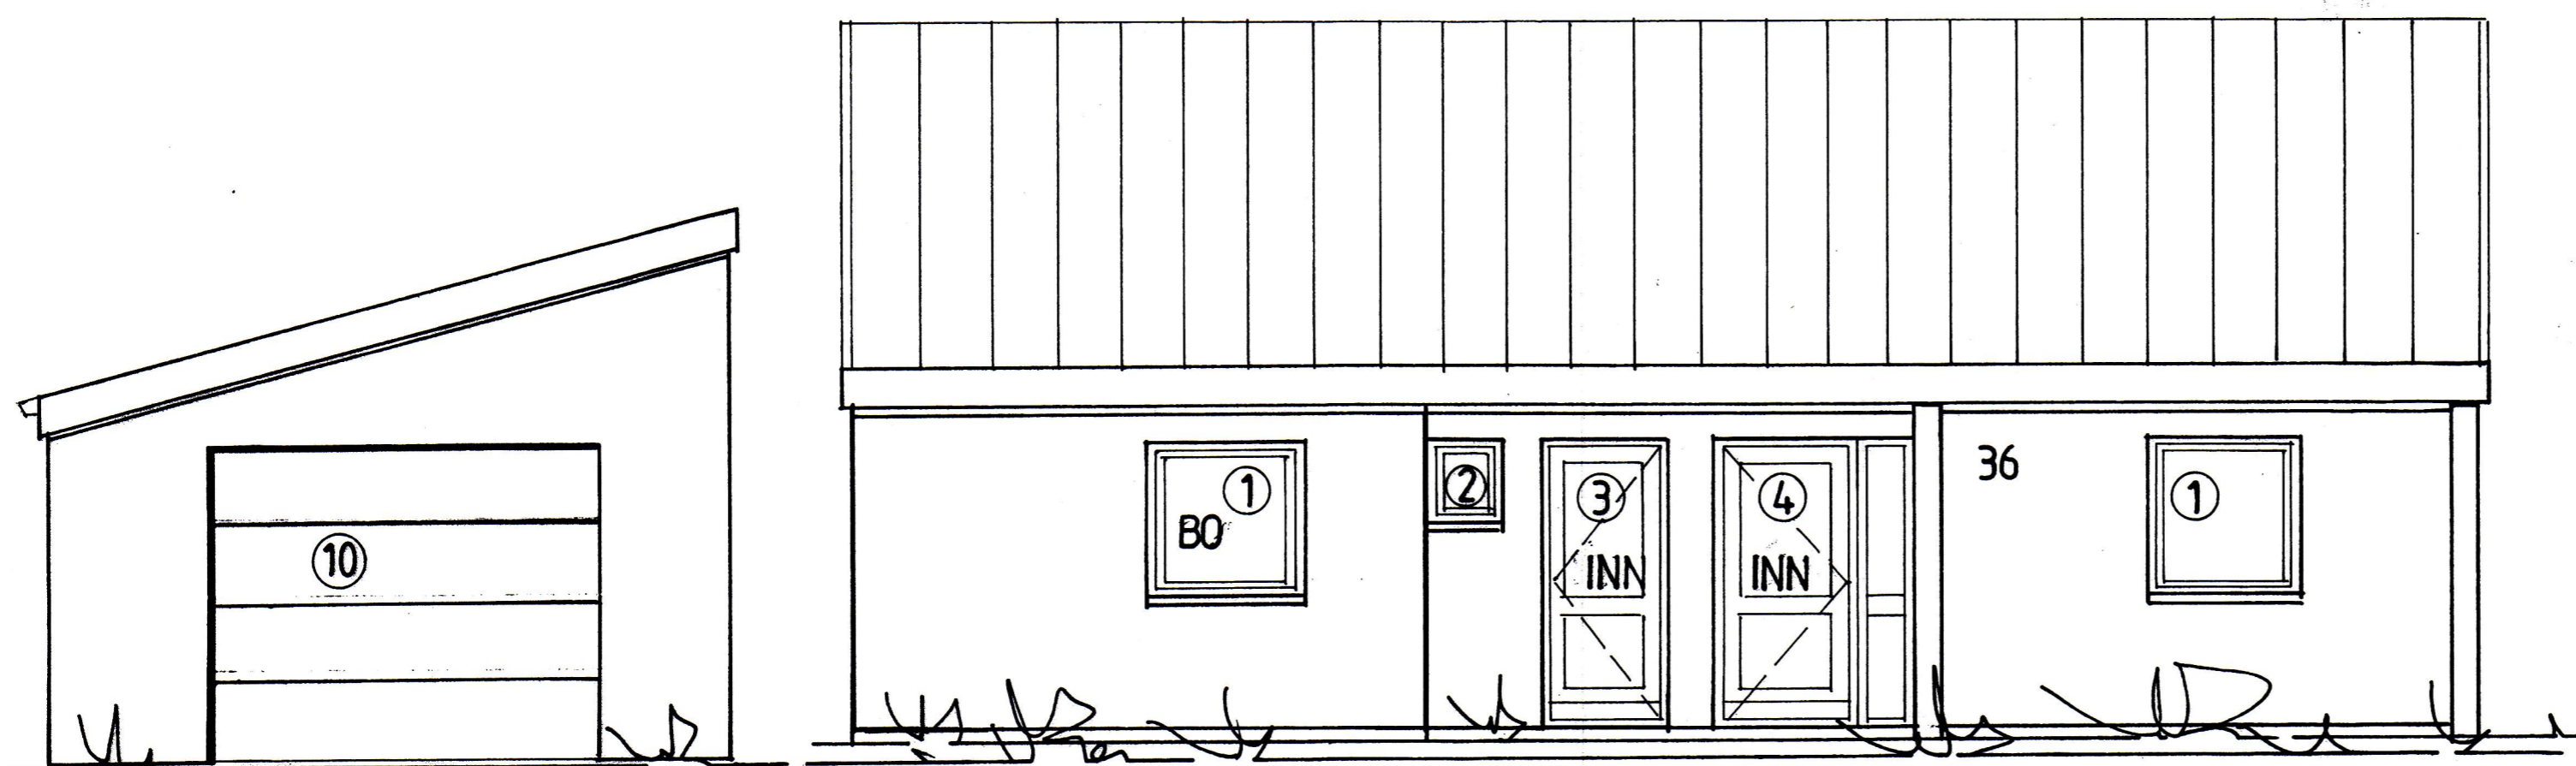


SÁMÞYKKT AF BYGGINGARFULLTRÚA

BYGGINGARFULLTRÚA VESTMANNNAEYJUM

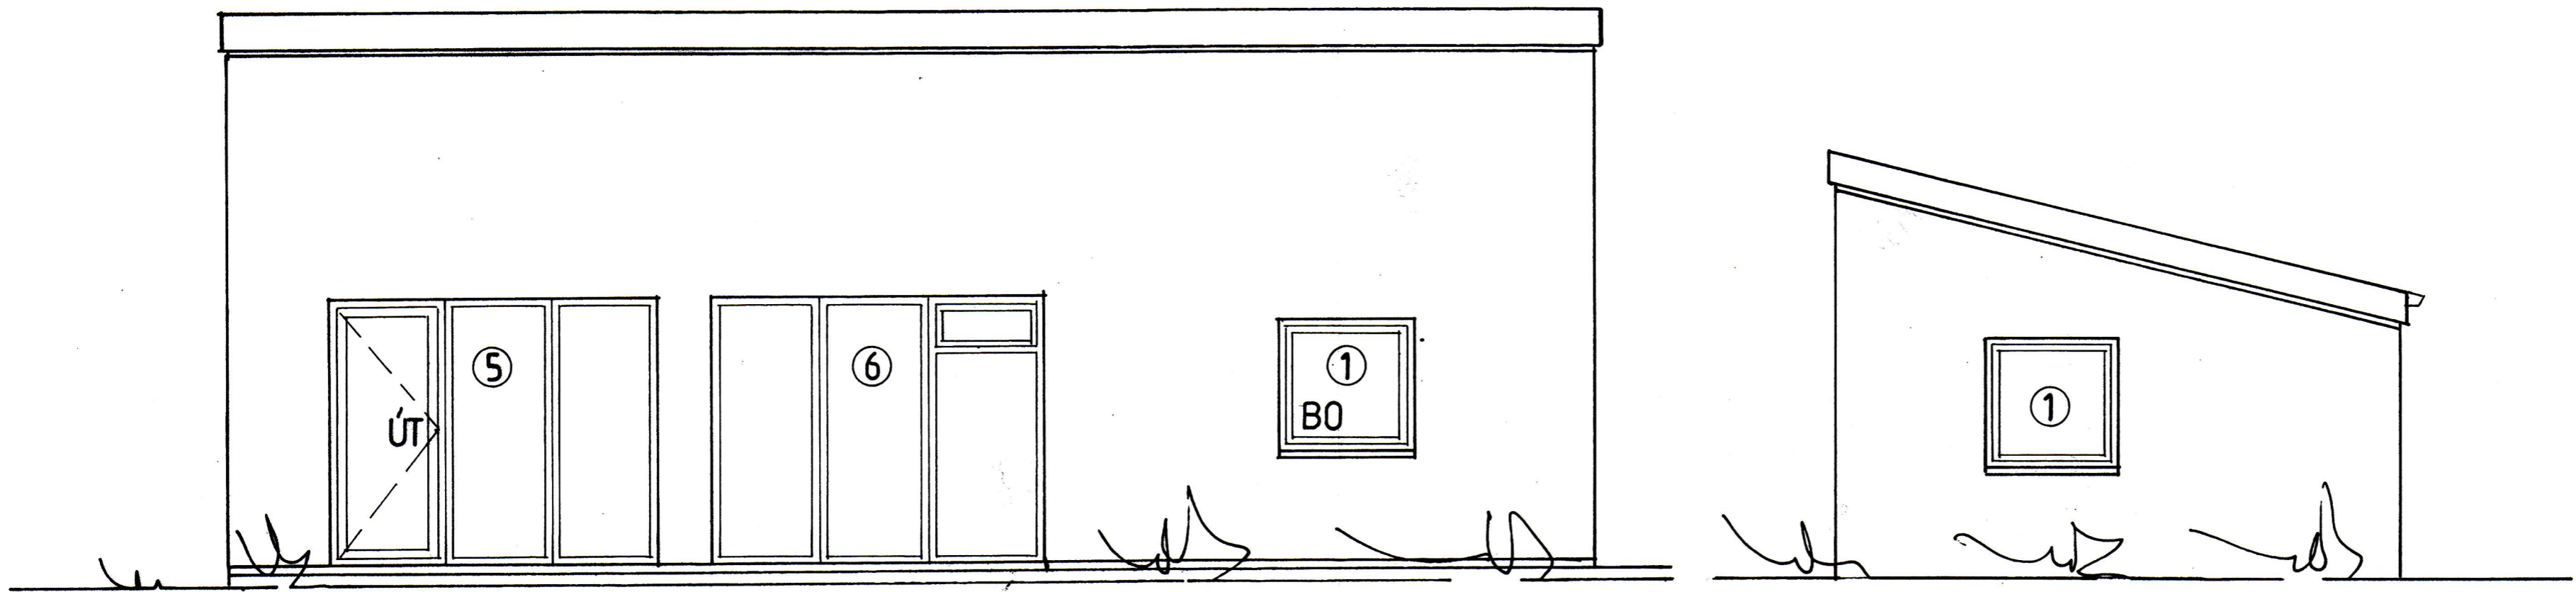

AUSTUR

BRIMHÓLABRAUT 36,  
VESTMANNAEYJABÆ.

ÚTLIT MKV. 1:50 2013-02-11

Jóhannes Pétursson 010448-3959 S - 567-5107  
Sigurður Sigurðsson 021146-2349 S - 566-6613  
[iohp@isholf.is](mailto:iohp@isholf.is)