


SAMÞYKKT AF BYGGINGARFULLTRÚA
 26. MAR. 2019
 BYGGINGARFULLTRÚINN Í VESTMANNAEYJUM

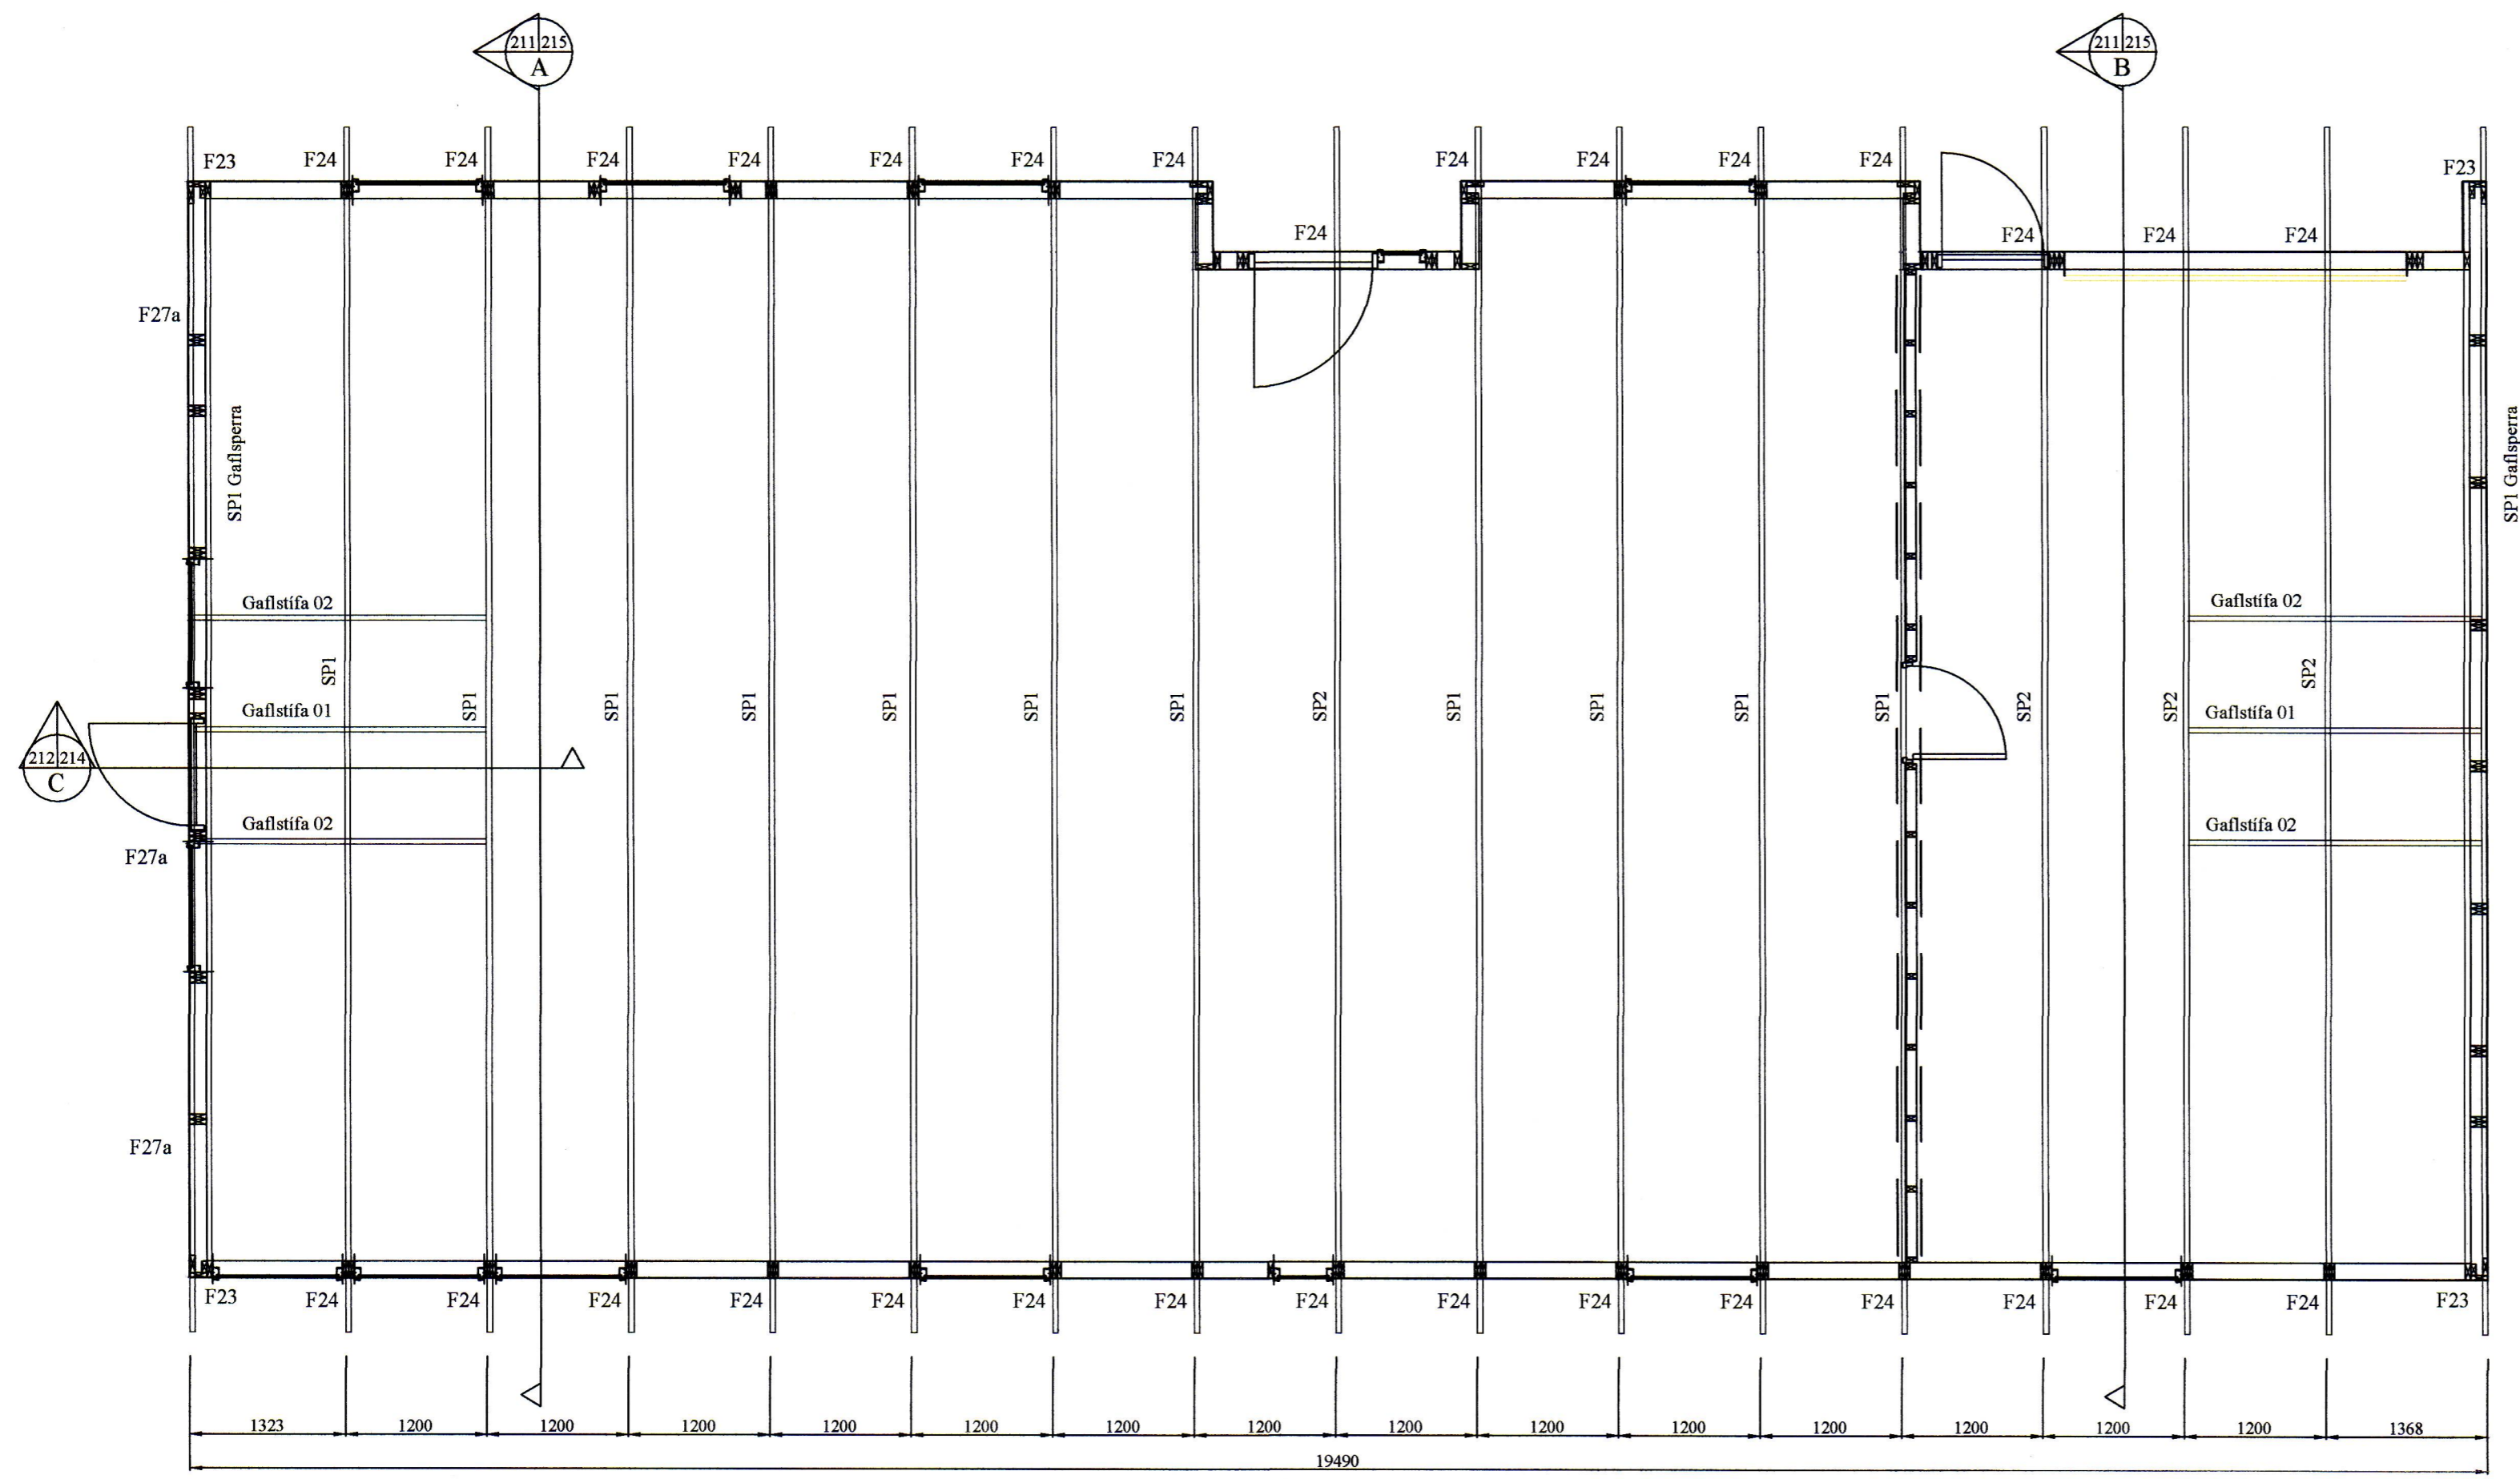

Ólaf Tor Dronneson

BR	DAGS	BREYTING

 <p>HJARÐARHÖLTI 11 800 SELFOSSI Sími: 783 4180 Netfang: kjartangarkars@gmail.com</p>	 <p>SGHUS EYRAVEGI 65 800 SELFOSSI Sími: 578 3344 Netfang: sghus@sghus.is Veffang: www.sghus.is</p>
---	---

EFFORT TEKNISTOFA 008.19 08.01.19

Brimhólabraut 40, Vestmannaeyjum

Burðarvirki: Kvarði 1:50
 Grunnmynd þarks

HANNAÐ:	TEIKNAD	DAGSETNIG	VERKNÚMER
KG	KG	31.01.2019	2019-05

SKRÁARNAFN	SAMÞYKKT	TEIKNING NÚMER
Brimhólabraut 40 Burðarvirki.dwg	<i>[Signature]</i>	212

Grunnmynd þakplan
 MKV. 1:50