
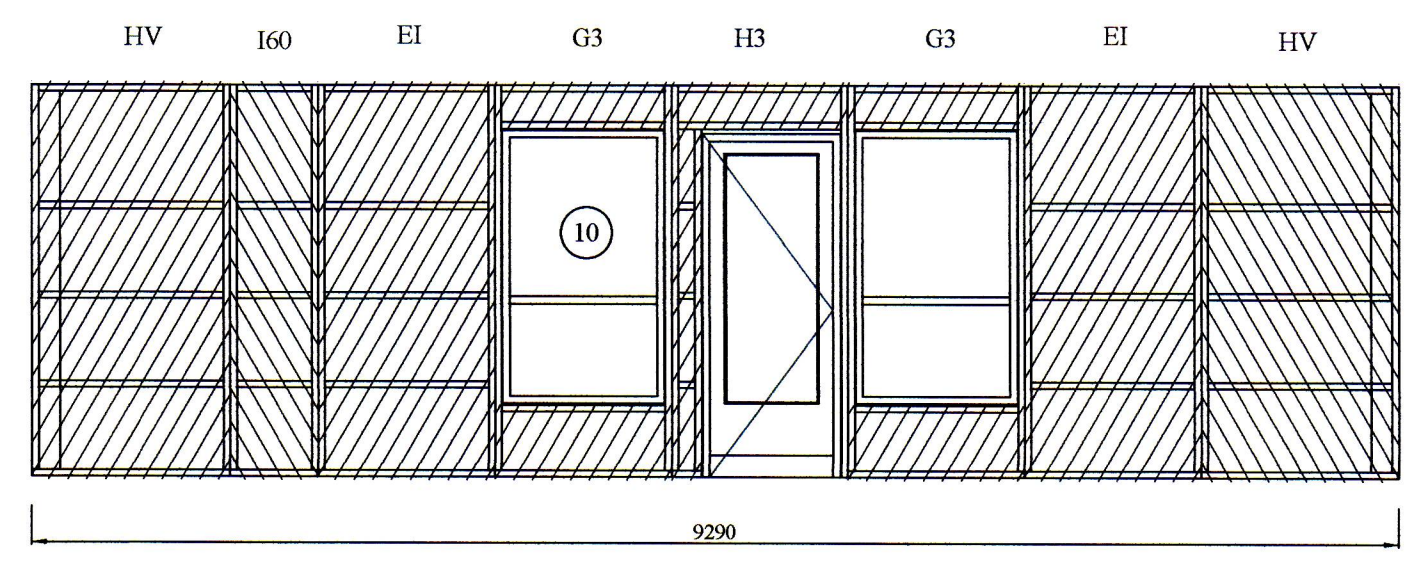
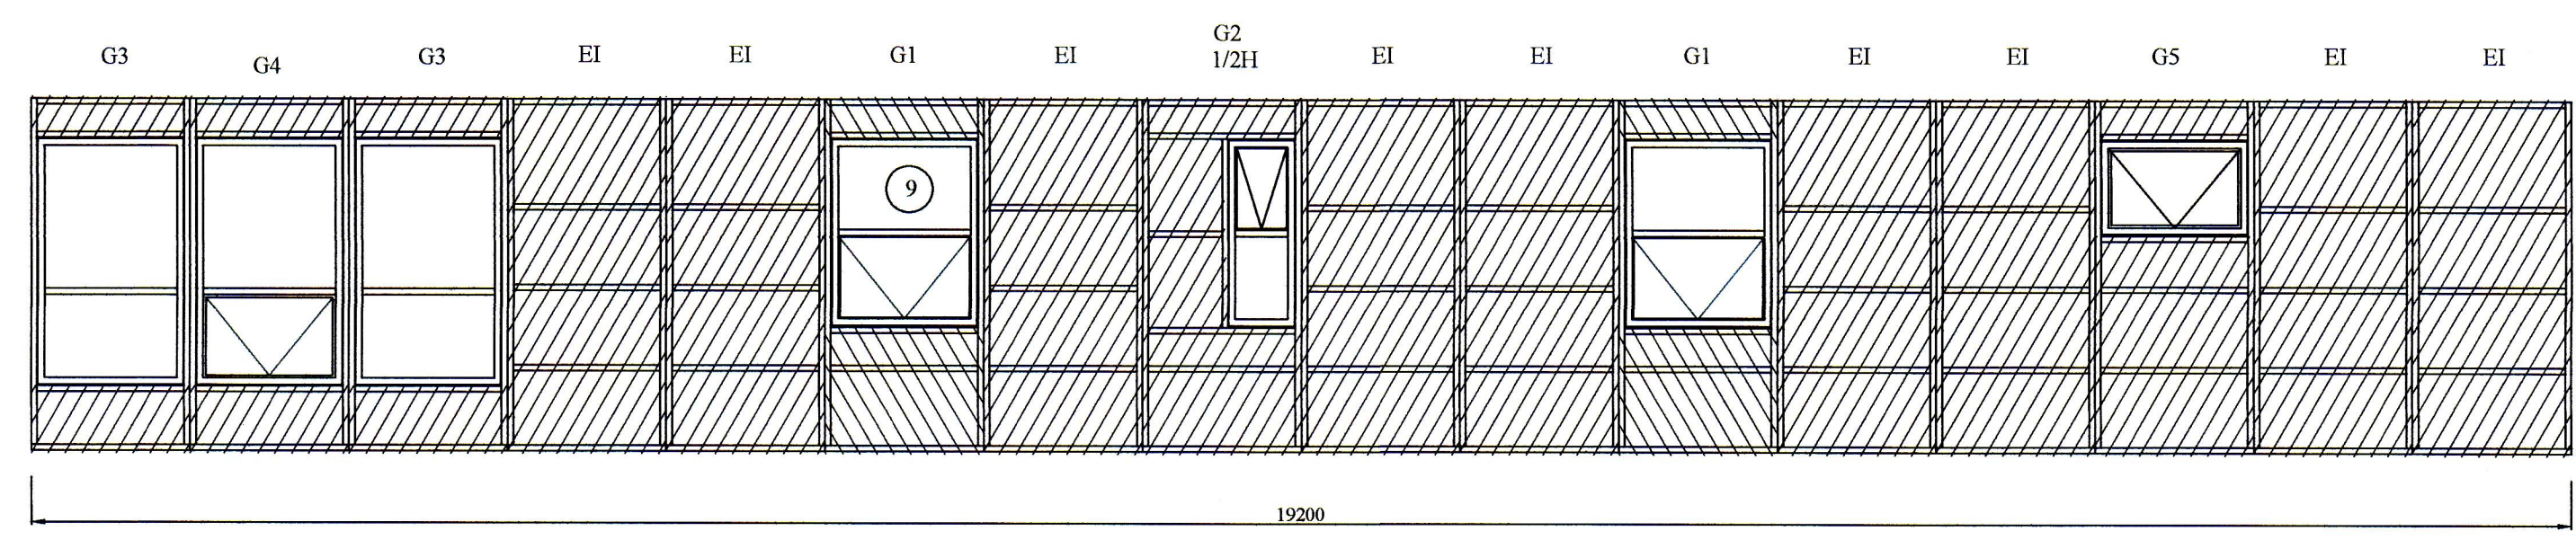
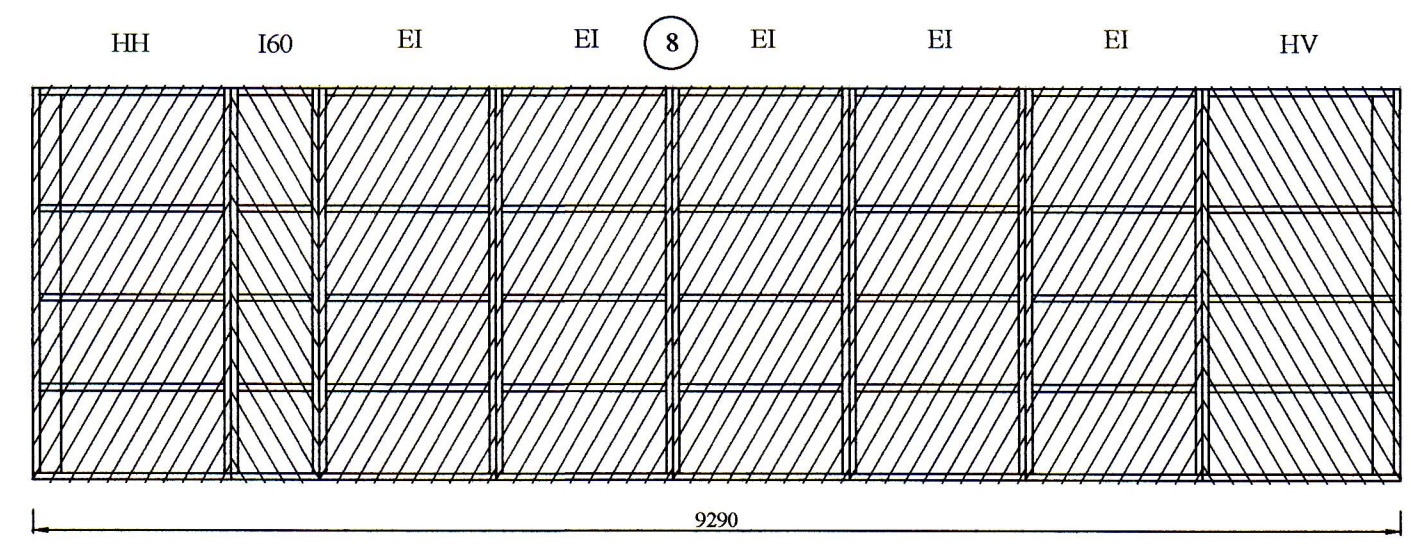


SAMÞYKKT AF BYGGINGARFULLTRÚA  
 26. MAR. 2019  
 BYGGINGARFULLTRÚINN Í VESTMANNAEYJUM

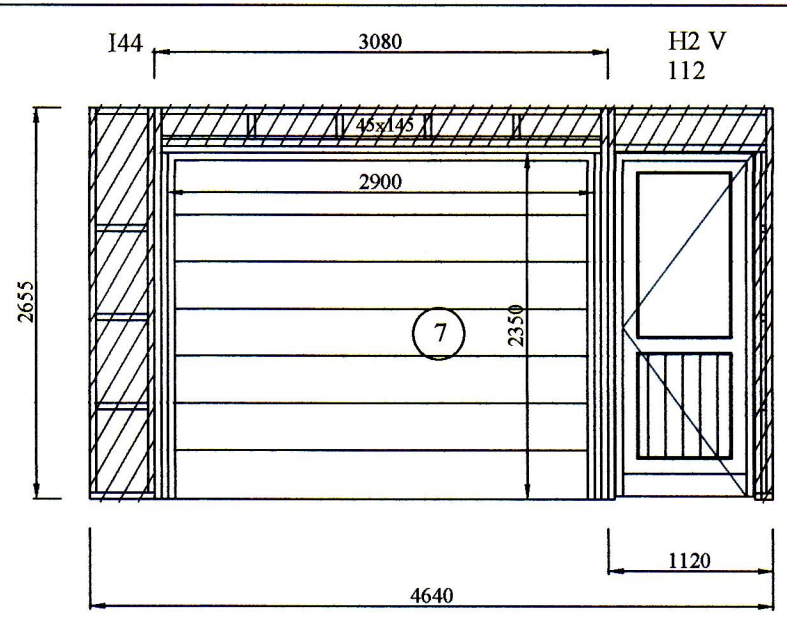

Útveggir séðir utanfrá  
 MKV. 1:50

*Ólaf Tor Þorreson*

BR	DAGS	BREYTING

EYRAVEGI 65  
 800 SELFOSSI  
 SÍMI: 578 3344  
 NETFANG: sghus@sghus.is  
 VEFANG: www.sghus.is

EFFORT TEIKNISTOFA 008.19 08.01.19

**Brimhólabraut 40, Vestmannaeyjum**

Burðarvirki: Kvarði 1:50  
 Útveggir séðir utanfrá

HANNAD:	TEIKNAD	DAGSETNIG	VERKNÚMÉR
KG	KG	31.01.2019	2019-05

SKRÁARNAFN: Brimhólabraut 40 Burðarvirki.dwg  
 SAMÞYKKT: *[Signature]*  
 TEIKNING NÚMÉR: 213