
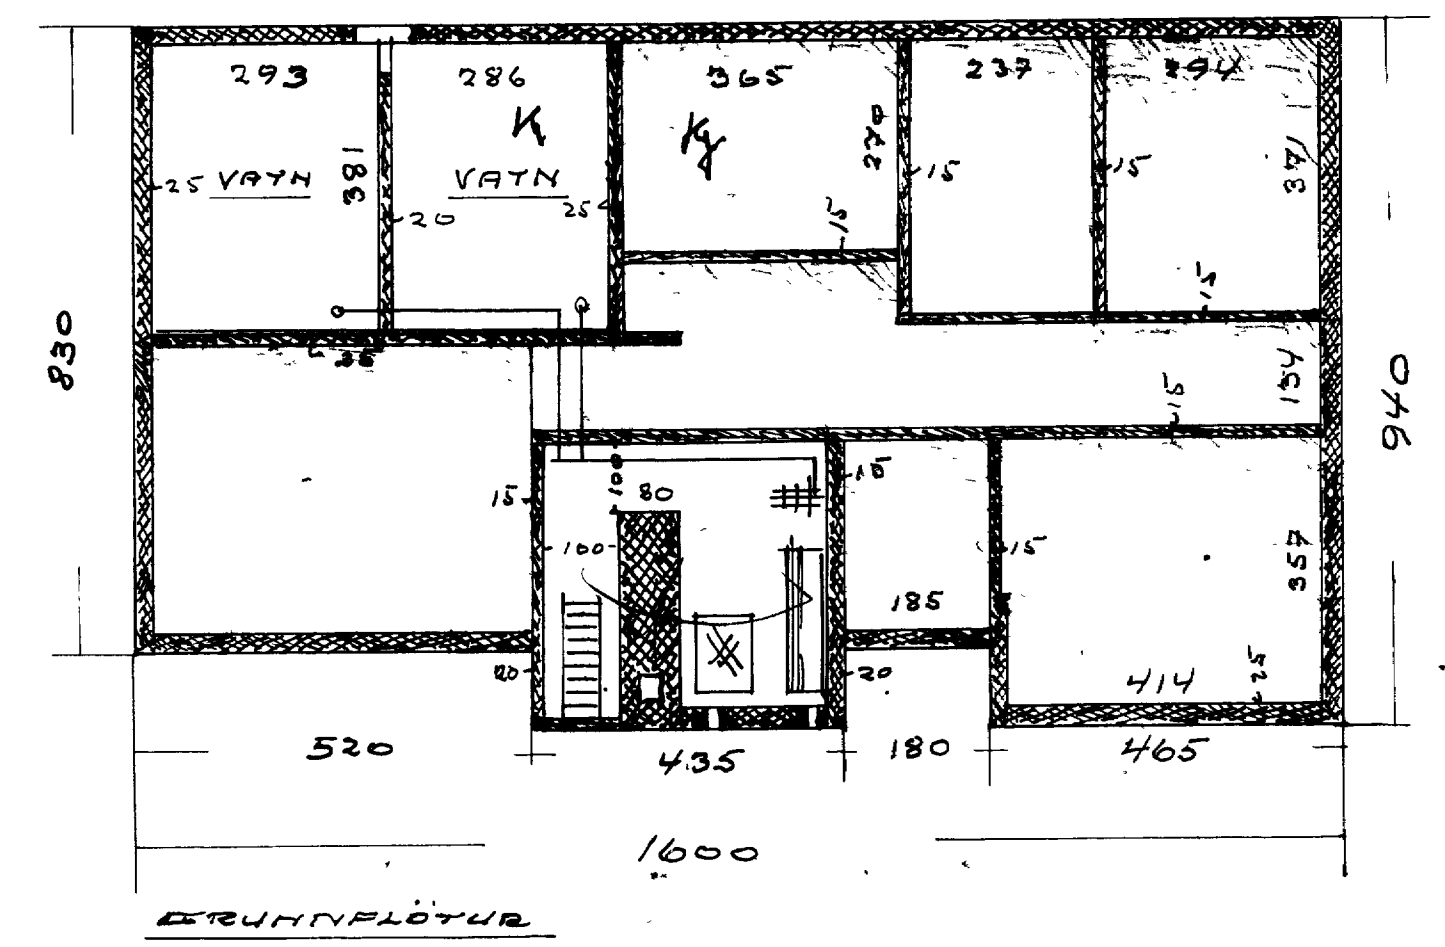
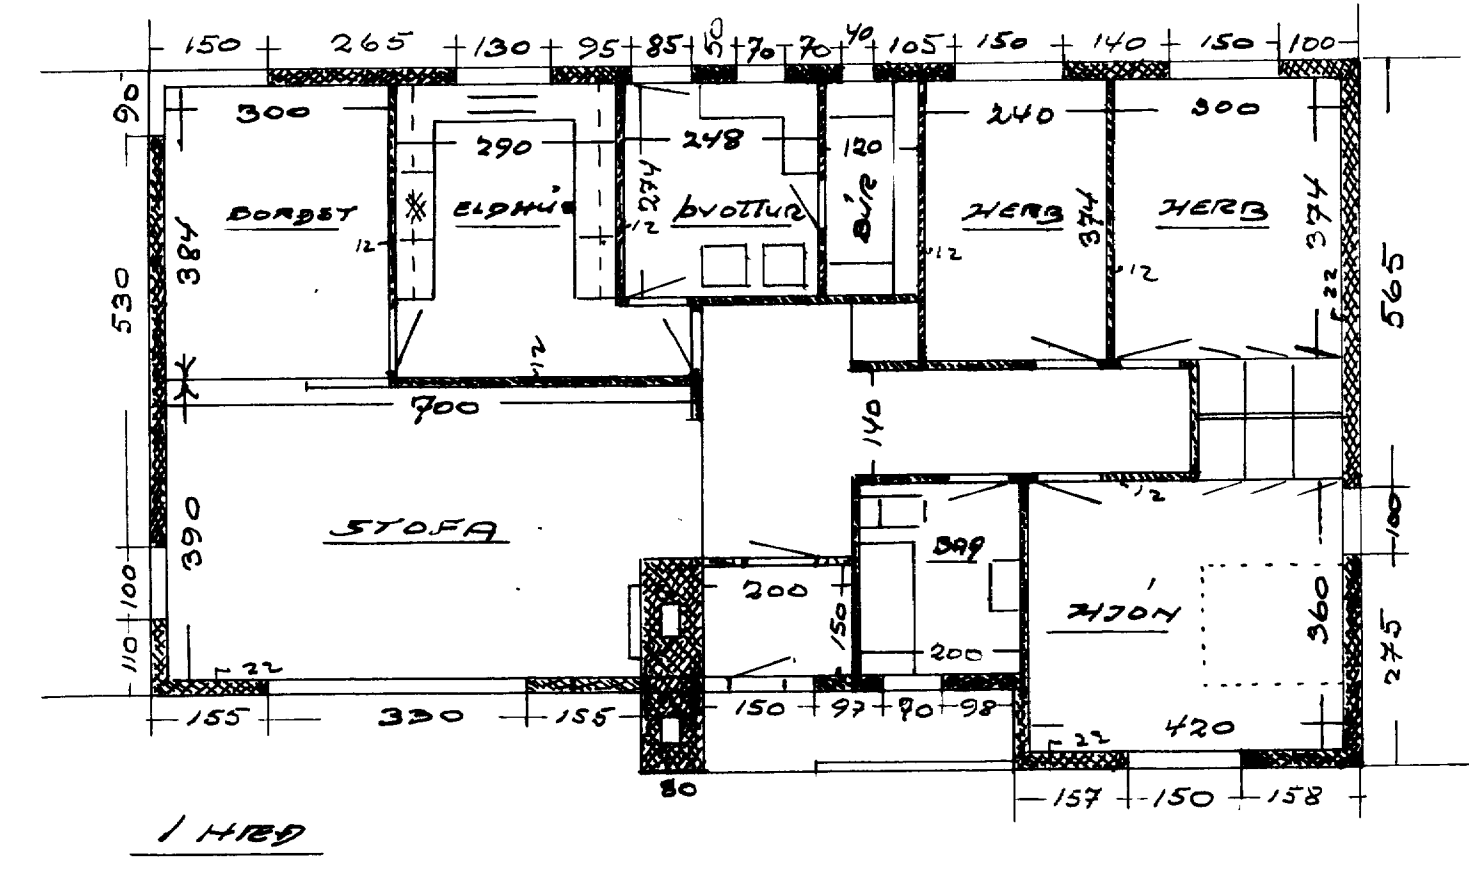
 
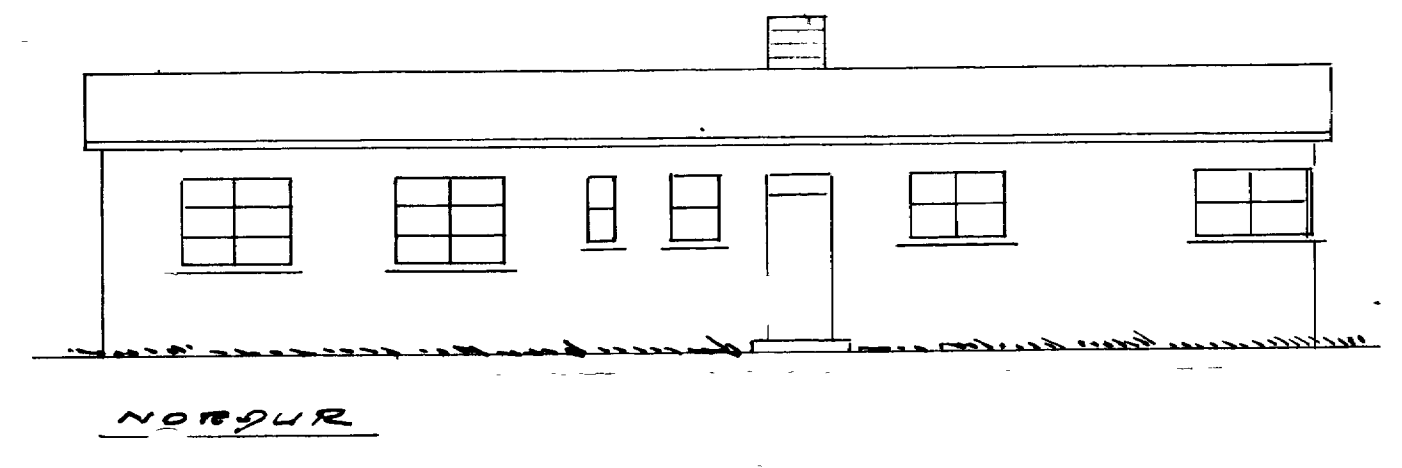
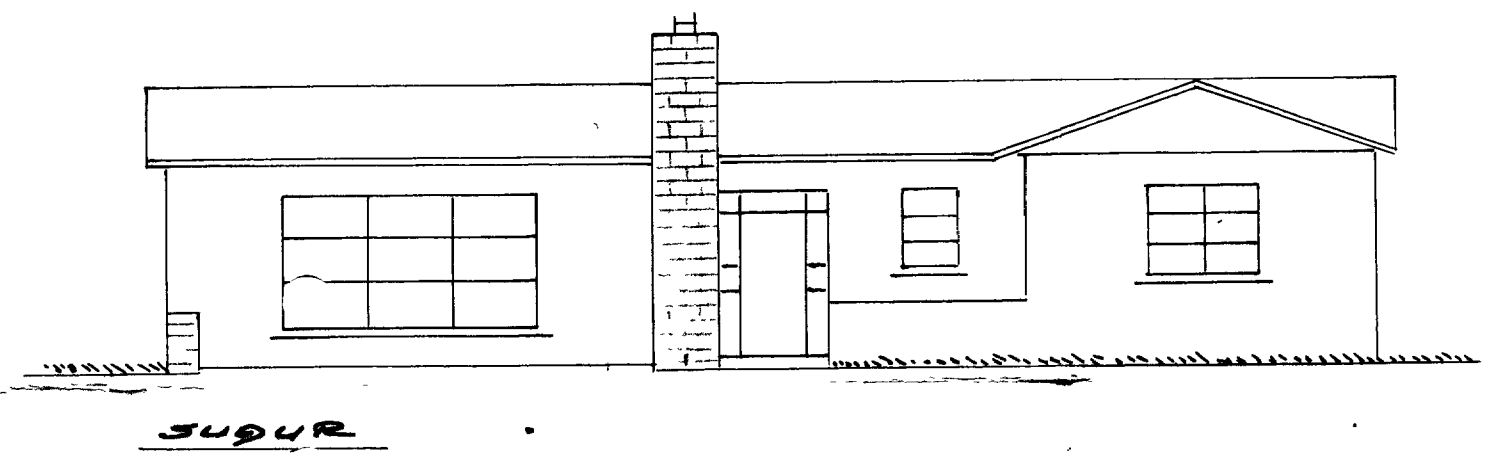
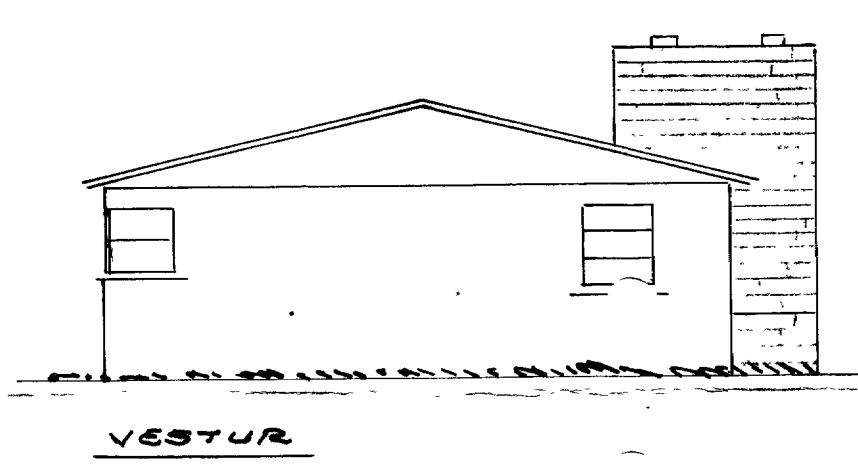


ÍBÚÐARHÚS ÞÓRS ÁSTÞÓRSSONAR

STÆRD (1:100)

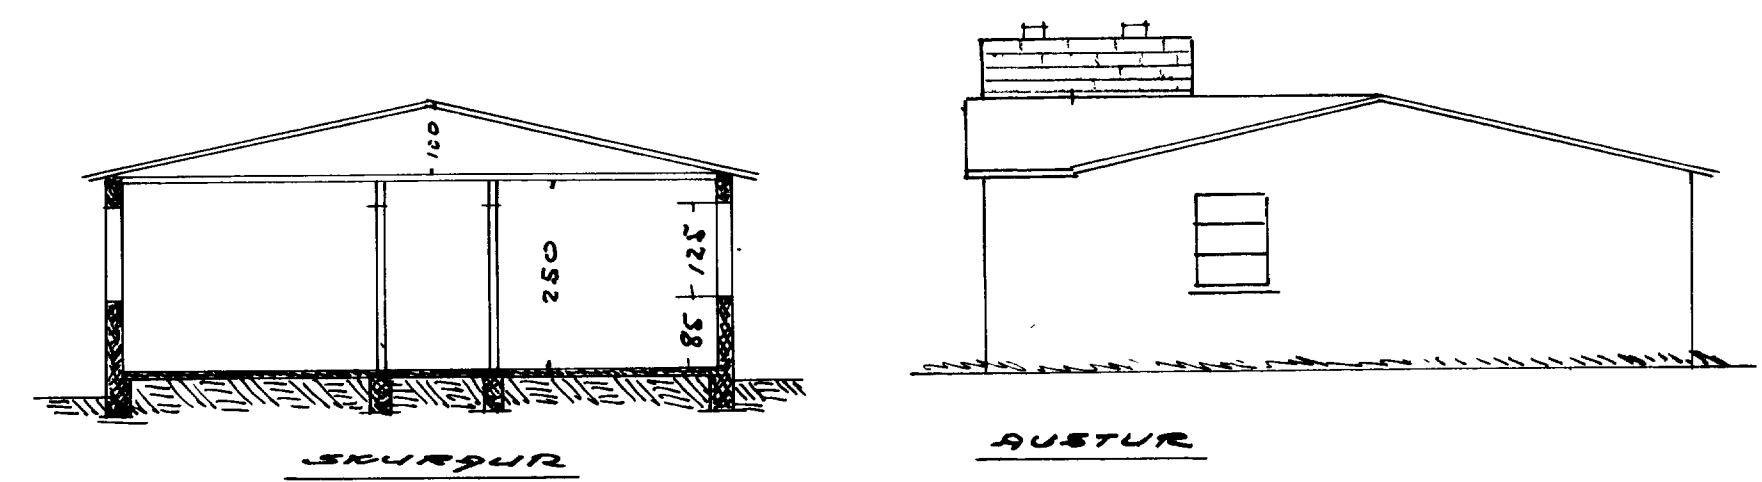

Lampaplokk 1/5 - 1954
 Trésm.
 Málari. Óskar Káránn